




LON BORO OF HILLINGDON
RECEIVED
- 7 AUG 2007
PLANNING & TRANSPORTATION
GROUP

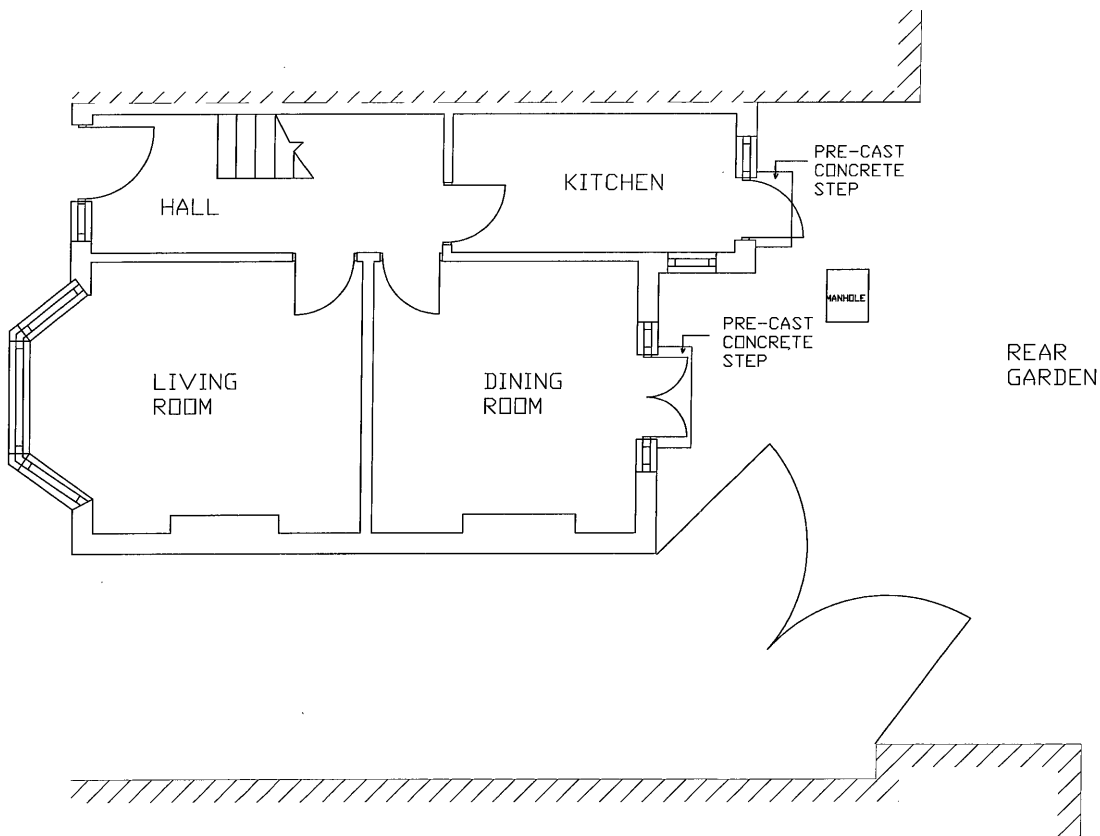

TECHNICAL SERVICES GROUP
1390 UXBRIDGE RD
HILLINGDON
MIDDLESEX UB10 0NE
TEL: 01895.250140

PROJECT
30 MERTON AVENUE HILLINGDON

EXISTING GROUND FLOOR PLAN

SCALE 1:50 DRAWN AL DATE AUG '07

DRAWING No DWG : MA/PLAL/07/03 REV 0