
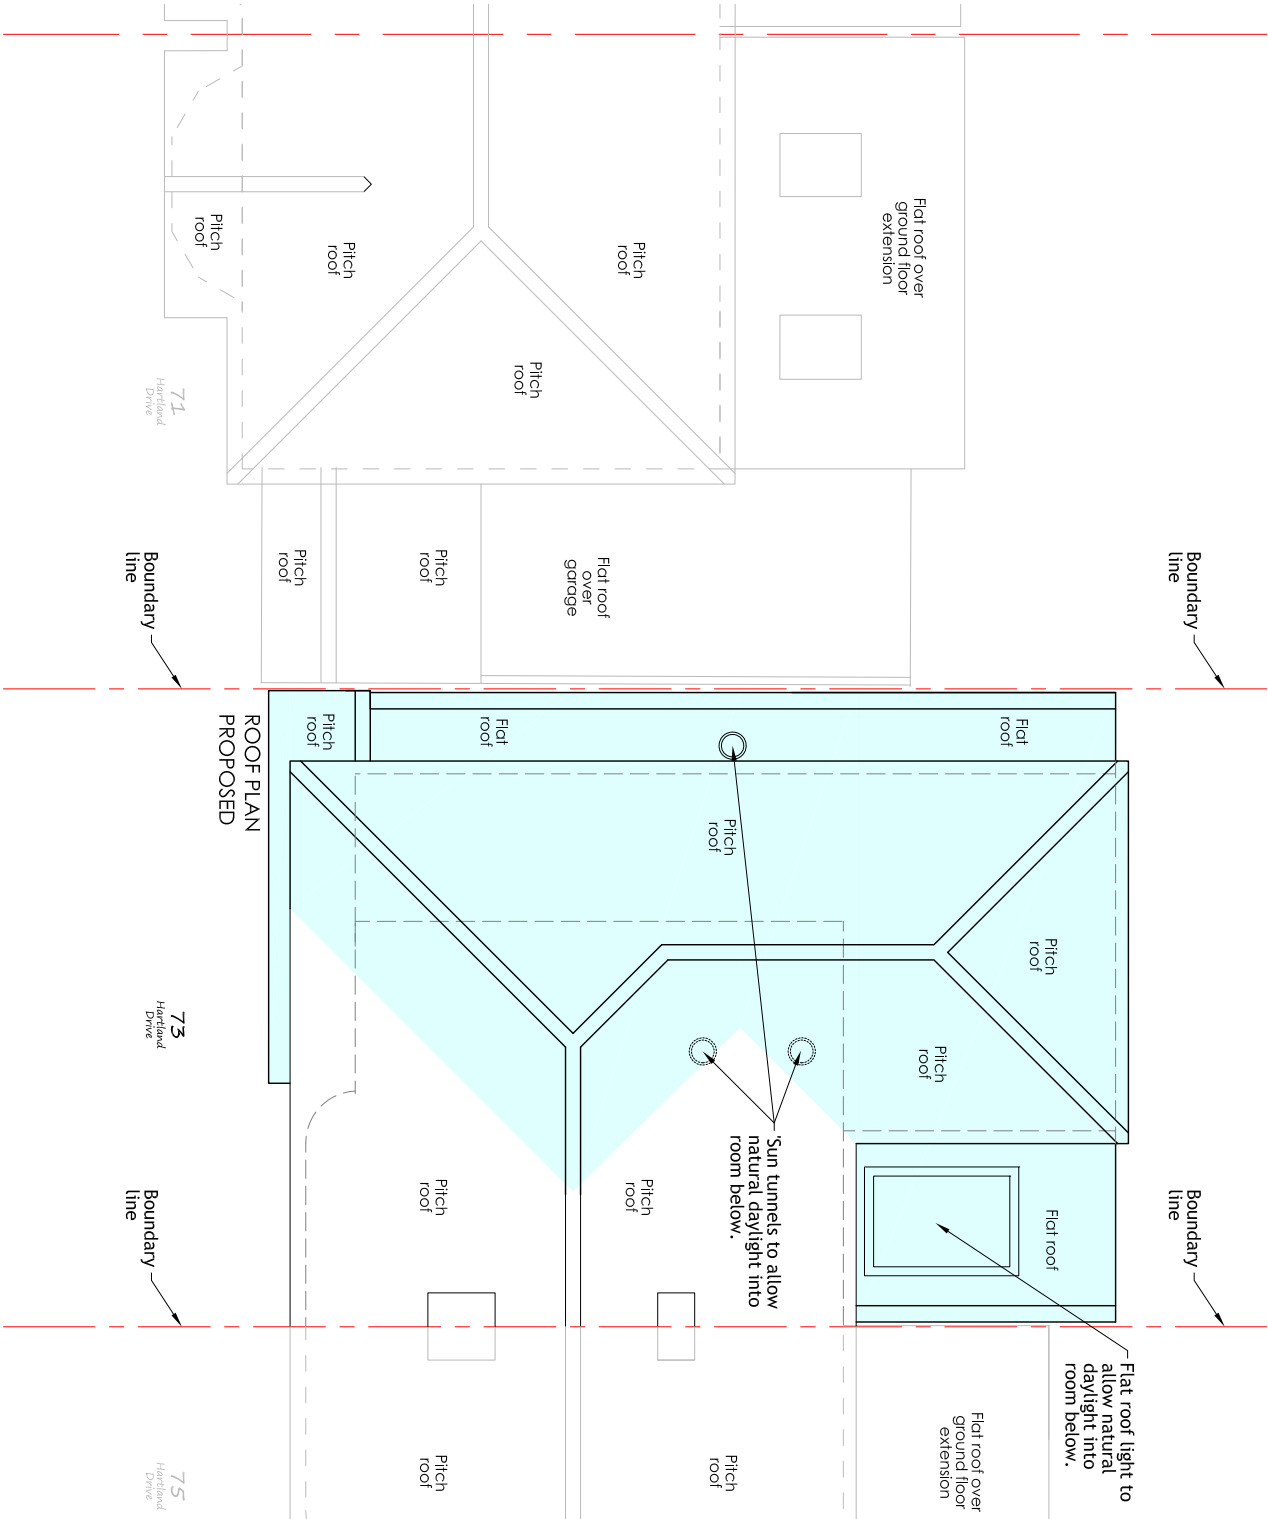


- All dimensions in millimeters unless otherwise stated.
- The Contractor must verify all dimensions on site before commencing on site.
- The Client must be notified of any suspected discrepancies or omissions.
- Any scaled dimensions to be confirmed by the Client.
- Elevations are for illustrate purposes only.
- Do NOT scale this drawing.
- The Local Authority is permitted to scale these drawings providing the scale bar is checked and found accurate.

NOTES

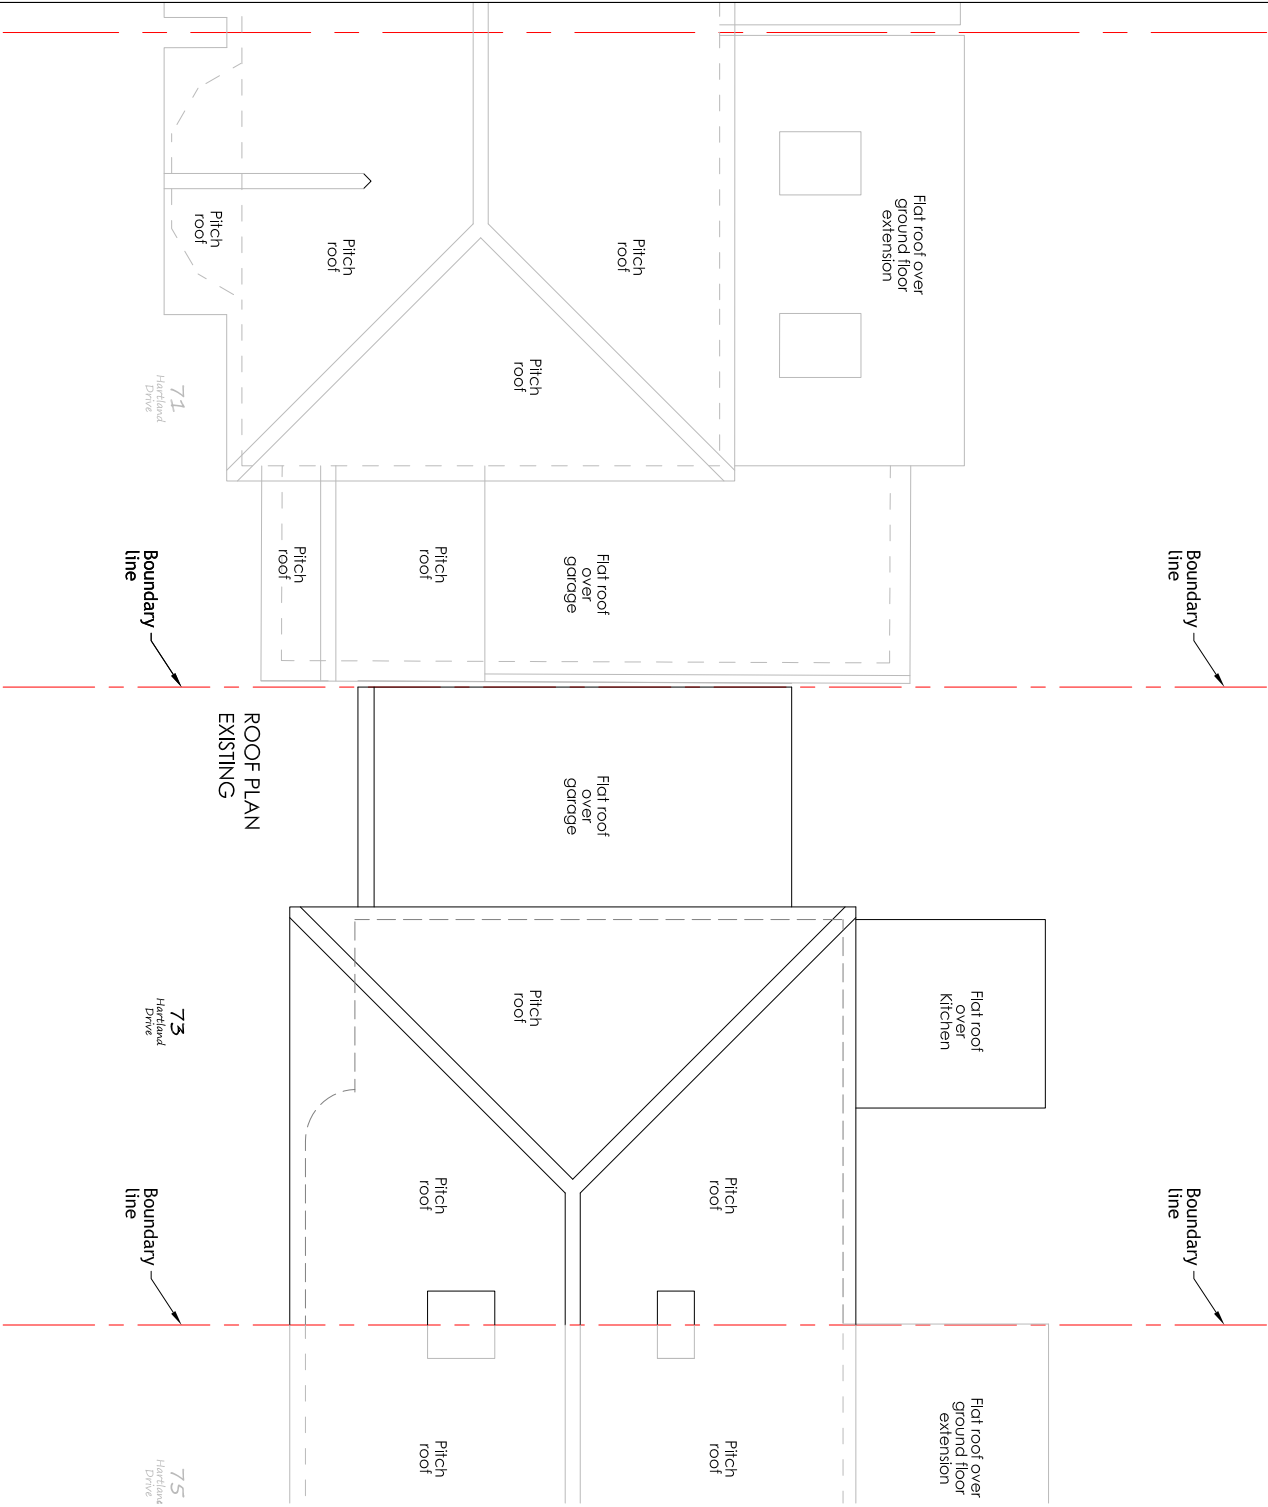

Rev.	Notes	Date
------	-------	------

Client: Mr & Mrs Browne

Project: 73 Hartland Drive,

Kuislip,
Middlesex. HA4 0TH

Title: *Planning Application
Existing & Proposed
Roof Plans*

Drawn	DCS	A3	Date	Feb' 2023
-------	-----	----	------	-----------

Printed	26.04.2023	Scale	1:100
---------	------------	-------	-------

Drawing number
238 - 04

© DS.DesignDate as title block