


REAR ELEVATION



RIGHT-HAND SIDE ELEVATION

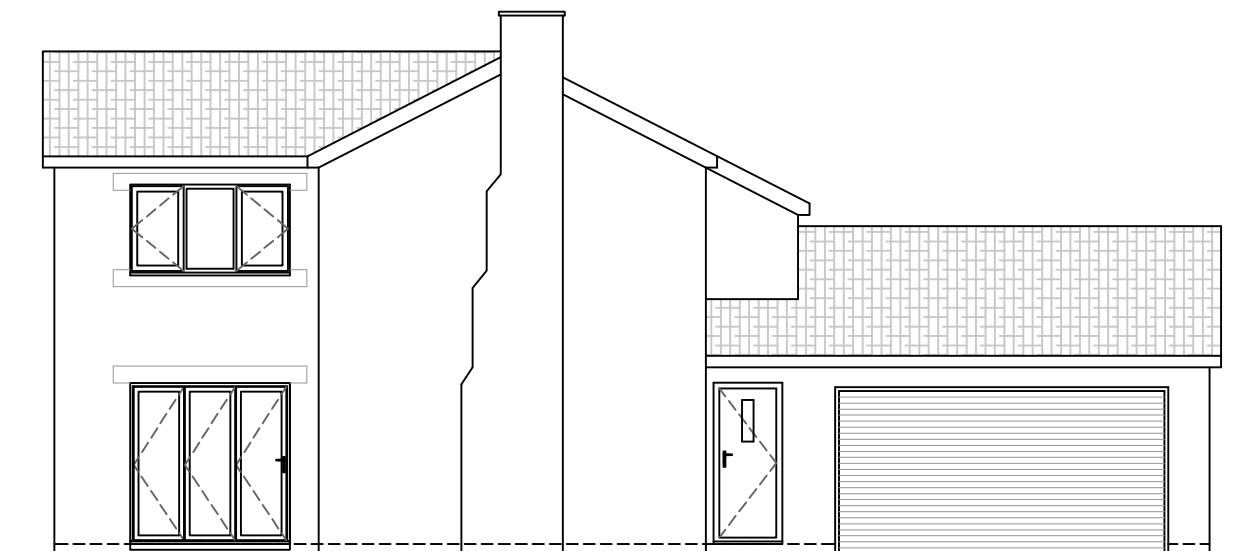

LEFT-HAND SIDE ELEVATION

**Notes:**

These drawings are the property of Anglian Home Improvements and must not be used, distributed, loaned or copied without the express permission of Anglian Home Improvements.  
All dimensions are in millimetres (mm) unless noted otherwise.  
Do not use for base laying purposes

Produced on A3 paper

4 3 2 1 0 1:50 Scale Bar 1:100 0 1 2 3 4 5 6 7 8 9 10

|   |             |                      |                       |
|---|-------------|----------------------|-----------------------|
|   |             |                      |                       |
|   |             |                      |                       |
| Rev. Date   | Description | Initials             |                       |
| <br><b>Anglian</b><br>Home Improvements<br><small>TELEPHONE: 0800 093 3015</small> |             |                      |                       |
| <b>Drawing title: Existing Elevations</b>   |             |                      |                       |
| <b>CONTRACT No. : 900/13550</b>   |             | <b>Page 2 of 4</b>   |                       |
| <b>Proposed: PVCu Replica Roof Extension</b><br><b>at:</b><br><b>23 WATER TOWER CLOSE</b><br><b>UXBRIDGE</b><br><b>MIDDLESEX</b><br><b>UB8 1XS</b>                      |             |                      |                       |
| <b>Drawers initials: WS</b>   |             | <b>Scale : 1:100</b> | <b>Date: 30/07/24</b> |