


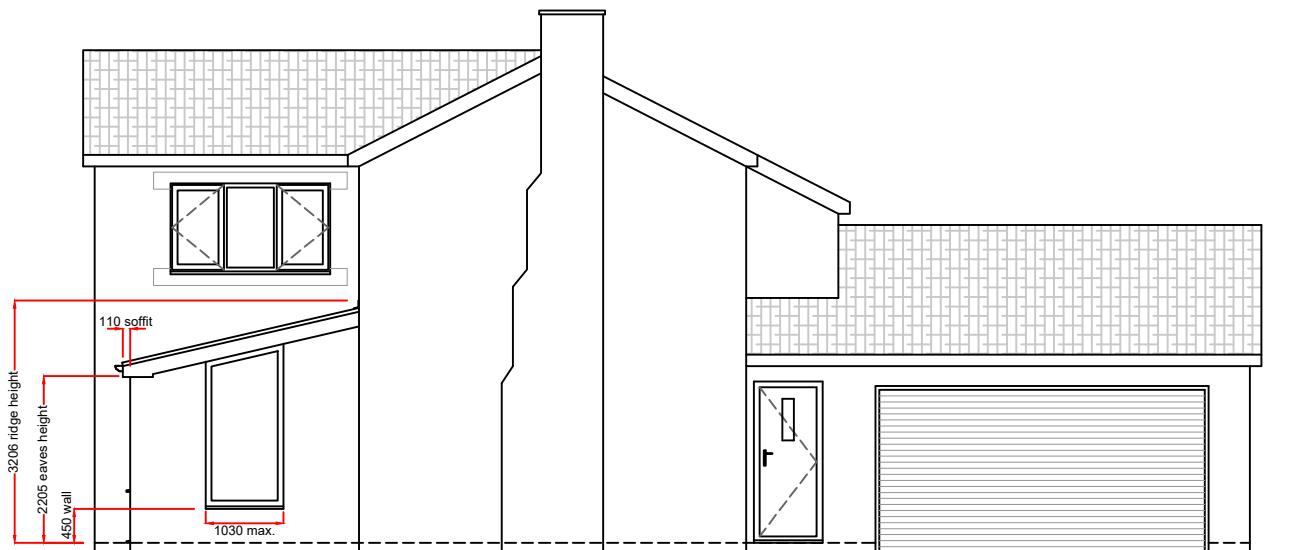

REAR ELEVATION



RIGHT-HAND SIDE ELEVATION



LEFT-HAND SIDE ELEVATION

Notes:

These drawings are the property of Anglian Home Improvements and must not be used, distributed, loaned or copied without the express permission of Anglian Home Improvements.
All dimensions are in millimetres (mm) unless noted otherwise.
Do not use for base laying purposes.

Produced on A3 paper

4 3 2 1 0 1:50 Scale Bar 1:100 0 1 2 3 4 5 6 7 8 9 10

Rev.	Date	Description	Initials
			
TELEPHONE: 0800 093 3015			
Drawing title: Proposed Elevations			
Contract No.: 900/13550		Page 4 of 4	
Proposed: PVCu Replica Roof Extension At: 23 WATER TOWER CLOSE UXBRIDGE MIDDLESEX UB8 1XS			
Drawers initials: WS		Scale : 1:100	Date: 30/07/24