


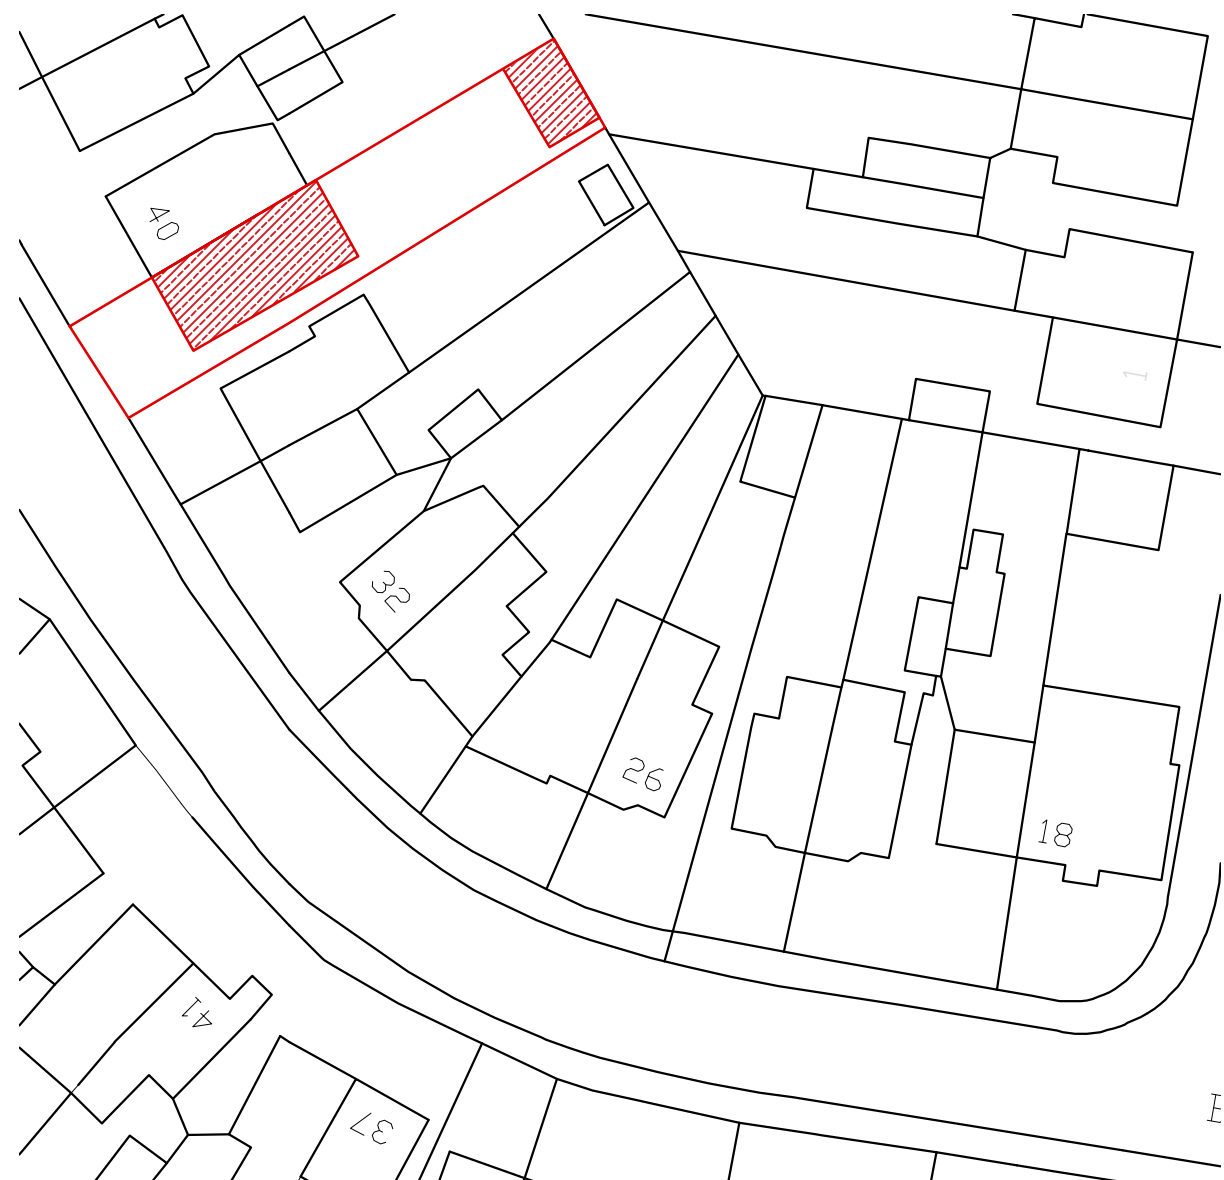


 **SITE PLAN**
Scale 1:500 @ A3

0 5m 10m 15m 20m



 **LOCATION MAP**
Scale 1:1250 @ A3

0 25m 50m

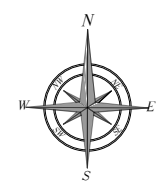

Project:
**38 BLACKLANDS DRIVE,
HAYES, LONDON
UB4 8EX**

Title:
LOCATION & SITE MAP

-	Sep 2022	Preliminary
Rev	Date	Description
Scale: As Indicated on Plans		
Initial Date: Sep 2022		
Drawing No: 38BD-00		Rev: -

GENERAL NOTES

1. These documents are for planning purposes only.
2. Contractor must verify all dimensions on site before commencing any work or shop drawings.

KEY

 **38 BLACKLANDS DRIVE,
HAYES, LONDON
UB4 8EX**