




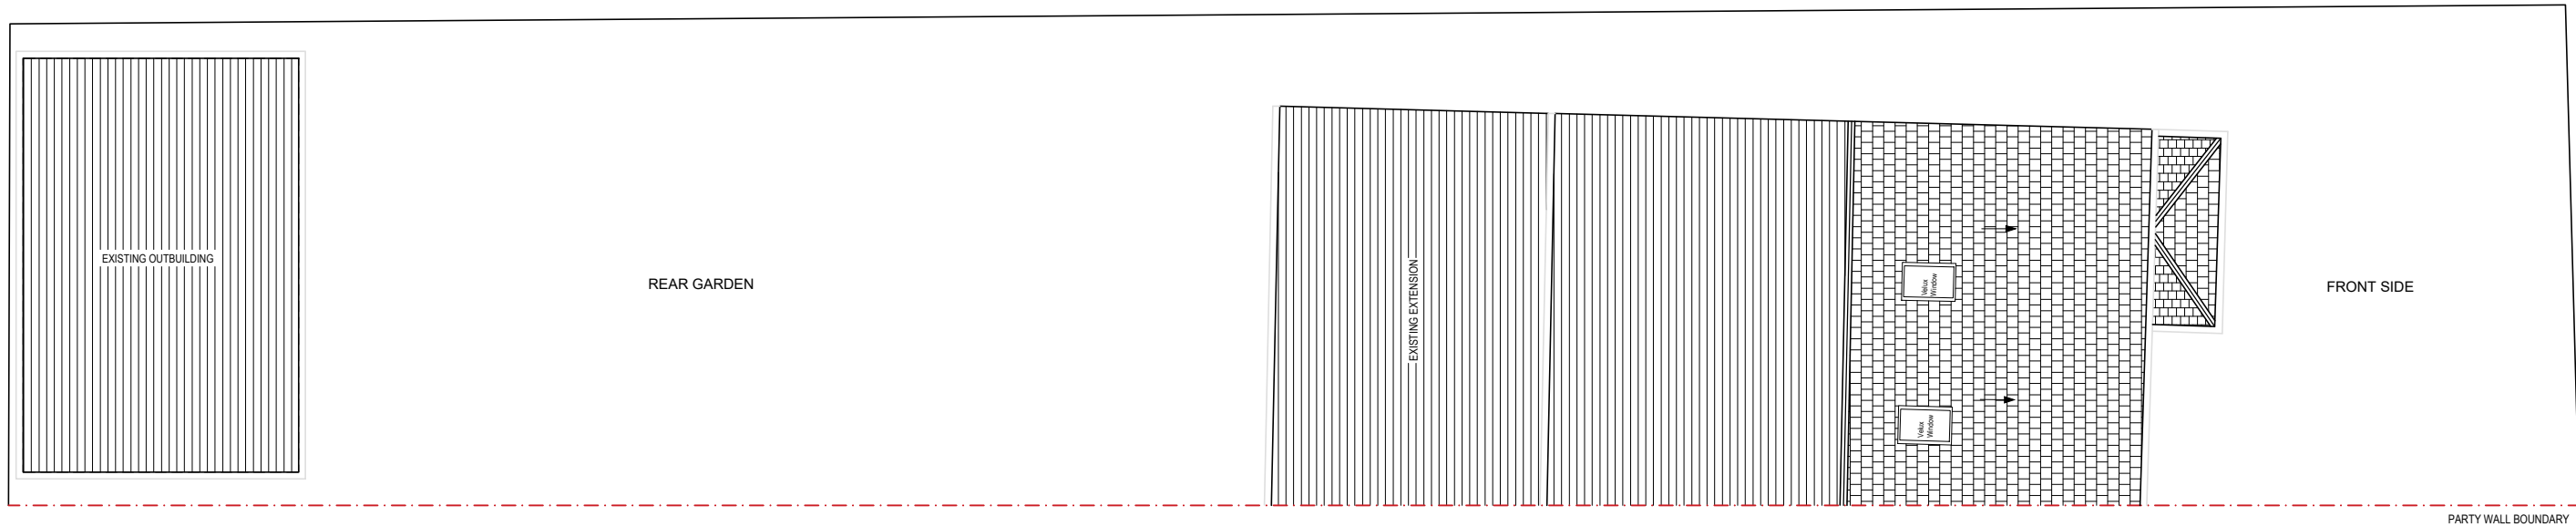


EXISTING ROOF PLAN
1:100 @ A3

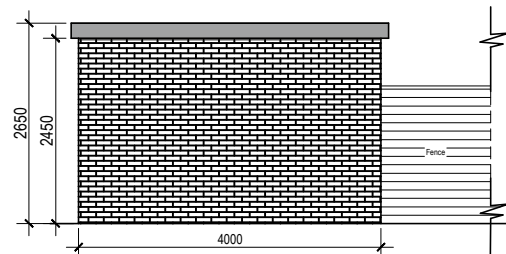


Existing Detached Building Side Elevation 'C'
scale 1:100 @A3

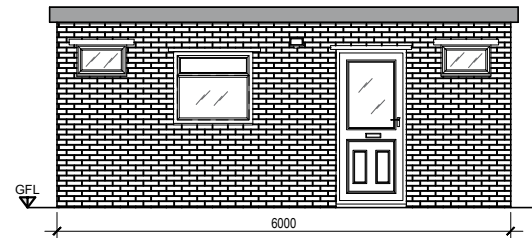


Existing Detached Building Front Elevation 'A'
scale 1:100 @A3

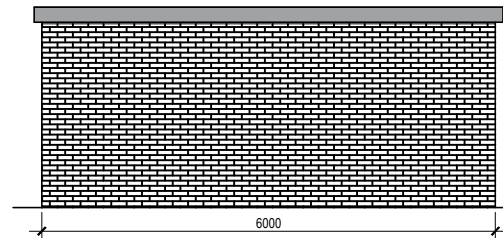


Existing Detached Building Rear Elevation 'B'
scale 1:100 @A3

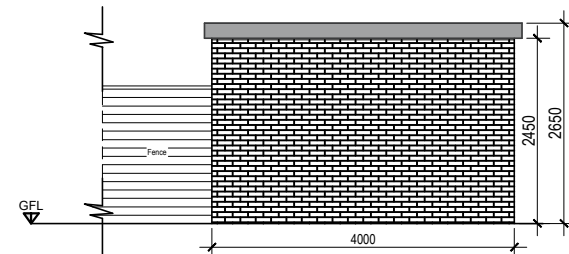

Existing Detached Building Side Elevation 'D'
scale 1:100 @A3

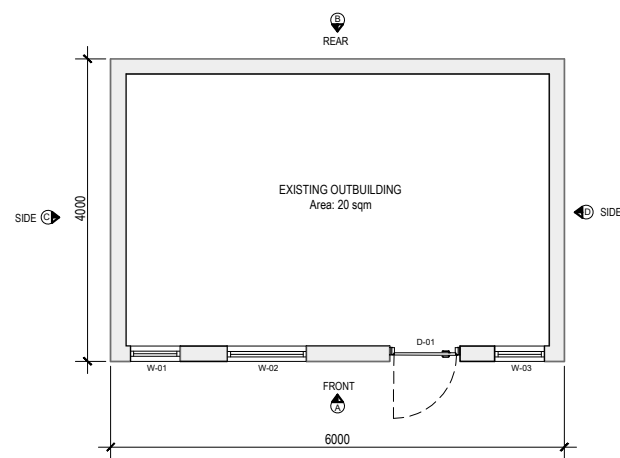

Existing Detached Building Floor Plan
scale 1:100 @A3

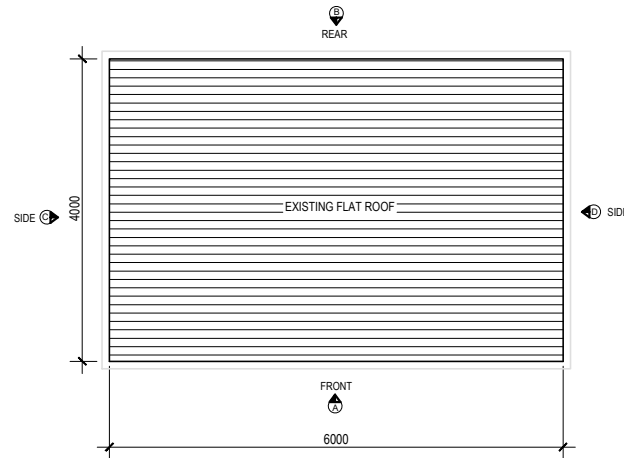

Existing Detached Building Roof Plan
scale 1:100 @A3



EXISTING OUTBUILDING

Project:
38 BLACKLANDS DRIVE,
HAYES,
UB4 8EX

Title:
EXISTING OUTBUILDING
EXISTING GROUND & ROOF PLAN
EXISTING ELEVATIONS

-	Sep 2022	Preliminary
Rev	Date	Description
Scale: 1:100@A3		
Initial Date: Sep 2022		
Drawing No: 38BD-0A		
Rev:		
-		

GENERAL NOTES

1. These documents are for planning purposes only.
2. Contractor must verify all dimensions on site before commencing any work or shop drawings.

KEY TO WALL TYPES

Existing External Walls

0 1m 2m 3m
1:100@A3