




PROPOSED ROOF PLAN
1:100 @ A3

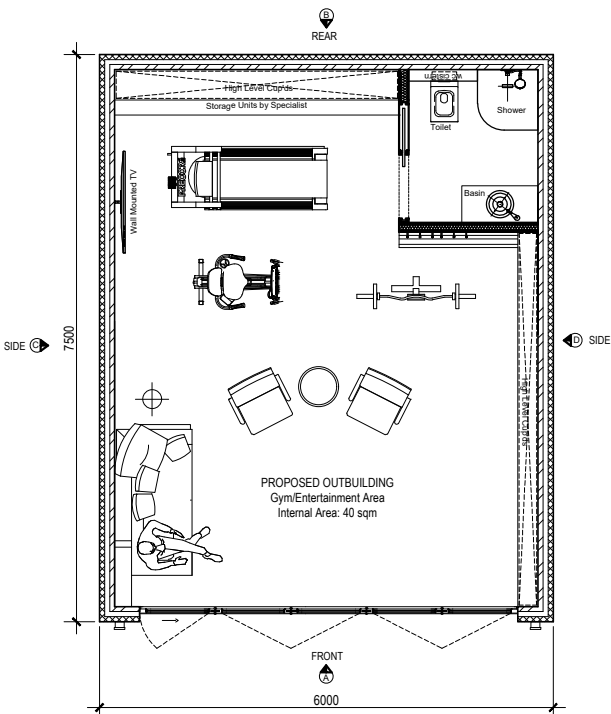


Proposed Detached Building Floor Plan
scale 1:100 @A3

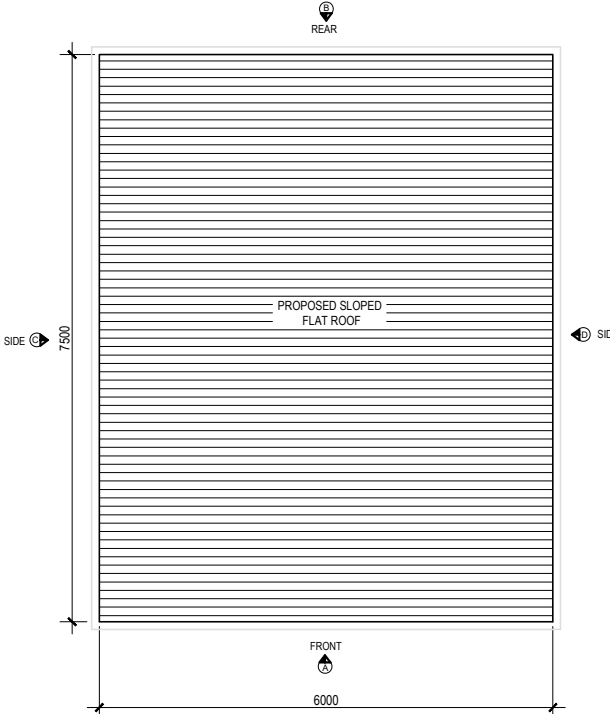


Proposed Detached Building Roof Plan
scale 1:100 @A3

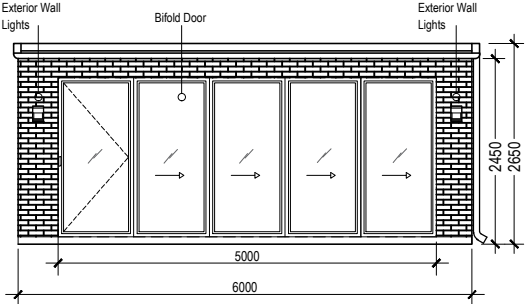


Proposed Detached Building Front Elevation 'A'
scale 1:100 @A3

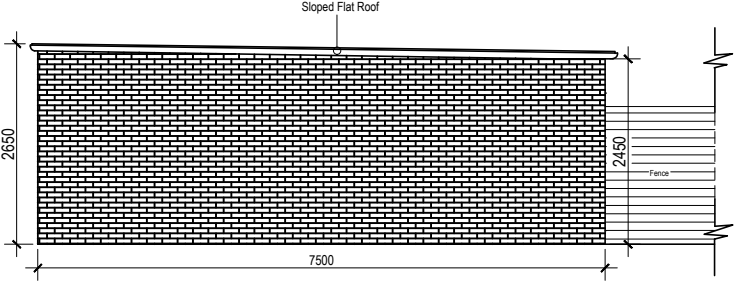

Proposed Detached Building Side Elevation 'C'
scale 1:100 @A3

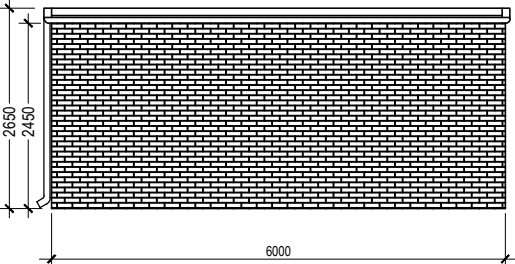

Proposed Detached Building Rear Elevation 'B'
scale 1:100 @A3

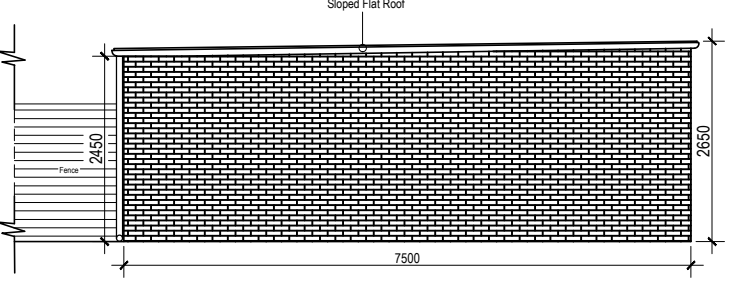

Proposed Detached Building Side Elevation 'D'
scale 1:100 @A3

Project:
38 BLACKLANDS DRIVE,
HAYES,
UB4 8EX

Title:
PROPOSED OUTBUILDING
PROPOSED GROUND & ROOF PLAN
PROPOSED ELEVATIONS

-	Sep 2022	Preliminary
Rev	Date	Description
Scale: 1:100@A3		
Initial Date: Sep 2022		
Drawing No: 38BD-0B		Rev: -

GENERAL NOTES

1. These documents are for planning purposes only.
2. Contractor must verify all dimensions on site before commencing any work or shop drawings.

KEY TO WALL TYPES

- Existing External Walls
- Existing Internal Walls
- Proposed External Walls
- Proposed Internal Walls

0 1m 2m 3m
1:100@A3