




PROPOSED RIGHT ELEVATION

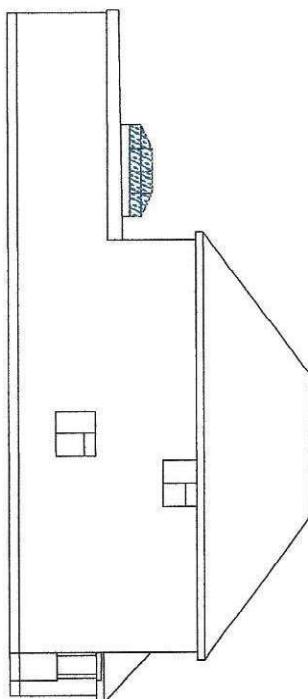


PROPOSED LEFT ELEVATION

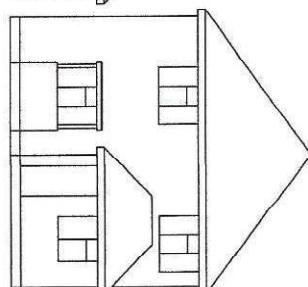


PROPOSED FRONT ELEVATION  
(UNCHANGED)

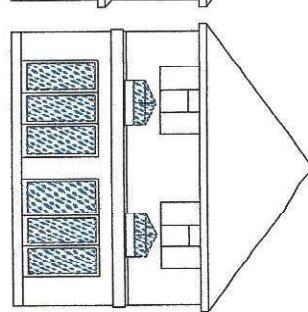


PROPOSED REAR ELEVATION

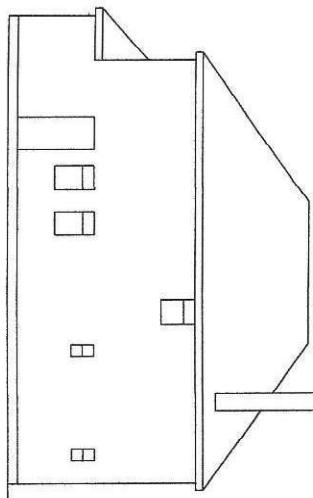


EXISTING RIGHT ELEVATION

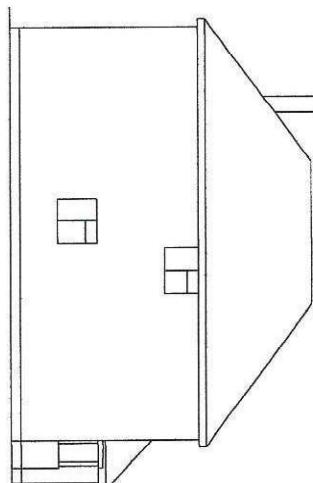

EXISTING LEFT ELEVATION

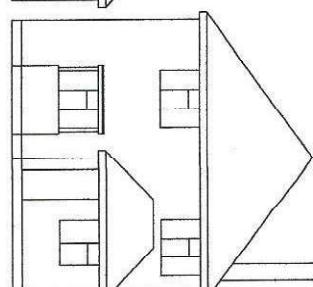

EXISTING FRONT ELEVATION

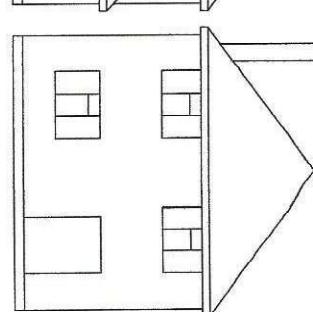

EXISTING REAR ELEVATION

0 1 2 3 4 5 6 7 8 9 10  
SCALE BAR  
SCALE 1 = 200

CLIENT	ANSAM AL-KHAZRAJ
SITE ADDRESS	269A SWAKELELEYS ROAD ICKENHAM, UXBRIDGE, UB10 8DR

SCOPE OF THE WORK  
BUILD A 6 METER GROUND FLOOR REAR  
EXTENSION AND CHANGES TO THE  
FENESTRATION

DRAWINGS FOR PLANNING AND BUILDING REGULATIONS  
59 LANCASTER ROAD, MAIDENHEAD, SL6 5EY  
DRAWN BY R K J DATE 8/23 DRAWING NO SWAK002  
SCALE 1:200 DRAWING TITLE ELEVATIONS

