


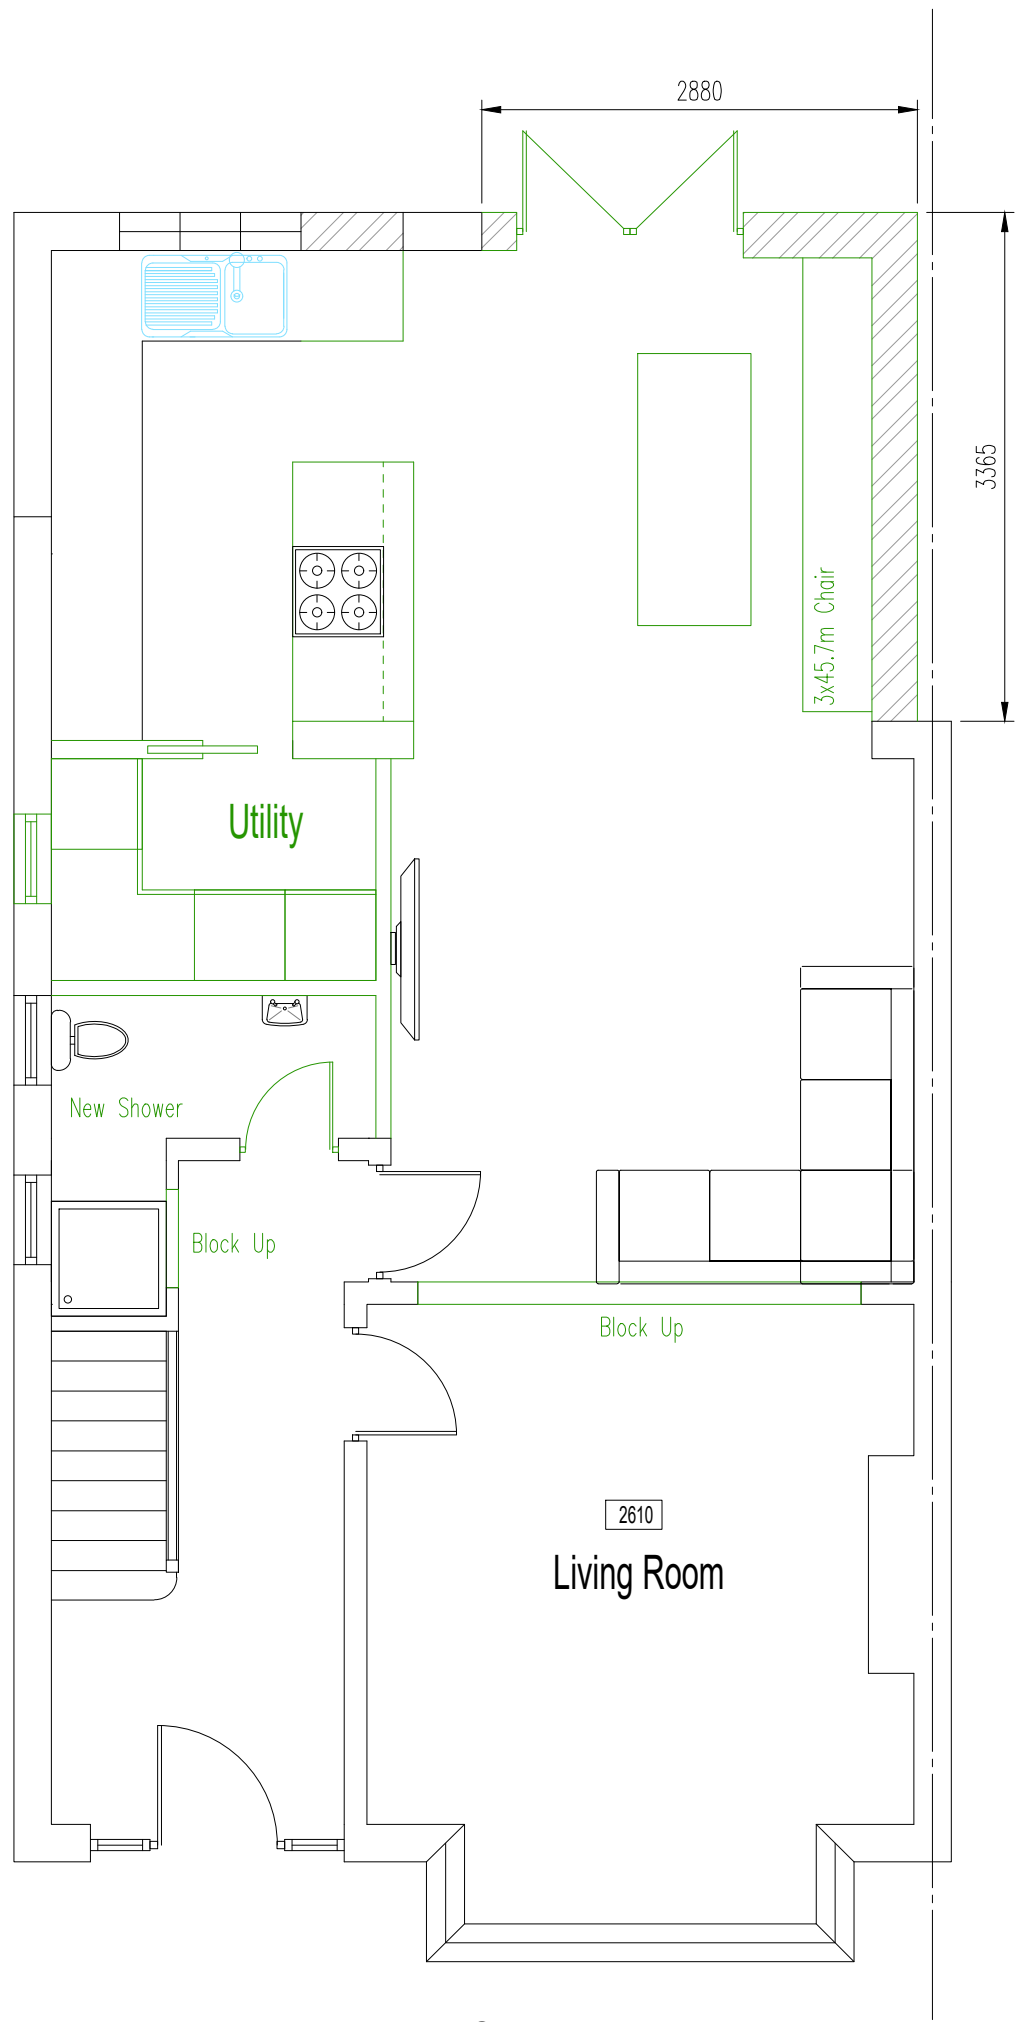


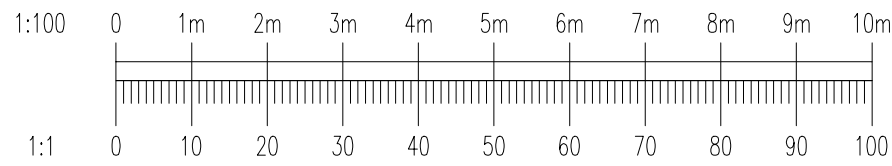

Proposed Ground Floor Plan
SCALE 1/50

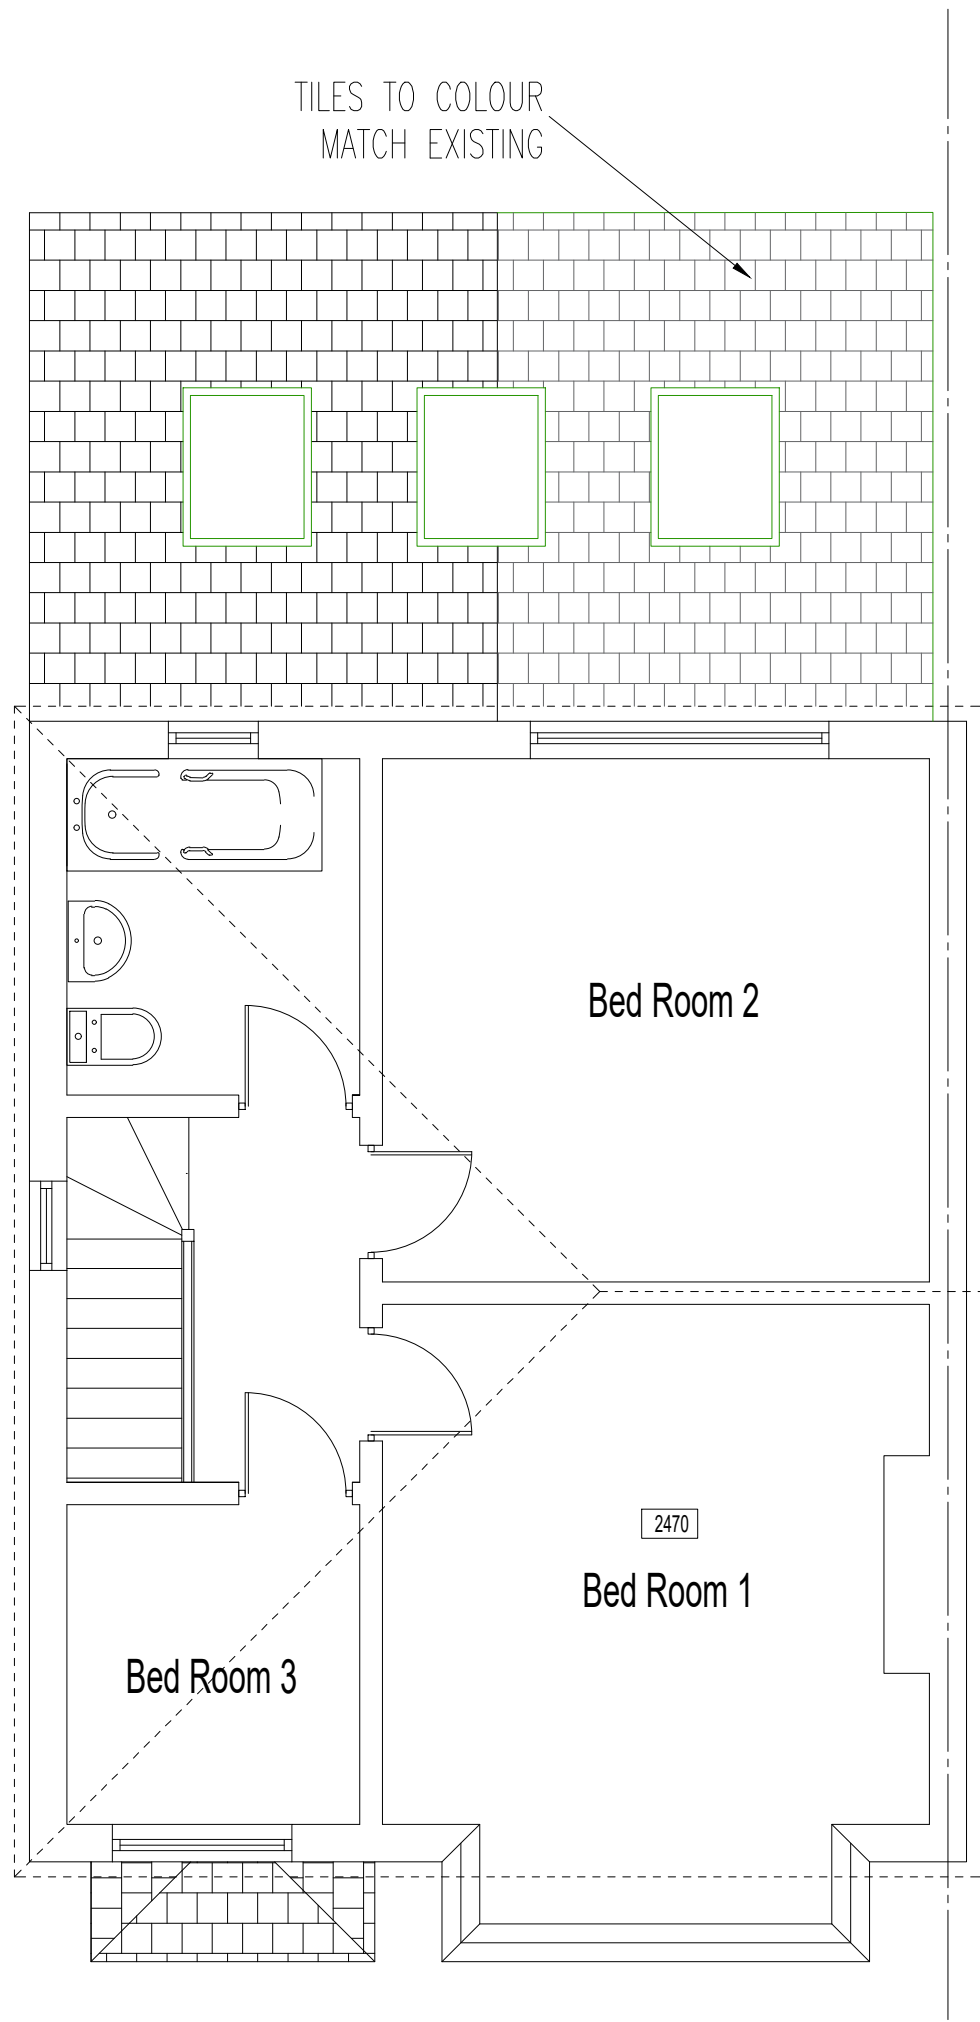



Proposed First Plan
SCALE 1/50

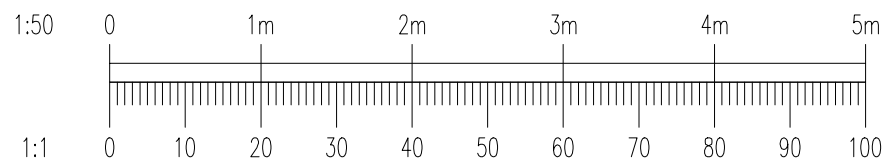


Proposed Rear Elevation
SCALE 1/50



BLOCK PLAN 1:200

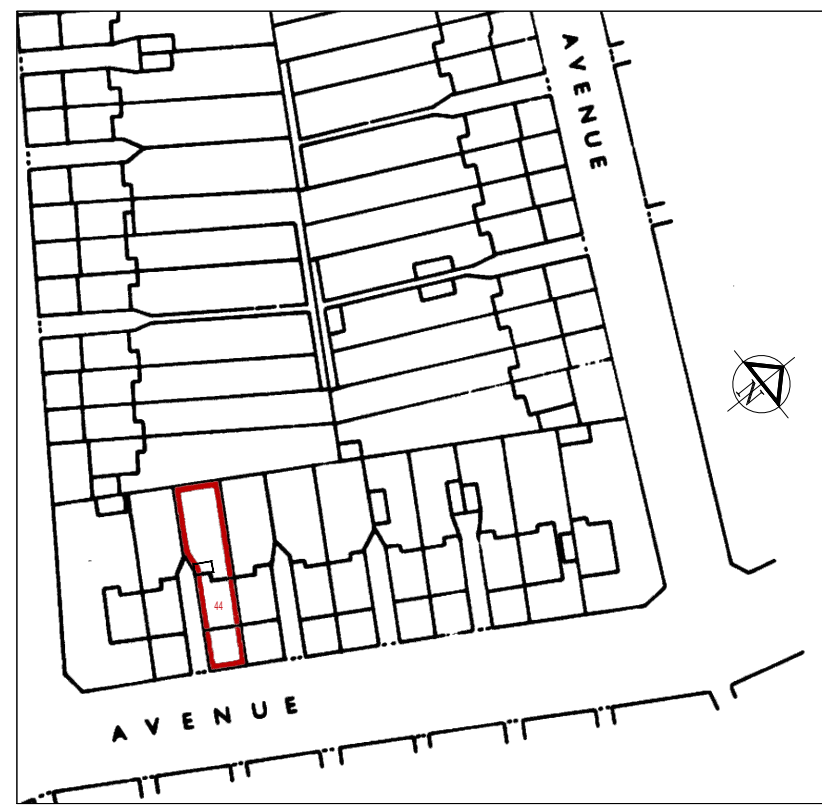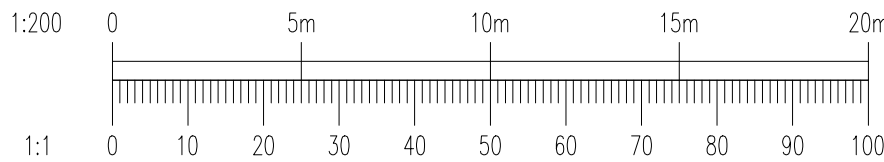

LOCATION PLAN 1:1250

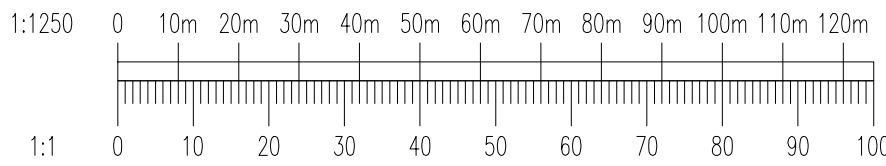

GENERAL NOTES

Contractors must verify all dimensions before starting work and any discrepancies are to be reported to A. Lundie. All survey information has been provided by A. Lundie.

1. This drawing is to be read in conjunction with all relevant planning application documents.

REV:	DATE	DESCRIPTION	BY
A03	18.09.25	REAR DOOR AND KITCHEN LAYOUT REVISED	AKL
A02	16.09.25	EXTENSION LAYOUT REVISED TO SUIT CLIENTS COMMENTS	AKL
A01	11.09.25	ISSUED FOR PLANNING	AKL

PROJECT:-	REAR EXTENSION
TITLE:-	44 WINDSOR AVENUE UXBRIDGE UB10 9AU EXISTING & PROPOSED
CLIENT:-	Marlene

Drew Design	
29 Lloyds Way, Beckenham BR3 3QT Telephone: 07985-408155	

29 Lloyds Way, Beckenham BR3 3QT				
Telephone: 07985-408155				
Drawing Status:-				
PLANNING				
Designed by:-	A. LUNDIE	Checked by:-	Marlene	Project No:-
Drawn by:-	A. LUNDIE	Date:-	Sep 2025	AKL/01/EX&PRO
Scales:-		A1 @ AS SHOWN		Computer File No:-
work to signed dimensions only				01
Revision				

WINDSOR 01/2025

A03