


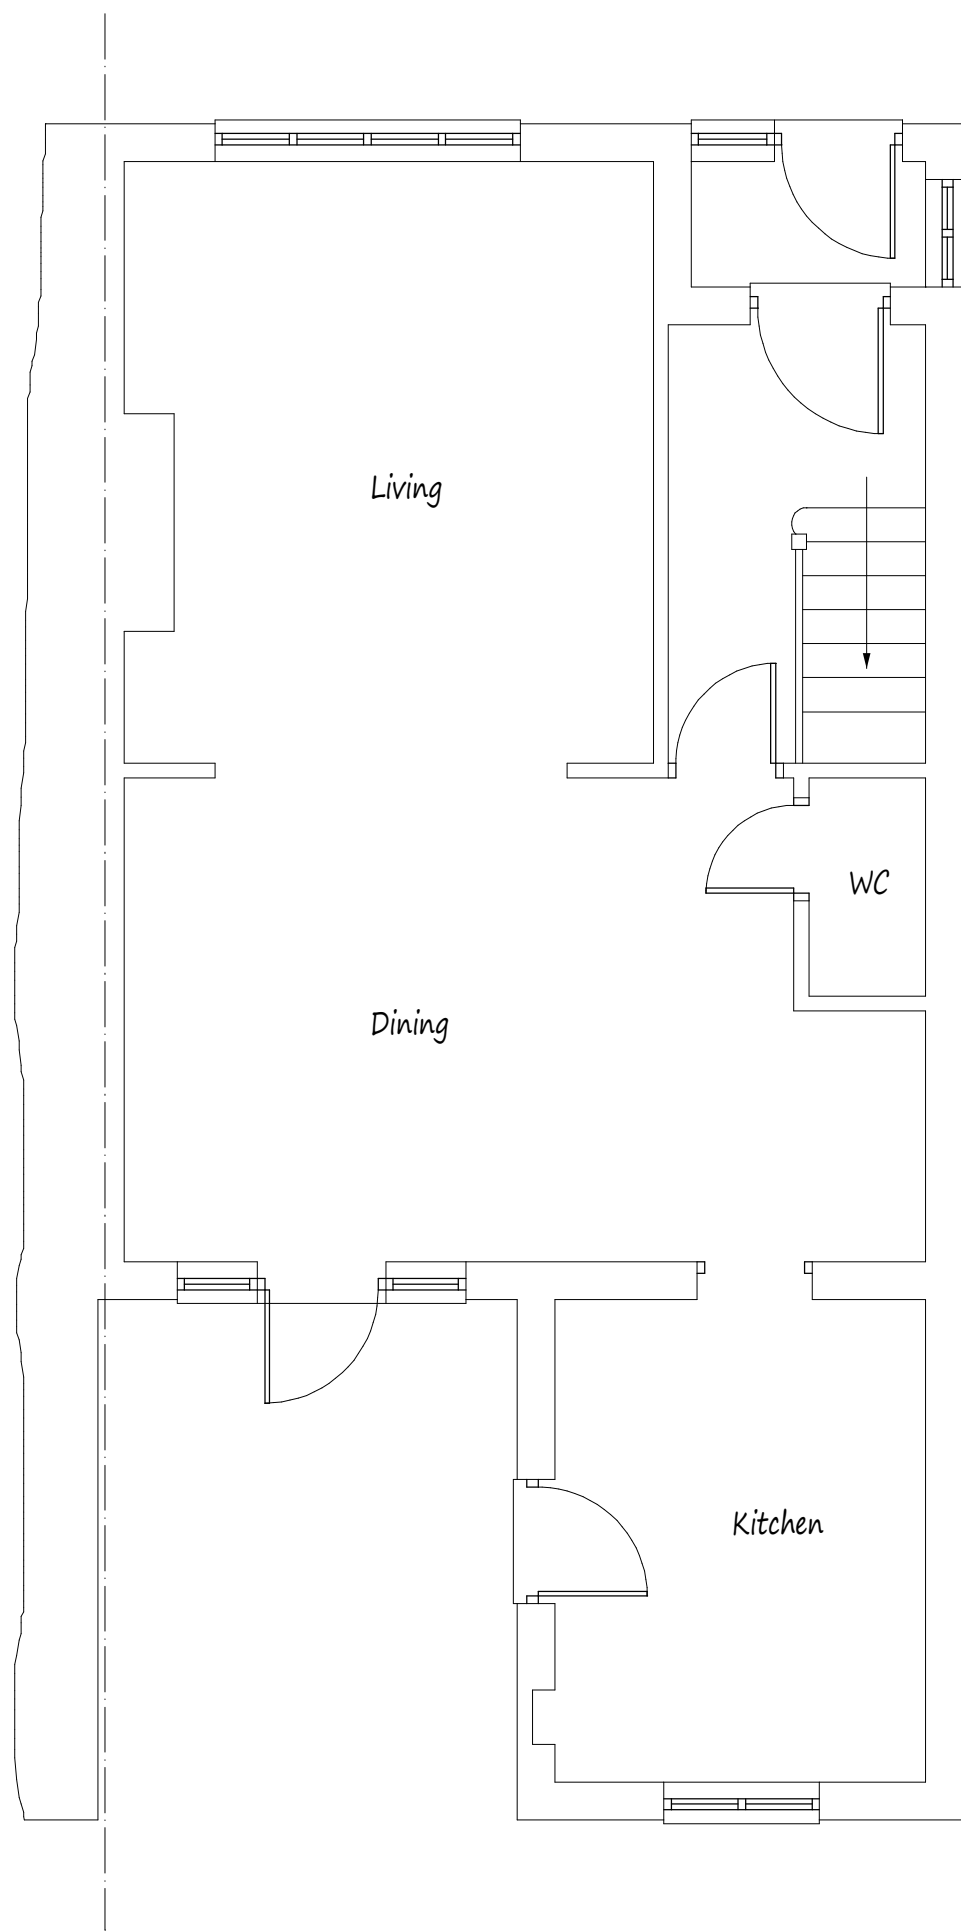


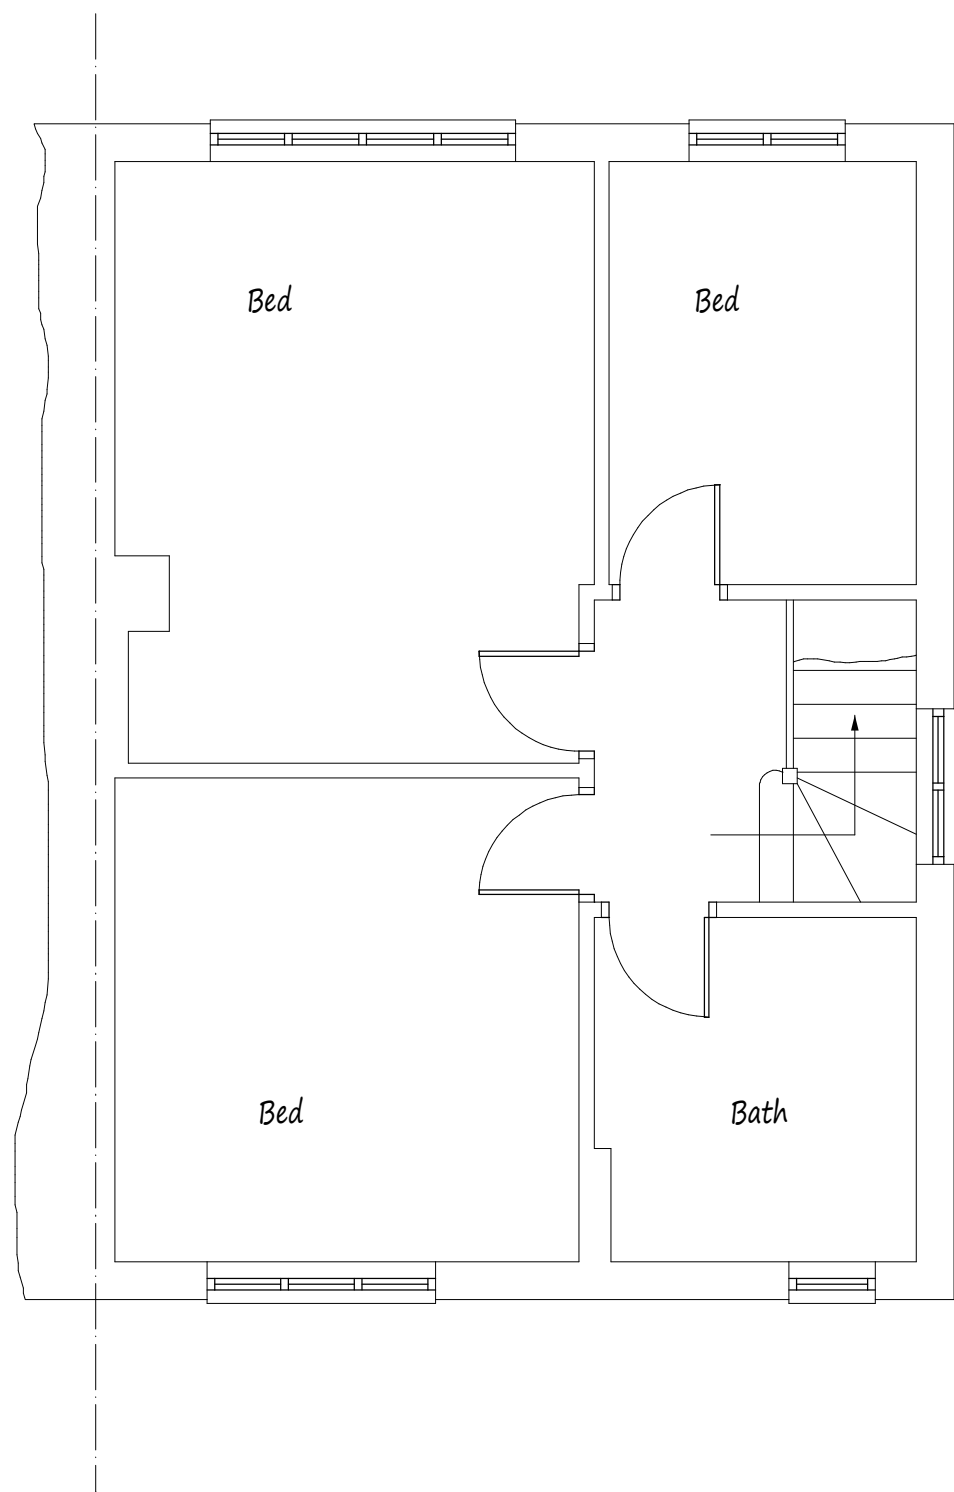



Existing Ground Floor Plan

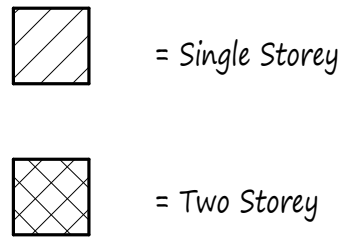

Existing First Floor Plan

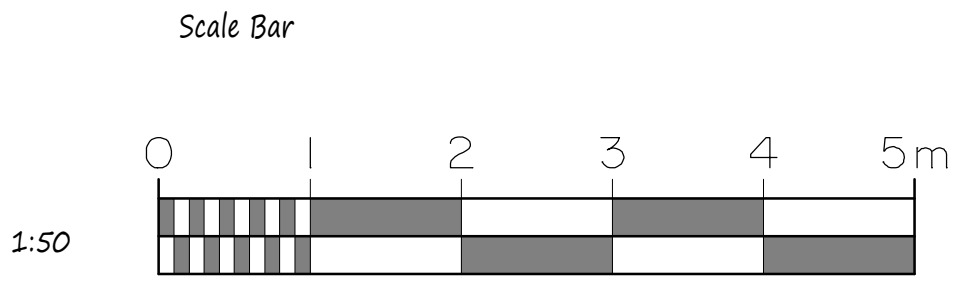

Proposed extensions shown hatched

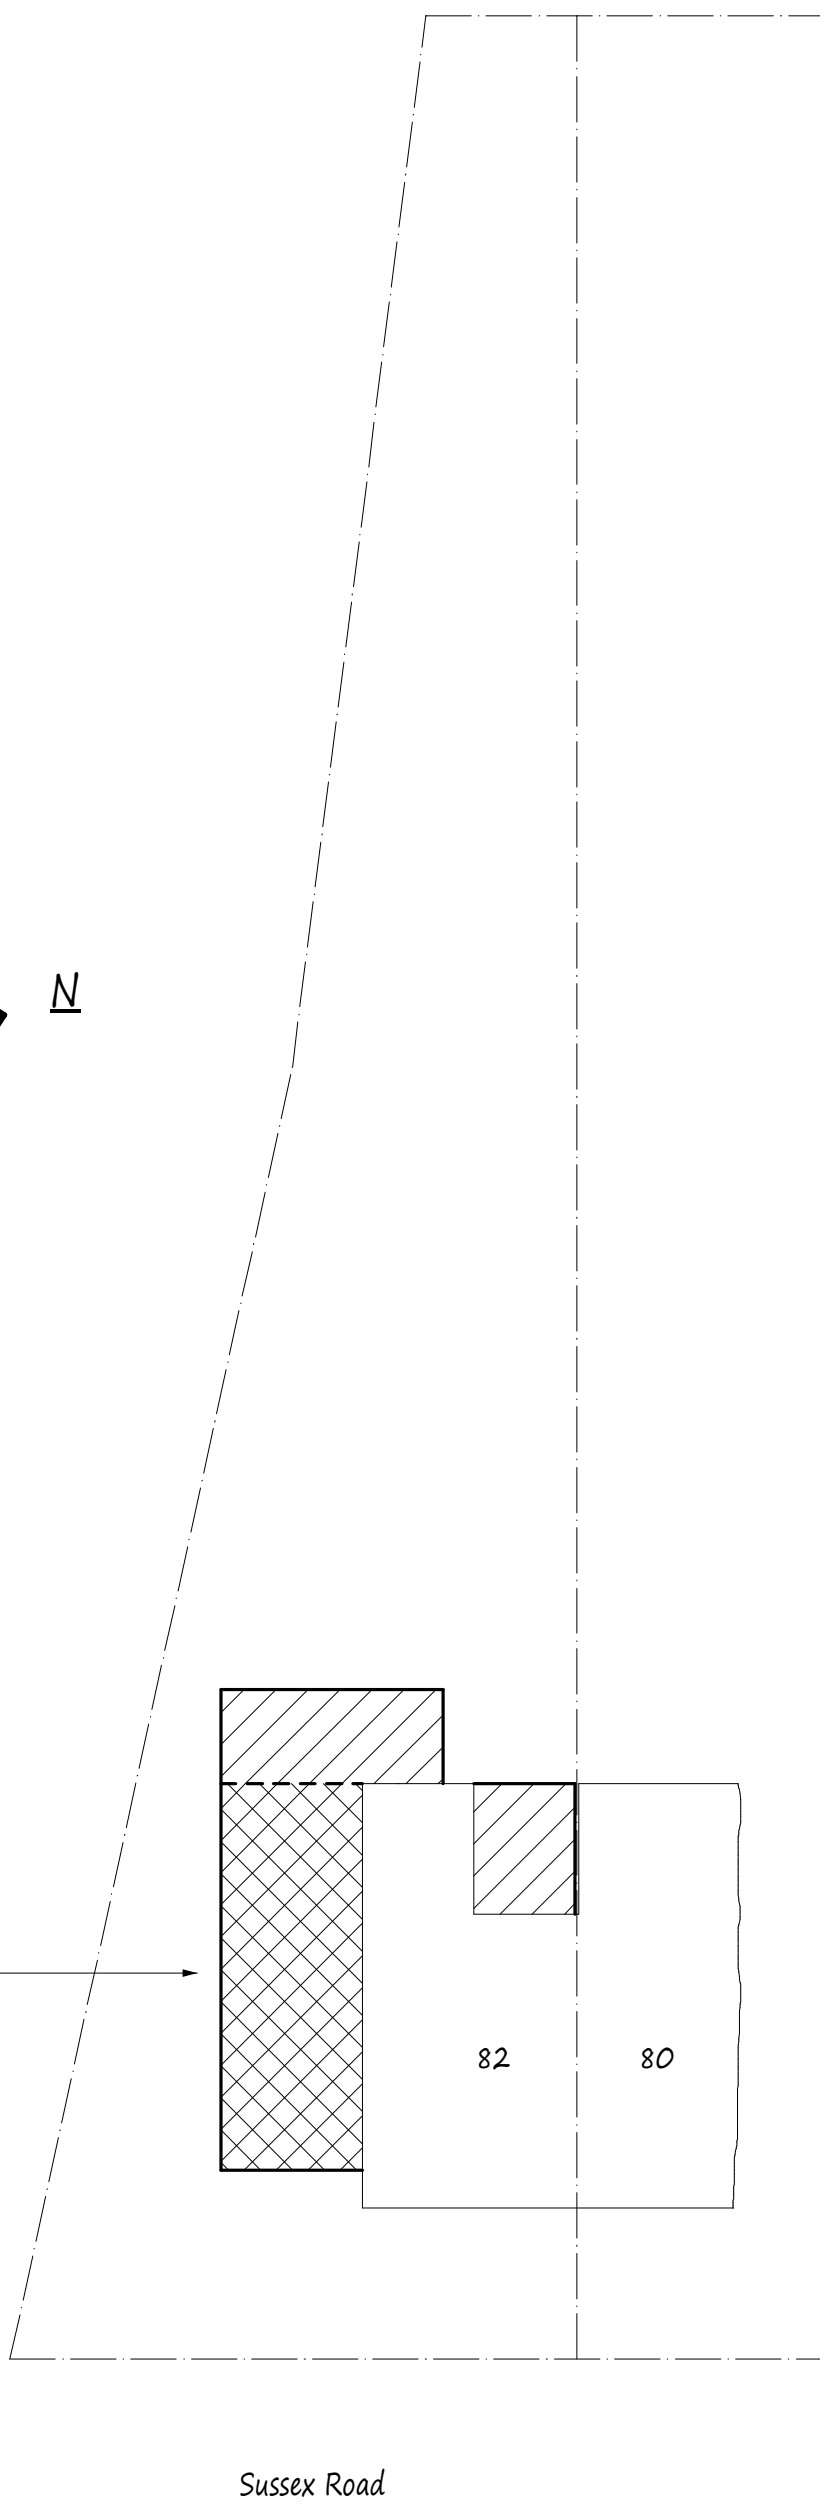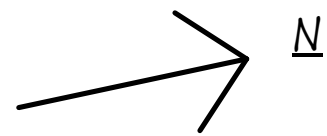

Site Plan scale 1:200

This drawing to be read in conjunction with Drg No 3972/02

NOTES:
All dimensions must be checked on site and not scaled from this drawing.

A		
	Date	Revisions
Copyright		
Pottle & Co. Building Design & Management Services		
Suite A 128 Manor Way Ruislip Middlesex HA4 8HR		
Tel: 01895 622800 www.pottle.uk.com		
Client Julie Ross		
Job Title 82 Sussex Road Ickenham Middlesex		
Drawing Title Existing Details and Site Plan		
Scale 1:50, 200		
Date October 2017		Drawn by MDP
Drg No. 3972/01		