
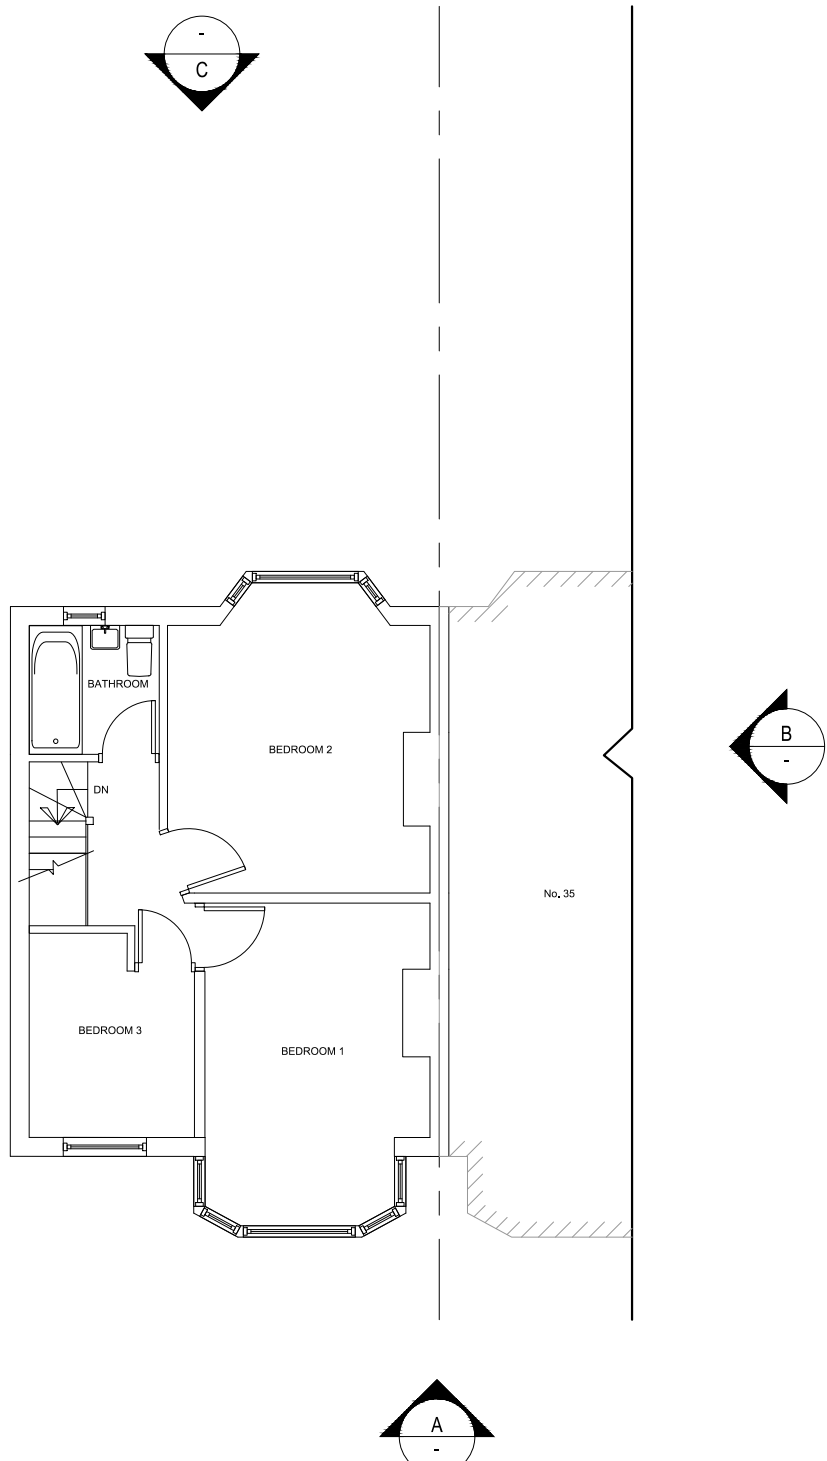


EXISTING FIRST FLOOR PLAN
SCALE 1:100

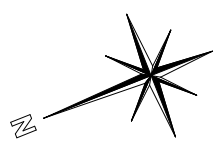

General Notes

NOTE:
ALL MEASUREMENTS TO BE CHECKED ON SITE AND NOT SCALED FROM THIS DRAWING. ANY DISCREPANCIES TO BE REPORTED TO THE PLANNING AGENT. THIS IS A PLANNING DRAWING AND SHALL NOT BE USED FOR CONSTRUCTION/BUILDING CONTROL PURPOSES.WHERE APPLICABLE, PARTY WALL (ETC) ACT 1996 TO BE AGREED WITH ADJOINING NEIGHBOURS PRIORS TO COMMENCING. ANY STRUCTURAL WORKS TO BE ASSESSED BEFORE COMMENCING WORKS. ALL WORKS TO THE SATISFACTION OF LOCAL AUTHORITY INSPECTOR. NO DEVIATION FROM THESE DRAWINGS WHAT SO EVER UNLESS AGREED IN WRITING WITH THE LOCAL AUTHORITY.

No.	Revision/Issue	Date



www.new-designs.co.uk
info@new-designs.co.uk

EXISTING FIRST
FLOOR PLAN

Project Address
33 HAZELWOOD DRIVE
PINNER

Project RESIDENTIAL	Drg.No. ND/HD/03
Date 22.06.24	
Scale 1:100	Size: A3