



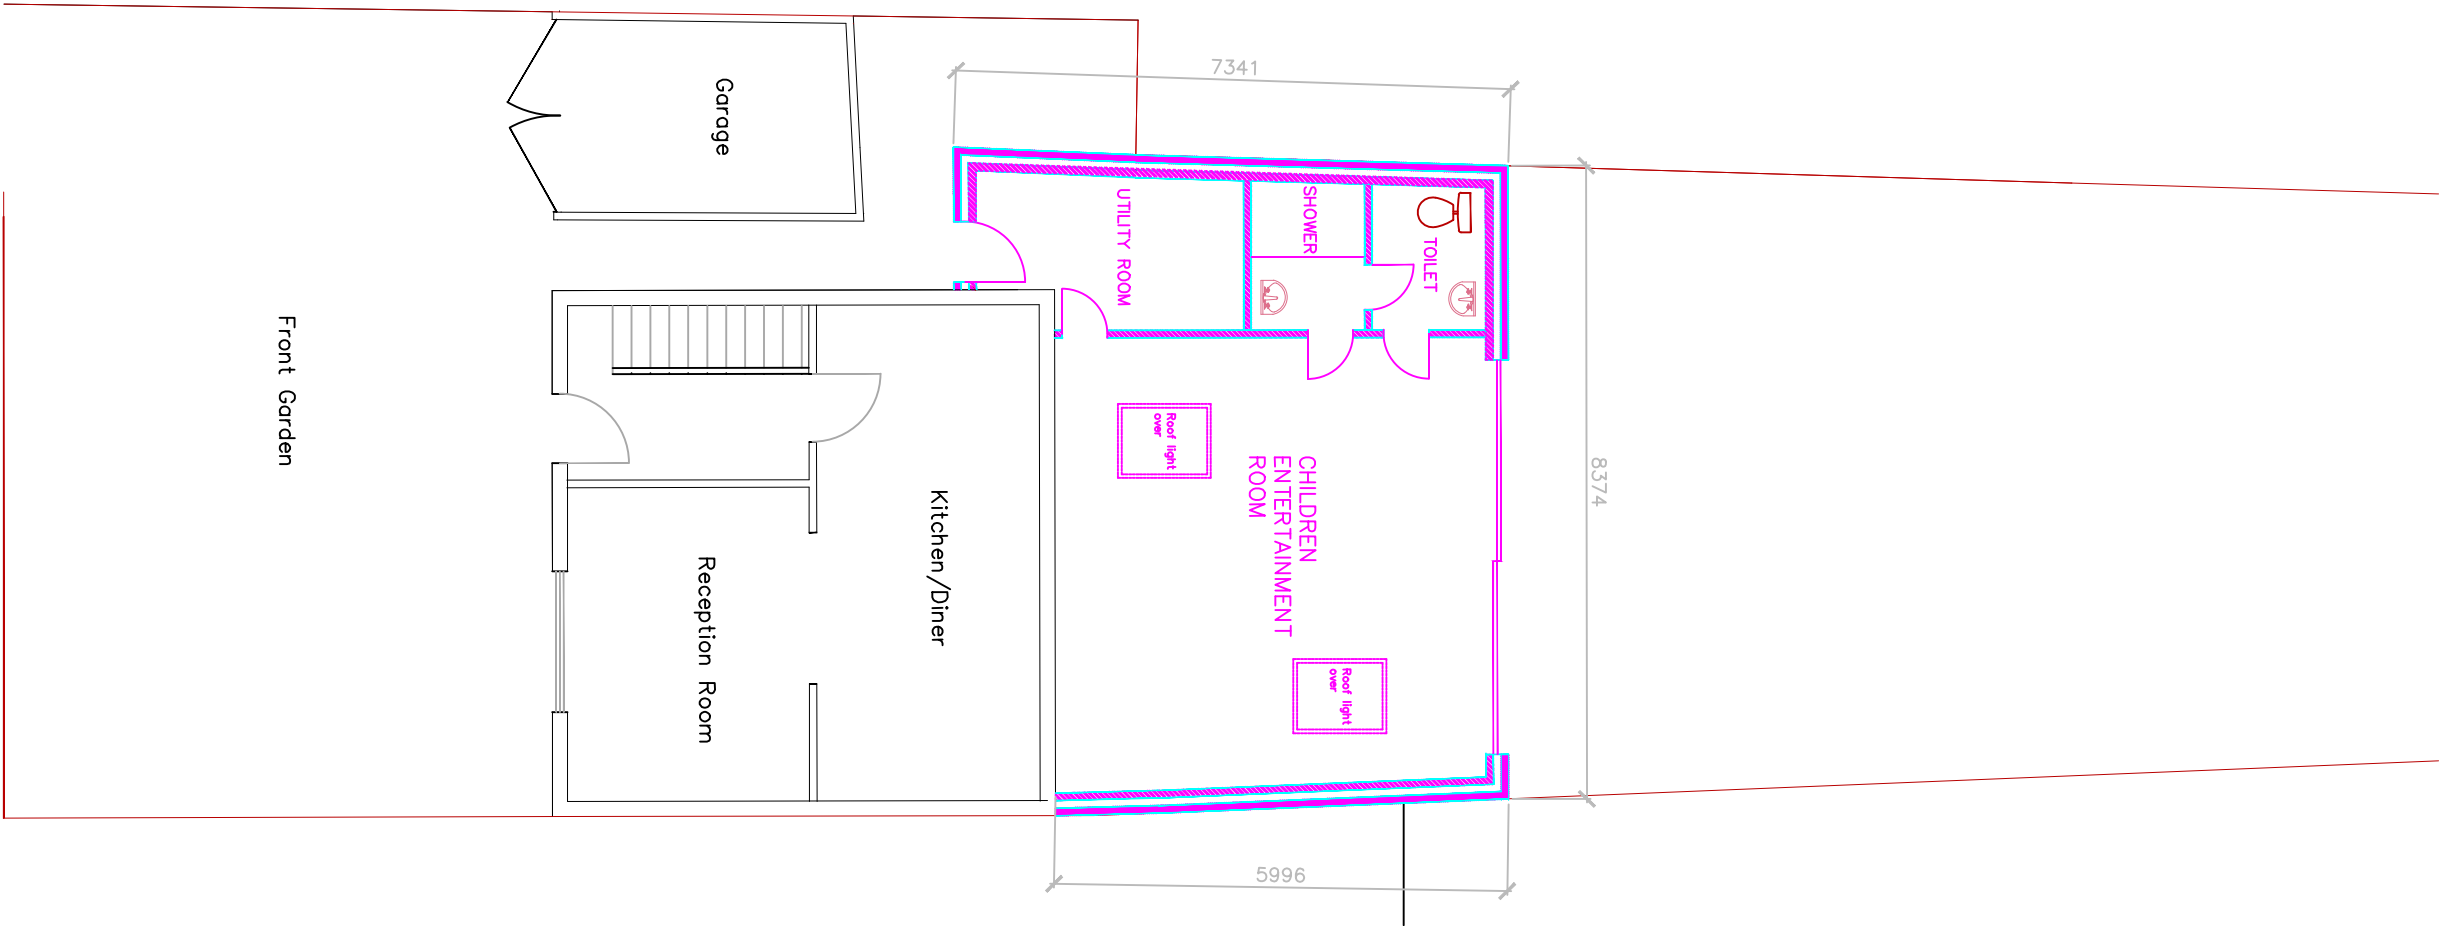

PROPOSED GROUND FLOOR PLAN
(SCALE 1:100)

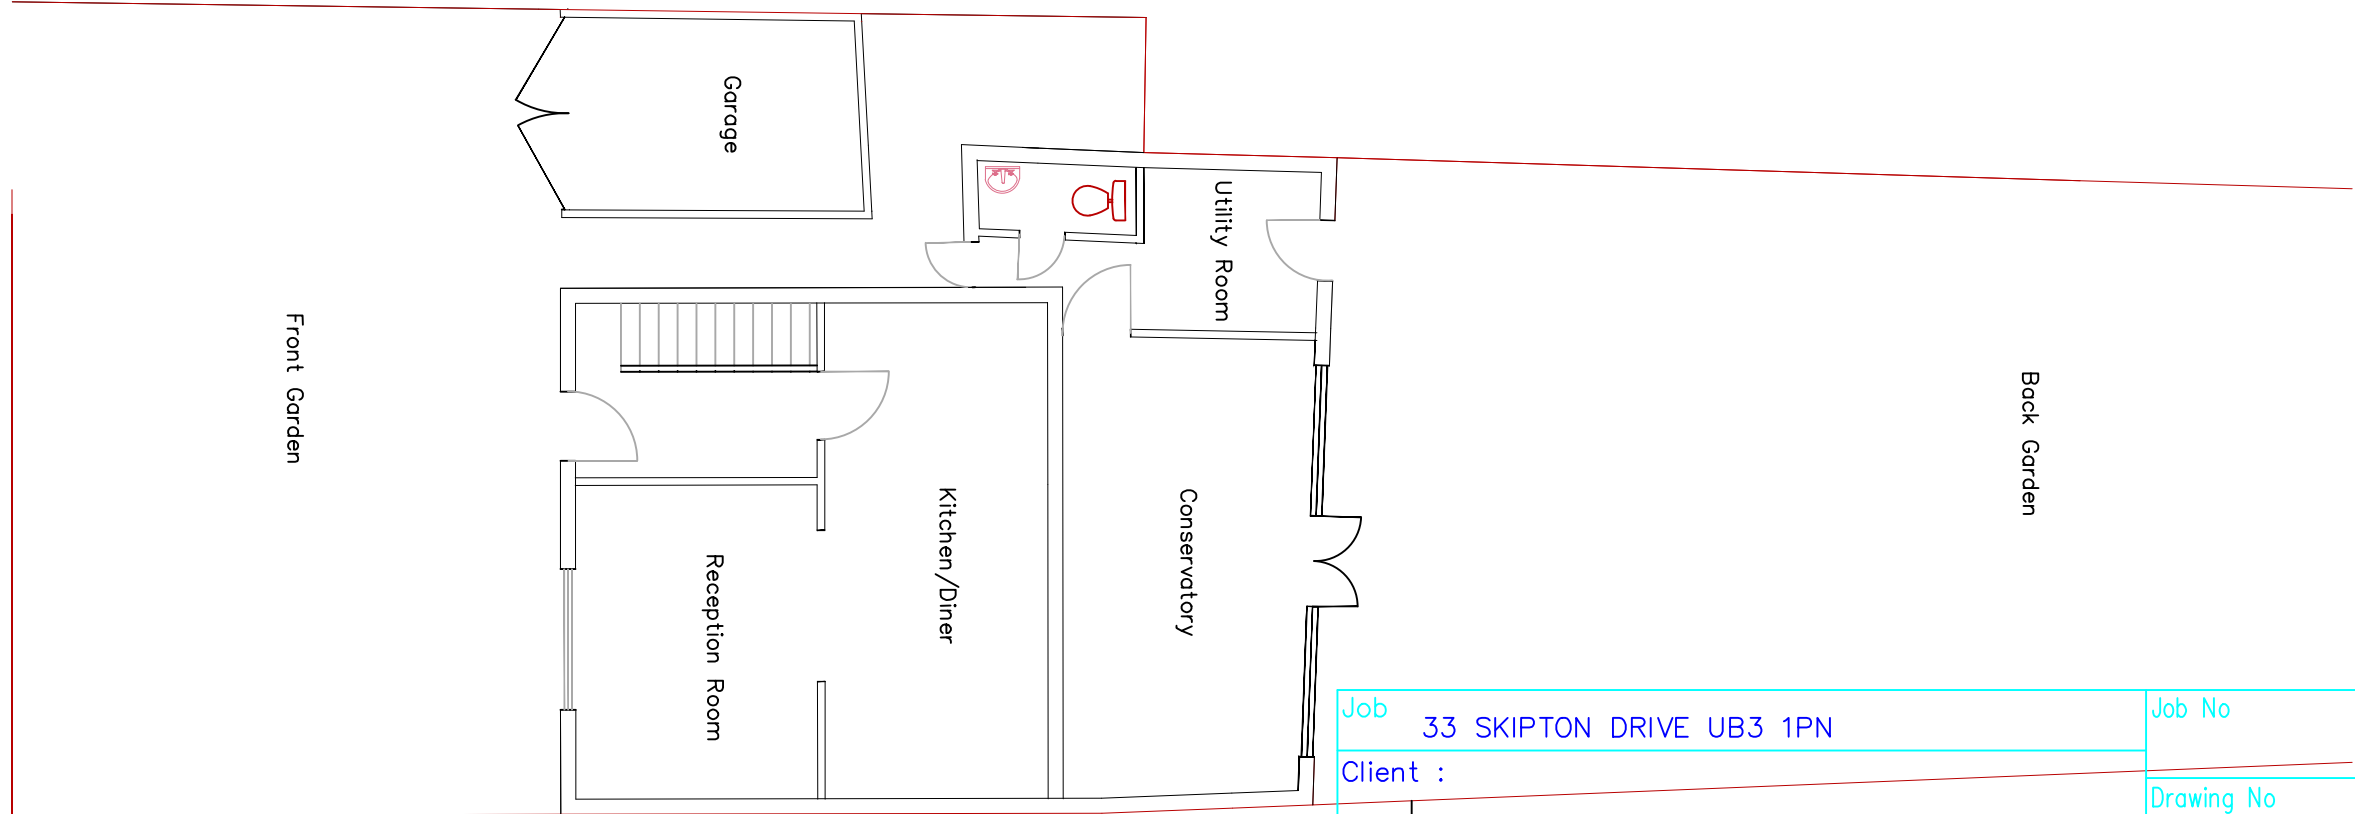

EXISTING GROUND FLOOR PLAN
(SCALE 1:100)

Job 33 SKIPTON DRIVE UB3 1PN		Job No		
Client :		Drawing No 01	Revision	Check
TITLE EXISTING & PROPOSED GROUND FLOOR PLAN				
		Drawn PARTHI 13/08/23	Scale 1:100	Drg Size A3