
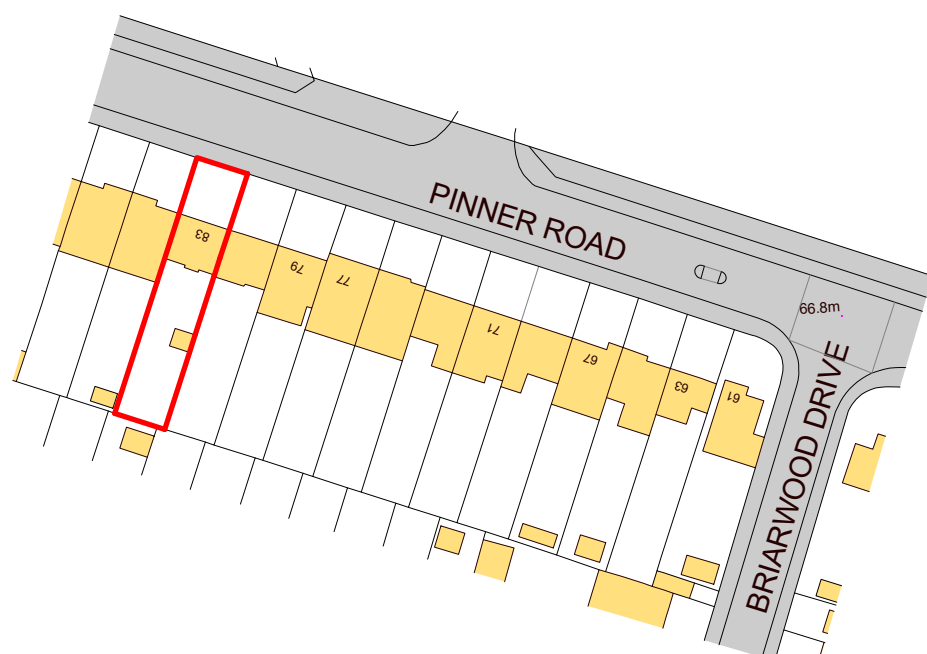


2

PL.E.00 Existing Block Plan (Scale 1/500)

1 : 500

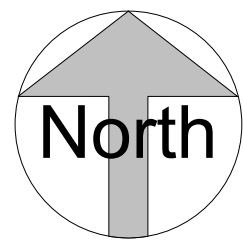

1

PL.E.00 Existing Site Plan

1 : 1250

Client : Mr & Mrs Shah

Project : 83 Pinner Road, Northwood,
HA6 1QN

Drawing : Site & Block Plans


Scale : As indicated

Status : Planning

Rev :

Date : 10/21/20

Dwg No : PL-DR-00-00

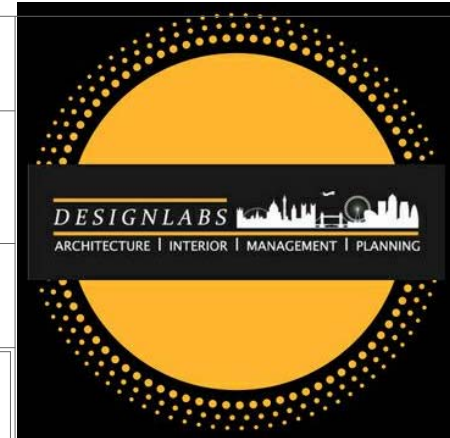

DESIGNLABS LONDON

ARCHITECTURE / INTERIOR / MANAGEMENT / PLANNING

T: 07870661614 / 07888831314

E: info@designlabslondon.com W: www.designlabslondon.com

© THIS DRAWING IS THE COPYRIGHT OF DESIGNLABS LONDON LTD. It shall not be in any way used or reproduced or construct without their prior written consent. All dimensions are to be checked on site by client or contractor prior to commencing any work. Work only to figured dimensions. Any discrepancies are to be reported to the DLL in writing and DLL shall not take responsibility for site failing to inform discrepancies.


EXISTING DRAWINGS SET

Client : Mr & Mrs Shah		
Project : 83 Pinner Road, Northwood, HA6 1QN		
Drawing: Existing Drawing Title		
Scale :	Status : Planning	Rev :
Date : 10/31/20	Dwg No : PL-DR-P1	



DESIGNLABS LONDON
ARCHITECTURE / INTERIOR / MANAGEMENT / PLANNING
E: info@designlabslondon.com W: www.designlabslondon.com

© THIS DRAWING IS THE COPYRIGHT OF DESIGNLABS LONDON LTD. It shall not be in any way used or reproduced or construct without their prior written consent. All dimensions are to be checked on site by client or contractor prior to commencing any work. Work only to figured dimensions. Any discrepancies are to be reported to the DLL in writing and DLL shall not take responsibility for site failing to inform discrepancies.

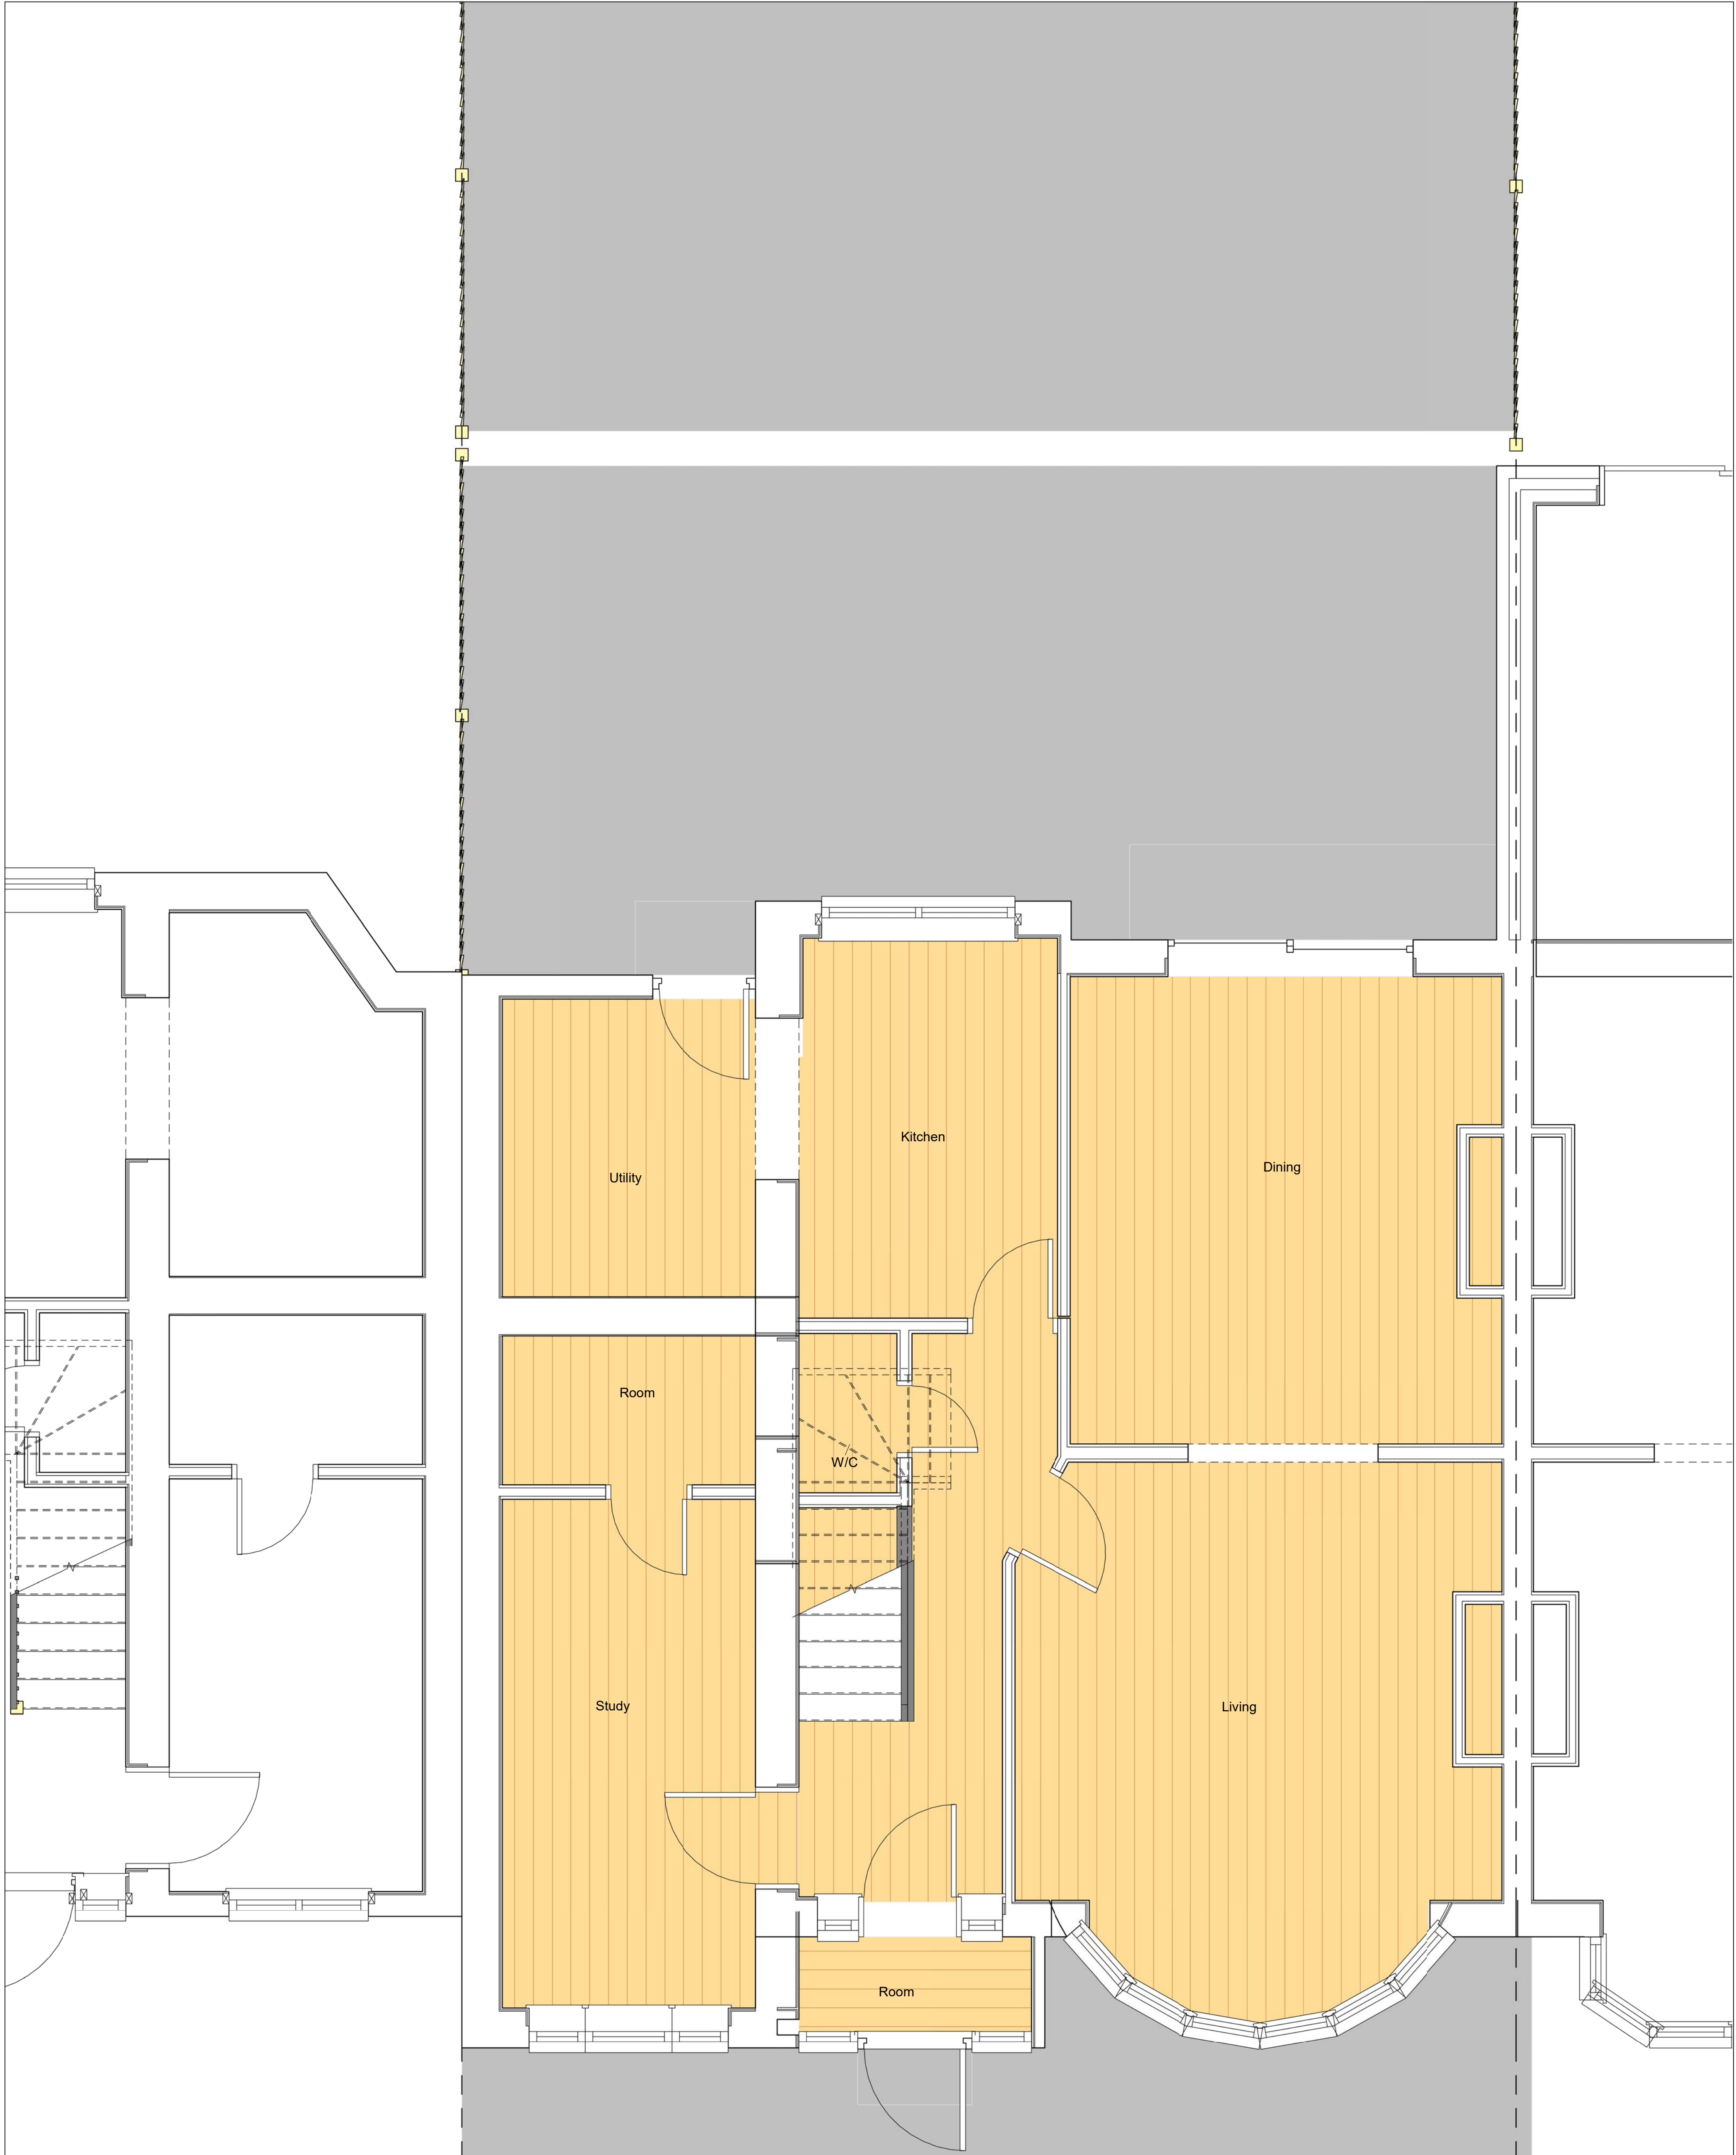

1


0.1 Existing Ground Floor
1 : 25

Client : Mr & Mrs Shah		
Project : 83 Pinner Road, Northwood, HA6 1QN		
Drawing : Existing Ground Floor Plan		
Scale : 1 : 25	Status : Planning	Rev :
Date : 10/21/20	Dwg No : PL-DR-PI-00-01	



DESIGNLABS LONDON
ARCHITECTURE / INTERIOR / MANAGEMENT / PLANNING
T: 07870661614 / 07888831314
E: info@designlabslondon.com W: www.designlabslondon.com

© THIS DRAWING IS THE COPYRIGHT OF DESIGNLABS LONDON LTD. It shall not be in any way used or reproduced or construct without their prior written consent. All dimensions are to be checked on site by client or contractor prior to commencing any work. Work only to figured dimensions. Any discrepancies are to be reported to the DLL in writing and DLL shall not take responsibility for site failing to inform discrepancies.

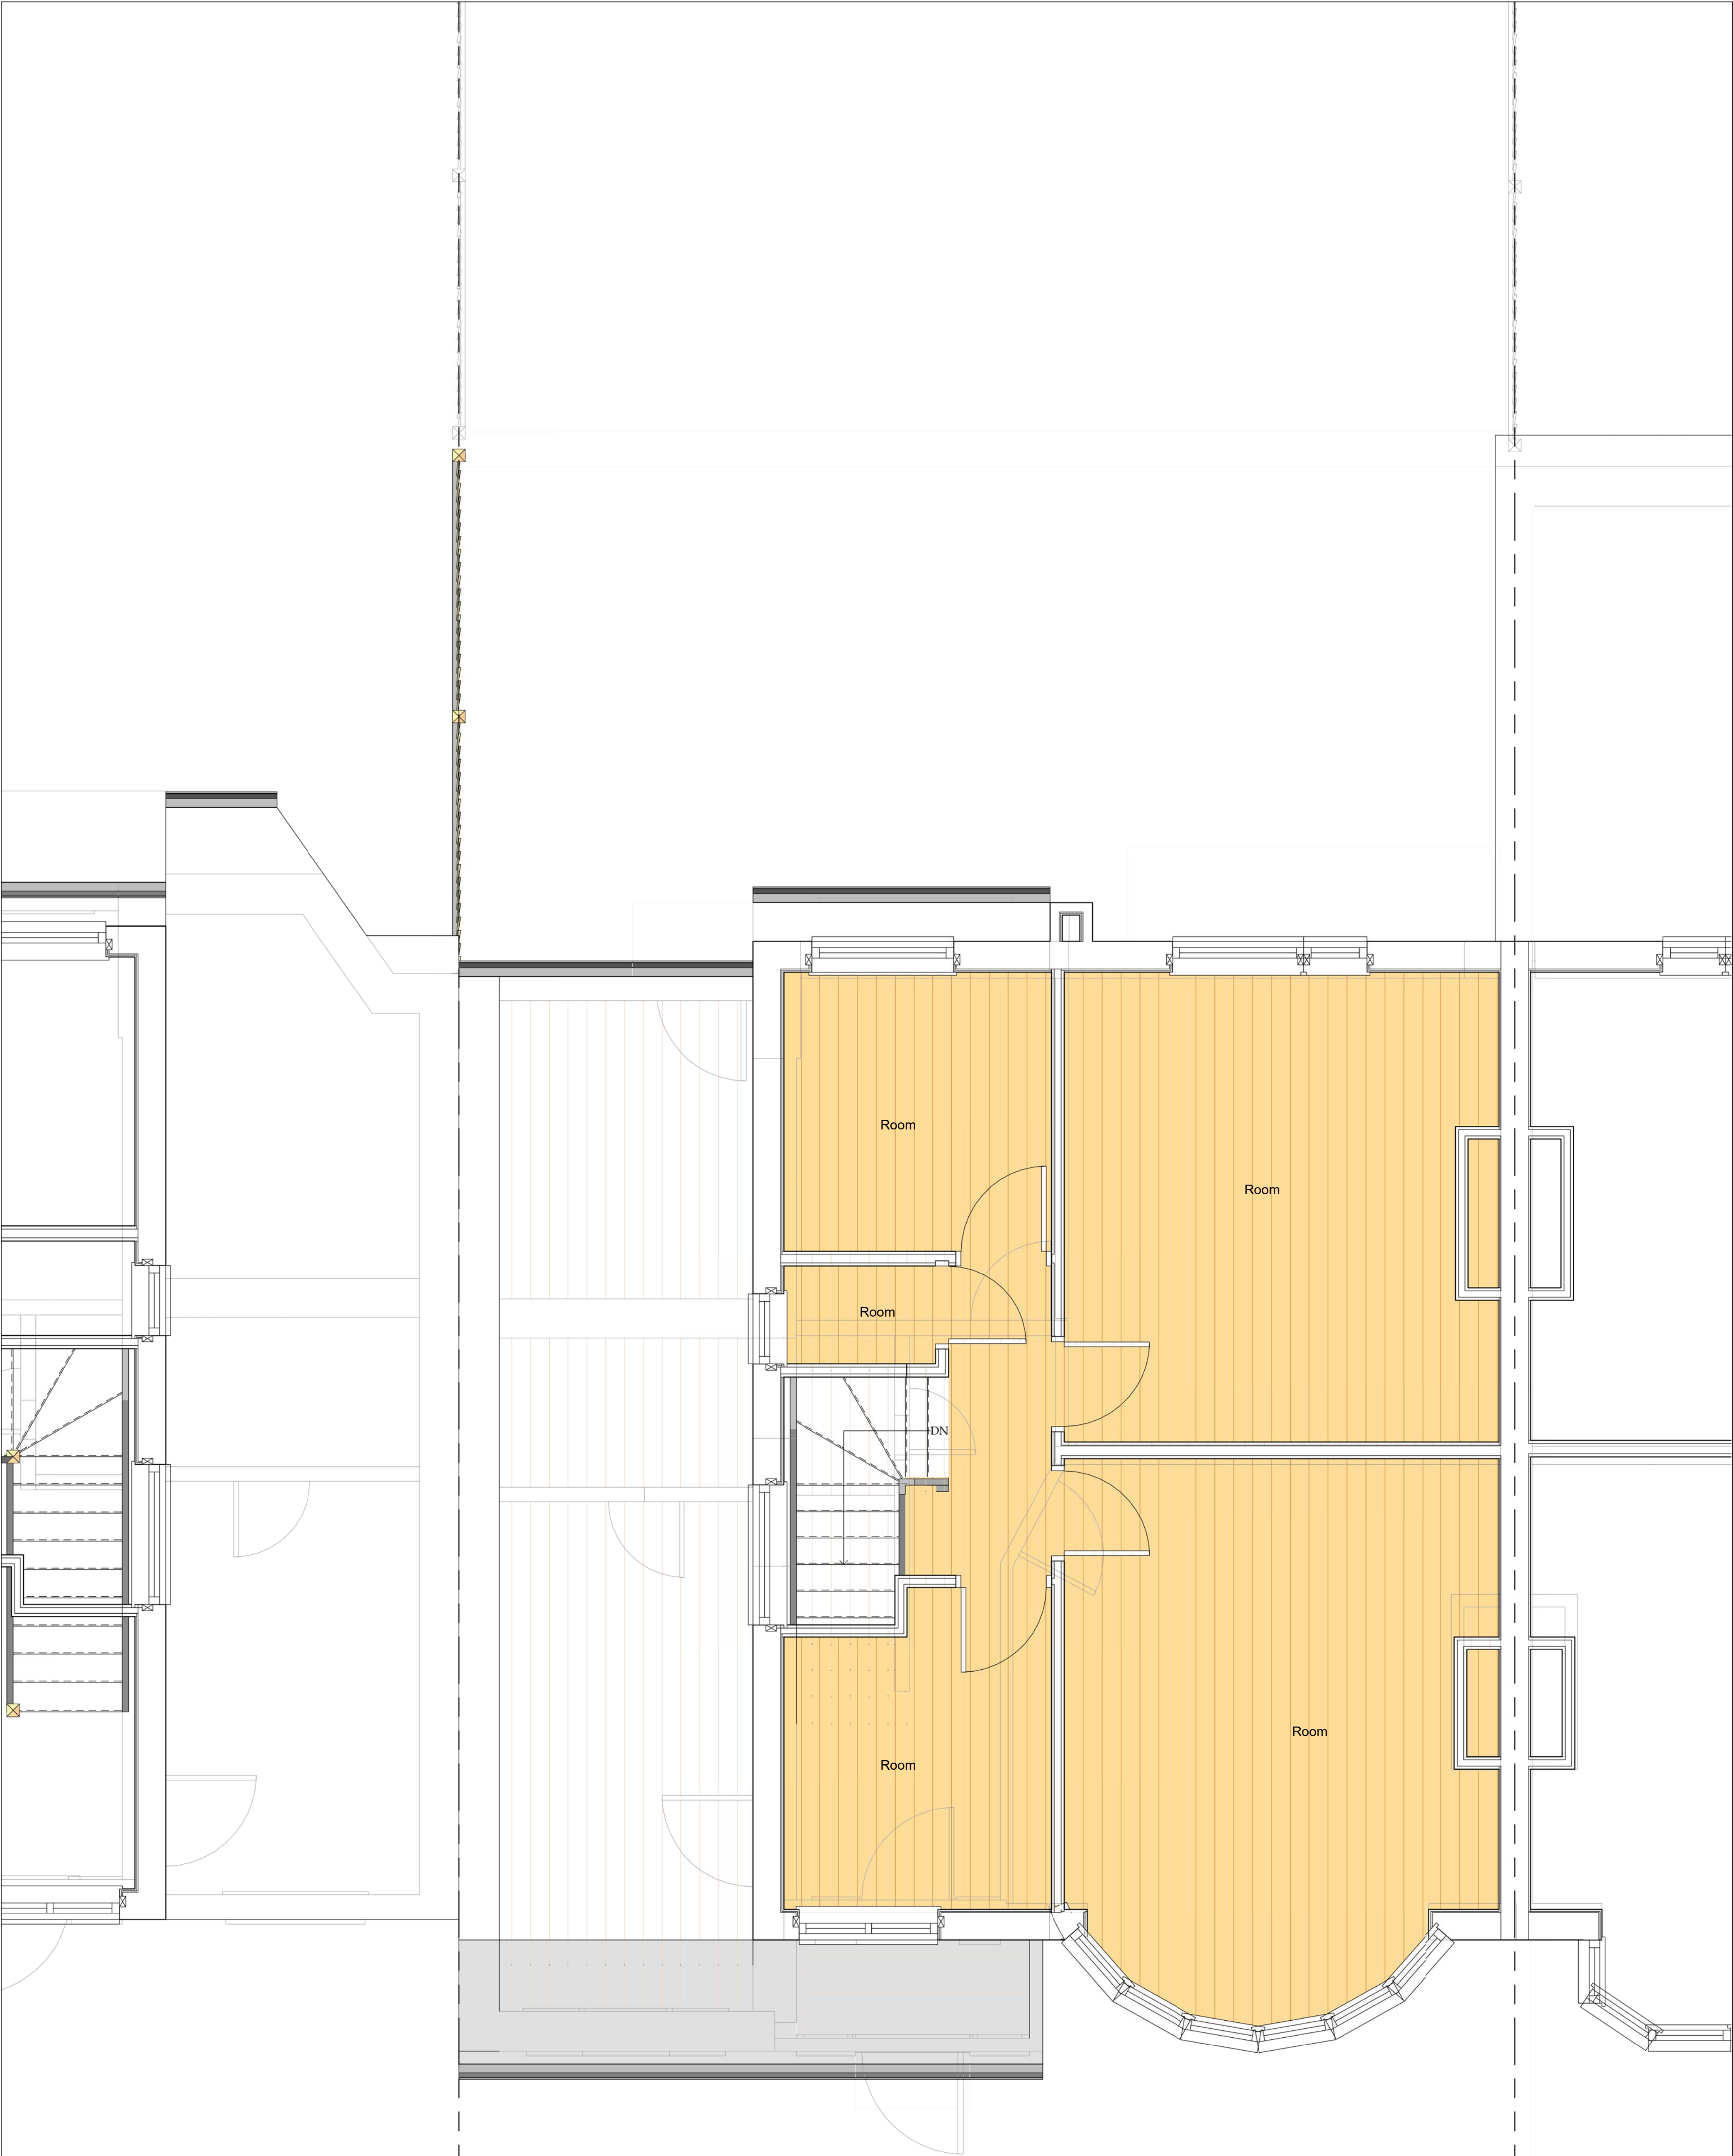

Client : Mr & Mrs Shah

Project : 83 Pinner Road, Northwood,
HA6 1QN



Drawing : Existing First Floor

Scale : 1 : 25	Status : Planning	Rev :
Date : 10/21/20	Dwg No : PL-DR-PI-01-02	



DESIGNLABS LONDON
ARCHITECTURE / INTERIOR / MANAGEMENT / PLANNING
T: 07870661614 / 07888831314
E: info@designlabslondon.com W: www.designlabslondon.com

© THIS DRAWING IS THE COPYRIGHT OF DESIGNLABS LONDON LTD. It shall not be in any way used or reproduced or construct without their prior written consent. All dimensions are to be checked on site by client or contractor prior to commencing any work. Work only to figured dimensions. Any discrepancies are to be reported to the DLL in writing and DLL shall not take responsibility for site failing to inform discrepancies.

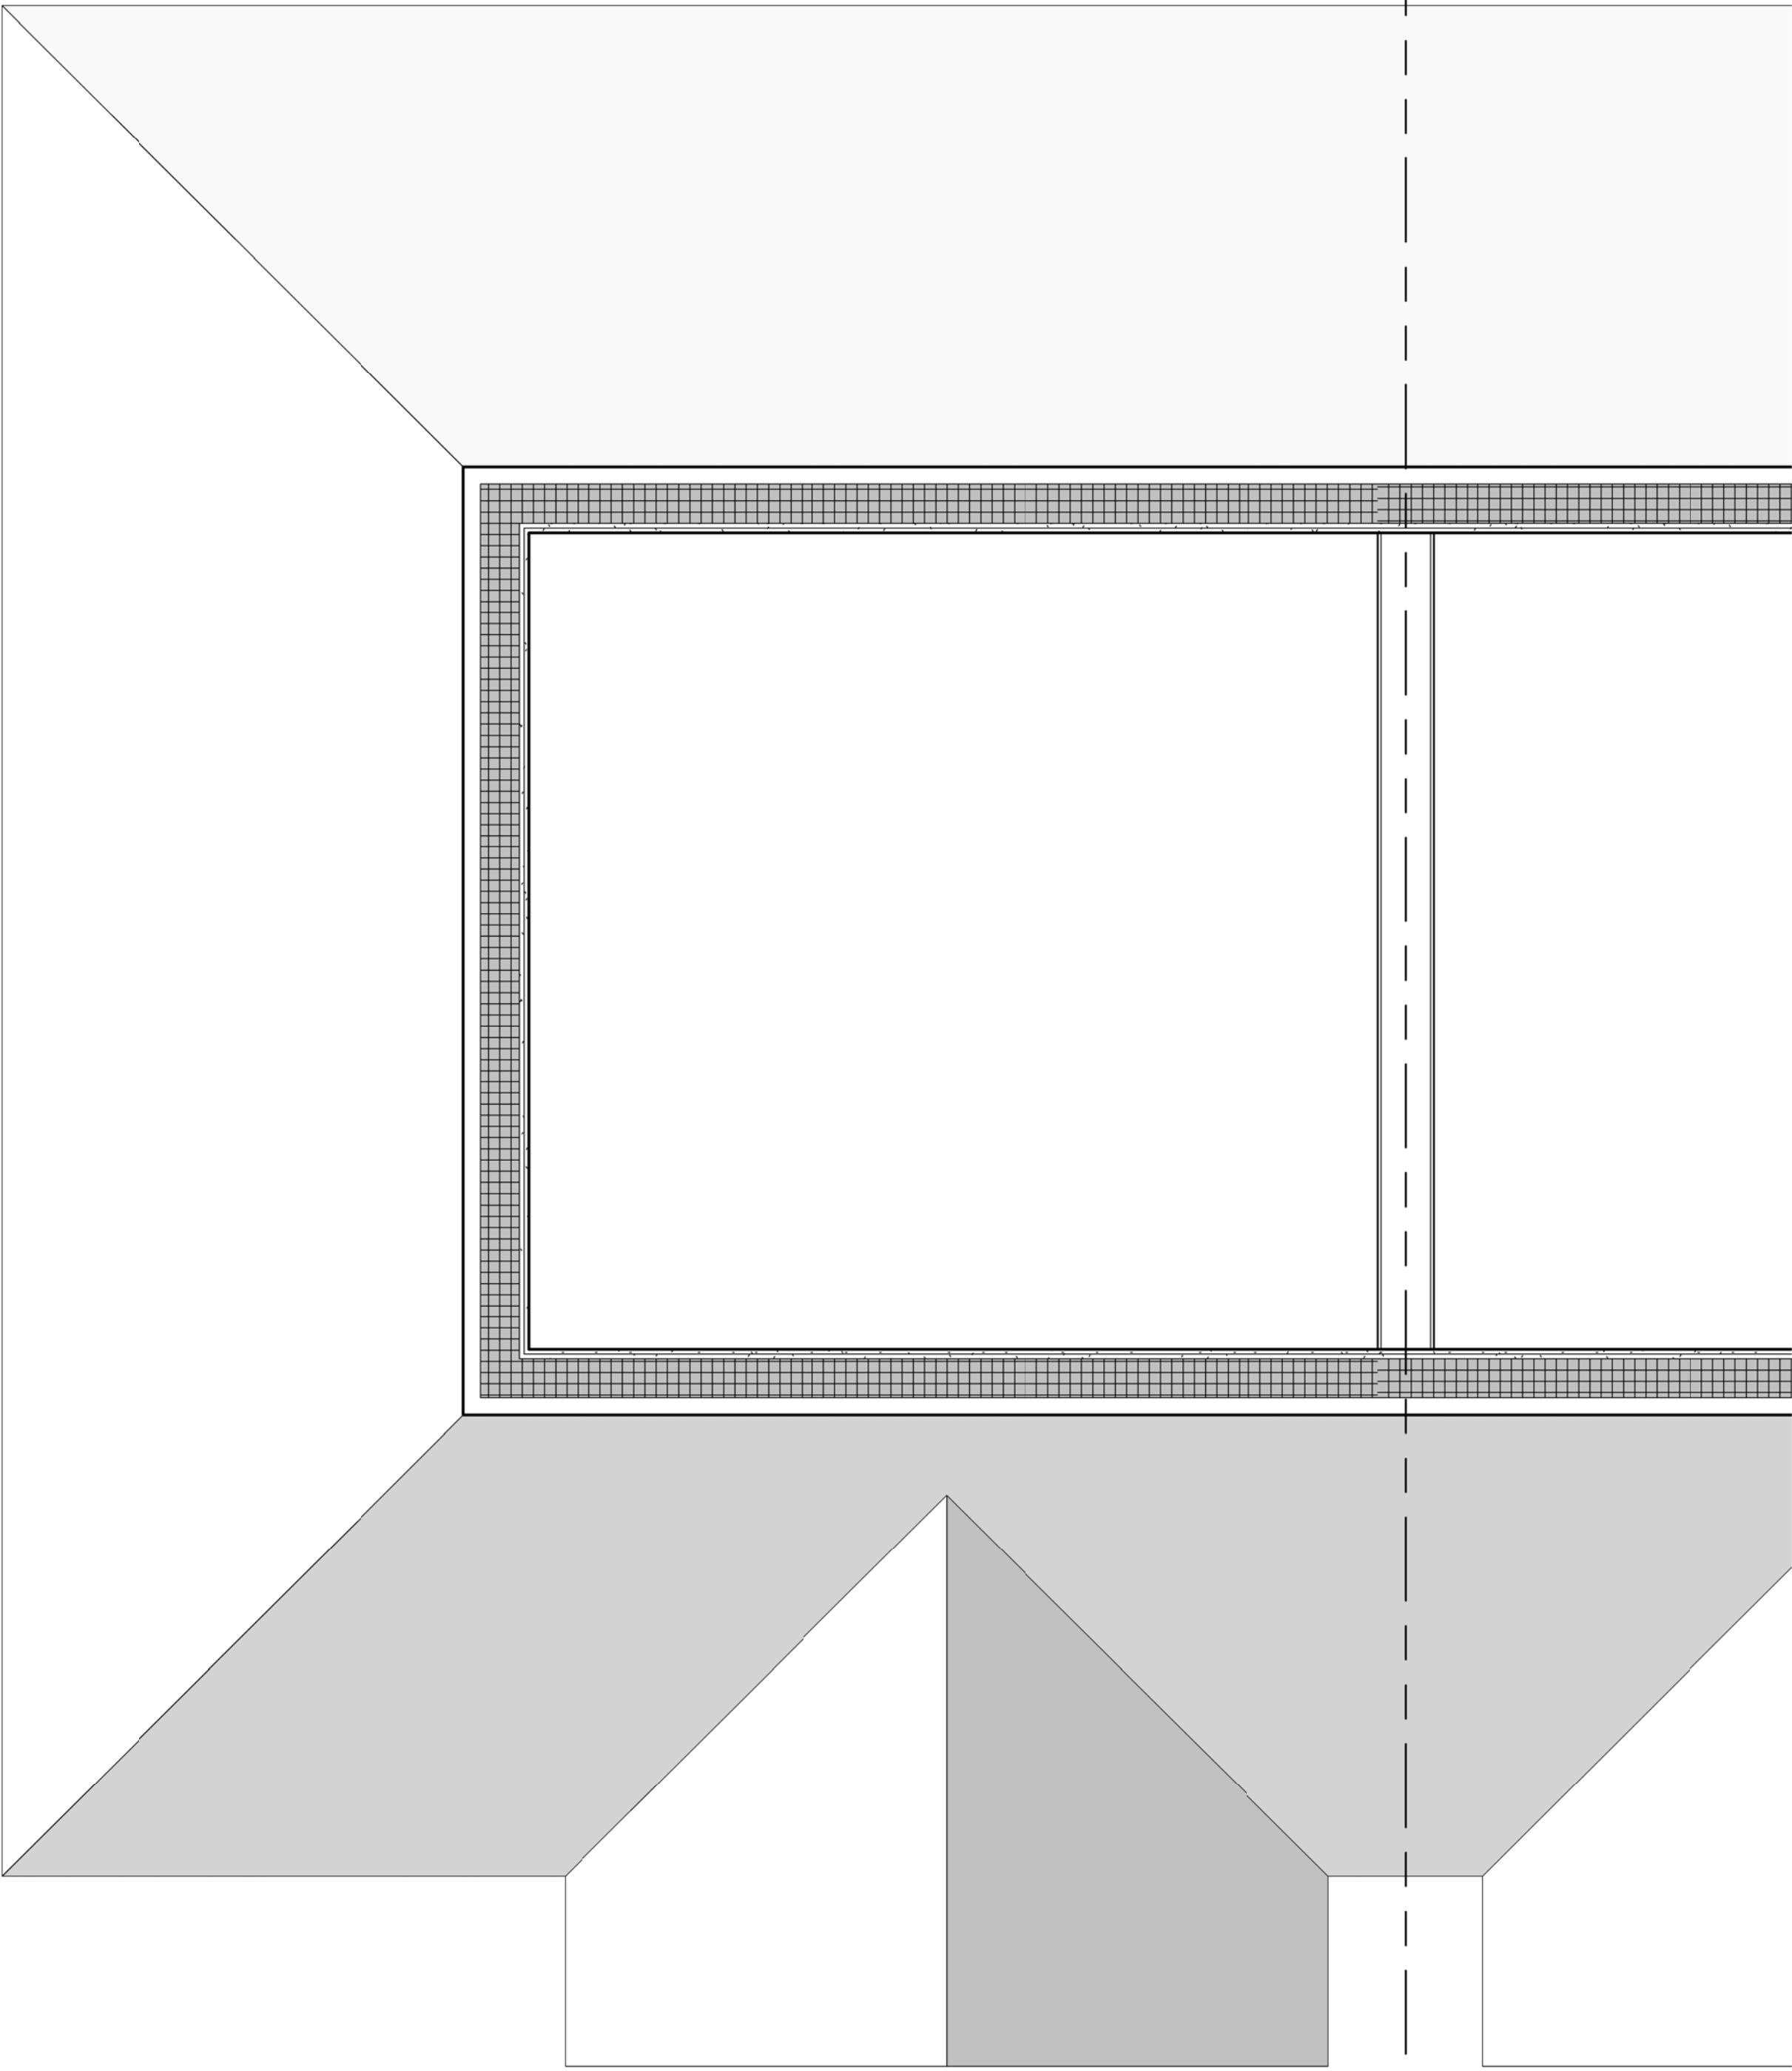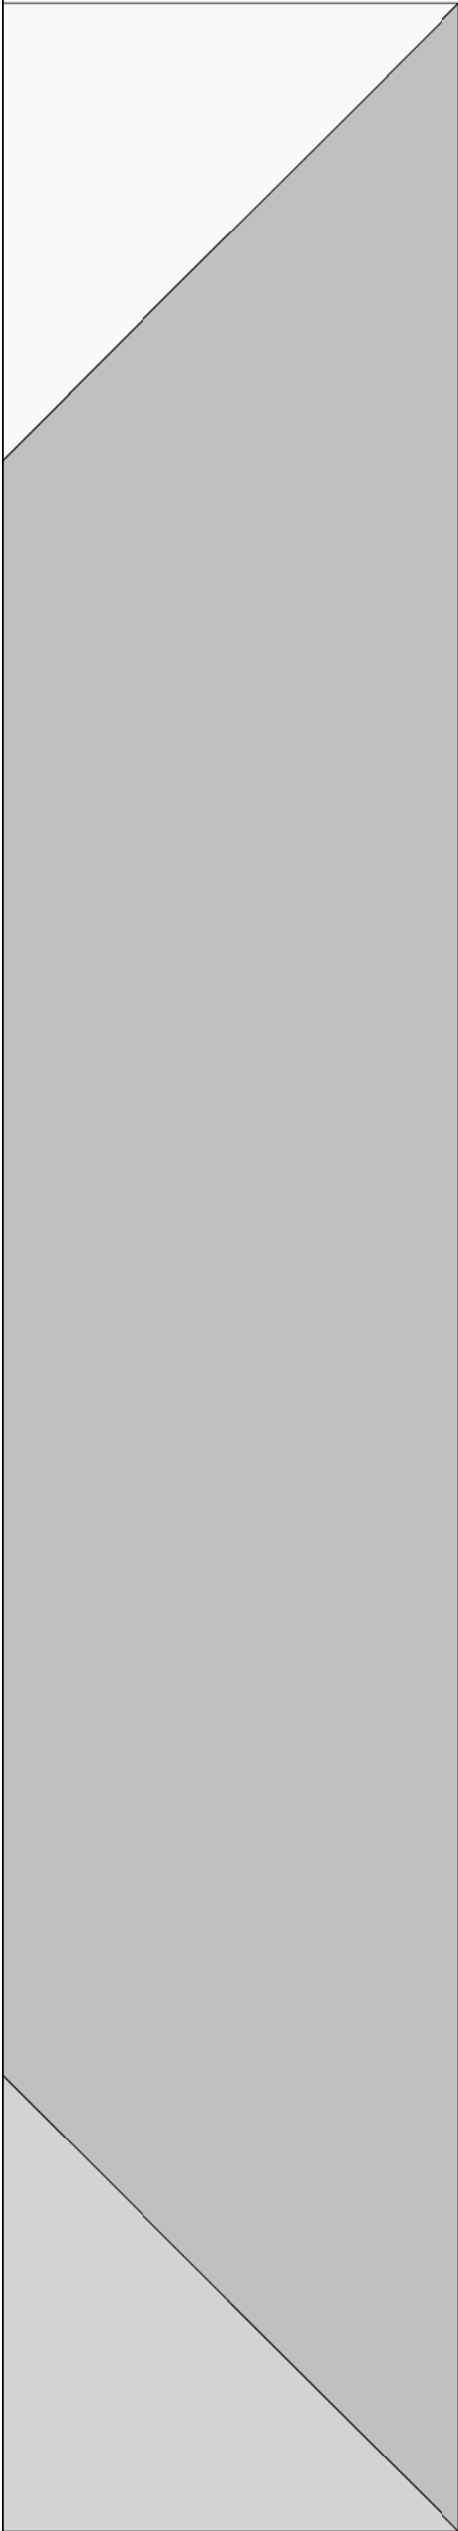

1

0.3 Existing Loft Plan



1 : 25

Client : Mr & Mrs Shah		
Project : 83 Pinner Road, Northwood, HA6 1QN		
Drawing : Existing Loft Plan		
Scale : 1 : 25	Status : Planning	Rev :
Date : 10/30/20	Dwg No : PL-DR-PI-02-03	



DESIGNLABS LONDON
ARCHITECTURE / INTERIOR / MANAGEMENT / PLANNING
T: 07870661614 / 07888831314
E: info@designlabslondon.com W: www.designlabslondon.com

© THIS DRAWING IS THE COPYRIGHT OF DESIGNLABS LONDON LTD. It shall not be in any way used or reproduced or construct without their prior written consent. All dimensions are to be checked on site by client or contractor prior to commencing any work. Work only to figured dimensions. Any discrepancies are to be reported to the DLL in writing and DLL shall not take responsibility for site failing to inform discrepancies.

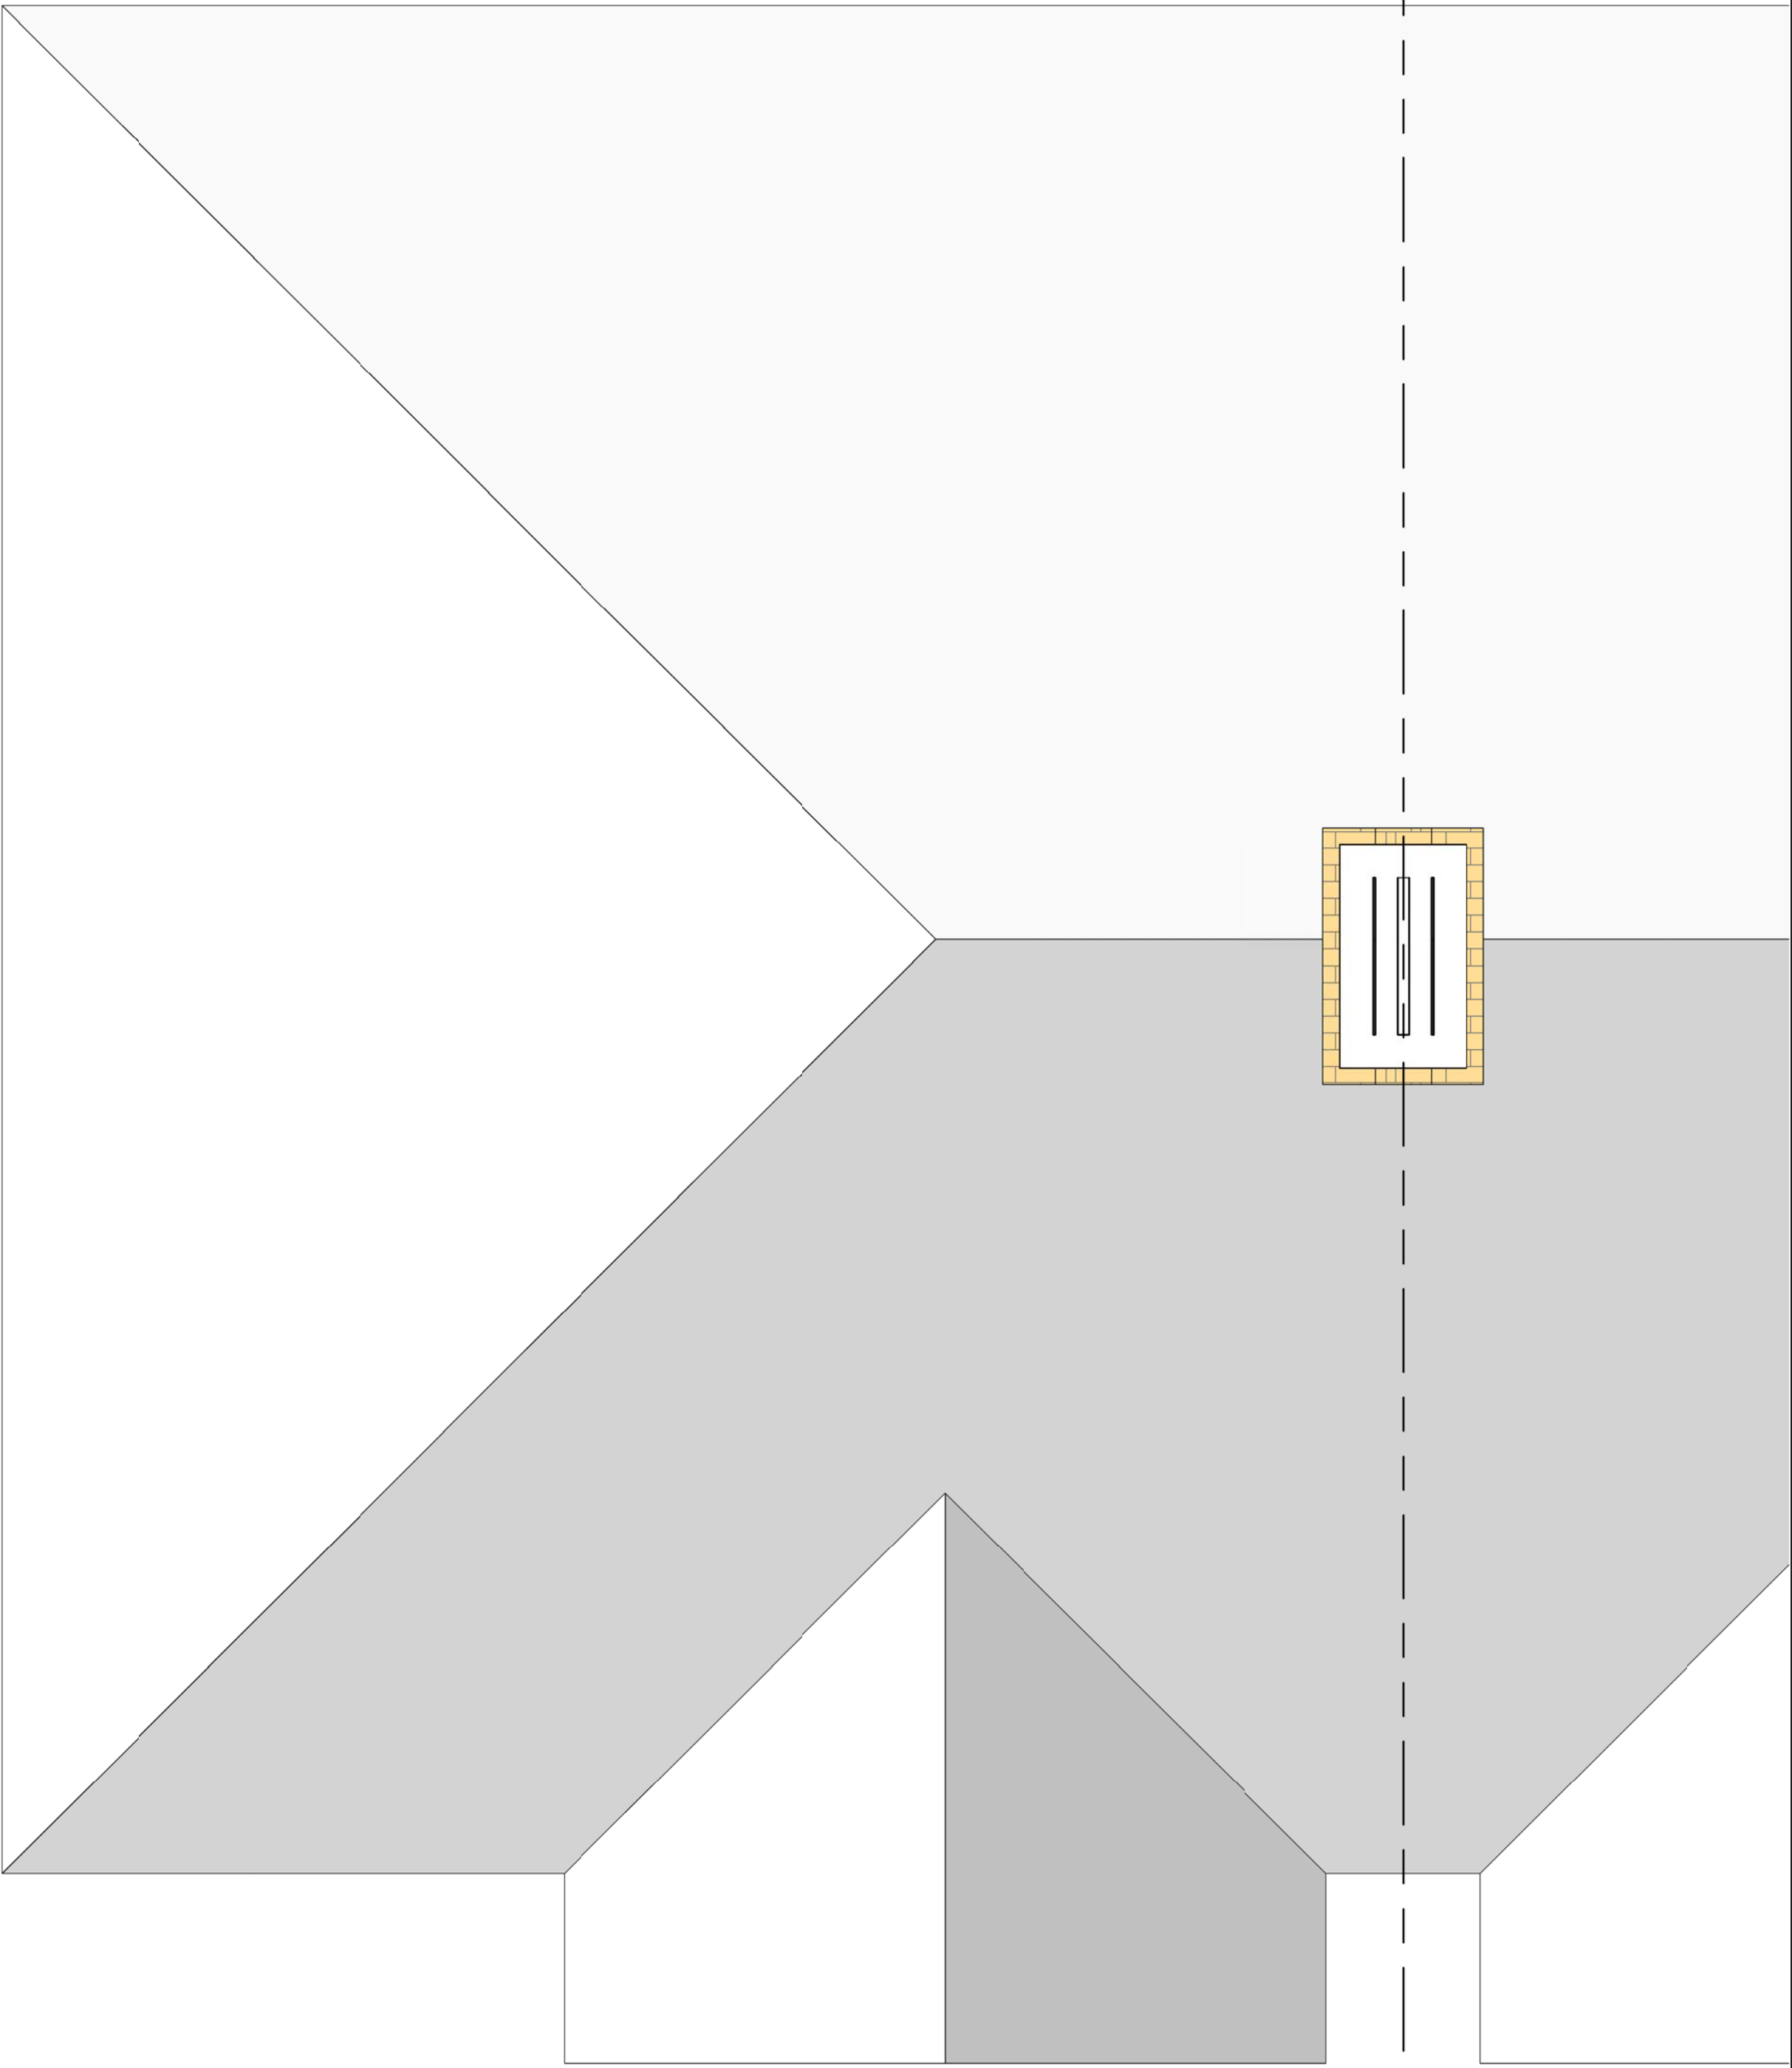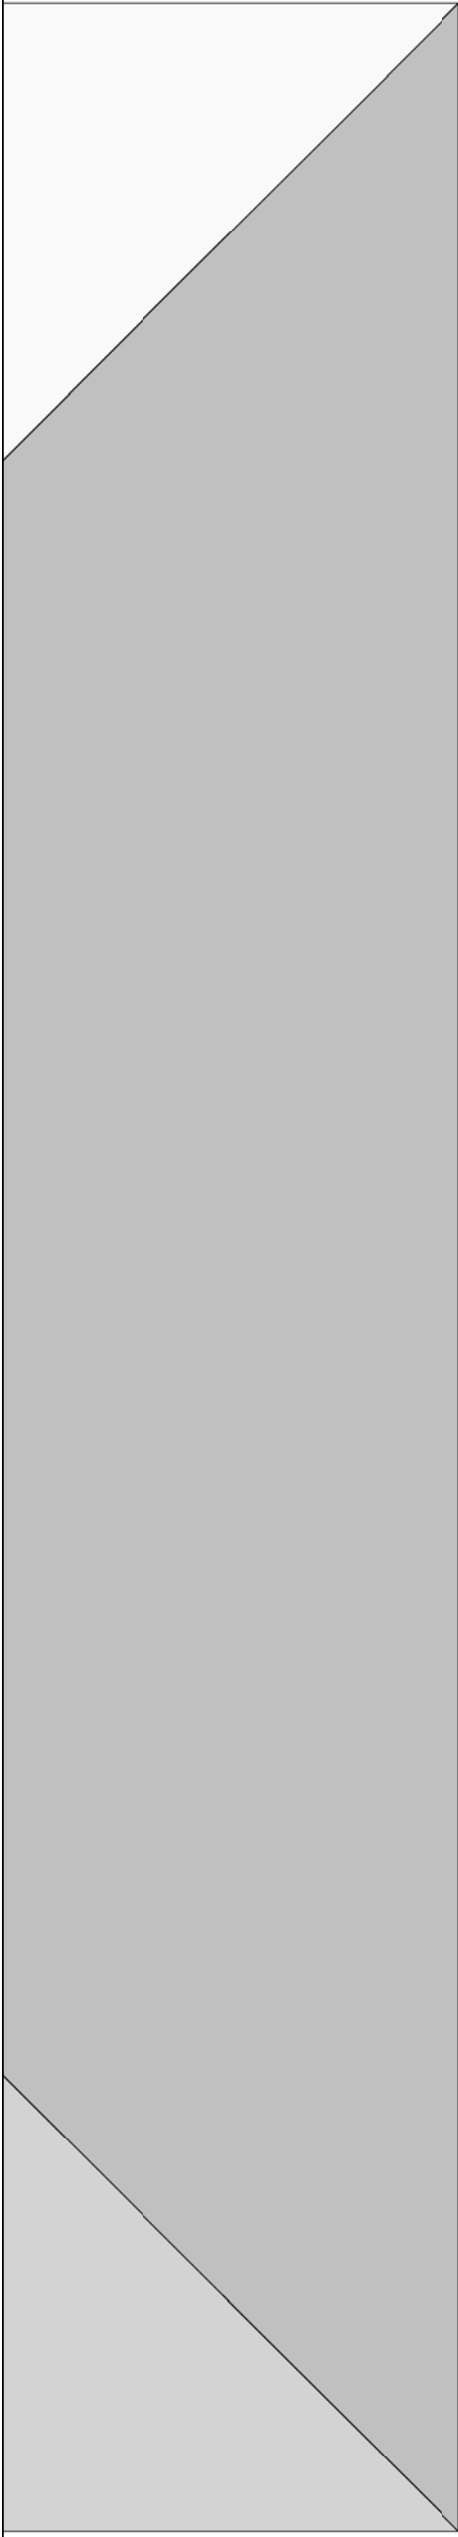


Client : Mr & Mrs Shah		
Project : 83 Pinner Road, Northwood, HA6 1QN		
Drawing : Existing Roof Plan		
Scale : 1 : 25	Status : Planning	Rev :
Date : 10/21/20	Dwg No : PL-DR-PI-RL-04	



DESIGNLABS LONDON
ARCHITECTURE / INTERIOR / MANAGEMENT / PLANNING
T: 07870661614 / 07888831314
E: info@designlabslondon.com W: www.designlabslondon.com

© THIS DRAWING IS THE COPYRIGHT OF DESIGNLABS LONDON LTD. It shall not be in any way used or reproduced or construct without their prior written consent. All dimensions are to be checked on site by client or contractor prior to commencing any work. Work only to figured dimensions. Any discrepancies are to be reported to the DLL in writing and DLL shall not take responsibility for site failing to inform discrepancies.

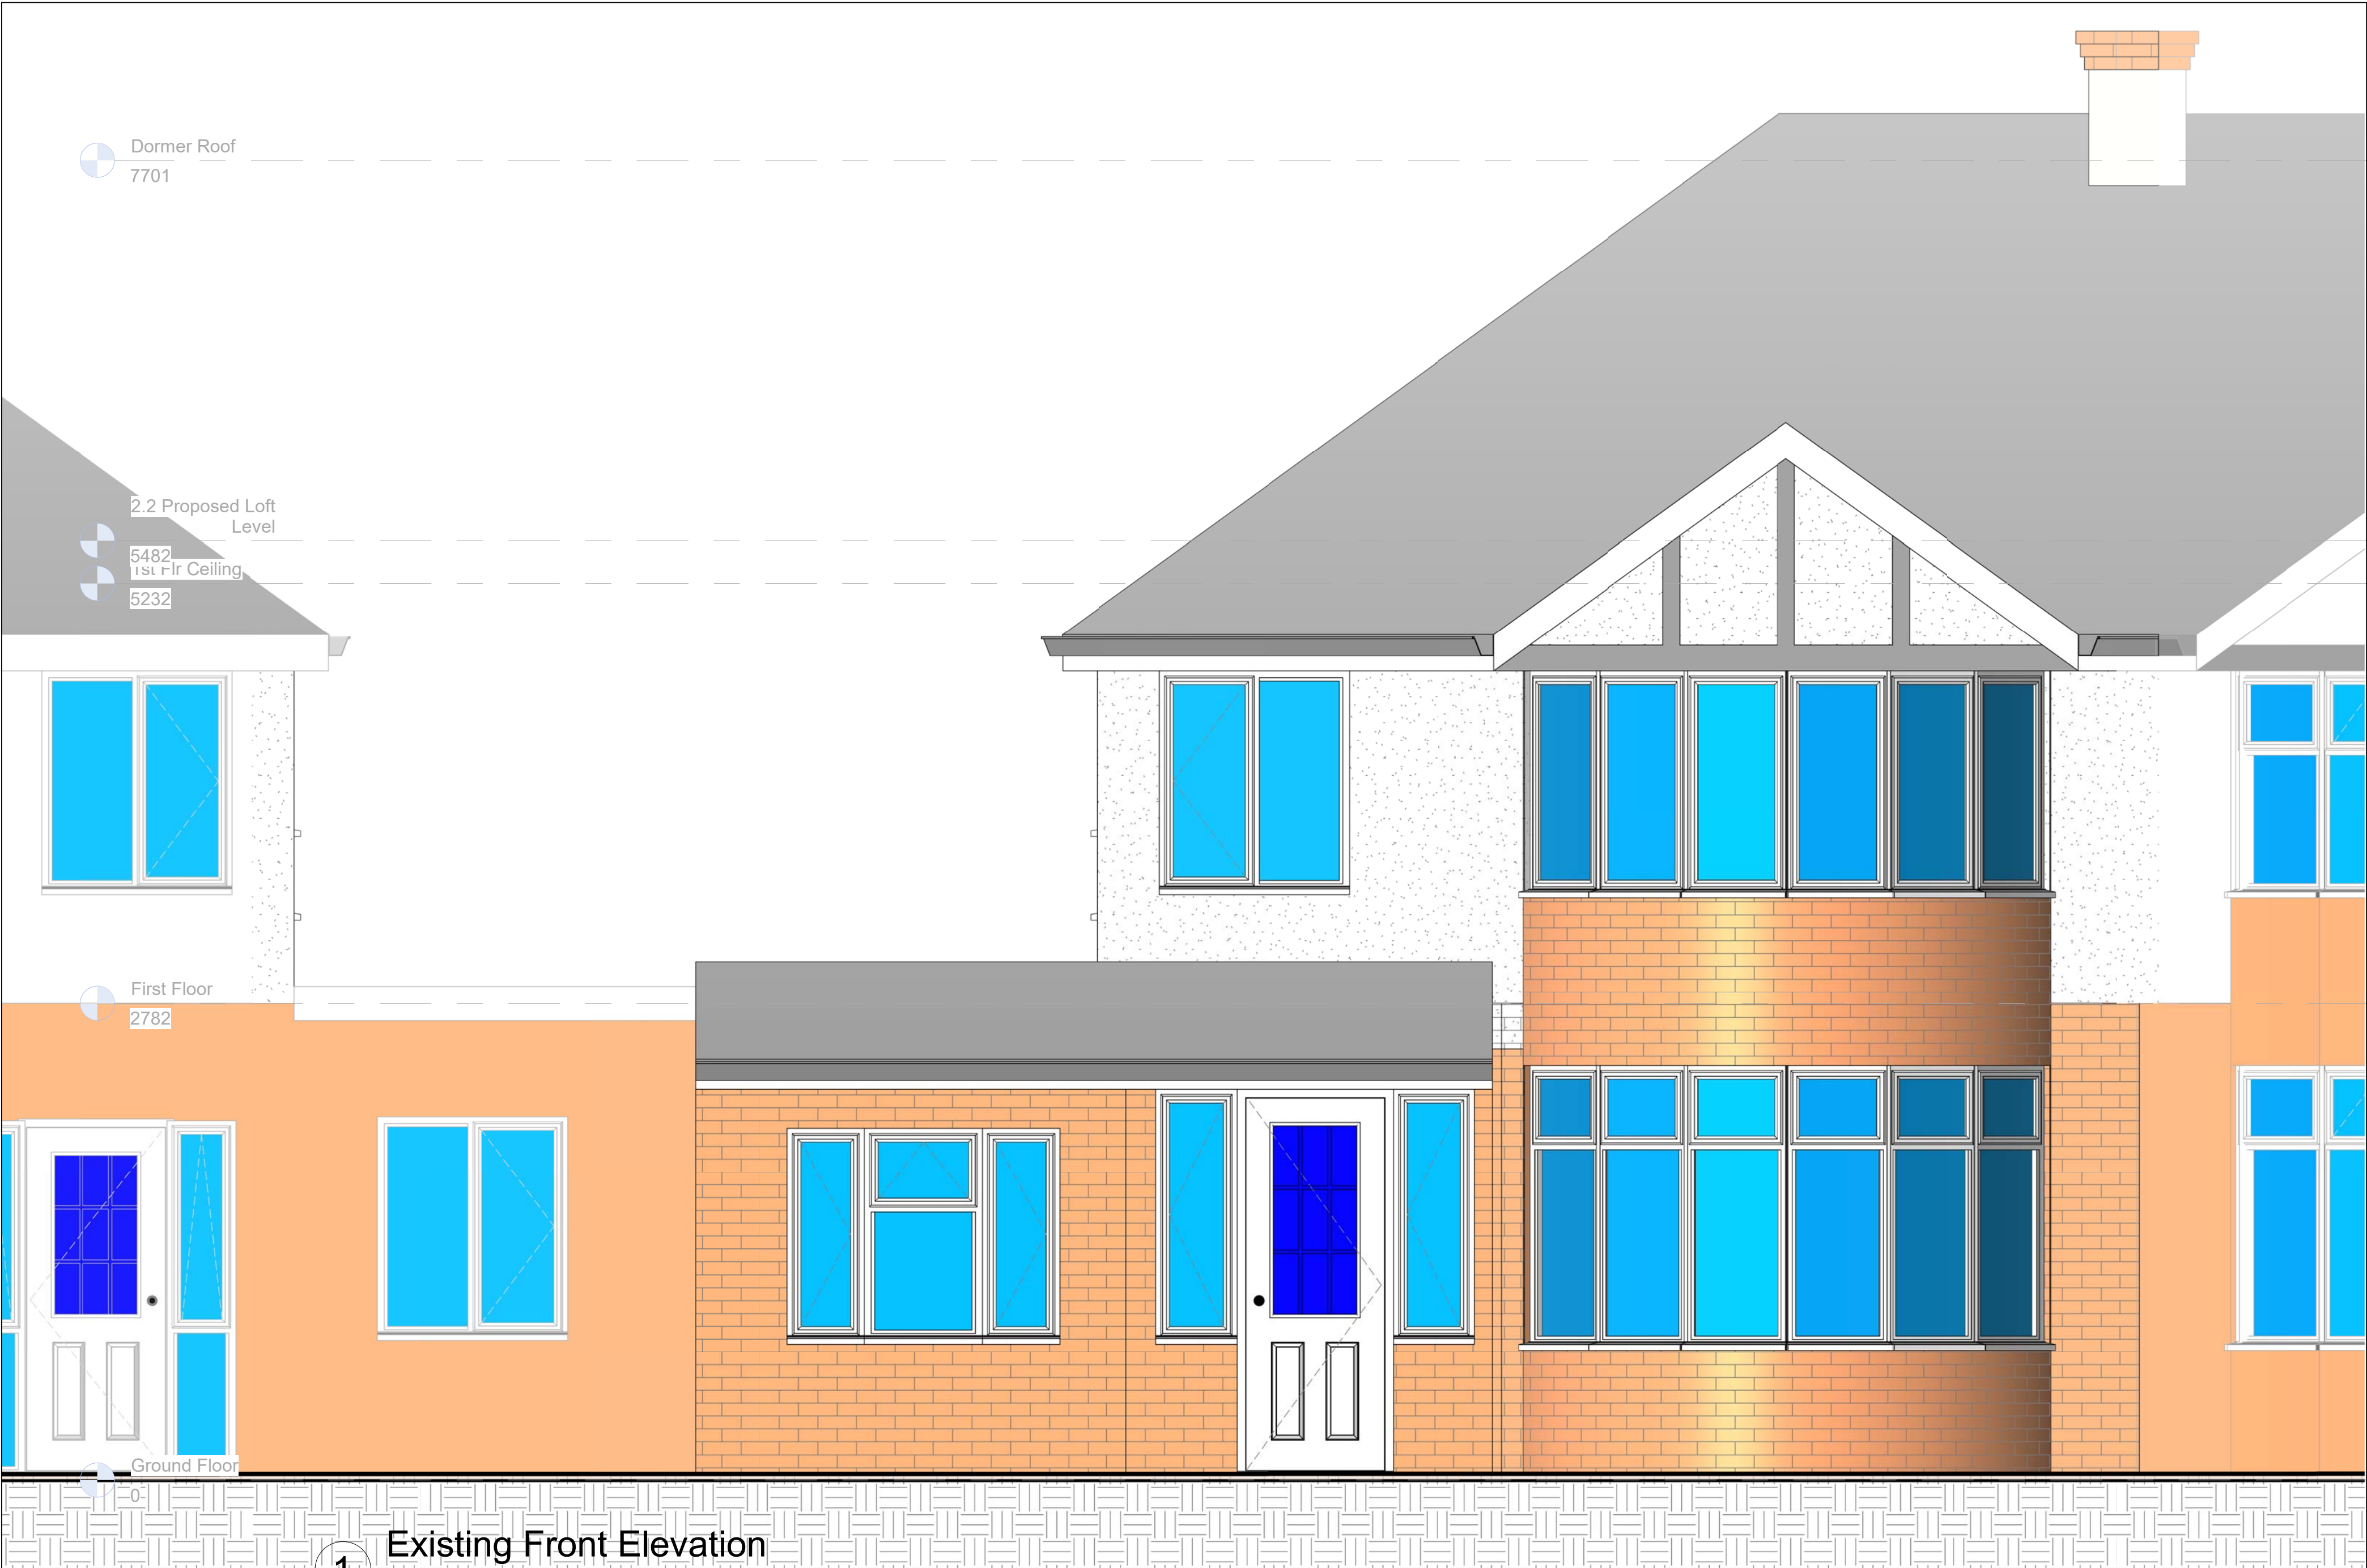

1 Existing Front Elevation
1 : 25



2 Existing Rear Elevation
1 : 25

Client : Mr & Mrs Shah

Project : 83 Pinner Road, Northwood,
HA6 1QN


Drawing : Existing Front & Rear
Elevations

Scale : 1 : 25	Status : Planning	Rev :
Date : 10/21/20	Dwg No : PL-DR-PI-XX-50	



DESIGNLABS LONDON
ARCHITECTURE / INTERIOR / MANAGEMENT / PLANNING
T: 07870661614 / 07888831314
E: info@designlabslondon.com W: www.designlabslondon.com

© THIS DRAWING IS THE COPYRIGHT OF DESIGNLABS LONDON LTD. It shall not be in any way used or reproduced or construct without their prior written consent. All dimensions are to be checked on site by client or contractor prior to commencing any work. Work only to figured dimensions. Any discrepancies are to be reported to the DLL in writing and DLL shall not take responsibility for site failing to inform discrepancies.

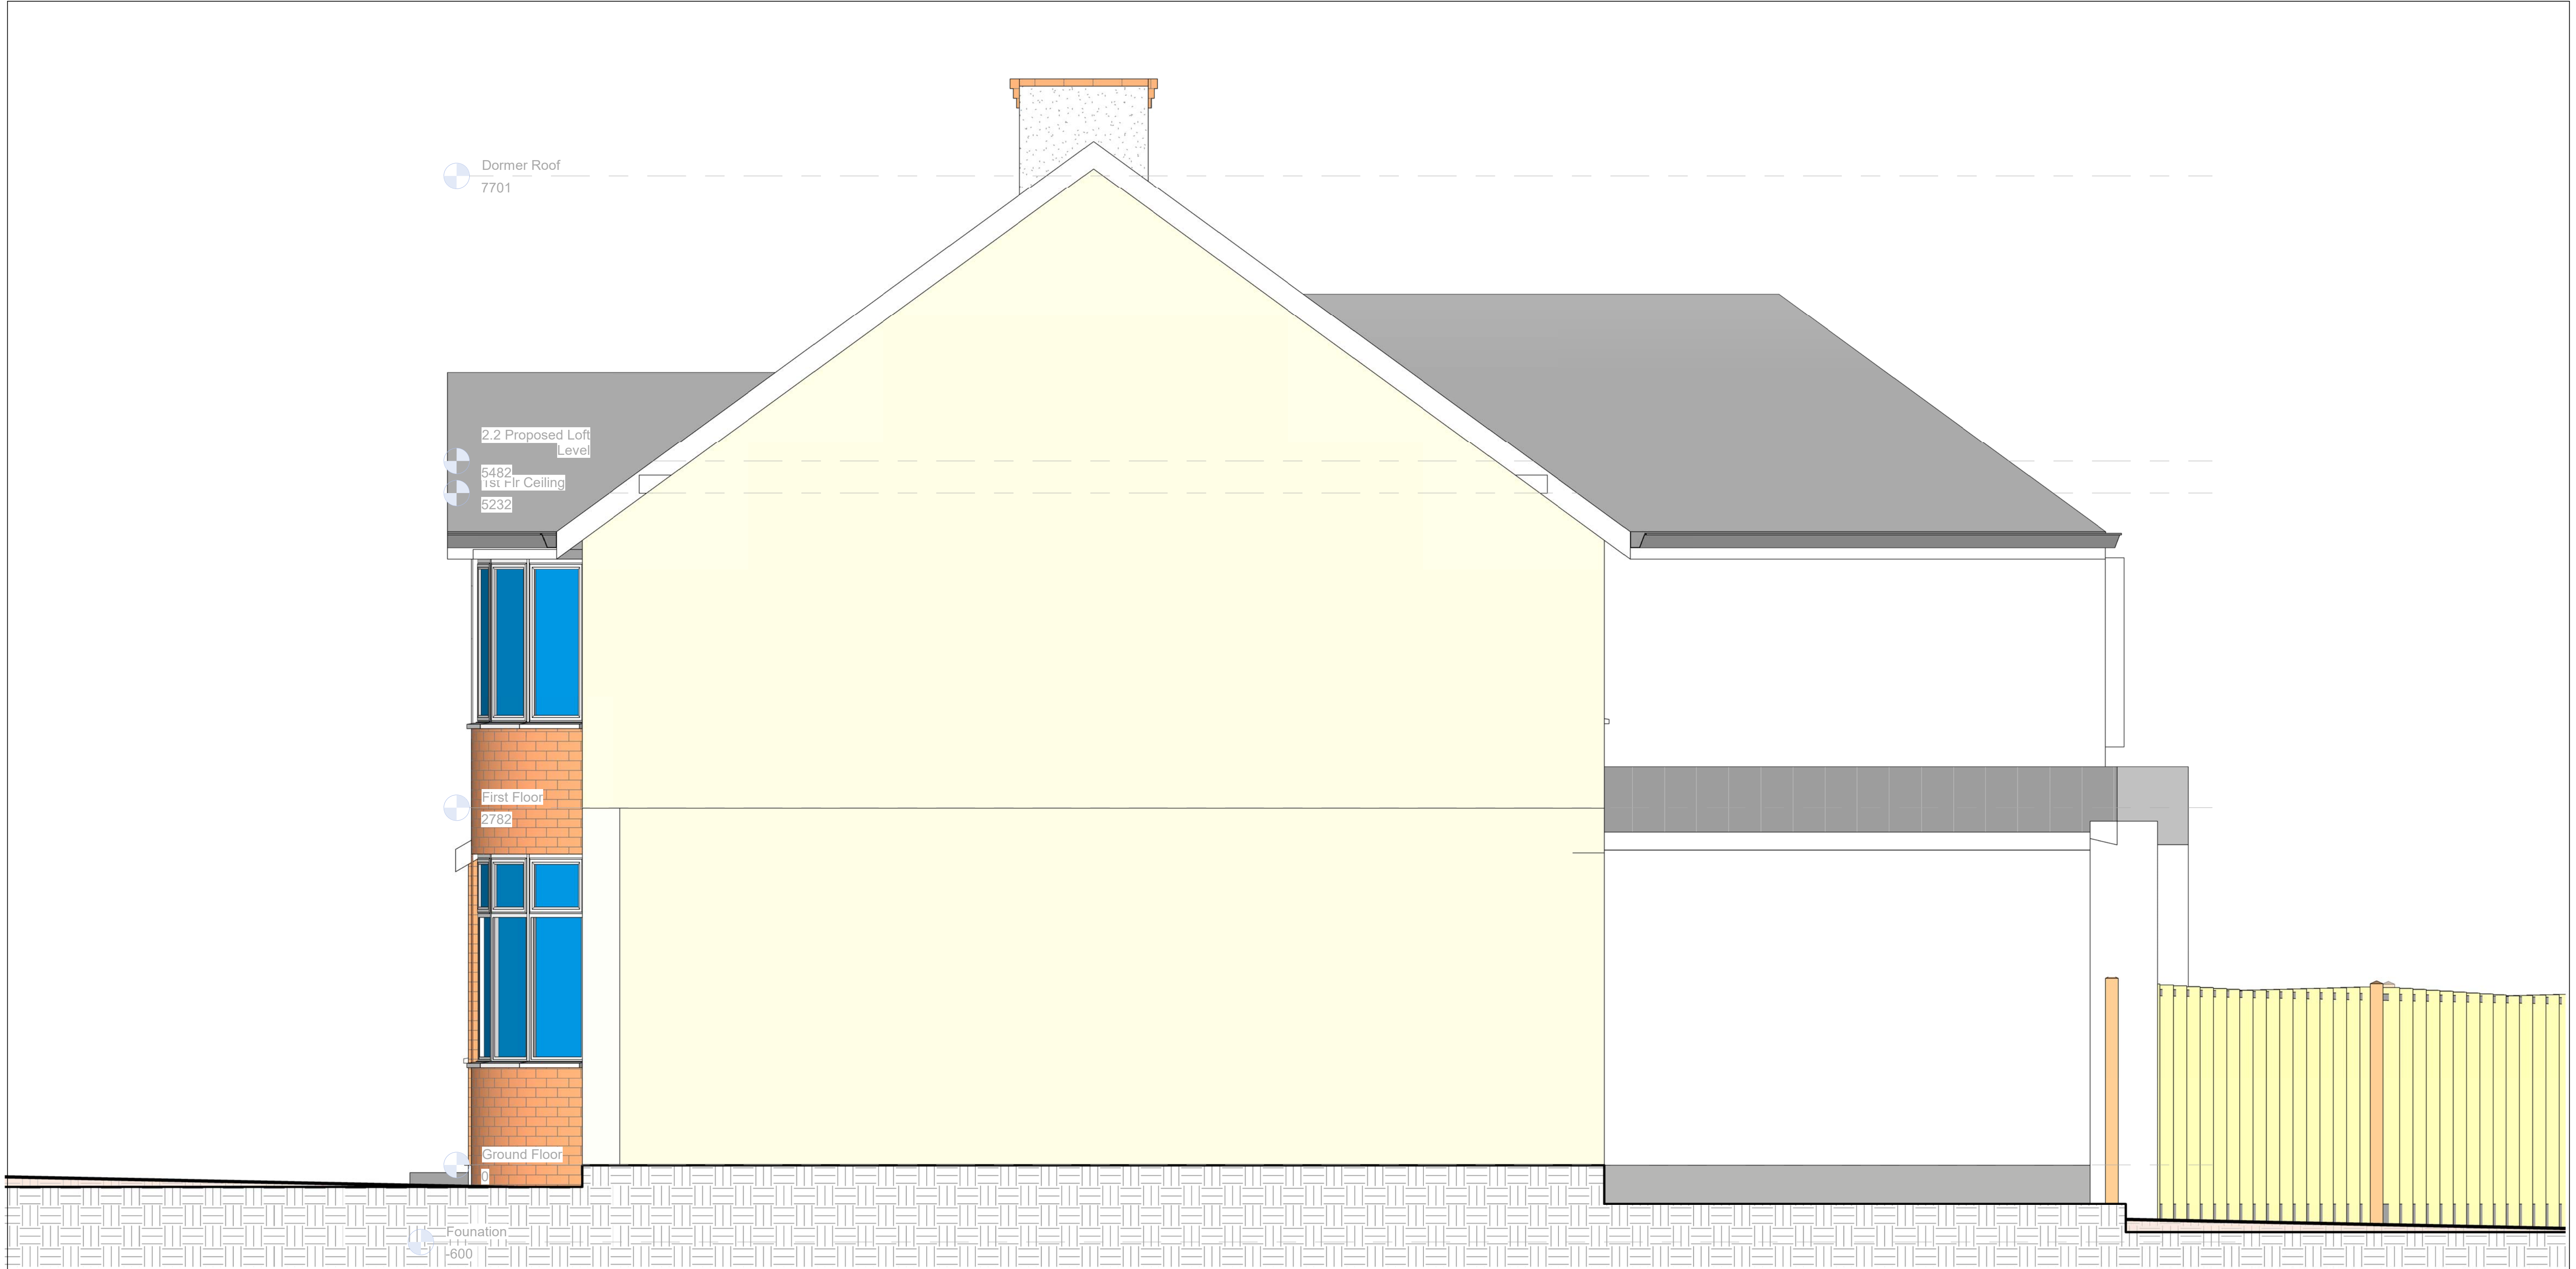

Client :Mr & Mrs Shah

Project :83 Pinner Road, Northwood,
HA6 1QN

Drawing :Existing RHS Elevations

Scale : 1 : 25

Status : Planning

Rev :


Date : 10/21/20

Dwg No : PL-DR-PI-XX-51



ARCHITECTURE / INTERIOR / MANAGEMENT / PLANNING
T: 07870661614 / 07888831314
E: info@designlabslondon.com W: www.designlabslondon.com

© THIS DRAWING IS THE COPYRIGHT OF DESIGNLABS LONDON LTD. It shall not be in any way used or reproduced or construct without their prior written consent. All dimensions are to be checked on site by client or contractor prior to commencing any work. Work only to figured dimensions. Any discrepancies are to be reported to the DLL in writing and DLL shall not take responsibility for site failing to inform discrepancies.

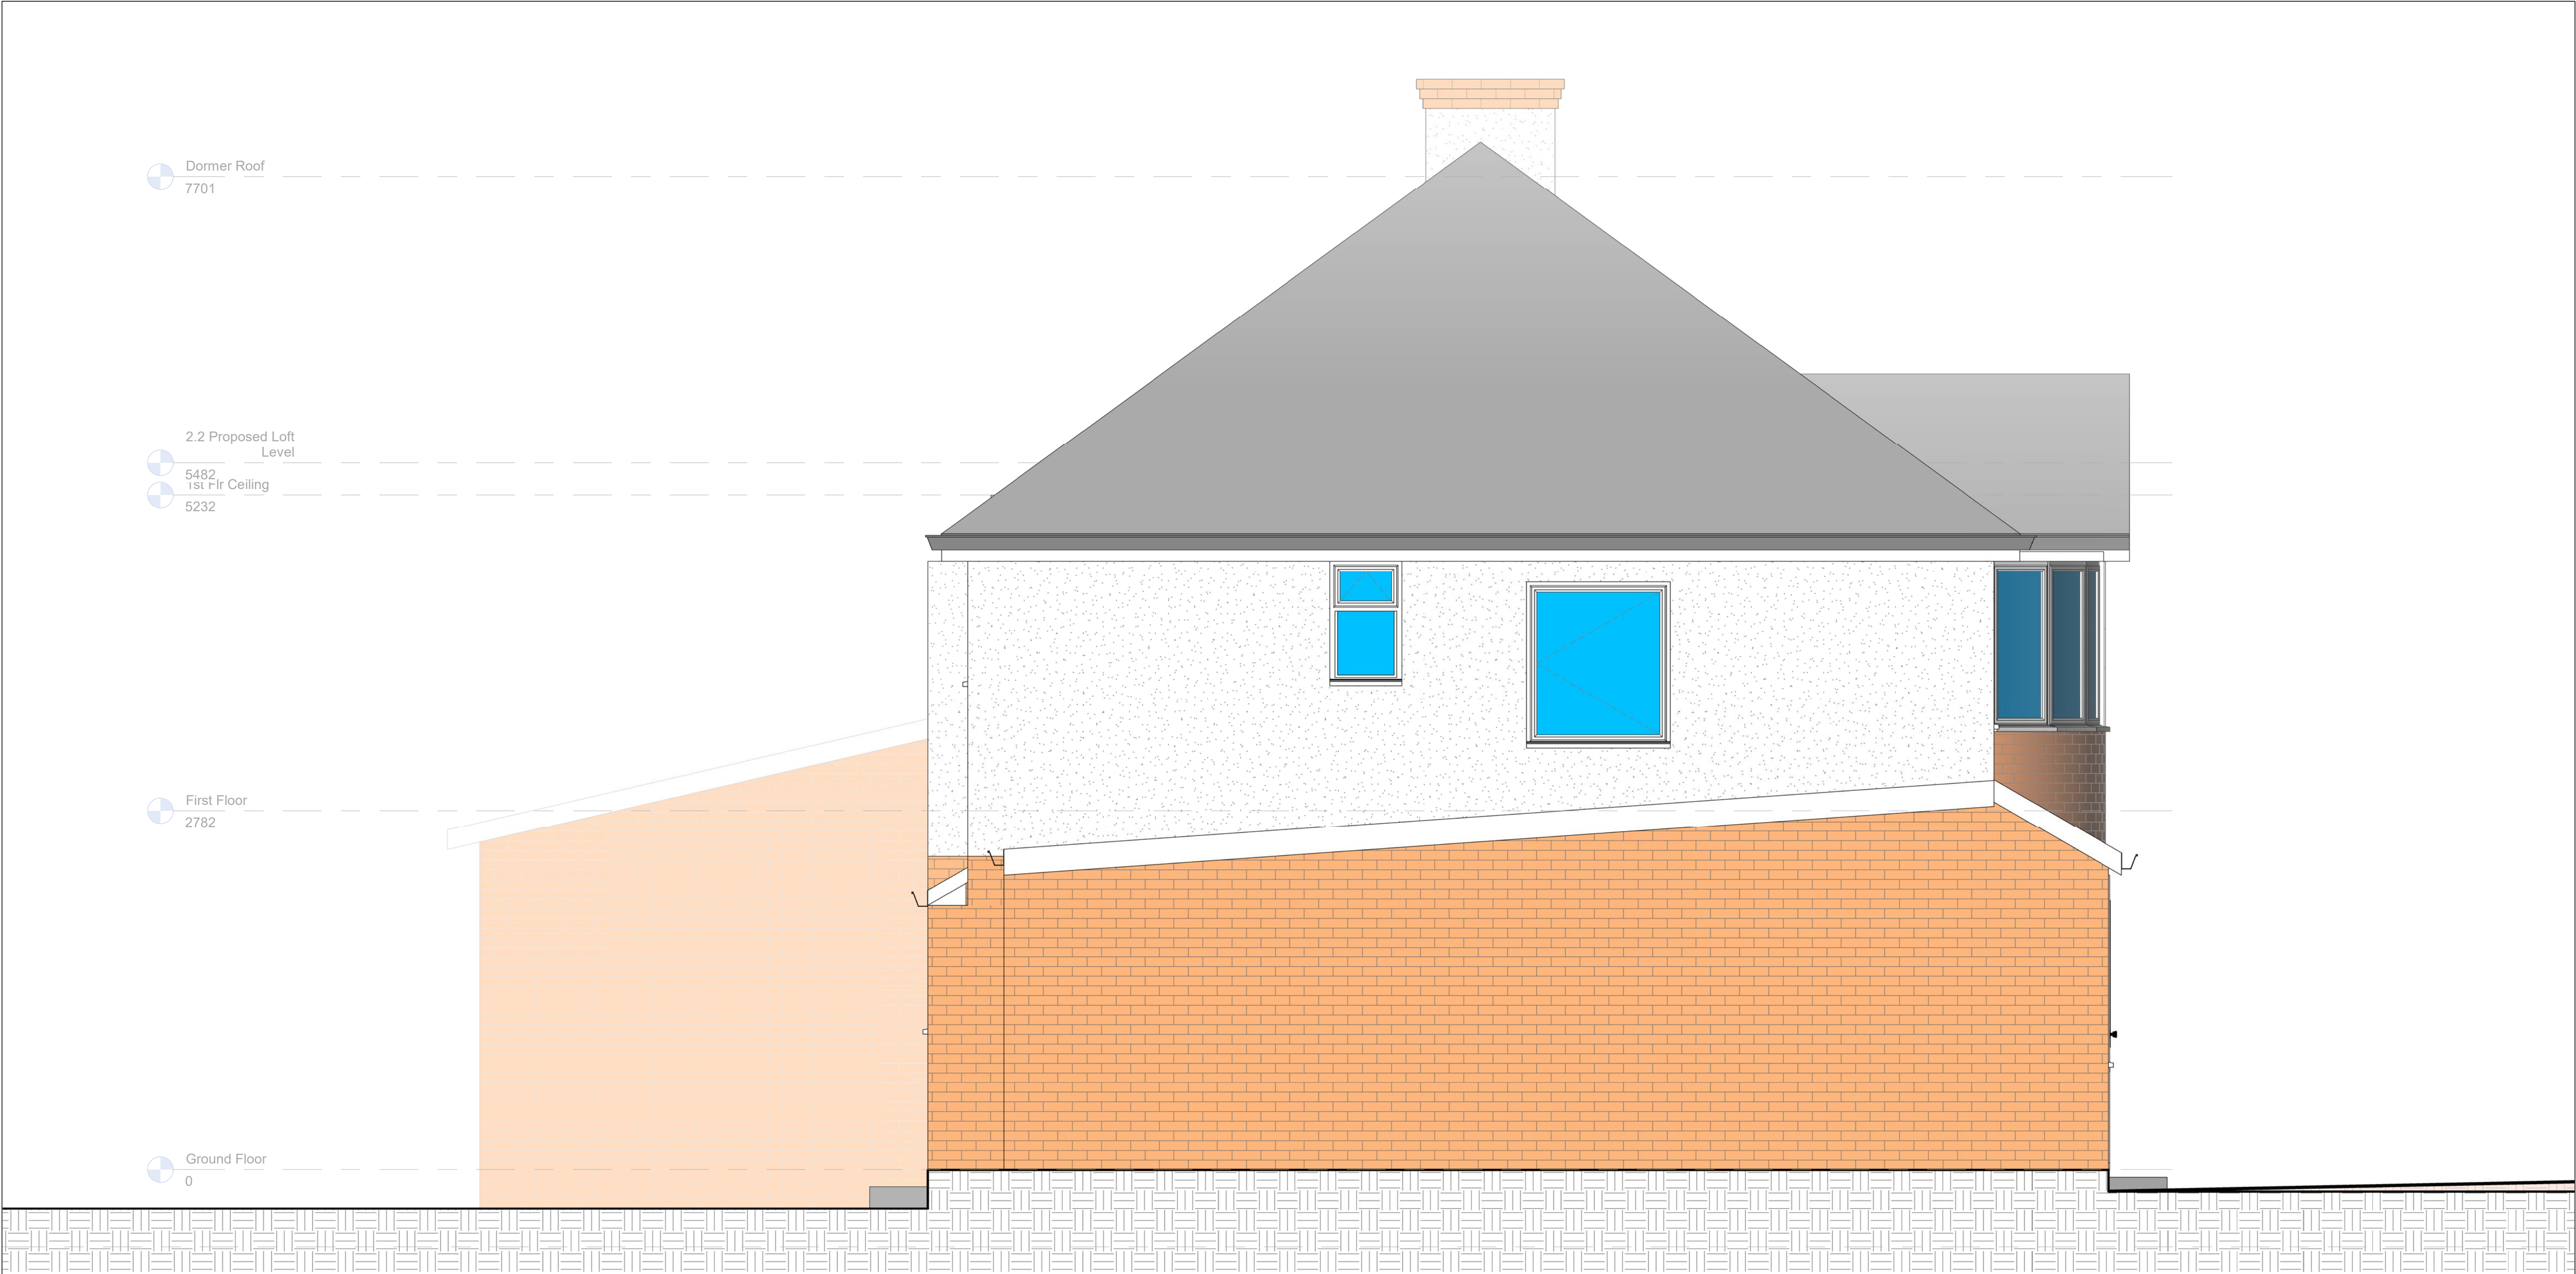

Client : Mr & Mrs Shah		
Project : 83 Pinner Road, Northwood, HA6 1QN		
Drawing : Existing LHS Elevations		
Scale : 1 : 25	Status : Planning	Rev :
Date : 12/04/20	Dwg No : PL-DR-PI-XX-52	



ARCHITECTURE / INTERIOR / MANAGEMENT / PLANNING
T: 07870661614 / 07888831314
E: info@designlabslondon.com W: www.designlabslondon.com

© THIS DRAWING IS THE COPYRIGHT OF DESIGNLABS LONDON LTD. It shall not be in any way used or reproduced or construct without their prior written consent. All dimensions are to be checked on site by client or contractor prior to commencing any work. Work only to figured dimensions. Any discrepancies are to be reported to the DLL in writing and DLL shall not take responsibility for site failing to inform discrepancies.



Client : Mr & Mrs Shah		
Project : 83 Pinner Road, Northwood, HA6 1QN		
Drawing : Existing 3D		
Scale :	Status : Planning	Rev :
Date : 10/21/20	Dwg No : PL-DR-PI-XX-60	



DESIGNLABS LONDON
ARCHITECTURE / INTERIOR / MANAGEMENT / PLANNING
T: 07870661614 / 07888831314
E: info@designlabslondon.com W: www.designlabslondon.com

© THIS DRAWING IS THE COPYRIGHT OF DESIGNLABS LONDON LTD. It shall not be in any way used or reproduced or construct without their prior written consent. All dimensions are to be checked on site by client or contractor prior to commencing any work. Work only to figured dimensions. Any discrepancies are to be reported to the DLL in writing and DLL shall not take responsibility for site failing to inform discrepancies.


PROPOSED DRAWINGS SET

Client : Mr & Mrs Shah		
Project : 83 Pinner Road, Northwood, HA6 1QN		
Drawing : Proposed Drawing Set		
Scale :	Status : Planning	Rev :
Date : 10/31/20	Dwg No : PL-DR-P2	



DESIGNLABS LONDON
ARCHITECTURE / INTERIOR / MANAGEMENT / PLANNING
E: info@designlabslondon.com W: www.designlabslondon.com

© THIS DRAWING IS THE COPYRIGHT OF DESIGNLABS LONDON LTD. It shall not be in any way used or reproduced or construct without their prior written consent. All dimensions are to be checked on site by client or contractor prior to commencing any work. Work only to figured dimensions. Any discrepancies are to be reported to the DLL in writing and DLL shall not take responsibility for site failing to inform discrepancies.

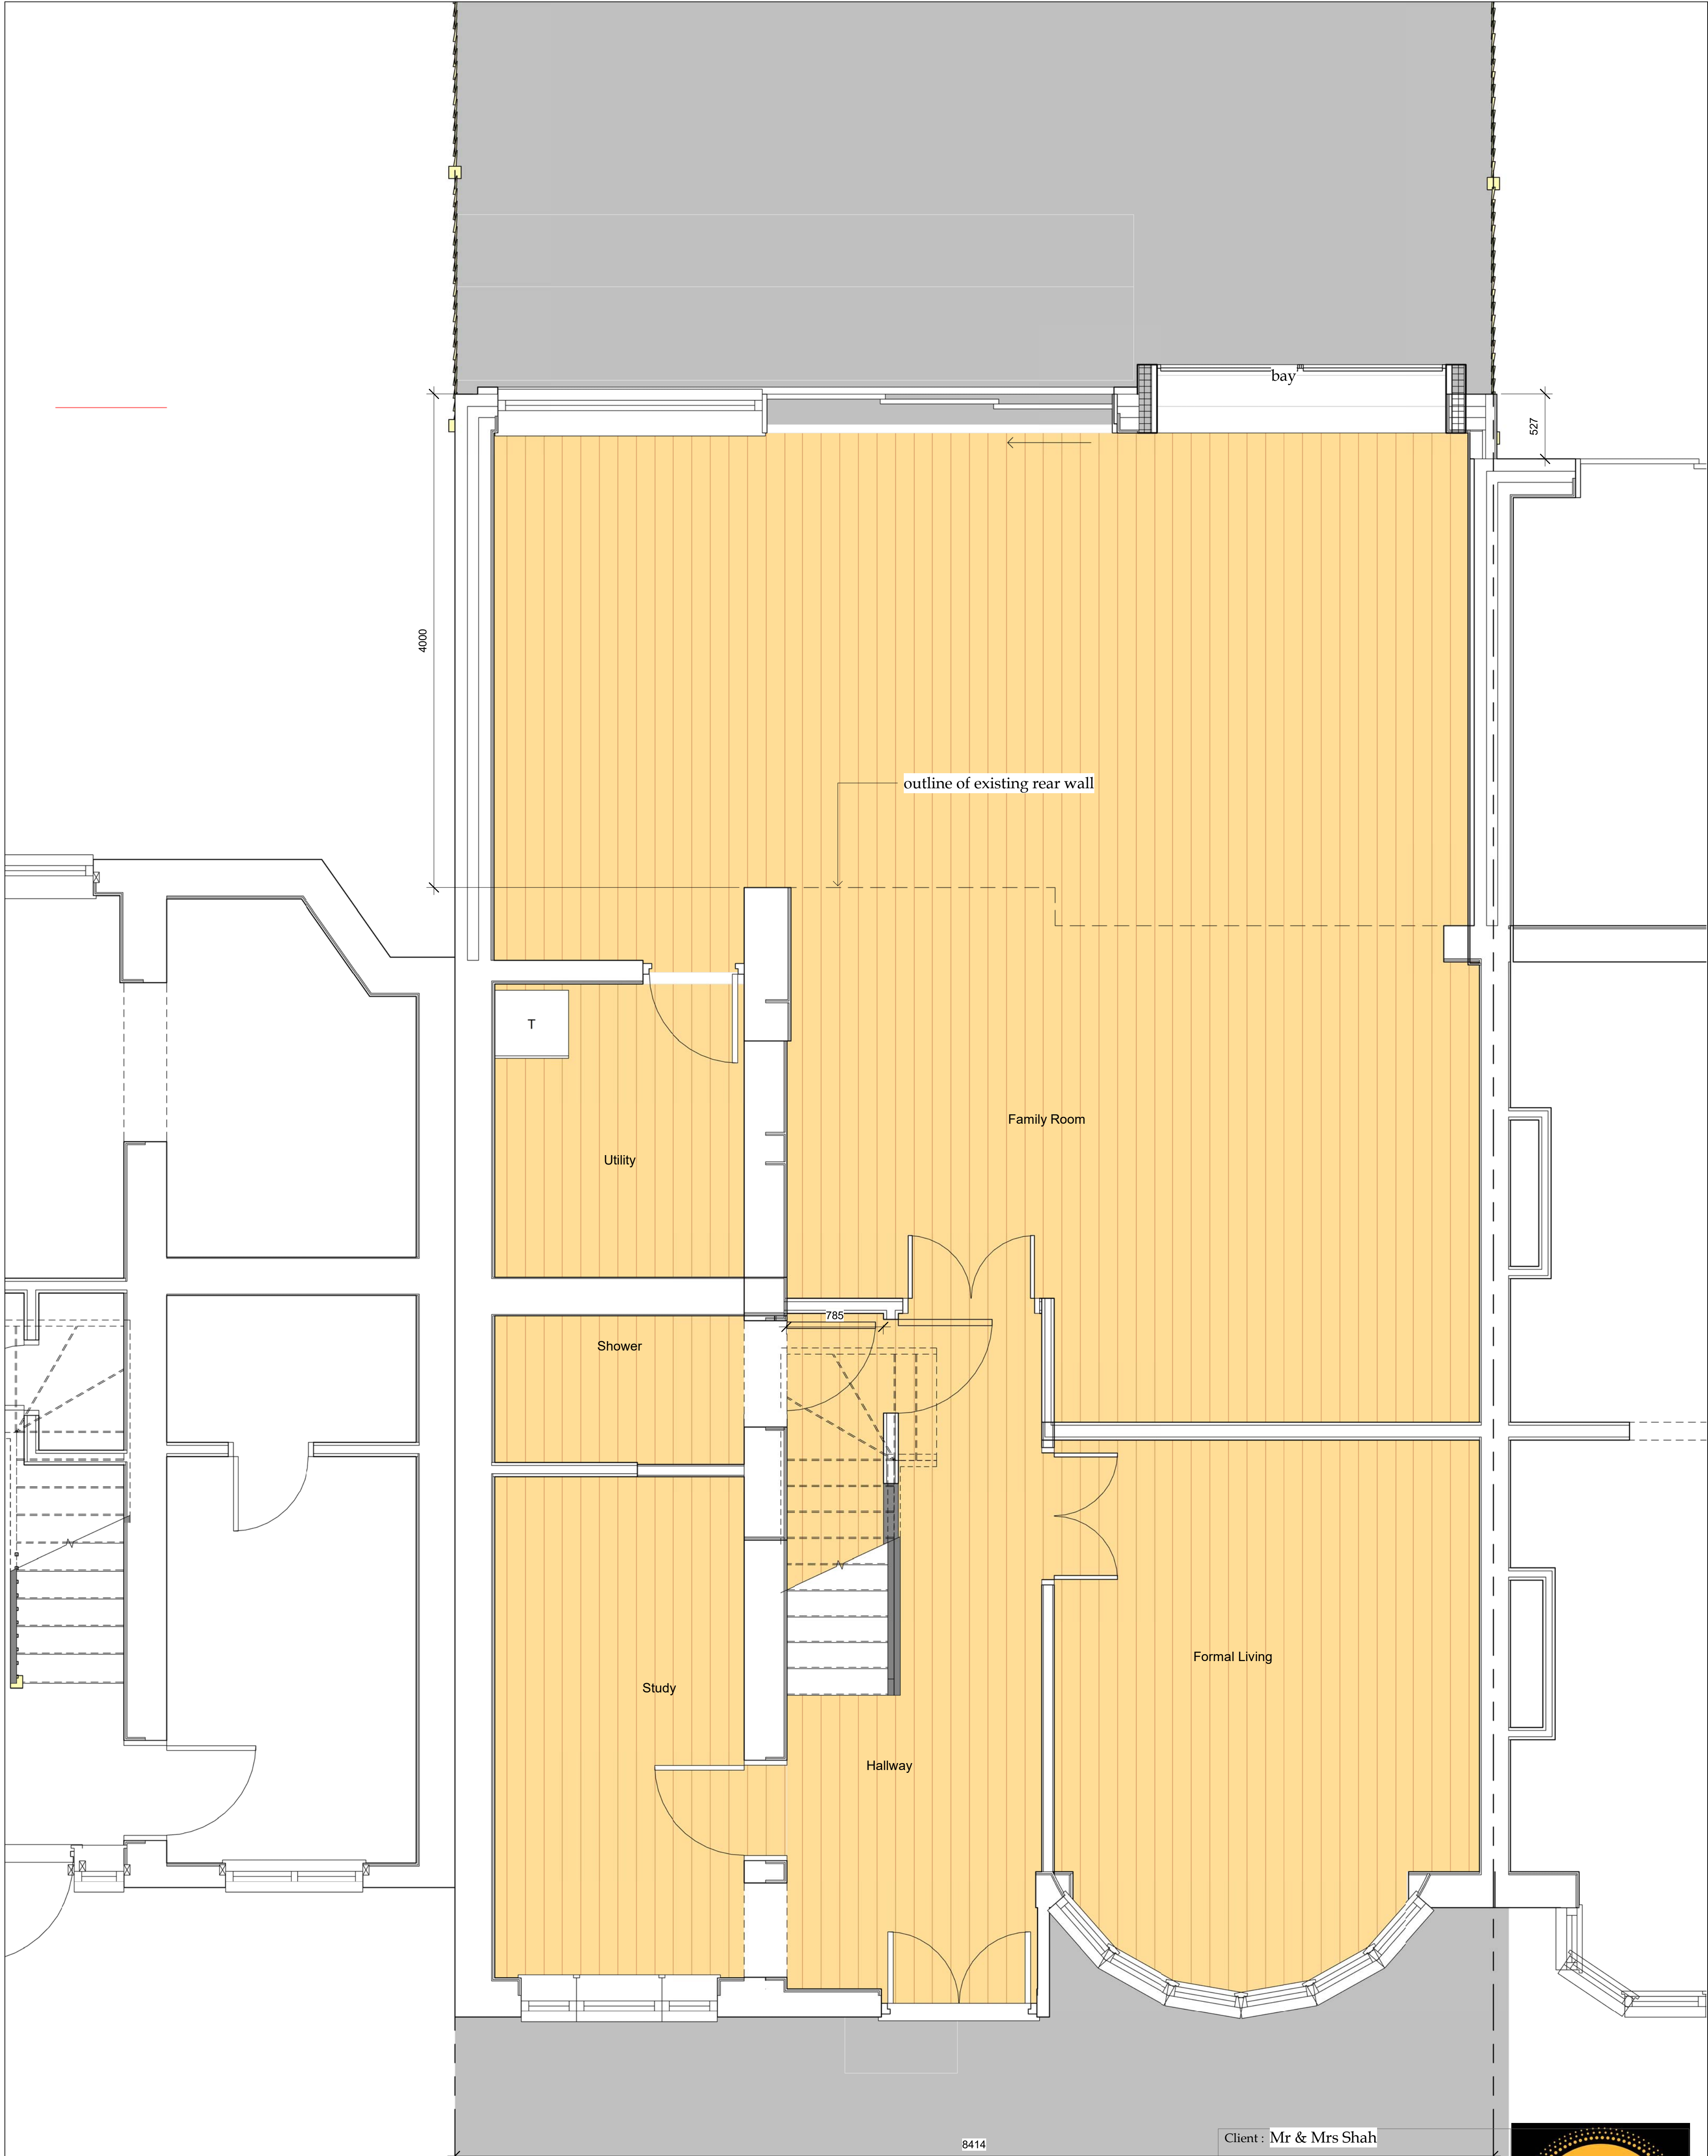

1 1.1 Proposed Ground Floor

1 : 25


Client : Mr & Mrs Shah
Project : 83 Pinner Road, Northwood,
HA6 1QN
Drawing : Proposed Ground Floor Plan

Scale : 1 : 25	Status : Planning	Rev :
Date : 10/29/20	Dwg No : PL-DR-P2-00-11	



DESIGNLABS LONDON
ARCHITECTURE / INTERIOR / MANAGEMENT / PLANNING
T: 07870661614 / 07888831314
E: info@designlabslondon.com W: www.designlabslondon.com

© THIS DRAWING IS THE COPYRIGHT OF DESIGNLABS LONDON LTD. It shall not be in any way used or reproduced or construct without their prior written consent. All dimensions are to be checked on site by client or contractor prior to commencing any work. Work only to figured dimensions. Any discrepancies are to be reported to the DLL in writing and DLL shall not take responsibility for site failing to inform discrepancies.

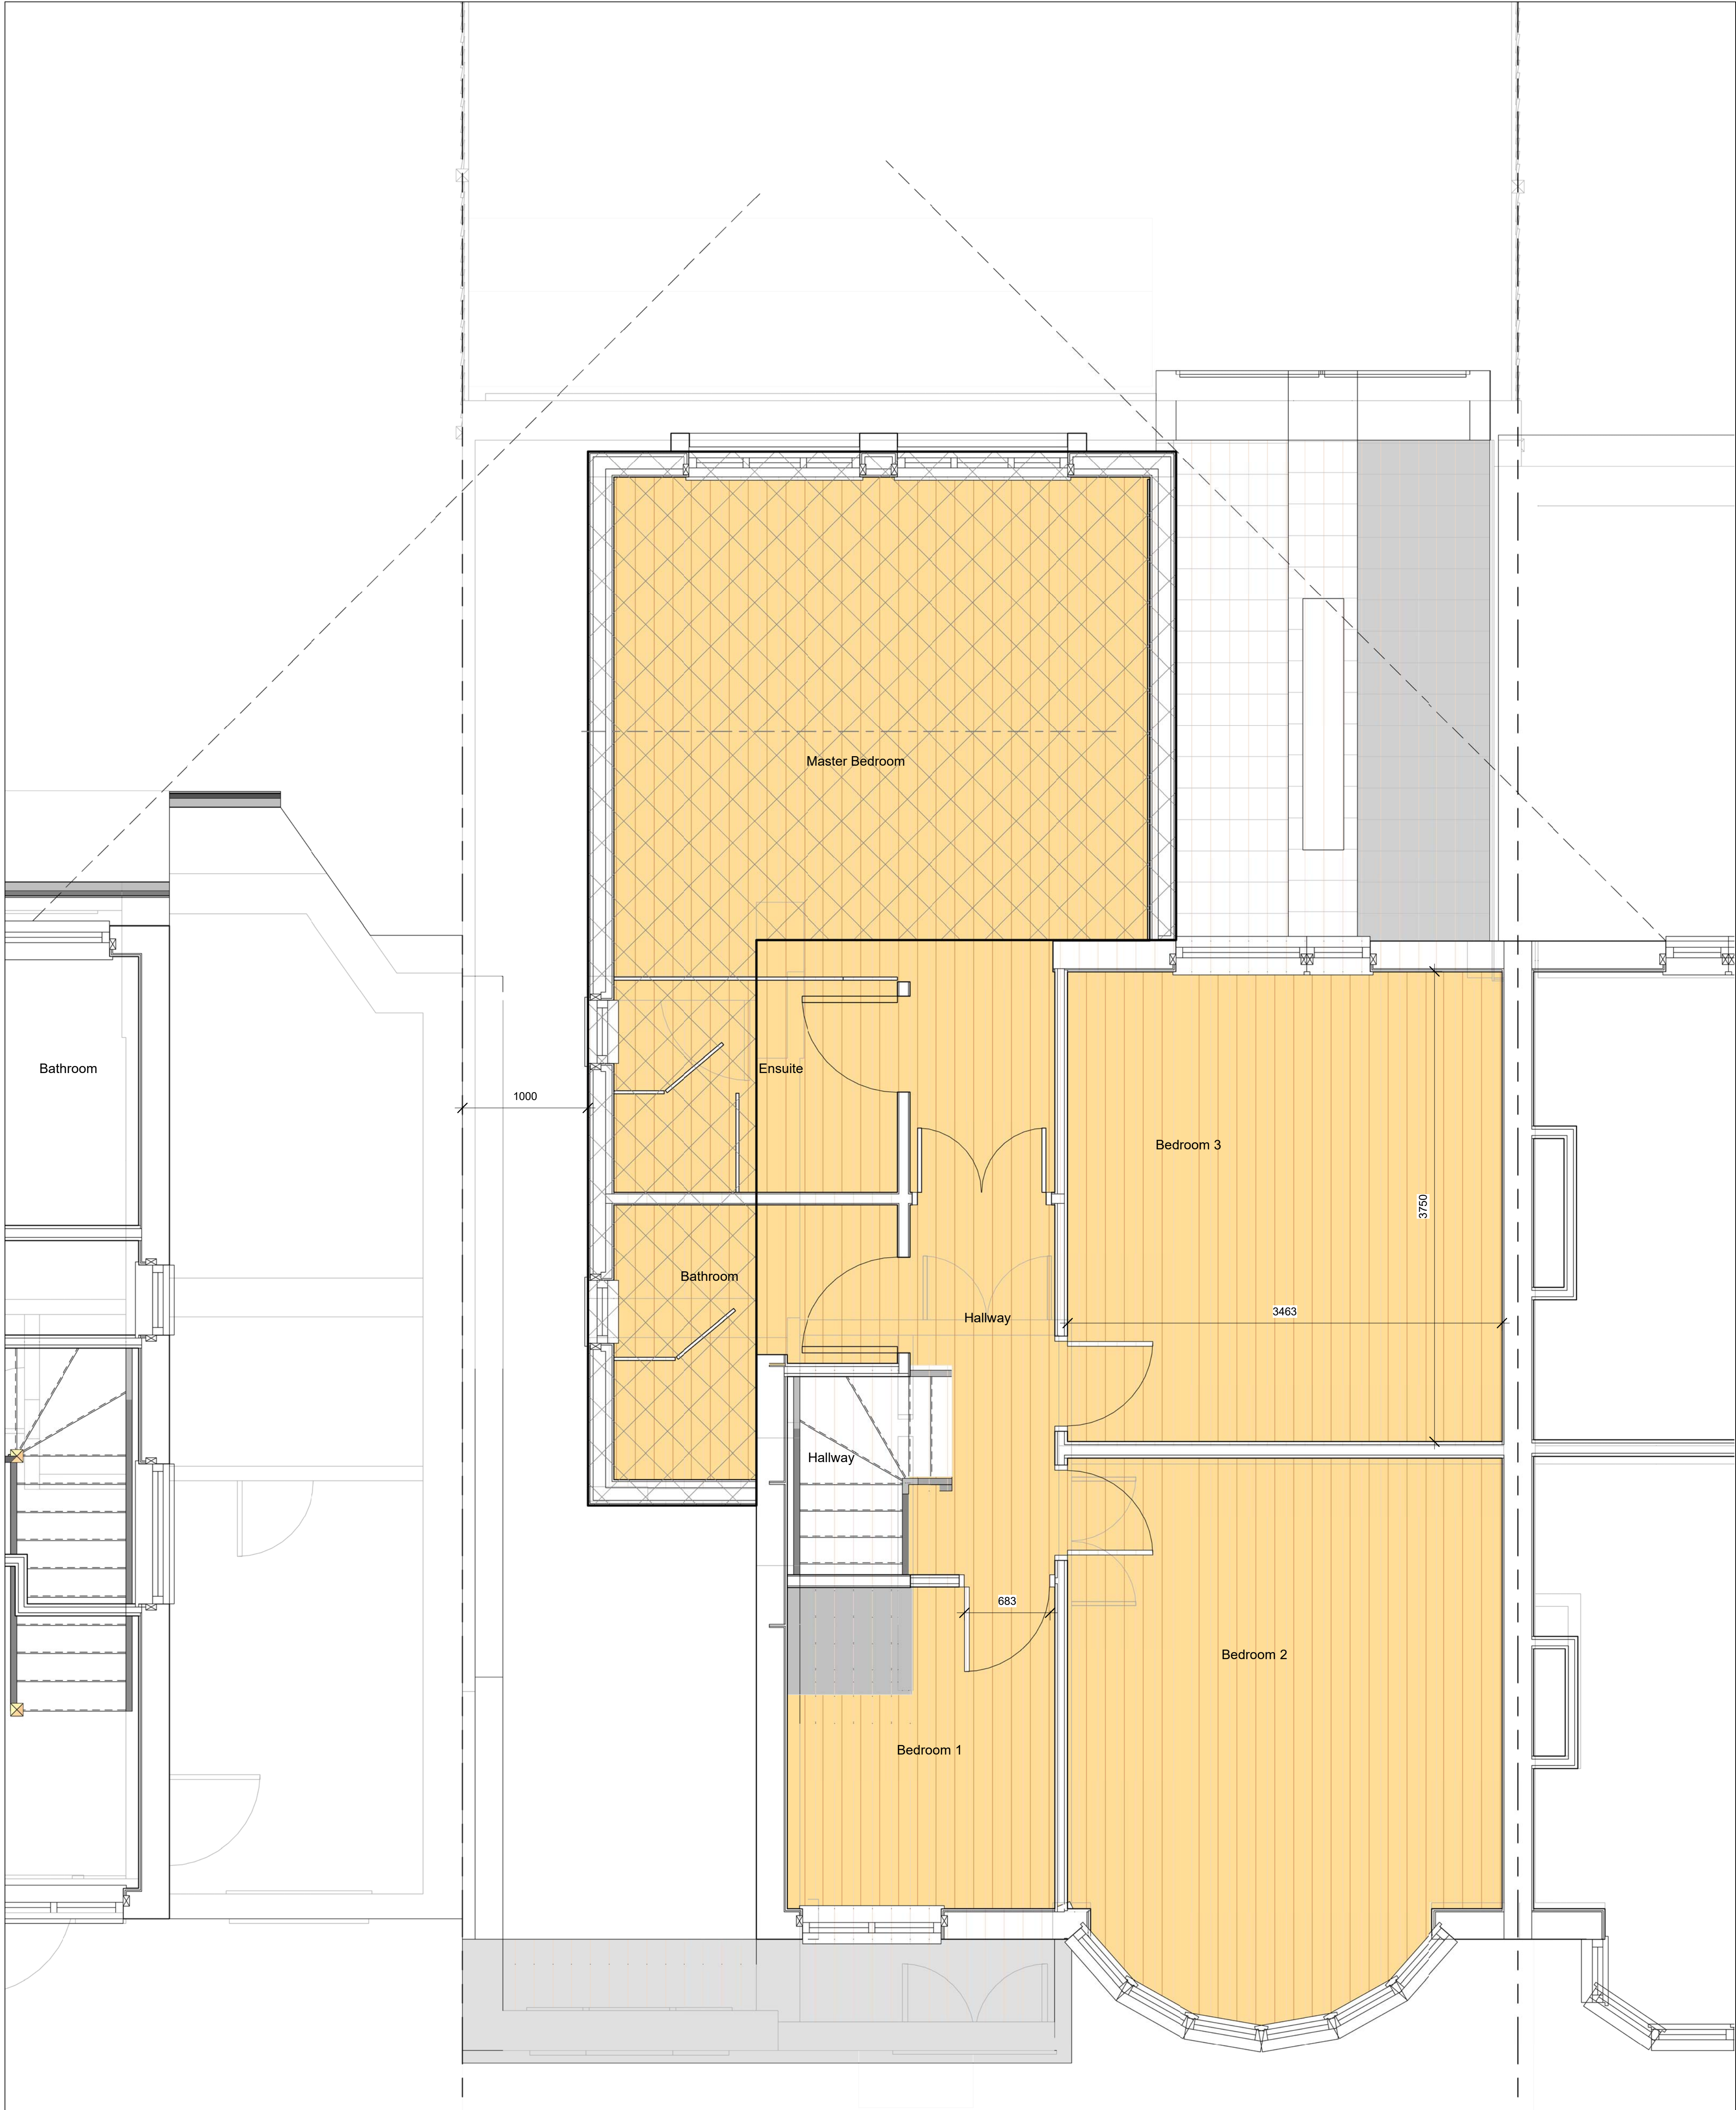


1 1.2 Proposed First Floor
1 : 25

Client : Mr & Mrs Shah		
Project : 83 Pinner Road, Northwood, HA6 1QN		
Drawing : Proposed First Floor Plan		
Scale : 1 : 25	Status : Planning	Rev :
Date : 10/29/20	Dwg No : PL-DR-F2-01-12	



DESIGNLABS LONDON
ARCHITECTURE / INTERIOR / MANAGEMENT / PLANNING
T: 07870661614 / 07888831314
E: info@designlabslondon.com W: www.designlabslondon.com

© THIS DRAWING IS THE COPYRIGHT OF DESIGNLABS LONDON LTD. It shall not be in any way used or reproduced or construct without their prior written consent. All dimensions are to be checked on site by client or contractor prior to commencing any work. Work only to figured dimensions. Any discrepancies are to be reported to the DLL in writing and DLL shall not take responsibility for site falling to inform discrepancies.

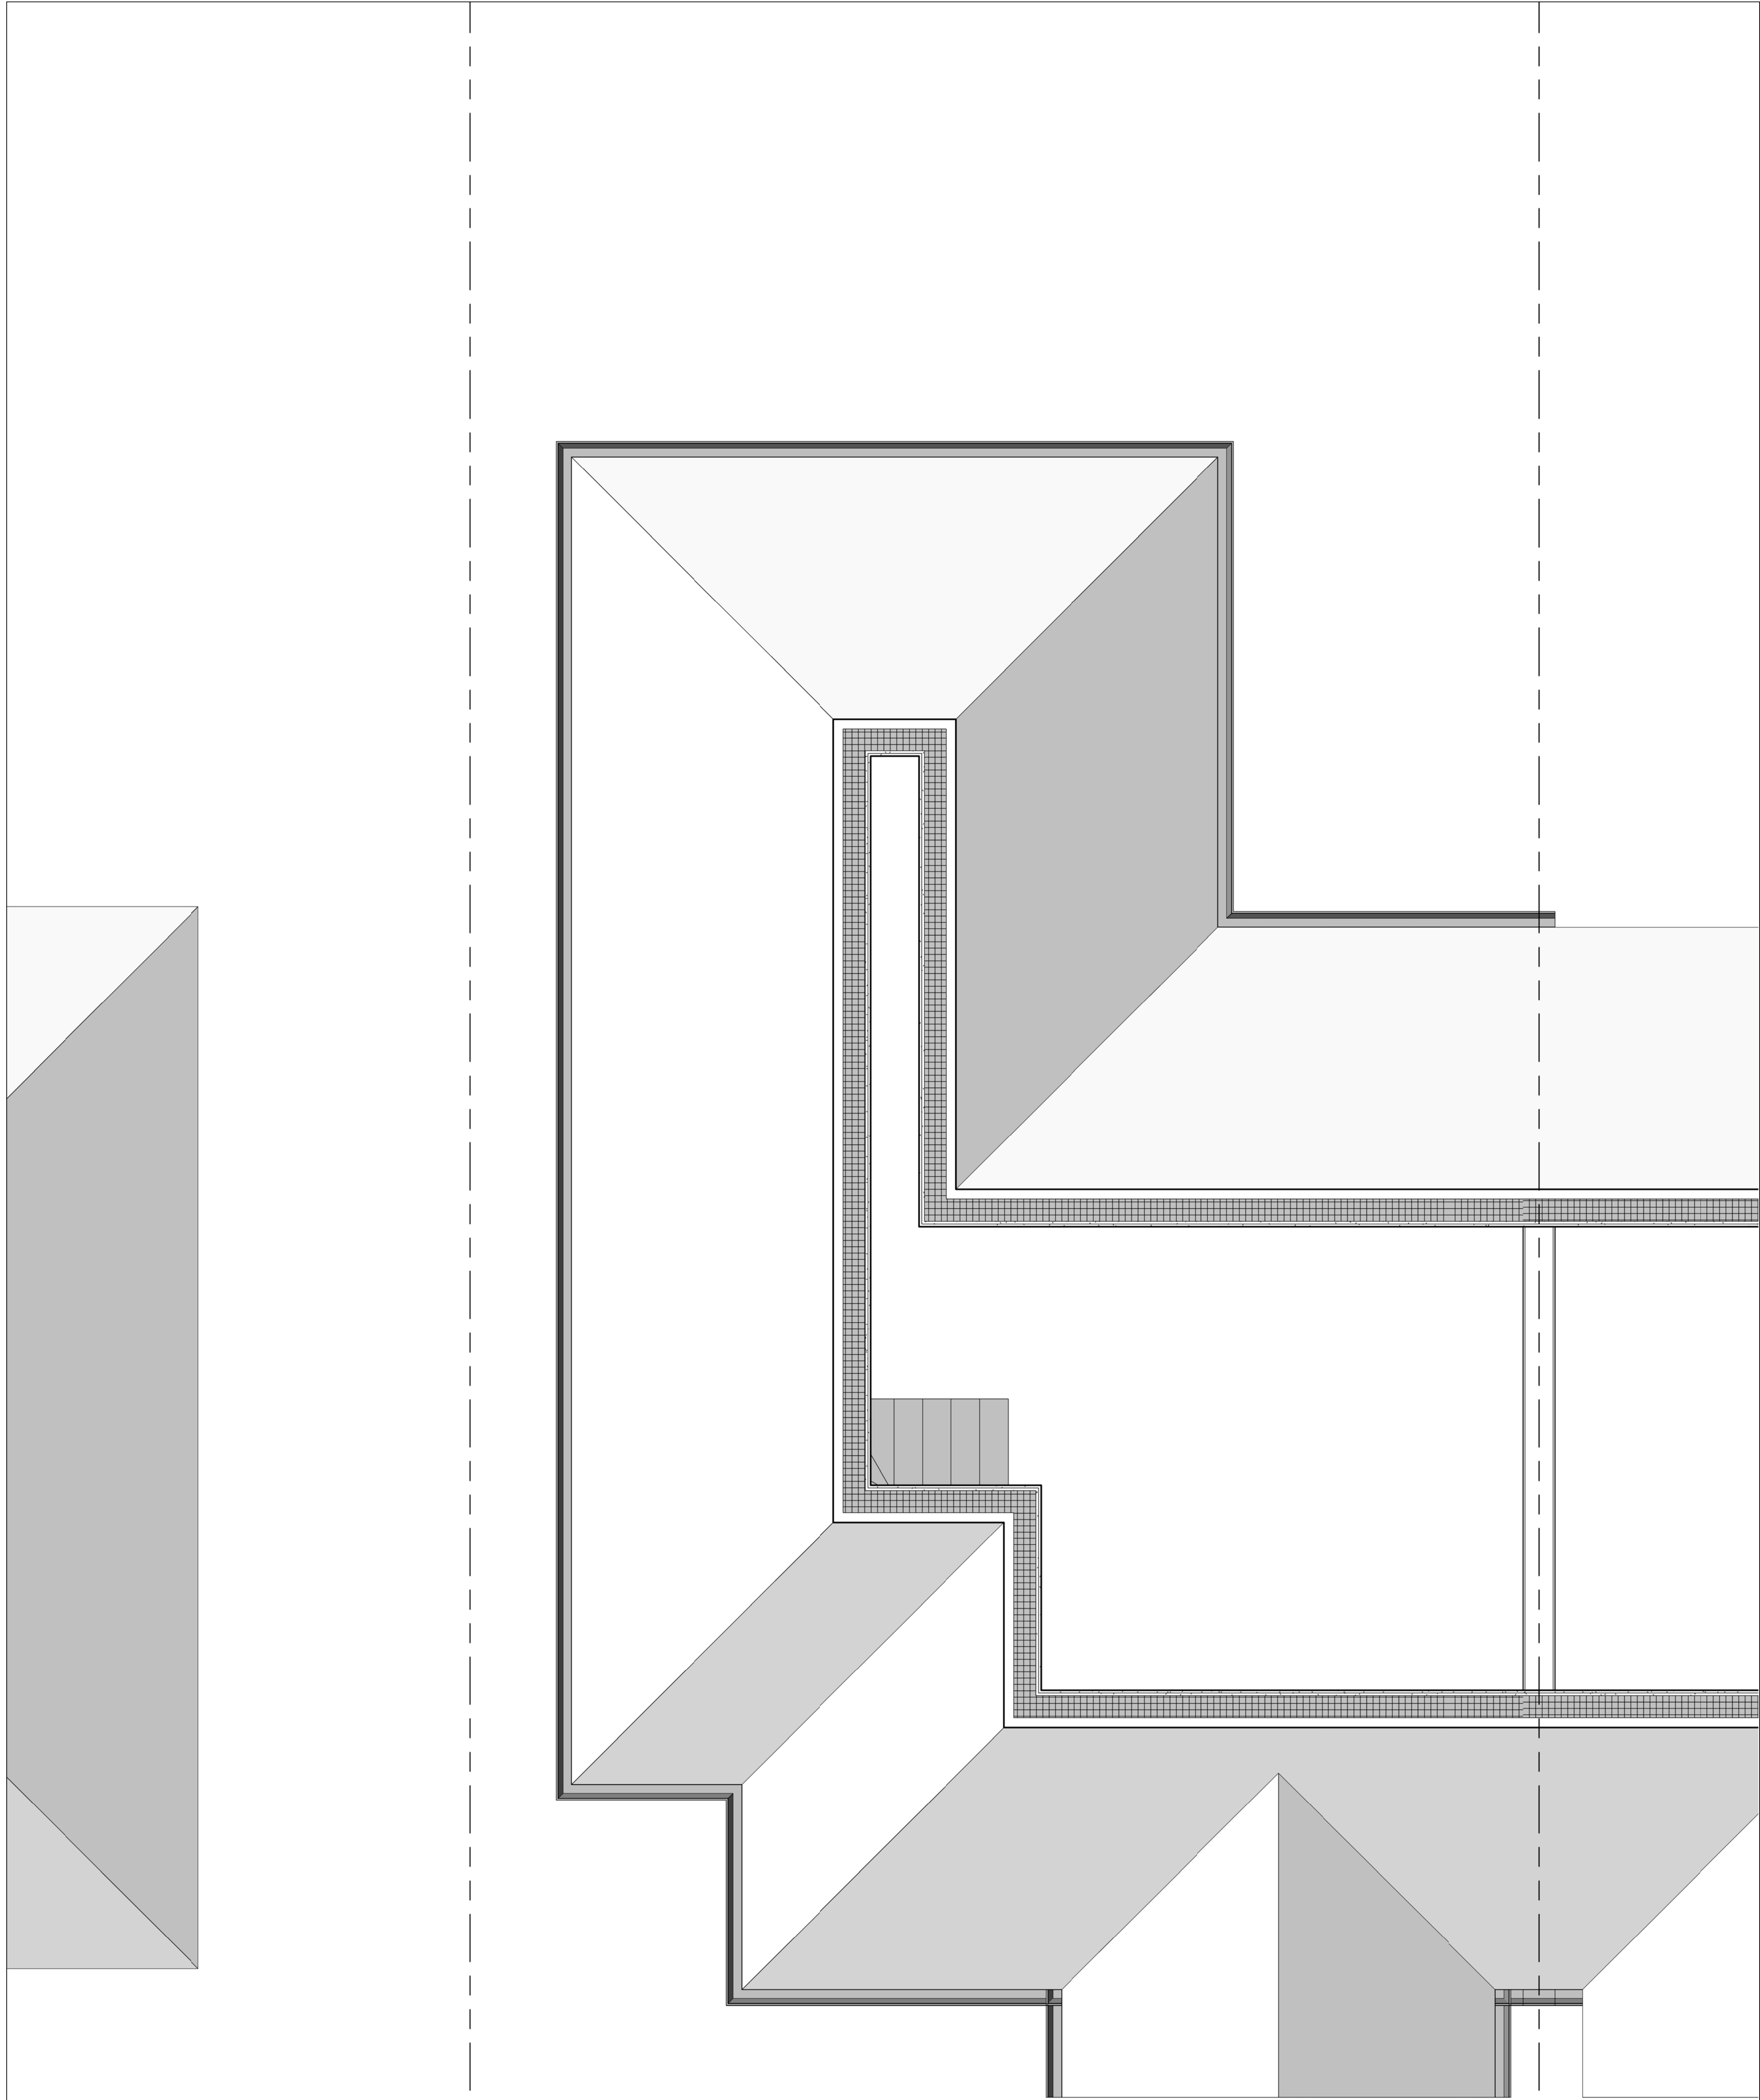


Client : Mr & Mrs Shah		
Project : 83 Pinner Road, Northwood, HA6 1QN		
Drawing : Proposed Loft Plan		
Scale : 1 : 25	Status : Planning	Rev :
Date : 10/30/20	Dwg No : PL-DR-P2-02-13	



DESIGNLABS LONDON
ARCHITECTURE / INTERIOR / MANAGEMENT / PLANNING
T: 07870661614 / 07888831314
E: info@designlabslondon.com W: www.designlabslondon.com

© THIS DRAWING IS THE COPYRIGHT OF DESIGNLABS LONDON LTD. It shall not be in any way used or reproduced or construct without their prior written consent. All dimensions are to be checked on site by client or contractor prior to commencing any work. Work only to figured dimensions. Any discrepancies are to be reported to the DLL in writing and DLL shall not take responsibility for site failing to inform discrepancies.

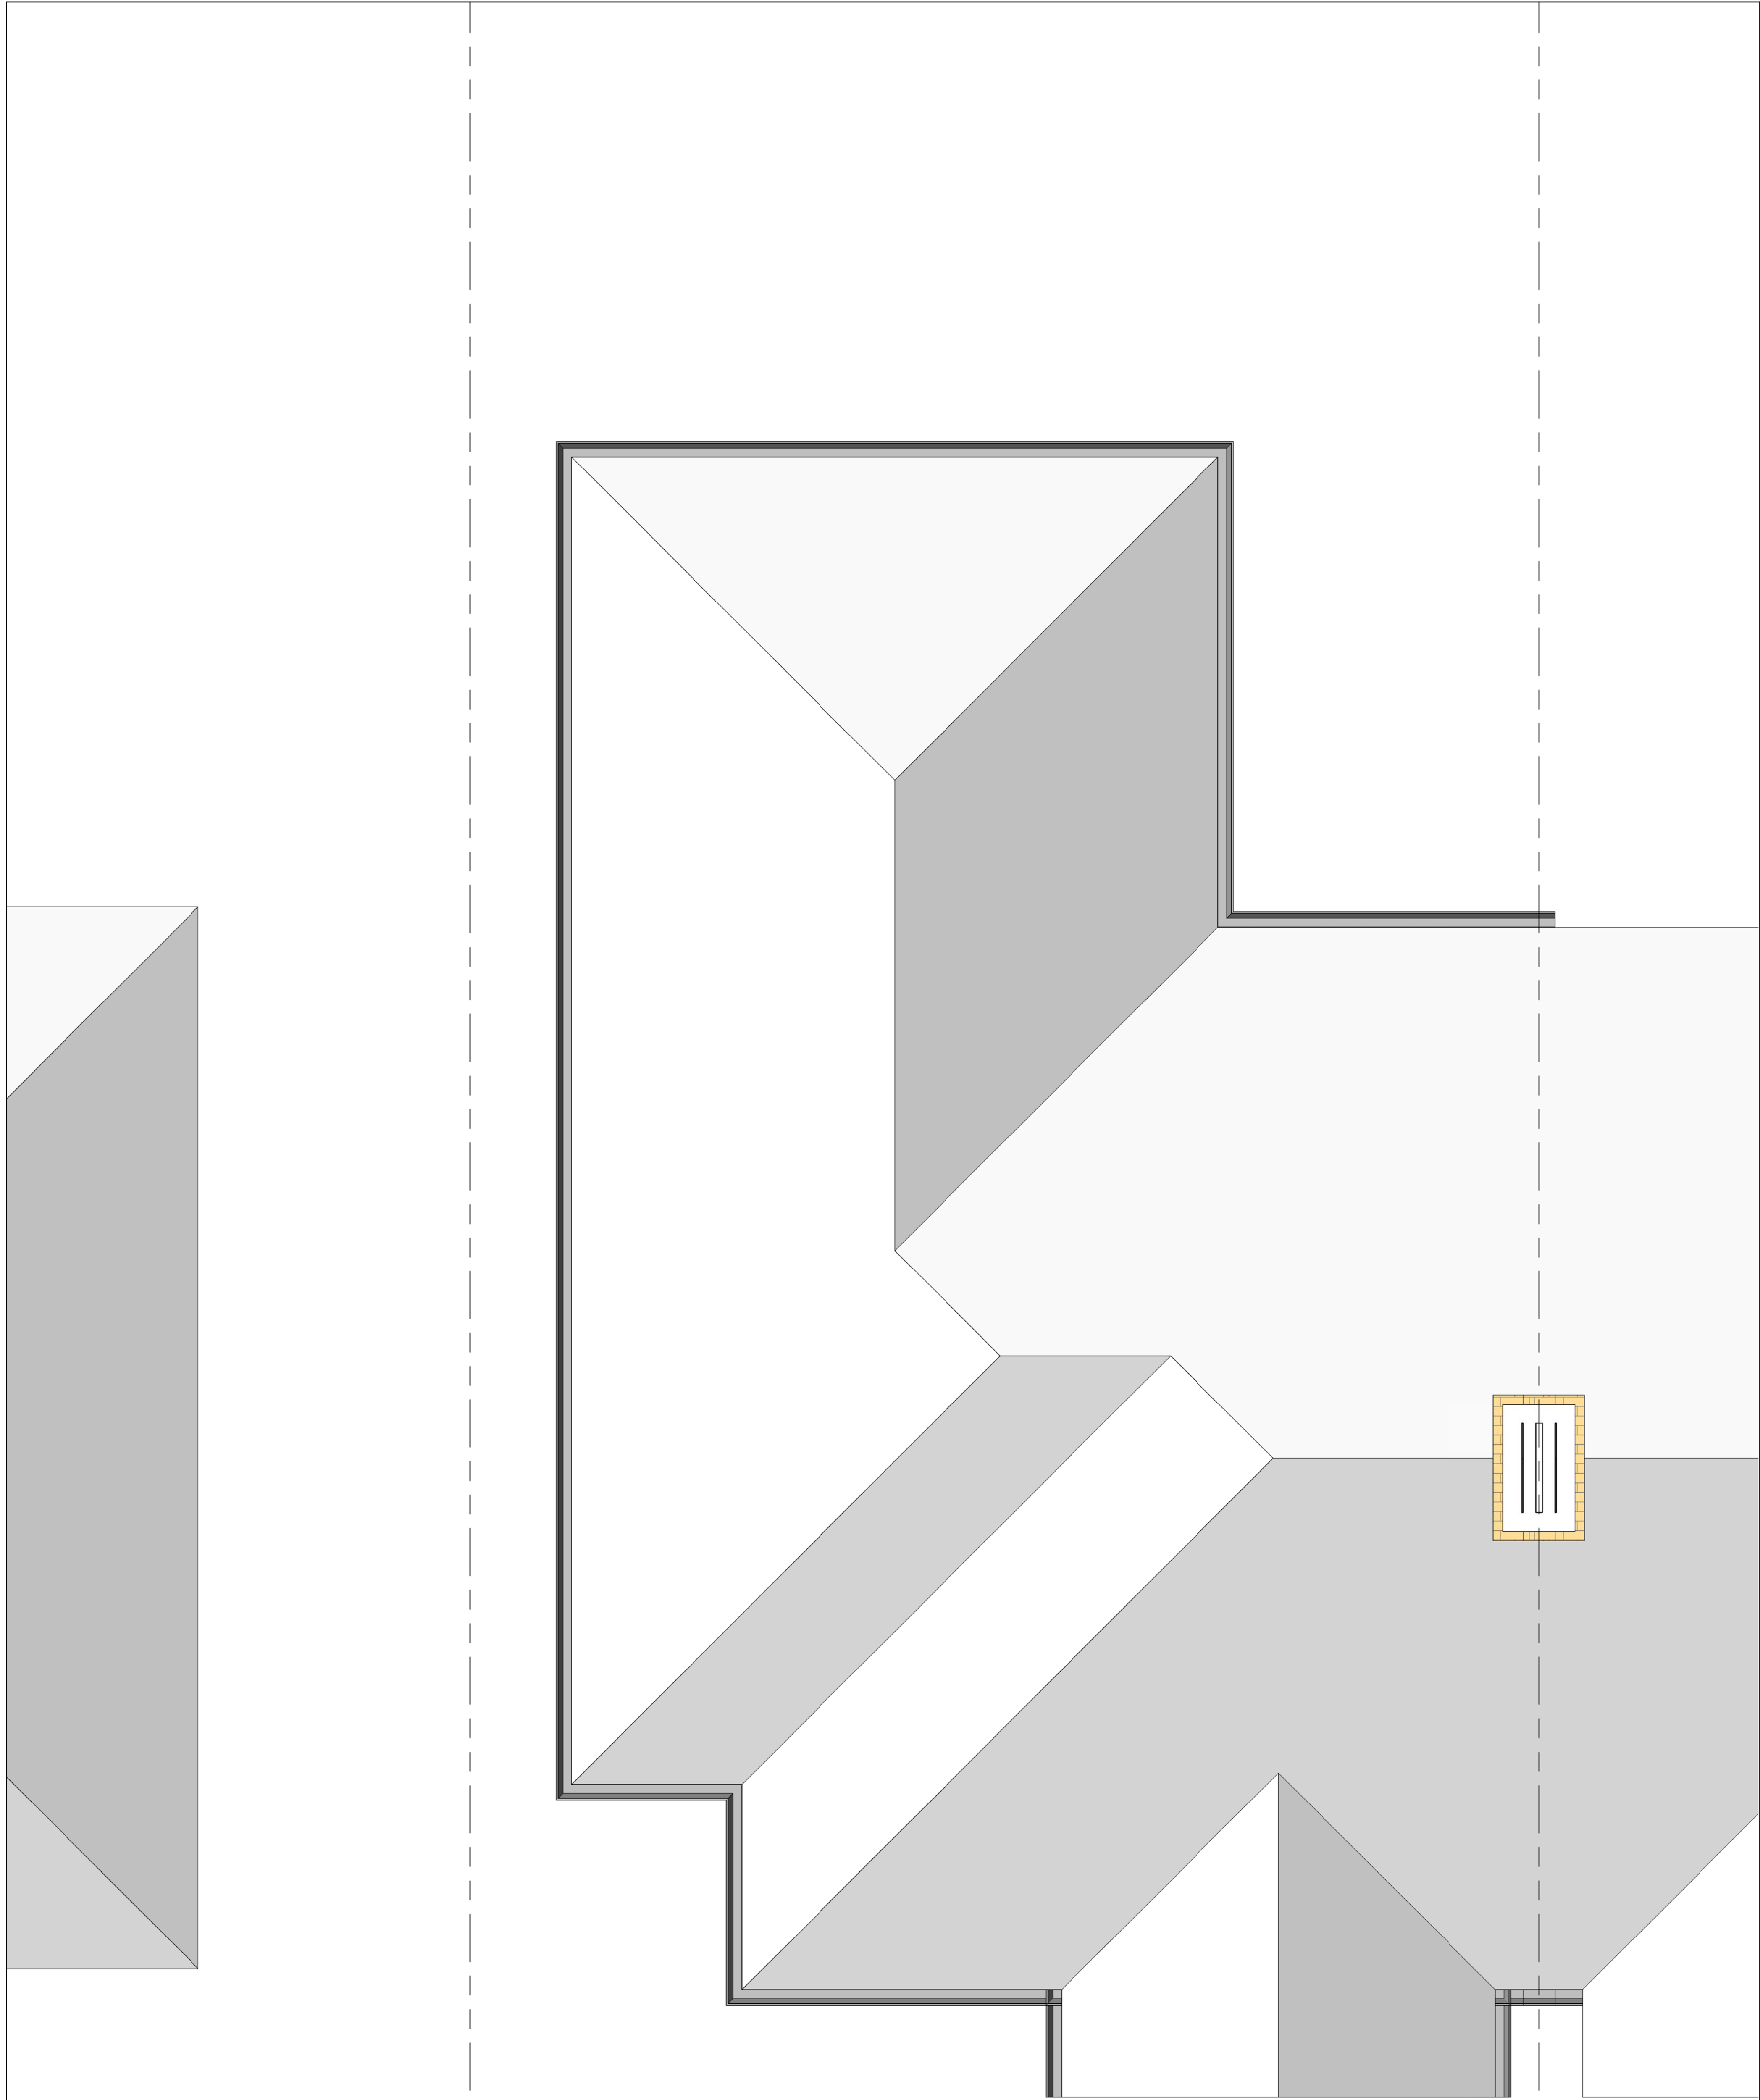


Client : Mr & Mrs Shah		
Project : 83 Pinner Road, Northwood, HA6 1QN		
Drawing : Proposed Roof Plan		
Scale : 1 : 25	Status : Planning	Rev :
Date : 10/30/20	Dwg No : PL-DR-P2-RL-14	



DESIGNLABS LONDON
ARCHITECTURE / INTERIOR / MANAGEMENT / PLANNING
T: 07870661614 / 07888831314
E: info@designlabslondon.com W: www.designlabslondon.com

© THIS DRAWING IS THE COPYRIGHT OF DESIGNLABS LONDON LTD. It shall not be in any way used or reproduced or construct without their prior written consent. All dimensions are to be checked on site by client or contractor prior to commencing any work. Work only to figured dimensions. Any discrepancies are to be reported to the DLL in writing and DLL shall not take responsibility for site failing to inform discrepancies.

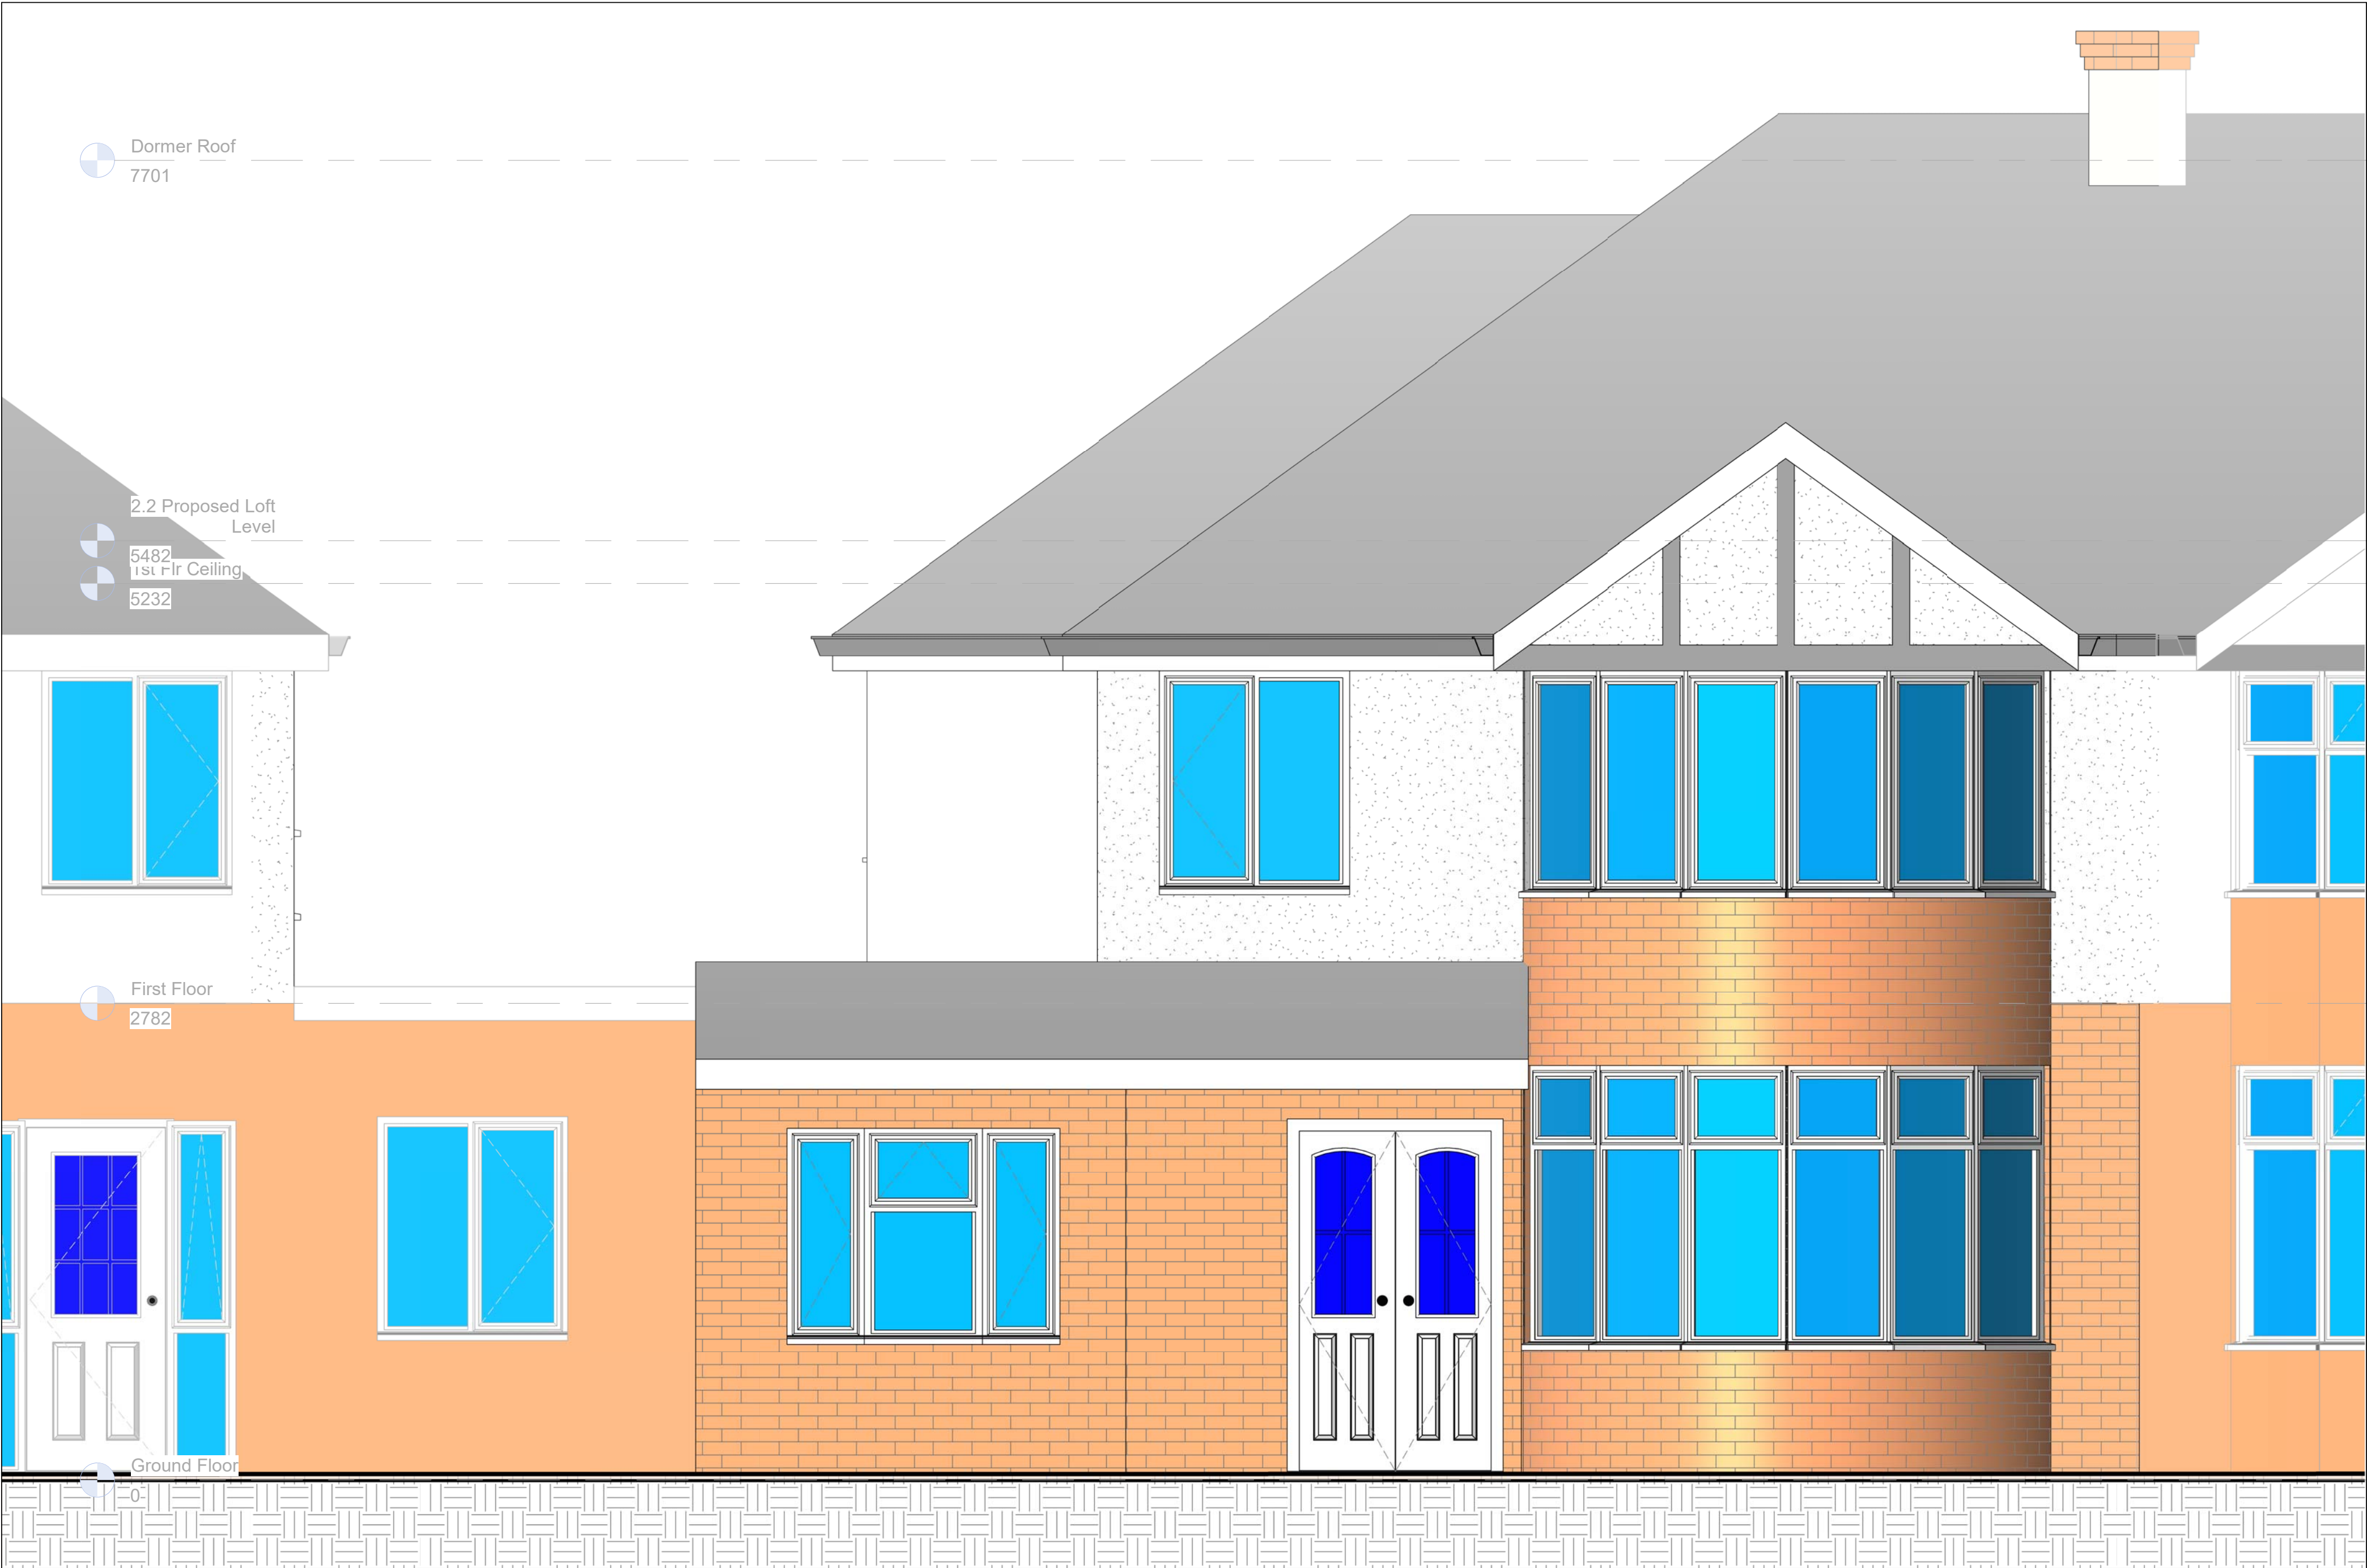

1 **Proposed Front Elevation**
1 : 25



2 **Proposed Rear Elevation**
1 : 25

Client : Mr & Mrs Shah


Project : 83 Pinner Road, Northwood,
HA6 1QN

Drawing : Proposed Front & Rear
Elevation

Scale : 1 : 25	Status : Planning	Rev :
Date : 10/29/20	Dwg No : PL-DR-P2-XX-70	

DESIGNLABS LONDON
ARCHITECTURE / INTERIOR / MANAGEMENT / PLANNING
T: 07870661614 / 07888831314
E: info@designlabslondon.com W: www.designlabslondon.com

© THIS DRAWING IS THE COPYRIGHT OF DESIGNLABS LONDON LTD. It shall not be in any way used or reproduced or construct without their prior written consent. All dimensions are to be checked on site by client or contractor prior to commencing any work. Work only to figured dimensions. Any discrepancies are to be reported to the DLL in writing and DLL shall not take responsibility for site failing to inform discrepancies.

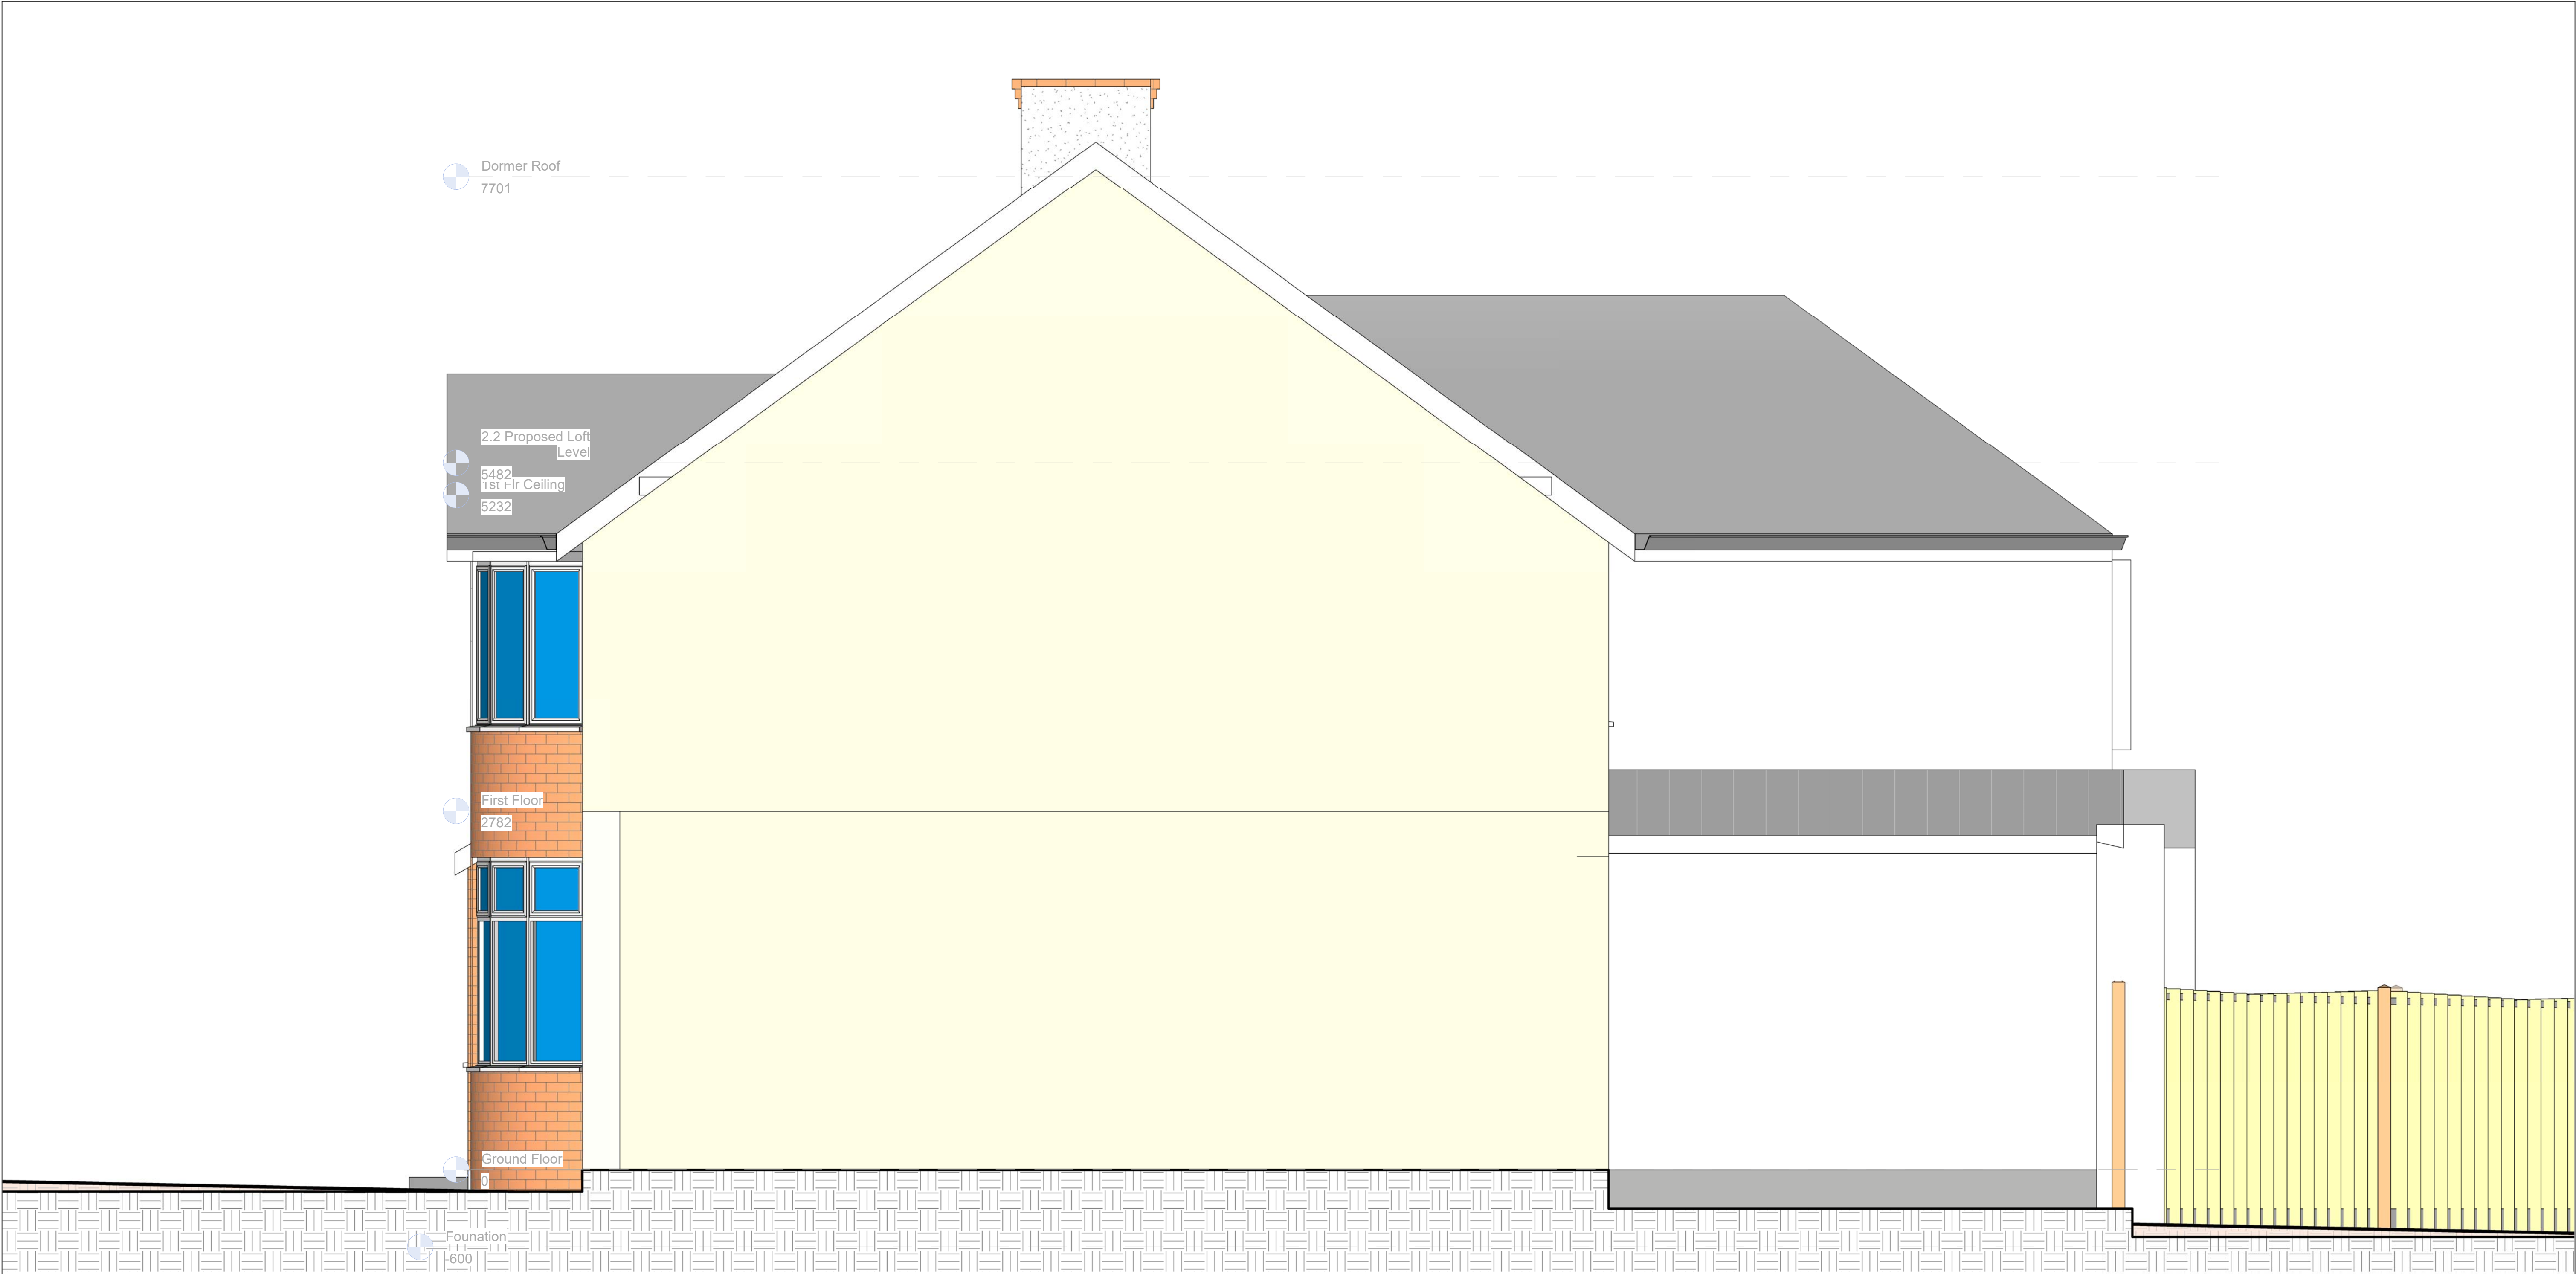

Client :Mr & Mrs Shah

Project :83 Pinner Road, Northwood,
HA6 1QN

Drawing :Proposed RHS Elevation

Scale : 1 : 25	Status : Planning	Rev :
Date : 10/29/20	Dwg No : PL-DR-P2-XX-71	




ARCHITECTURE / INTERIOR / MANAGEMENT / PLANNING

T: 07870661614 / 07888831314

E: info@designlabslondon.com W: www.designlabslondon.com

© THIS DRAWING IS THE COPYRIGHT OF DESIGNLABS LONDON LTD. It shall not be in any way used or reproduced or construct without their prior written consent. All dimensions are to be checked on site by client or contractor prior to commencing any work. Work only to figured dimensions. Any discrepancies are to be reported to the DLL in writing and DLL shall not take responsibility for site failing to inform discrepancies.

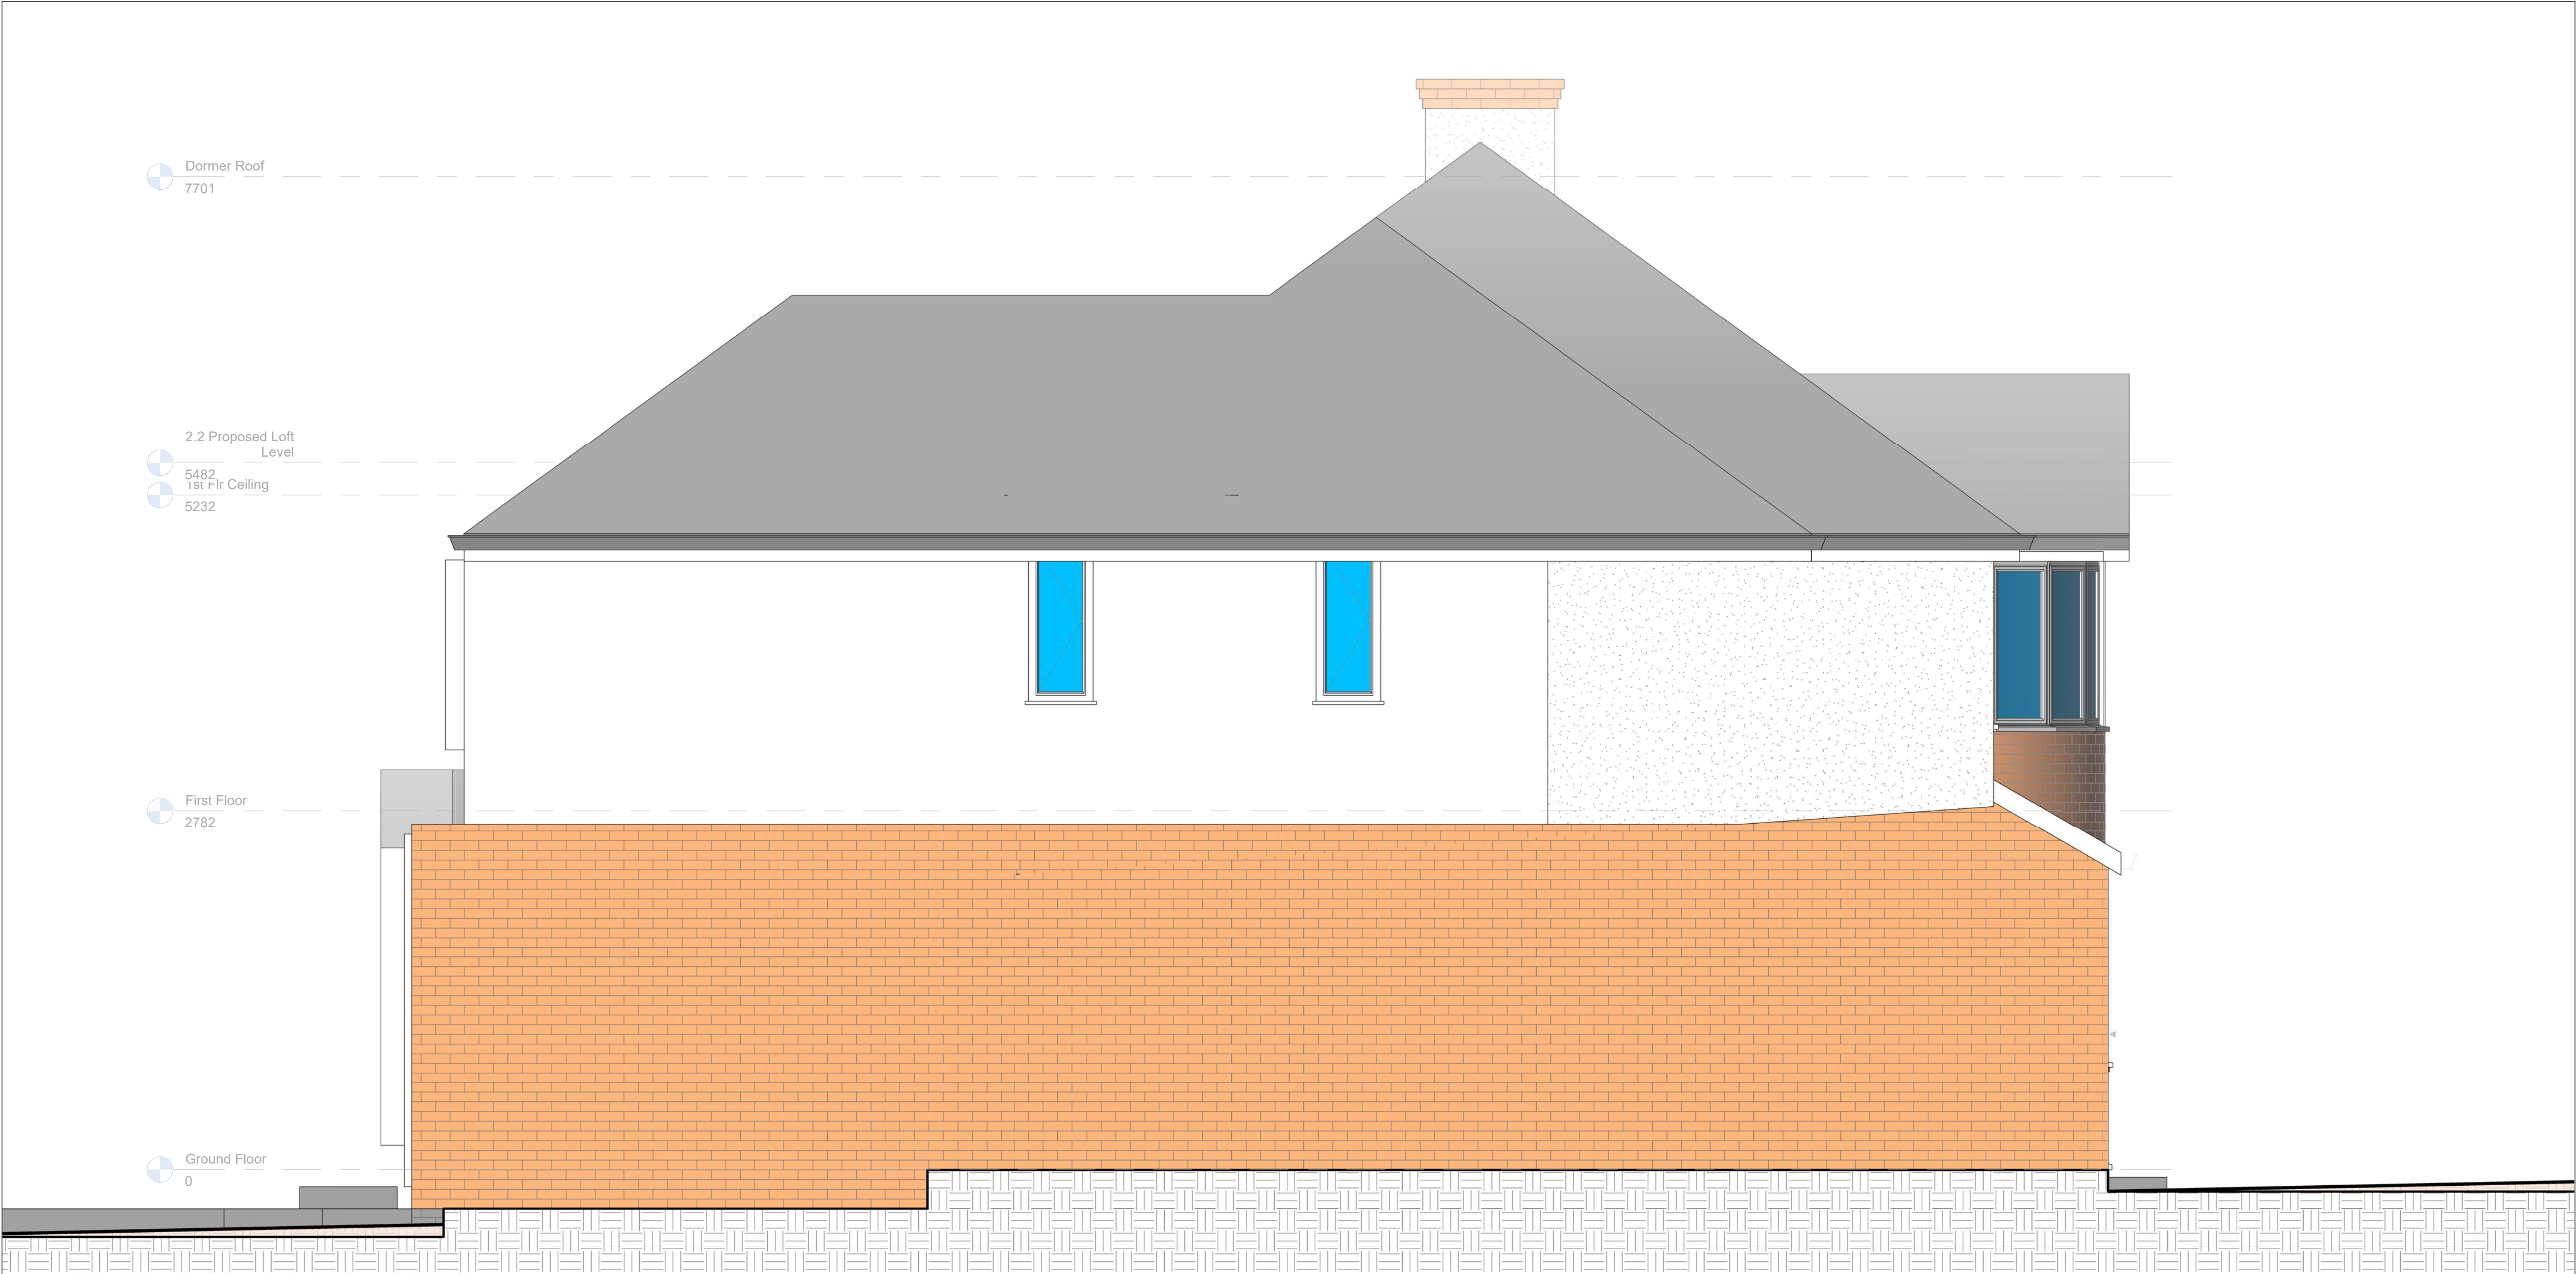

Client : Mr & Mrs Shah		
Project : 83 Pinner Road, Northwood, HA6 1QN		
Drawing : Proposed LHS Elevation		
Scale : 1 : 25	Status : Planning	Rev :
Date : 10/29/20	Dwg No : PL-DR-P2-XX-72	



DESIGNLABS
ARCHITECTURE | INTERIOR | MANAGEMENT | PLANNING

ARCHITECTURE / INTERIOR / MANAGEMENT / PLANNING
T: 07870661614 / 07888831314
E: info@designlabslondon.com W: www.designlabslondon.com

© THIS DRAWING IS THE COPYRIGHT OF DESIGNLABS LONDON LTD. It shall not be in any way used or reproduced or construct without their prior written consent. All dimensions are to be checked on site by client or contractor prior to commencing any work. Work only to figured dimensions. Any discrepancies are to be reported to the DLL in writing and DLL shall not take responsibility for site failing to inform discrepancies.



Client : Mr & Mrs Shah

Project : 83 Pinner Road, Northwood,
HA6 1QN

Drawing : Proposed 3D

Scale :	Status : Planning	Rev :
Date : 10/29/20	Dwg No : PL-DR-P2-XX-80	



DESIGNLABS LONDON
ARCHITECTURE / INTERIOR / MANAGEMENT / PLANNING
T: 07870661614 / 07888831314
E: info@designlabslondon.com W: www.designlabslondon.com

© THIS DRAWING IS THE COPYRIGHT OF DESIGNLABS LONDON LTD. It shall not be in any way used or reproduced or construct without their prior written consent. All dimensions are to be checked on site by client or contractor prior to commencing any work. Work only to figured dimensions. Any discrepancies are to be reported to the DLL in writing and DLL shall not take responsibility for site failing to inform discrepancies.