


PROPOSED DRAWINGS SET

Client : Mr & Mrs Shah		
Project : 83 Pinner Road, Northwood, HA6 1QN		
Drawing: Proposed Drawing Set		
Scale :	Status : Planning	Rev :
Date : 10/31/20	Dwg No : PL-DR-P2	



DESIGNLABS LONDON
ARCHITECTURE / INTERIOR / MANAGEMENT / PLANNING
T: 07870661614 / 07888831314
E: info@designlabslondon.com W: www.designlabslondon.com

© THIS DRAWING IS THE COPYRIGHT OF DESIGNLABS LONDON LTD. It shall not be in any way used or reproduced or construct without their prior written consent. All dimensions are to be checked on site by client or contractor prior to commencing any work. Work only to figured dimensions. Any discrepancies are to be reported to the DLL in writing and DLL shall not take responsibility for site failing to inform discrepancies.

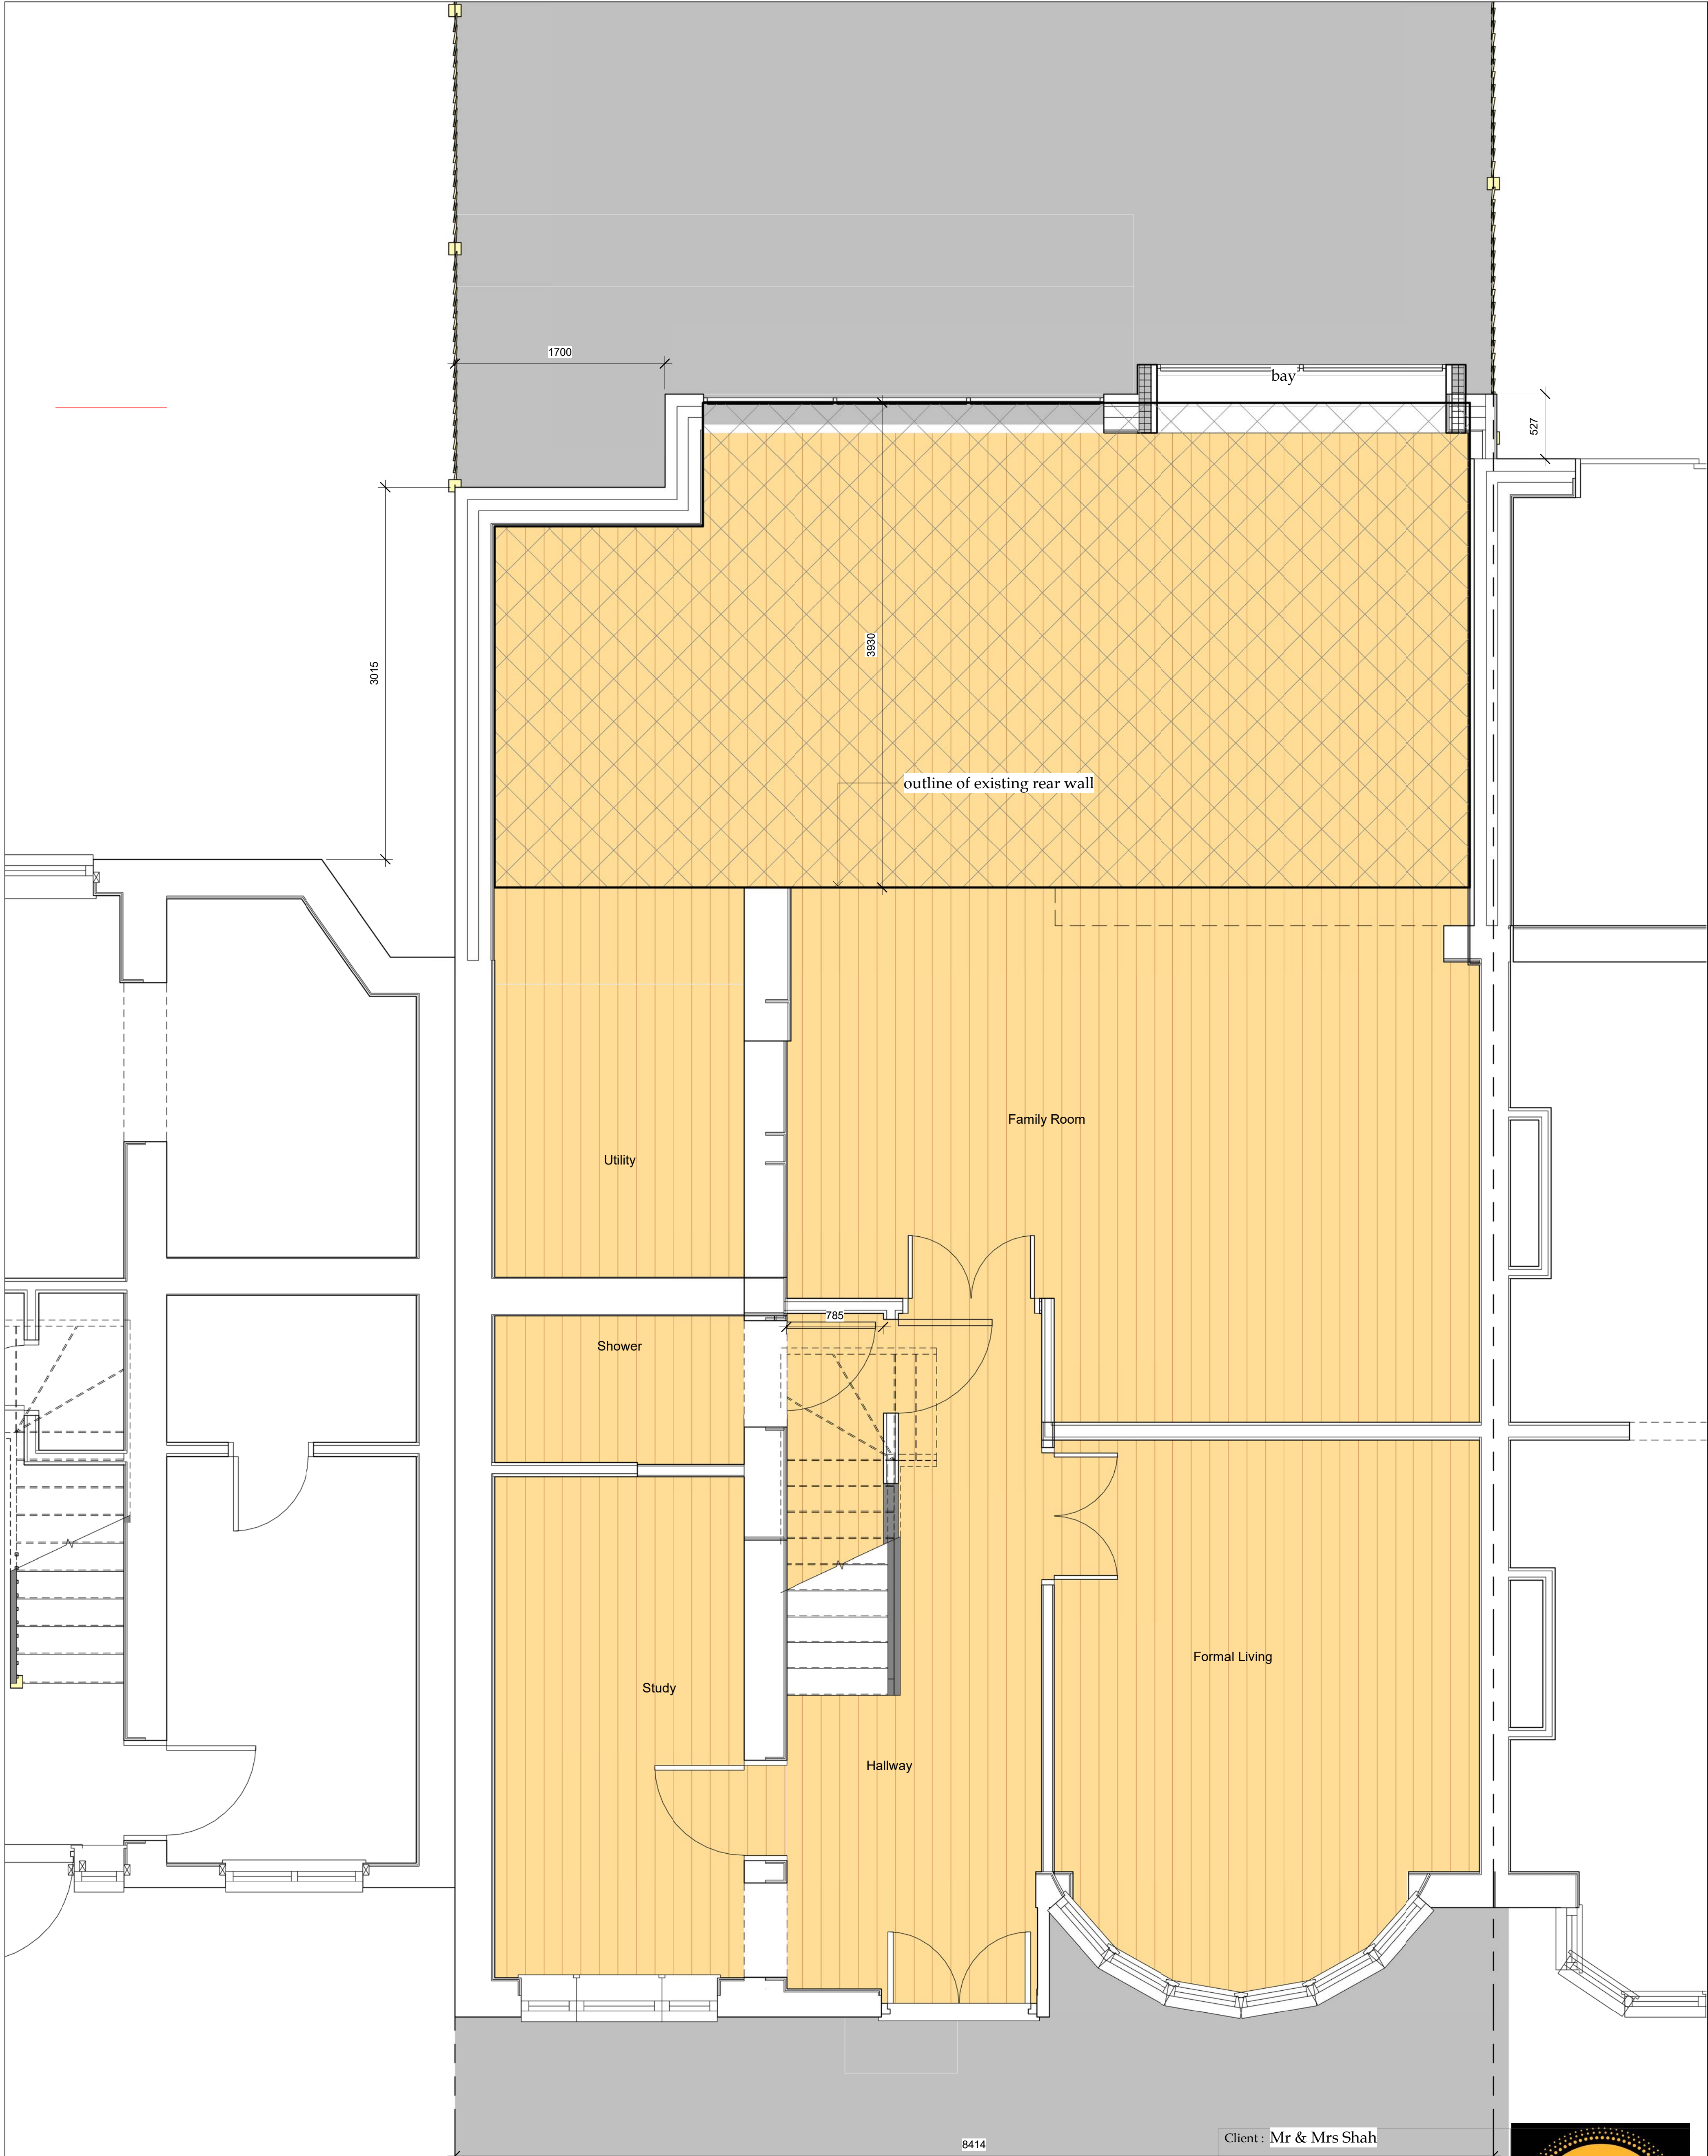


1 1.1 Proposed Ground Floor
1 : 25

Client : Mr & Mrs Shah		
Project : 83 Pinner Road, Northwood, HA6 1QN		
Drawing : Proposed Ground Floor Plan		
Scale : 1 : 25	Status : Planning	Rev : 2
Date : 10/29/20	Dwg No : PL-DR-P2-00-11	



DESIGNLABS LONDON
ARCHITECTURE / INTERIOR / MANAGEMENT / PLANNING
T: 07870661614 / 07888831314
E: info@designlabslondon.com W: www.designlabslondon.com

© THIS DRAWING IS THE COPYRIGHT OF DESIGNLABS LONDON LTD. It shall not be in any way used or reproduced or construct without their prior written consent. All dimensions are to be checked on site by client or contractor prior to commencing any work. Work only to figured dimensions. Any discrepancies are to be reported to the DLL in writing and DLL shall not take responsibility for site failing to inform discrepancies.

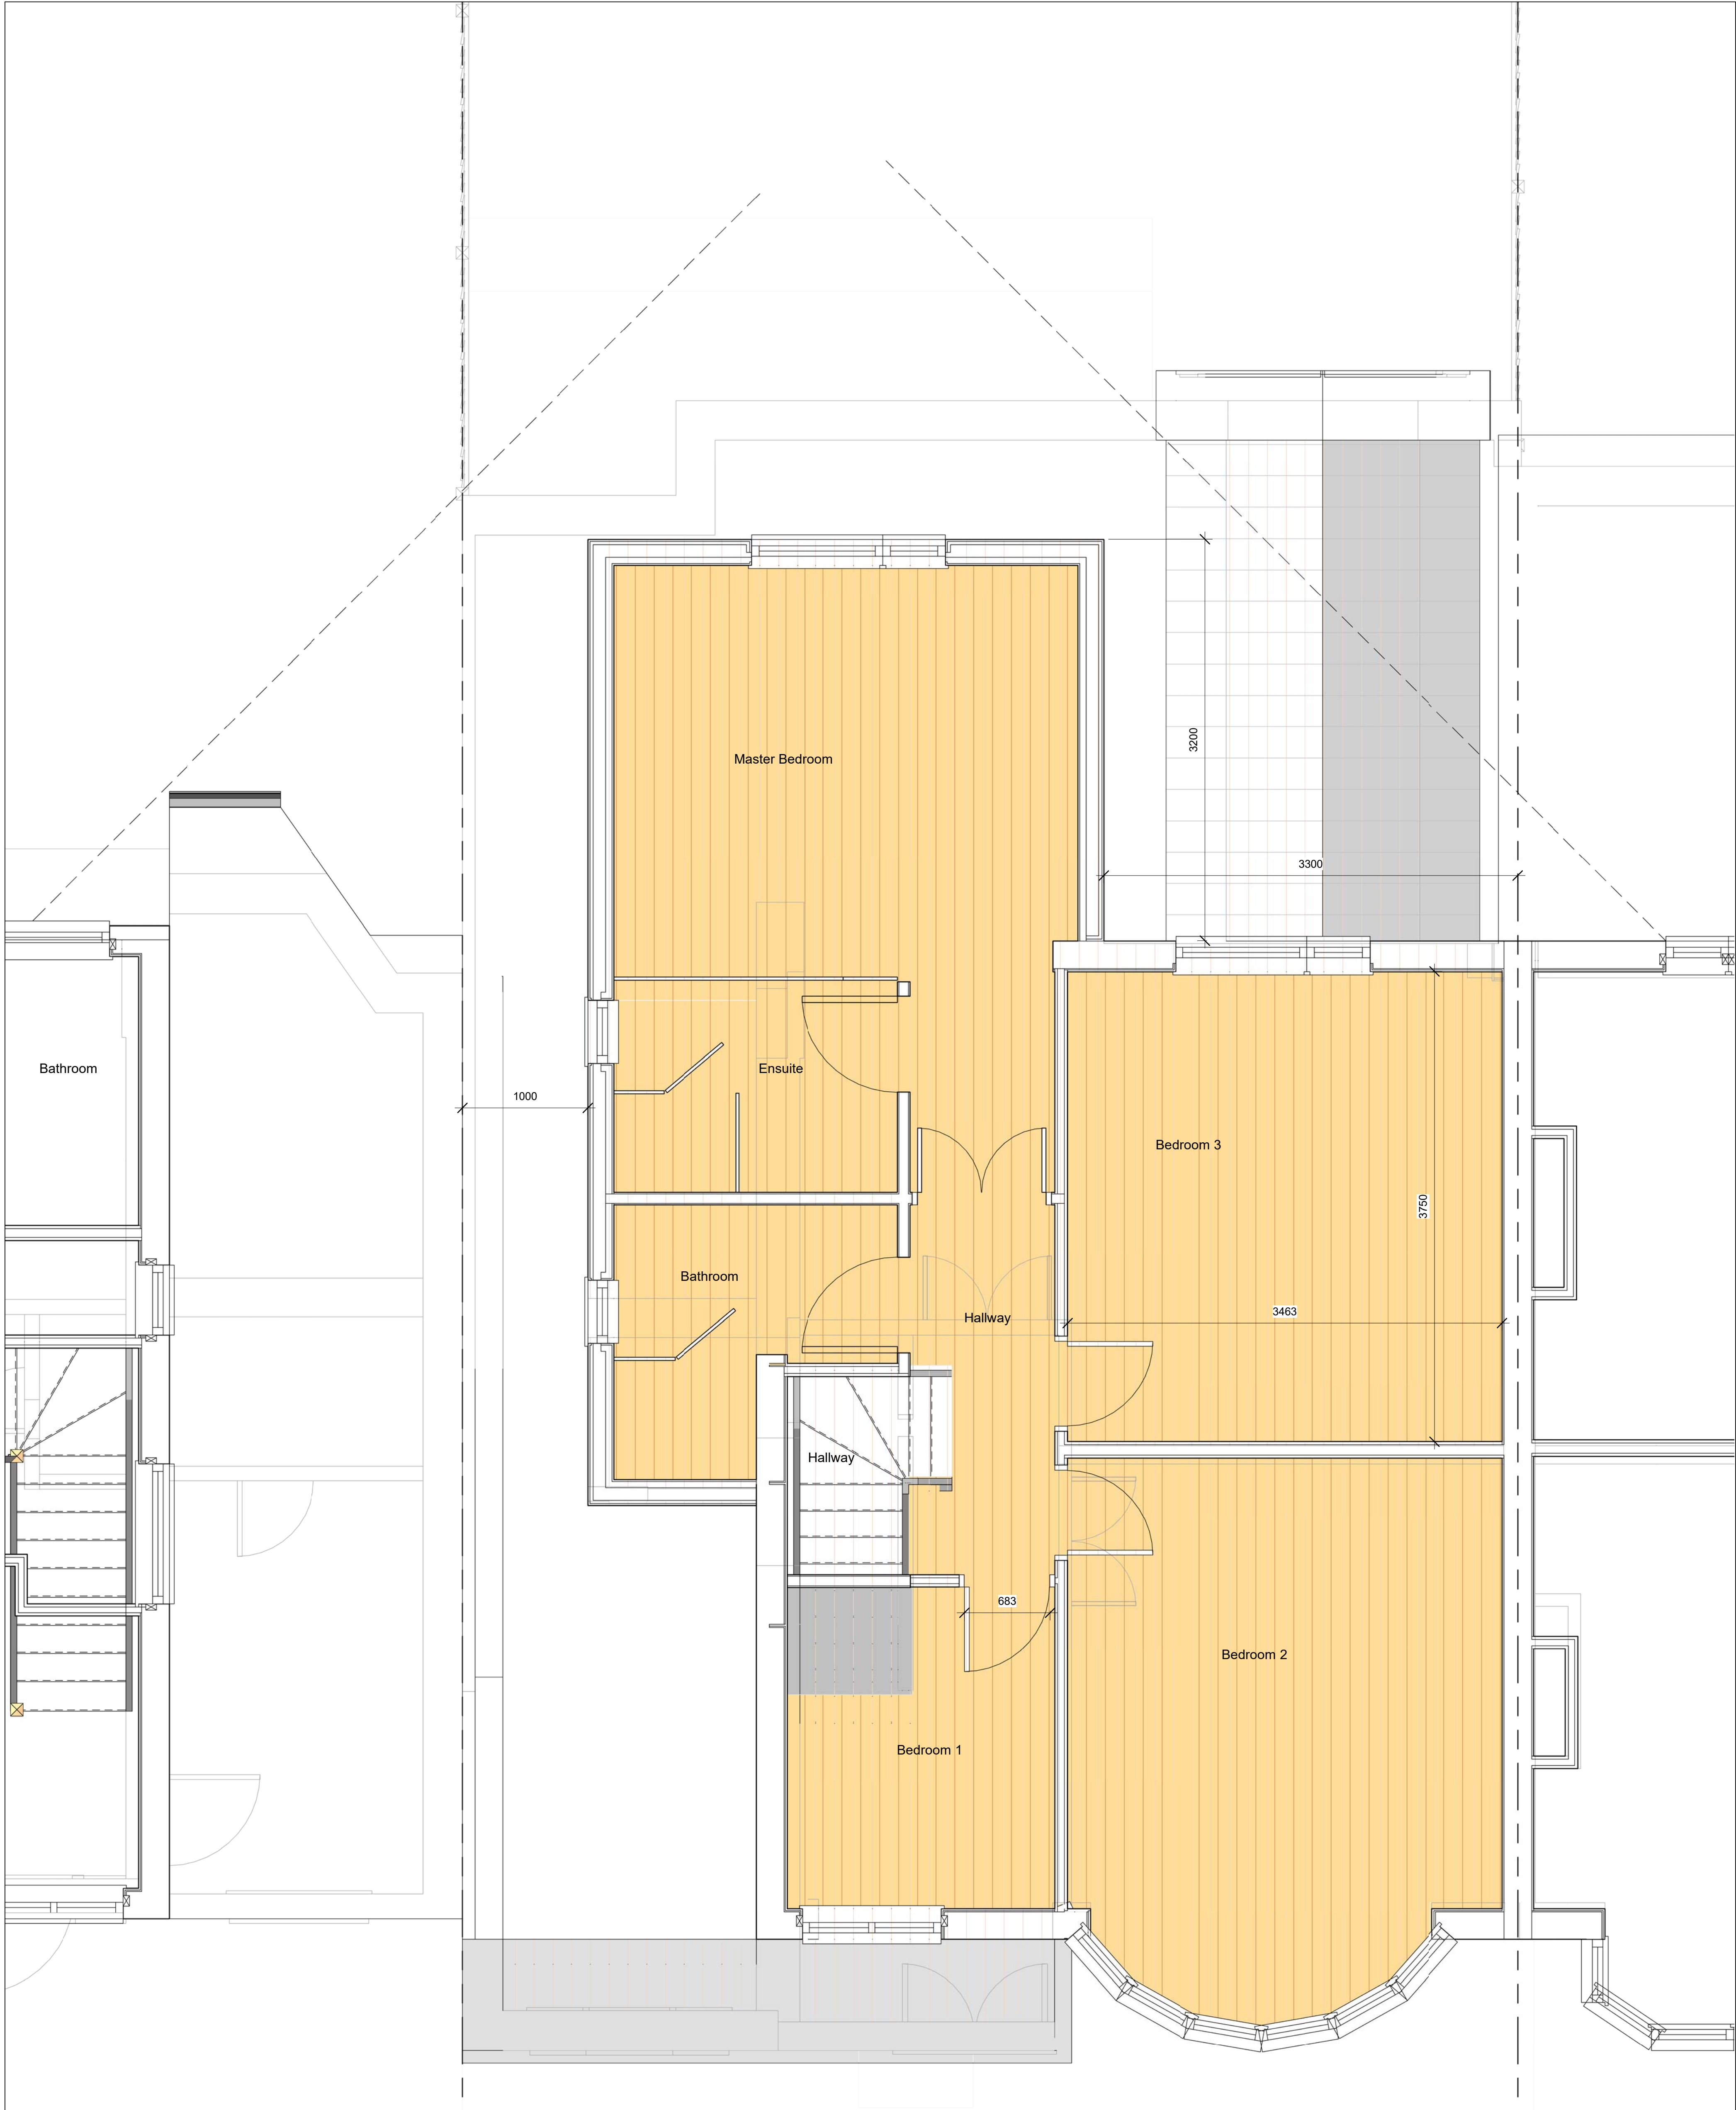

1

1.2 Proposed First Floor

1 : 25

Client : Mr & Mrs Shah

Project : 83 Pinner Road, Northwood,
HA6 1QN


Drawing : Proposed First Floor Plan

Scale : 1 : 25	Status : Planning	Rev : 2
Date : 10/29/20	Dwg No : PL-DR-F2-01-12	



DESIGNLABS LONDON
ARCHITECTURE / INTERIOR / MANAGEMENT / PLANNING
T: 07870661614 / 07888831314
E: info@designlabslondon.com W: www.designlabslondon.com

© THIS DRAWING IS THE COPYRIGHT OF DESIGNLABS LONDON LTD. It shall not be in any way used or reproduced or construct without their prior written consent. All dimensions are to be checked on site by client or contractor prior to commencing any work. Work only to figured dimensions. Any discrepancies are to be reported to the DLL in writing and DLL shall not take responsibility for site failing to inform discrepancies.

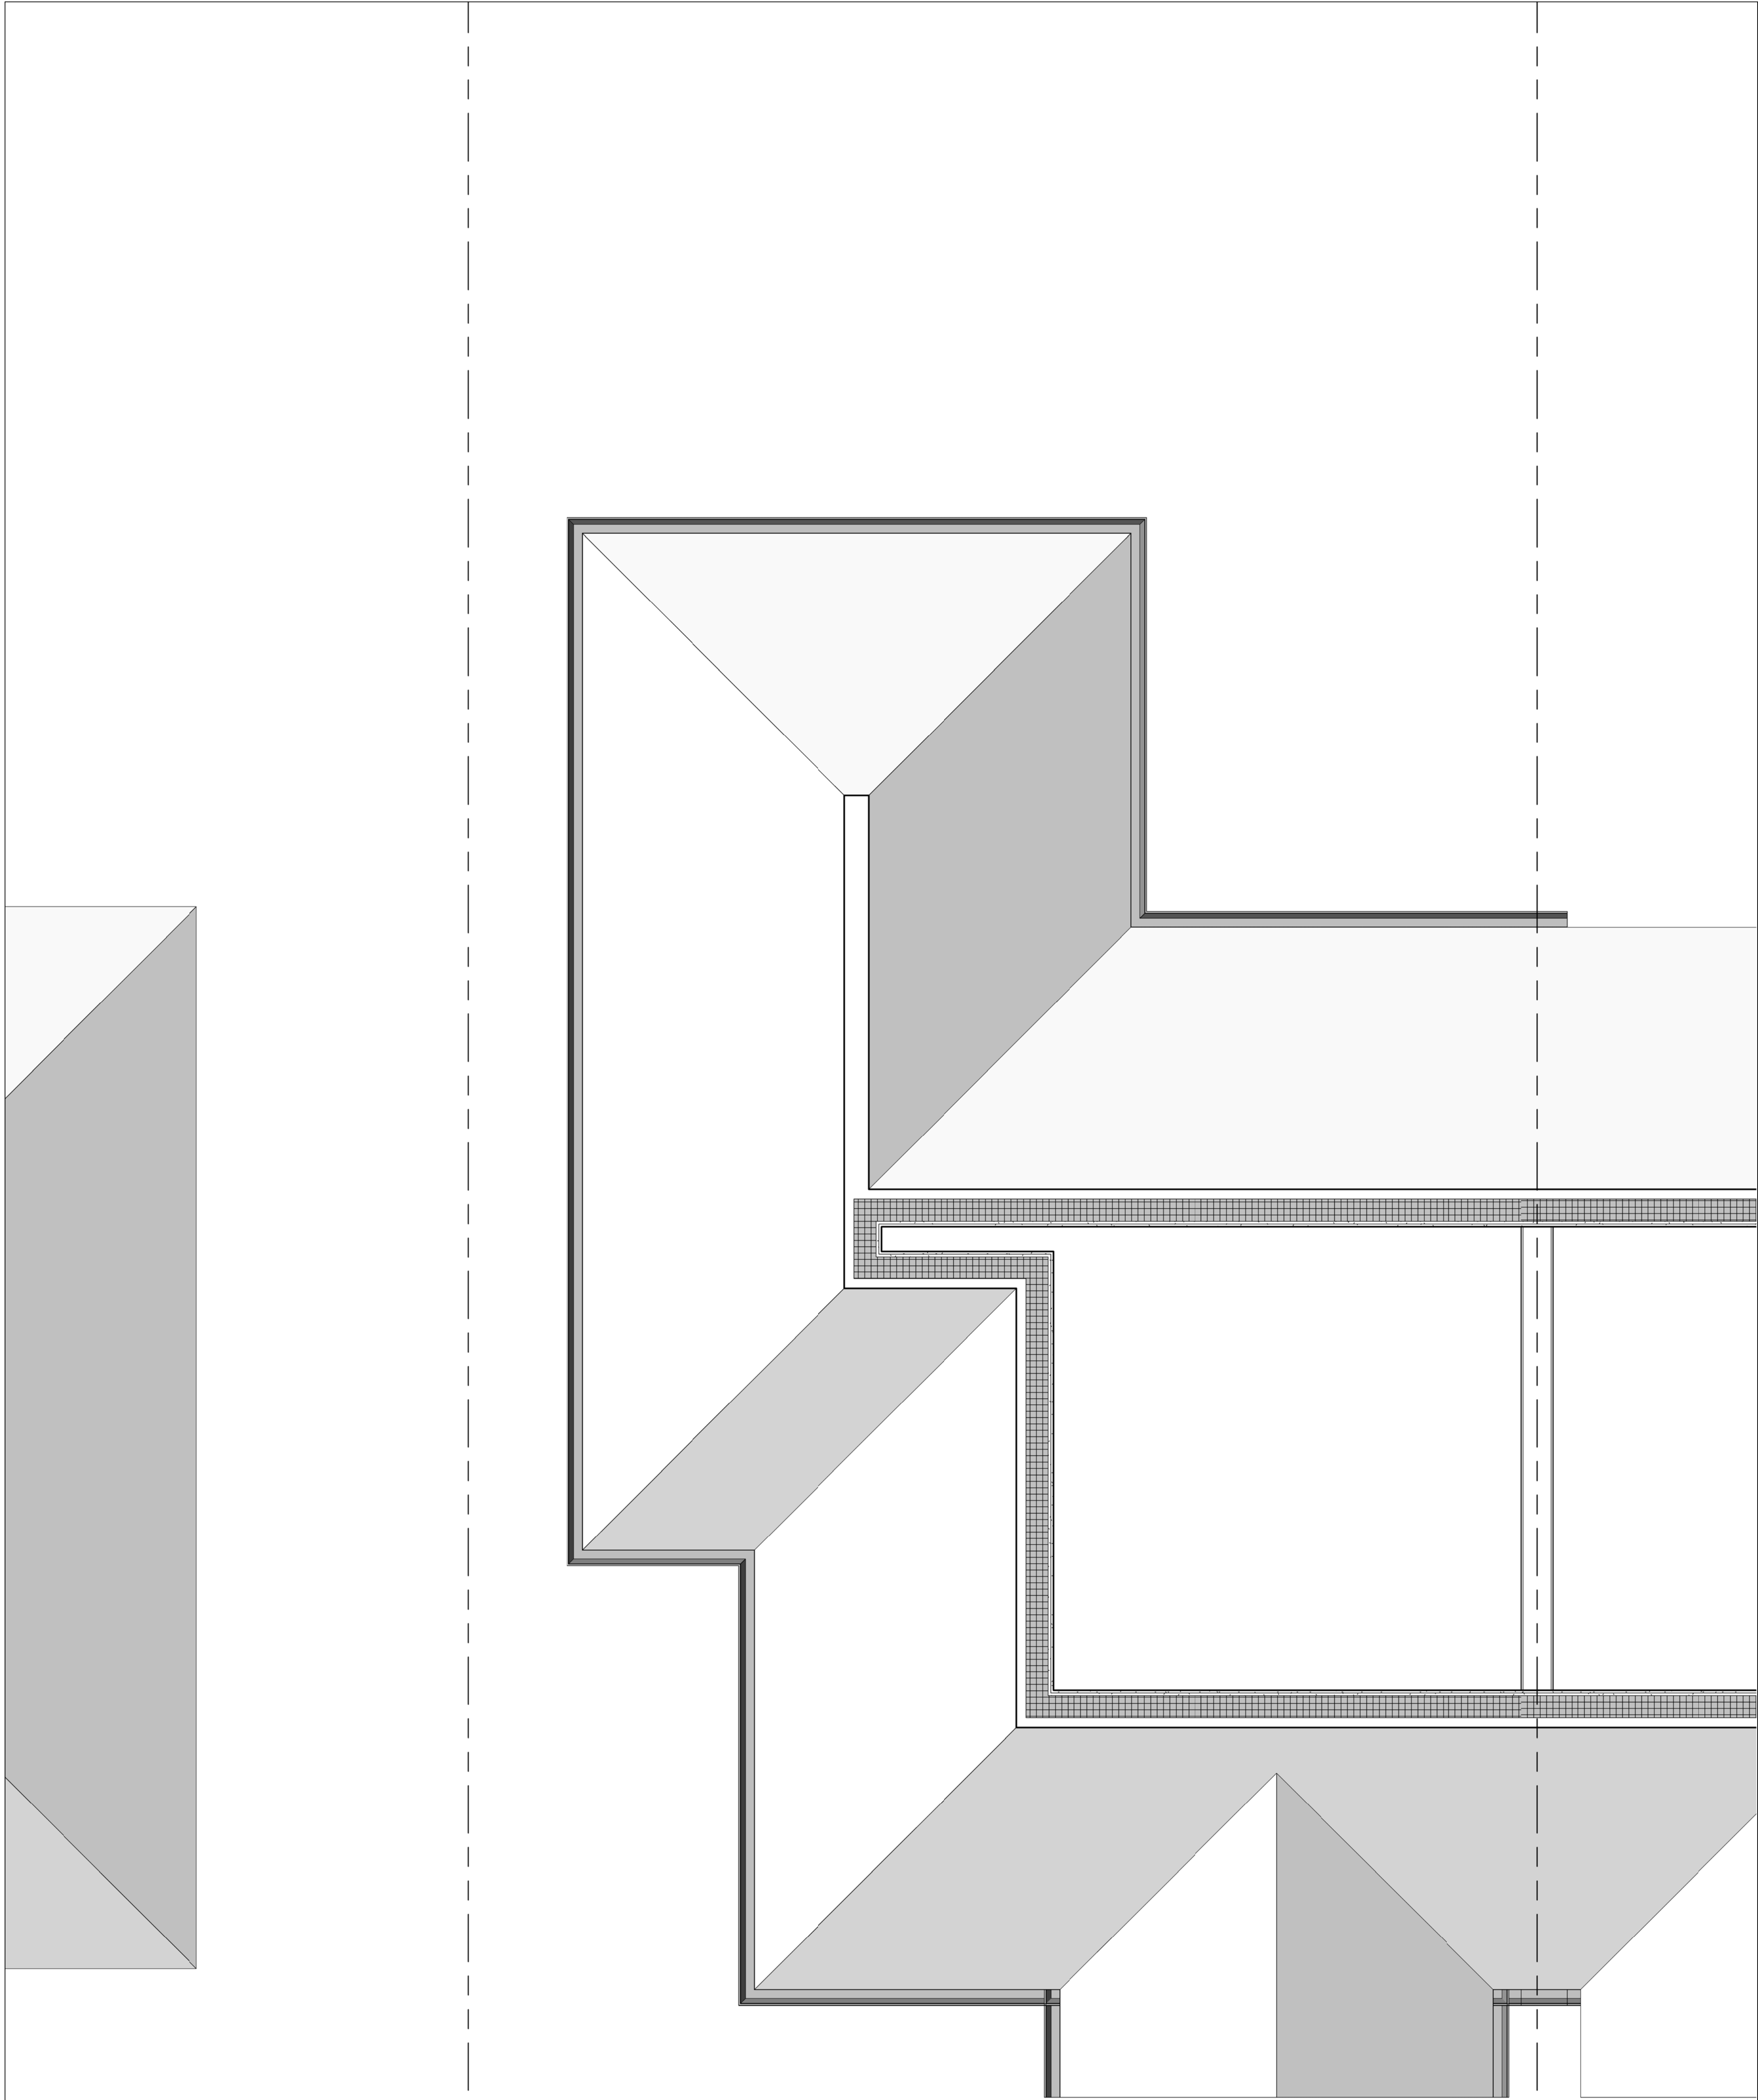


Client : Mr & Mrs Shah		
Project : 83 Pinner Road, Northwood, HA6 1QN		
Drawing : Proposed Loft Plan		
Scale : 1 : 25	Status : Planning	Rev : 2
Date : 10/30/20	Dwg No : PL-DR-P2-02-13	



DESIGNLABS LONDON
ARCHITECTURE / INTERIOR / MANAGEMENT / PLANNING
T: 07870661614 / 07888831314
E: info@designlabslondon.com W: www.designlabslondon.com

© THIS DRAWING IS THE COPYRIGHT OF DESIGNLABS LONDON LTD. It shall not be in any way used or reproduced or construct without their prior written consent. All dimensions are to be checked on site by client or contractor prior to commencing any work. Work only to figured dimensions. Any discrepancies are to be reported to the DLL in writing and DLL shall not take responsibility for site failing to inform discrepancies.

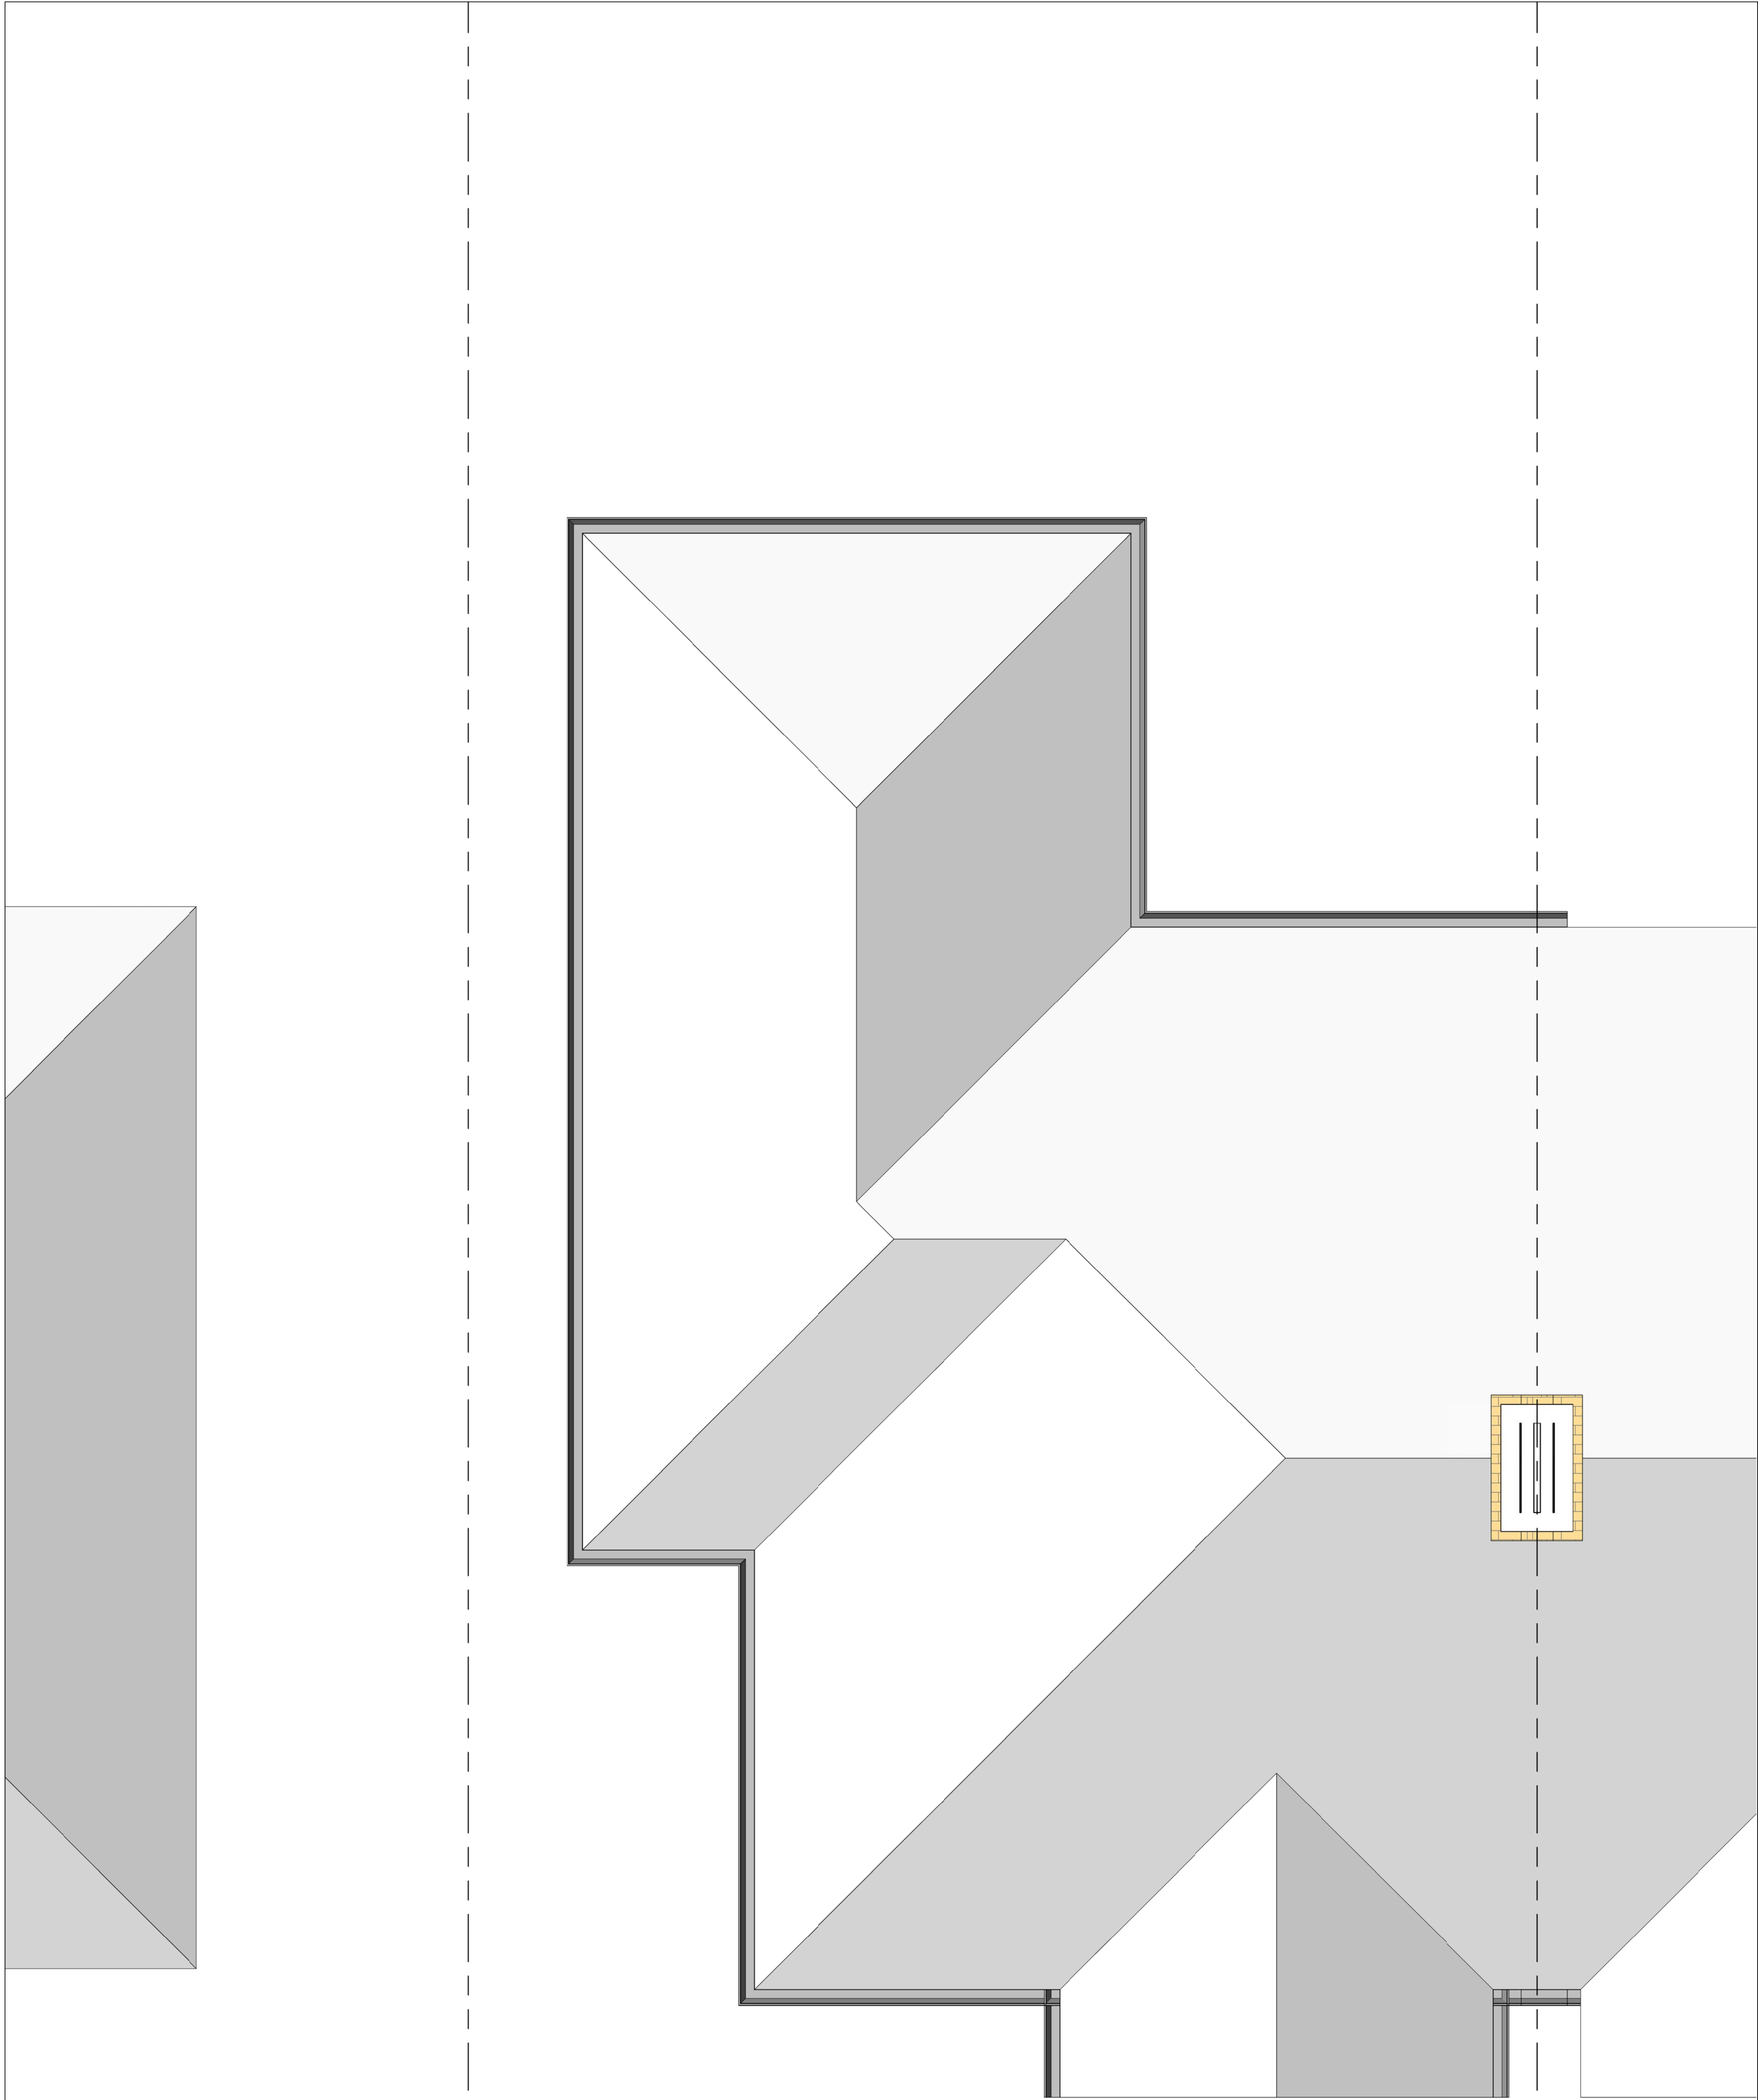


Client : Mr & Mrs Shah		
Project : 83 Pinner Road, Northwood, HA6 1QN		
Drawing : Proposed Roof Plan		
Scale : 1 : 25	Status : Planning	Rev : 2
Date : 10/30/20	Dwg No : PL-DR-P2-RL-14	



DESIGNLABS LONDON
ARCHITECTURE / INTERIOR / MANAGEMENT / PLANNING
T: 07870661614 / 07888831314
E: info@designlabslondon.com W: www.designlabslondon.com

© THIS DRAWING IS THE COPYRIGHT OF DESIGNLABS LONDON LTD. It shall not be in any way used or reproduced or construct without their prior written consent. All dimensions are to be checked on site by client or contractor prior to commencing any work. Work only to figured dimensions. Any discrepancies are to be reported to the DLL in writing and DLL shall not take responsibility for site failing to inform discrepancies.

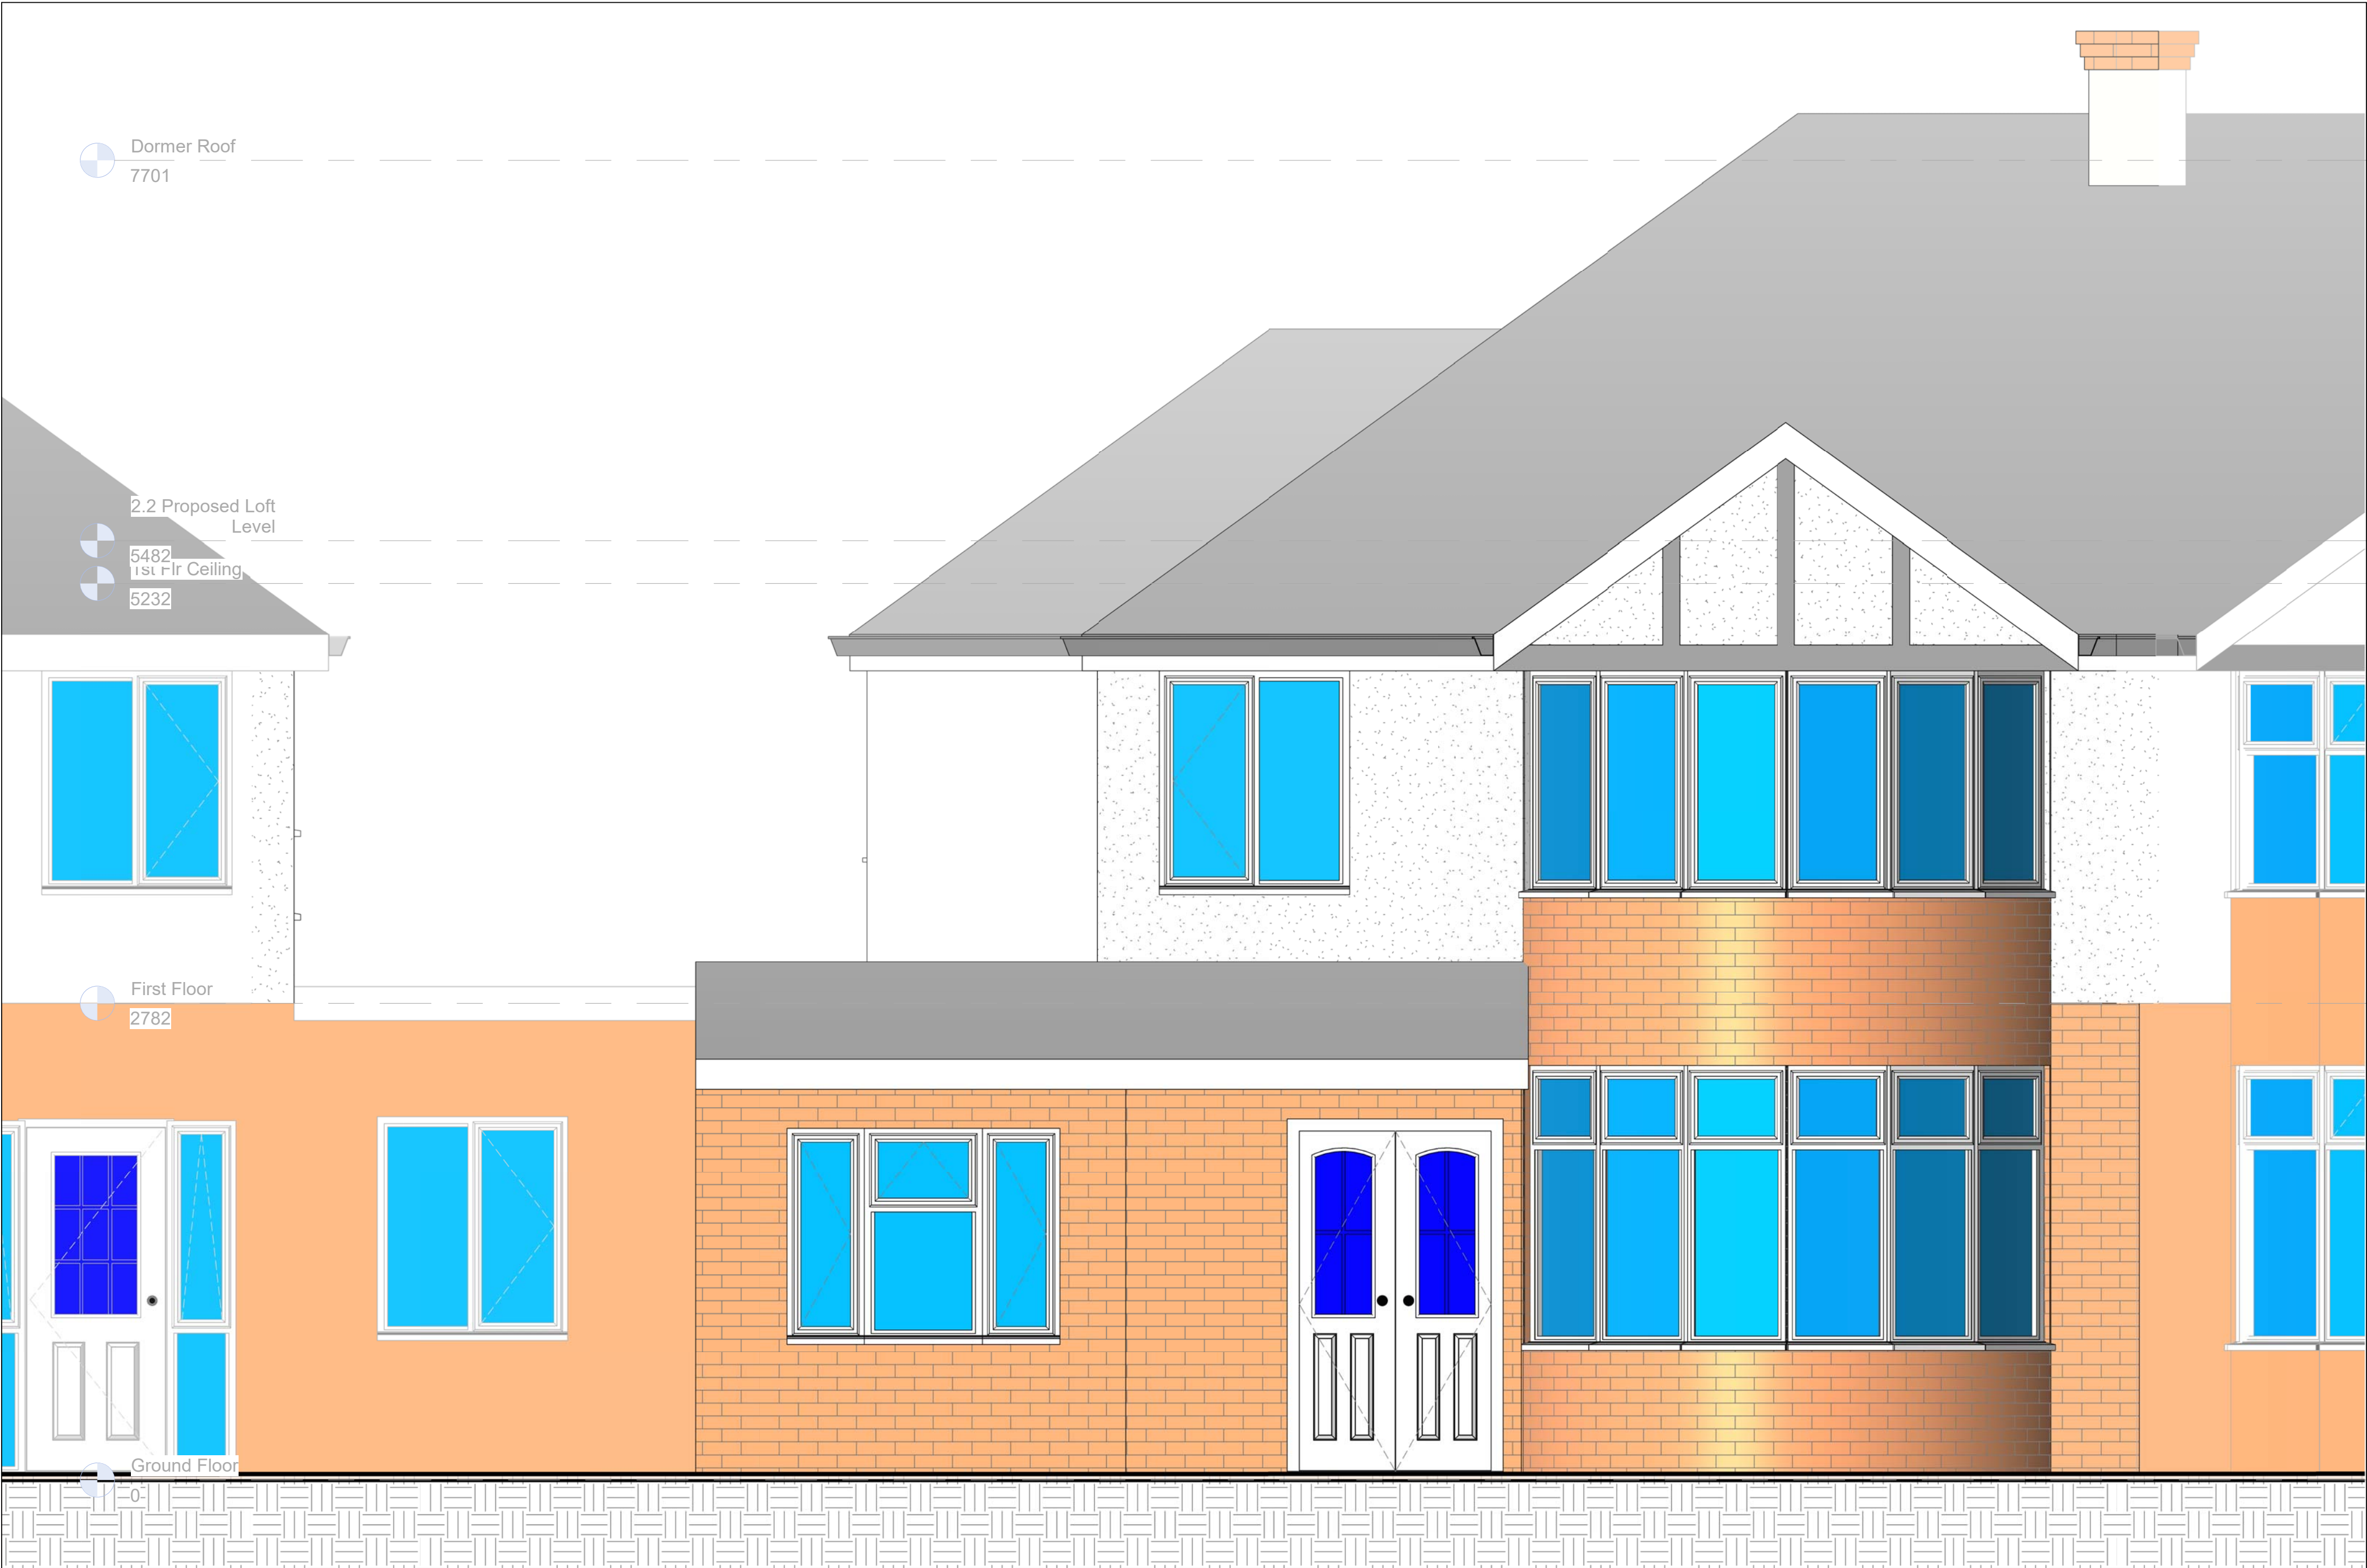

1 **Proposed Front Elevation**
1 : 25



2 **Proposed Rear Elevation**
1 : 25

Client : Mr & Mrs Shah

Project : 83 Pinner Road, Northwood,
HA6 1QN

Drawing : Proposed Front & Rear
Elevation

Scale : 1 : 25

Date : 10/29/20


Status : Planning

Dwg No : PL-DR-P2-XX-70

Rev : 2

DESIGNLABS LONDON
ARCHITECTURE / INTERIOR / MANAGEMENT / PLANNING
T: 07870661614 / 07888831314
E: info@designlabslondon.com W: www.designlabslondon.com

© THIS DRAWING IS THE COPYRIGHT OF DESIGNLABS LONDON LTD. It shall not be in any way used or reproduced or construct without their prior written consent. All dimensions are to be checked on site by client or contractor prior to commencing any work. Work only to figured dimensions. Any discrepancies are to be reported to the DLL in writing and DLL shall not take responsibility for site failing to inform discrepancies.

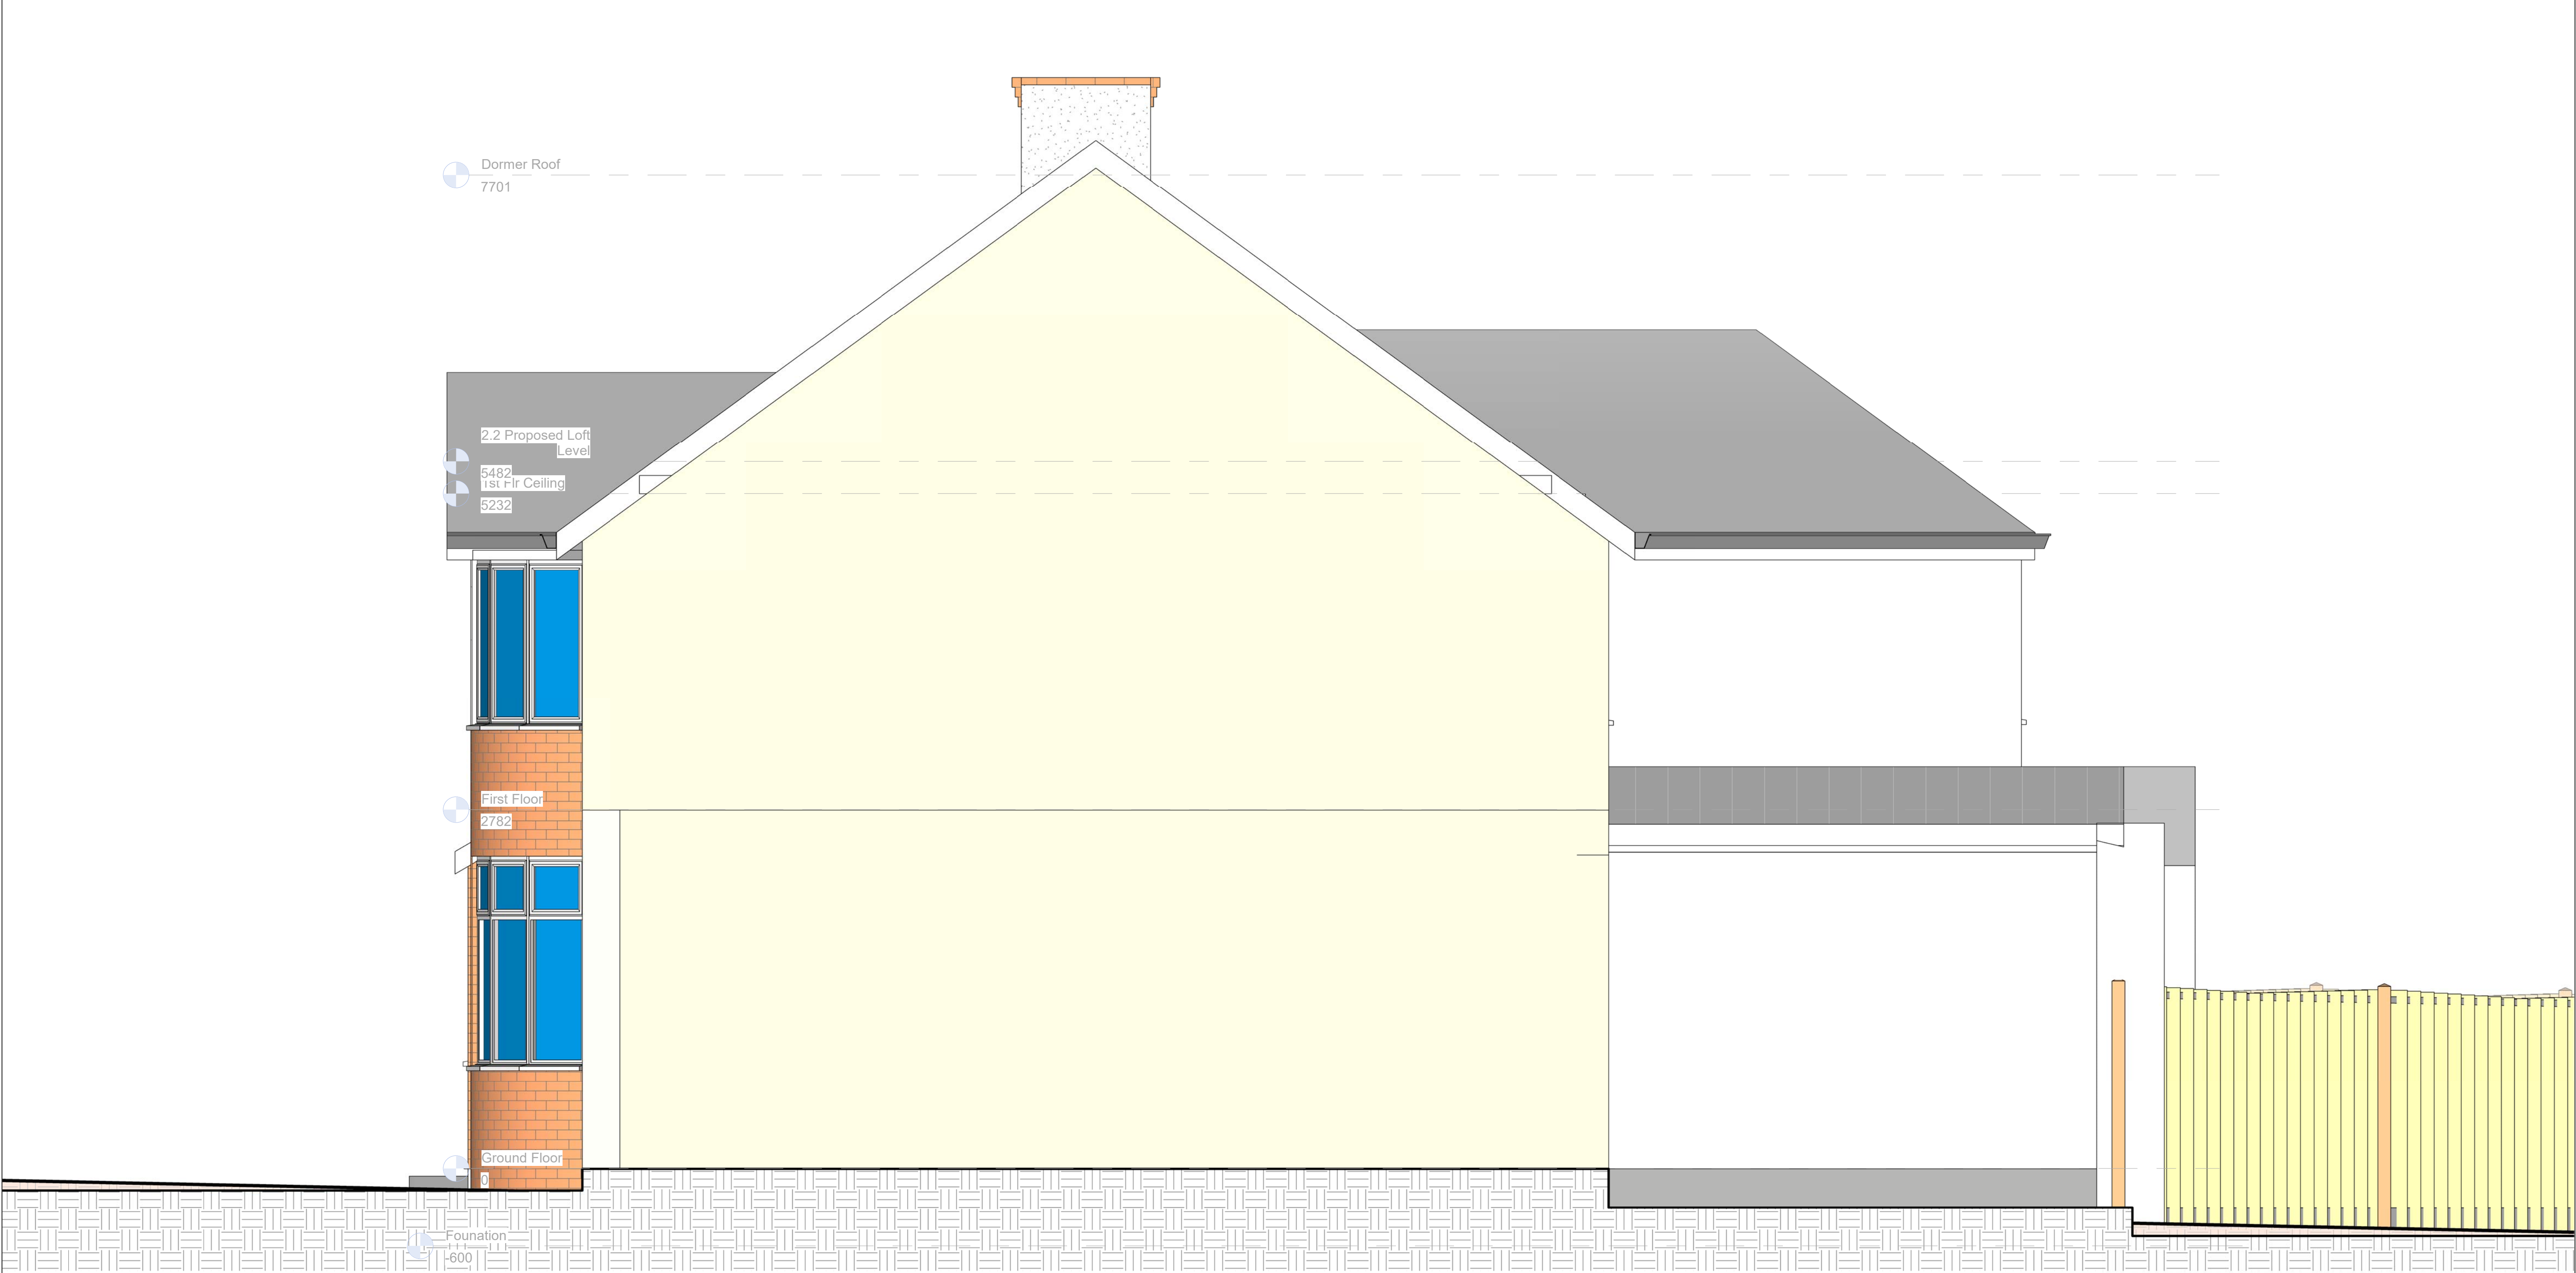

Client :Mr & Mrs Shah

Project :83 Pinner Road, Northwood,
HA6 1QN


Drawing :Proposed RHS Elevation

Scale : 1 : 25	Status : Planning	Rev :
Date : 10/29/20	Dwg No : PL-DR-P2-XX-71	2



ARCHITECTURE / INTERIOR / MANAGEMENT / PLANNING
T: 07870661614 / 07888831314
E: info@designlabslondon.com W: www.designlabslondon.com

© THIS DRAWING IS THE COPYRIGHT OF DESIGNLABS LONDON LTD. It shall not be in any way used or reproduced or construct without their prior written consent. All dimensions are to be checked on site by client or contractor prior to commencing any work. Work only to figured dimensions. Any discrepancies are to be reported to the DLL in writing and DLL shall not take responsibility for site failing to inform discrepancies.

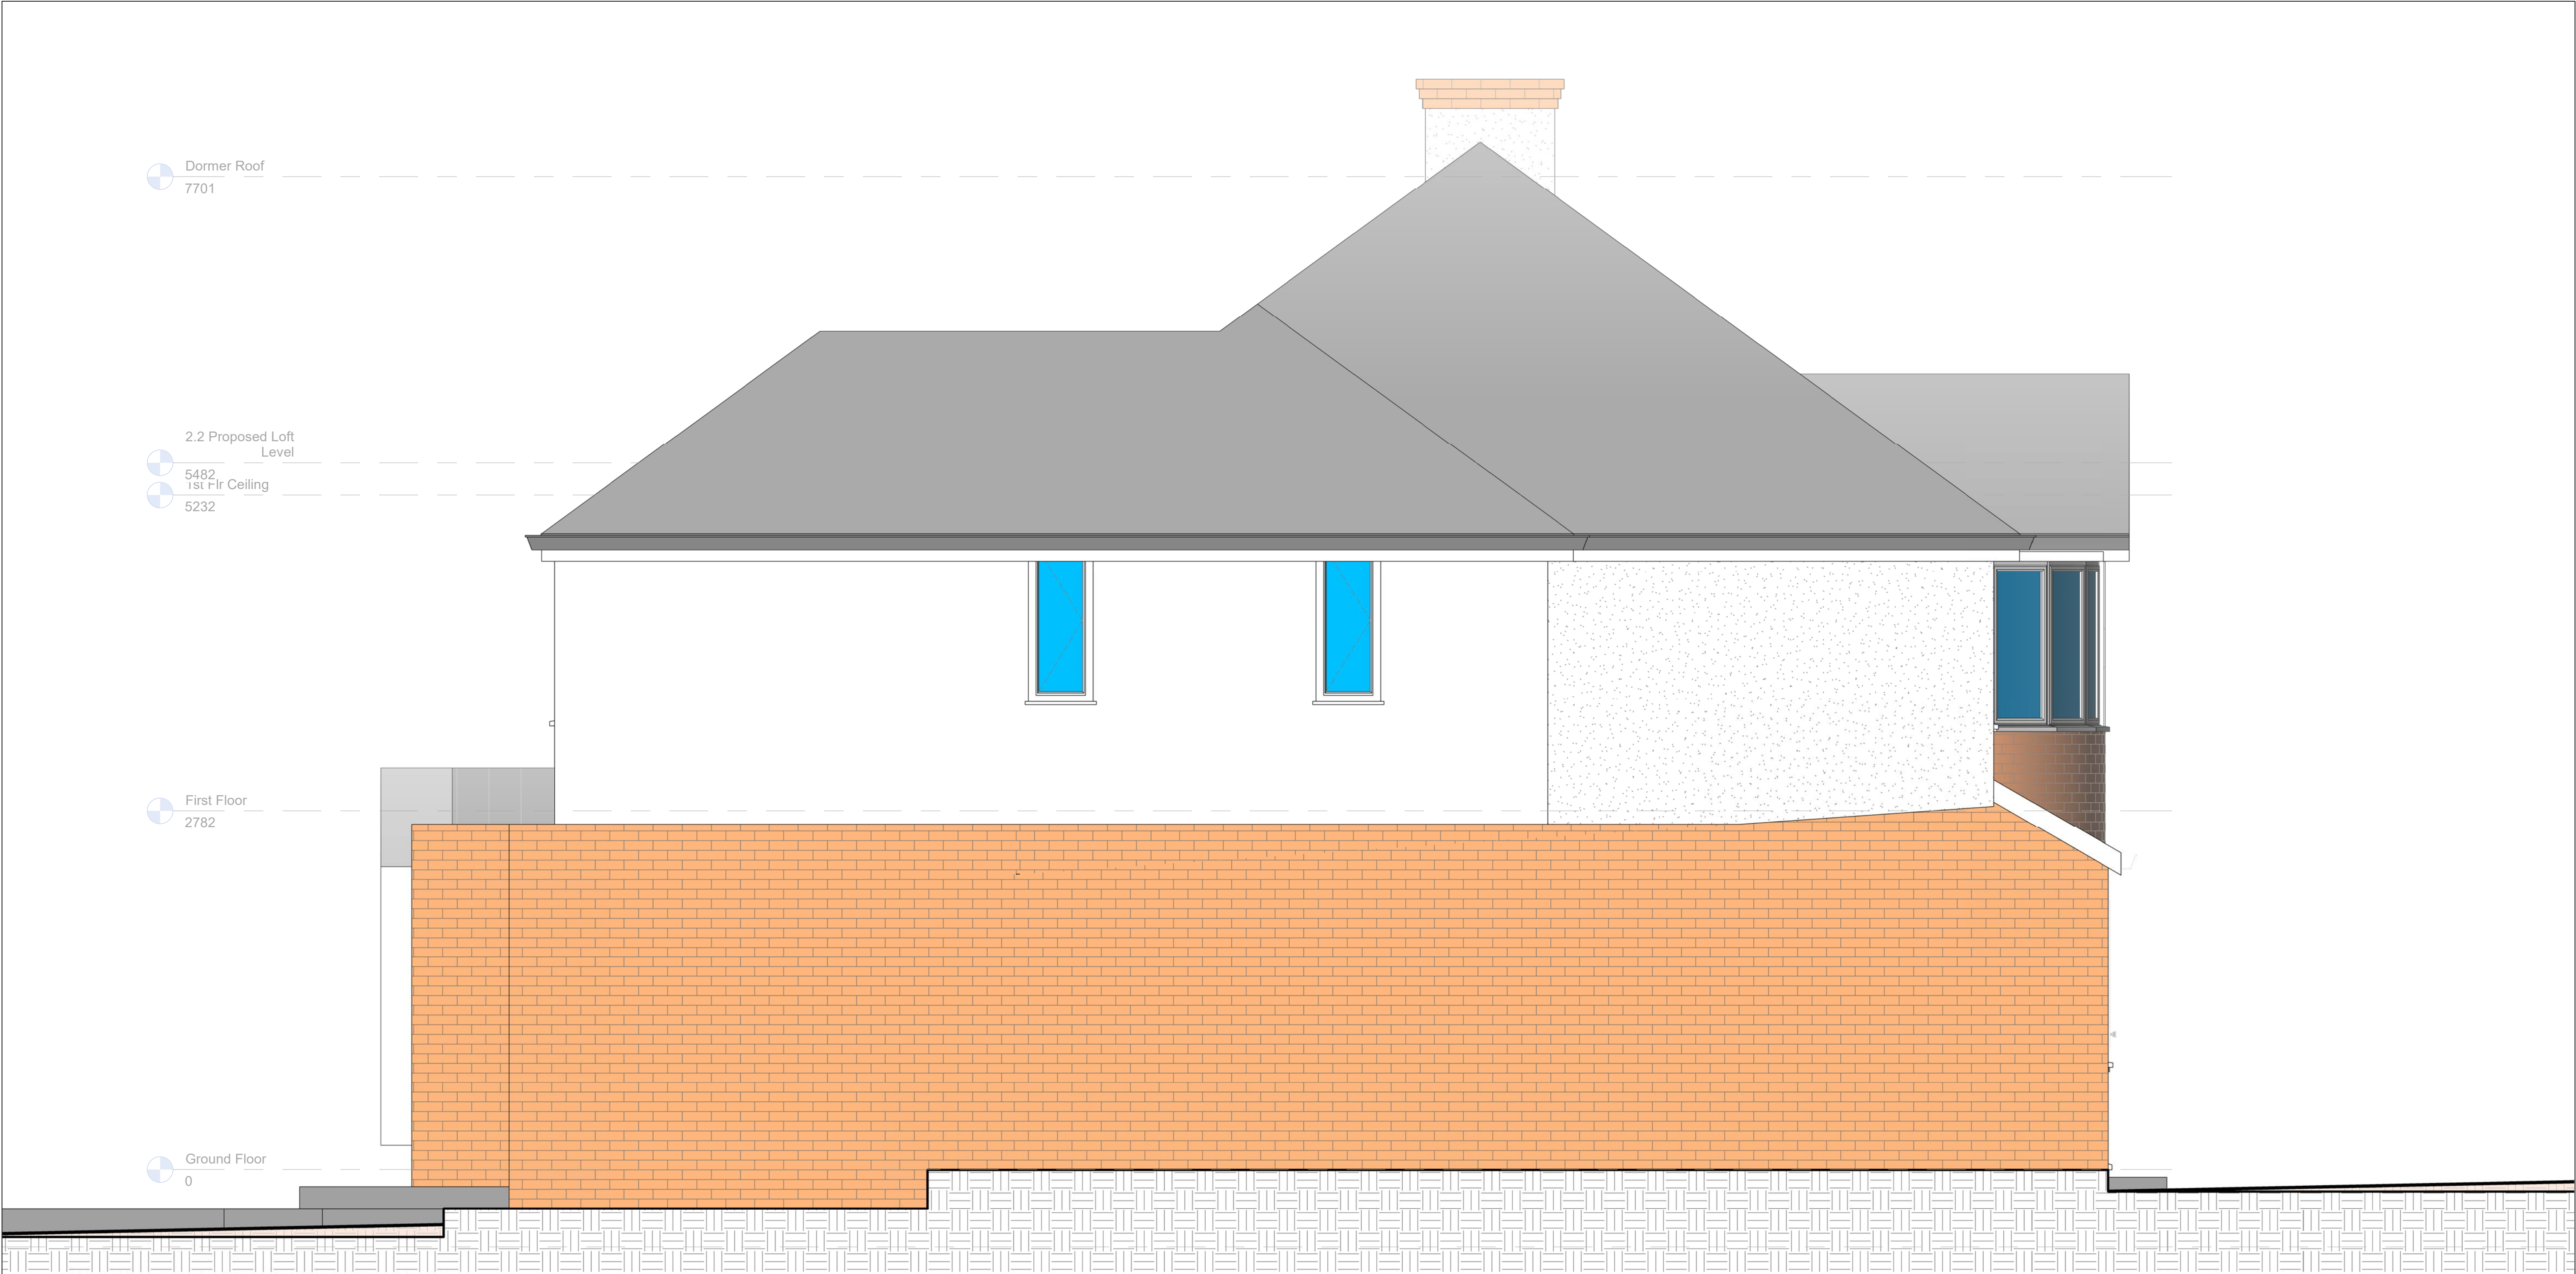

Client :Mr & Mrs Shah

Project :83 Pinner Road, Northwood,
HA6 1QN

Drawing :Proposed LHS Elevation

Scale : 1 : 25

Status : Planning

Rev :
2

Date : 10/29/20

Dwg No : PL-DR-P2-XX-72



ARCHITECTURE / INTERIOR / MANAGEMENT / PLANNING

T: 07870661614 / 07888831314

E: info@designlabslondon.com W: www.designlabslondon.com

© THIS DRAWING IS THE COPYRIGHT OF DESIGNLABS LONDON LTD. It shall not be in any way used or reproduced or construct without their prior written consent. All dimensions are to be checked on site by client or contractor prior to commencing any work. Work only to figured dimensions. Any discrepancies are to be reported to the DLL in writing and DLL shall not take responsibility for site failing to inform discrepancies.



Client : Mr & Mrs Shah

Project : 83 Pinner Road, Northwood,
HA6 1QN


Drawing : Proposed 3D

Scale :	Status : Planning	Rev :
Date : 10/29/20	Dwg No : PL-DR-P2-XX-80	2



DESIGNLABS LONDON
ARCHITECTURE / INTERIOR / MANAGEMENT / PLANNING
T: 07870661614 / 07888831314
E: info@designlabslondon.com W: www.designlabslondon.com

© THIS DRAWING IS THE COPYRIGHT OF DESIGNLABS LONDON LTD. It shall not be in any way used or reproduced or construct without their prior written consent. All dimensions are to be checked on site by client or contractor prior to commencing any work. Work only to figured dimensions. Any discrepancies are to be reported to the DLL in writing and DLL shall not take responsibility for site failing to inform discrepancies.

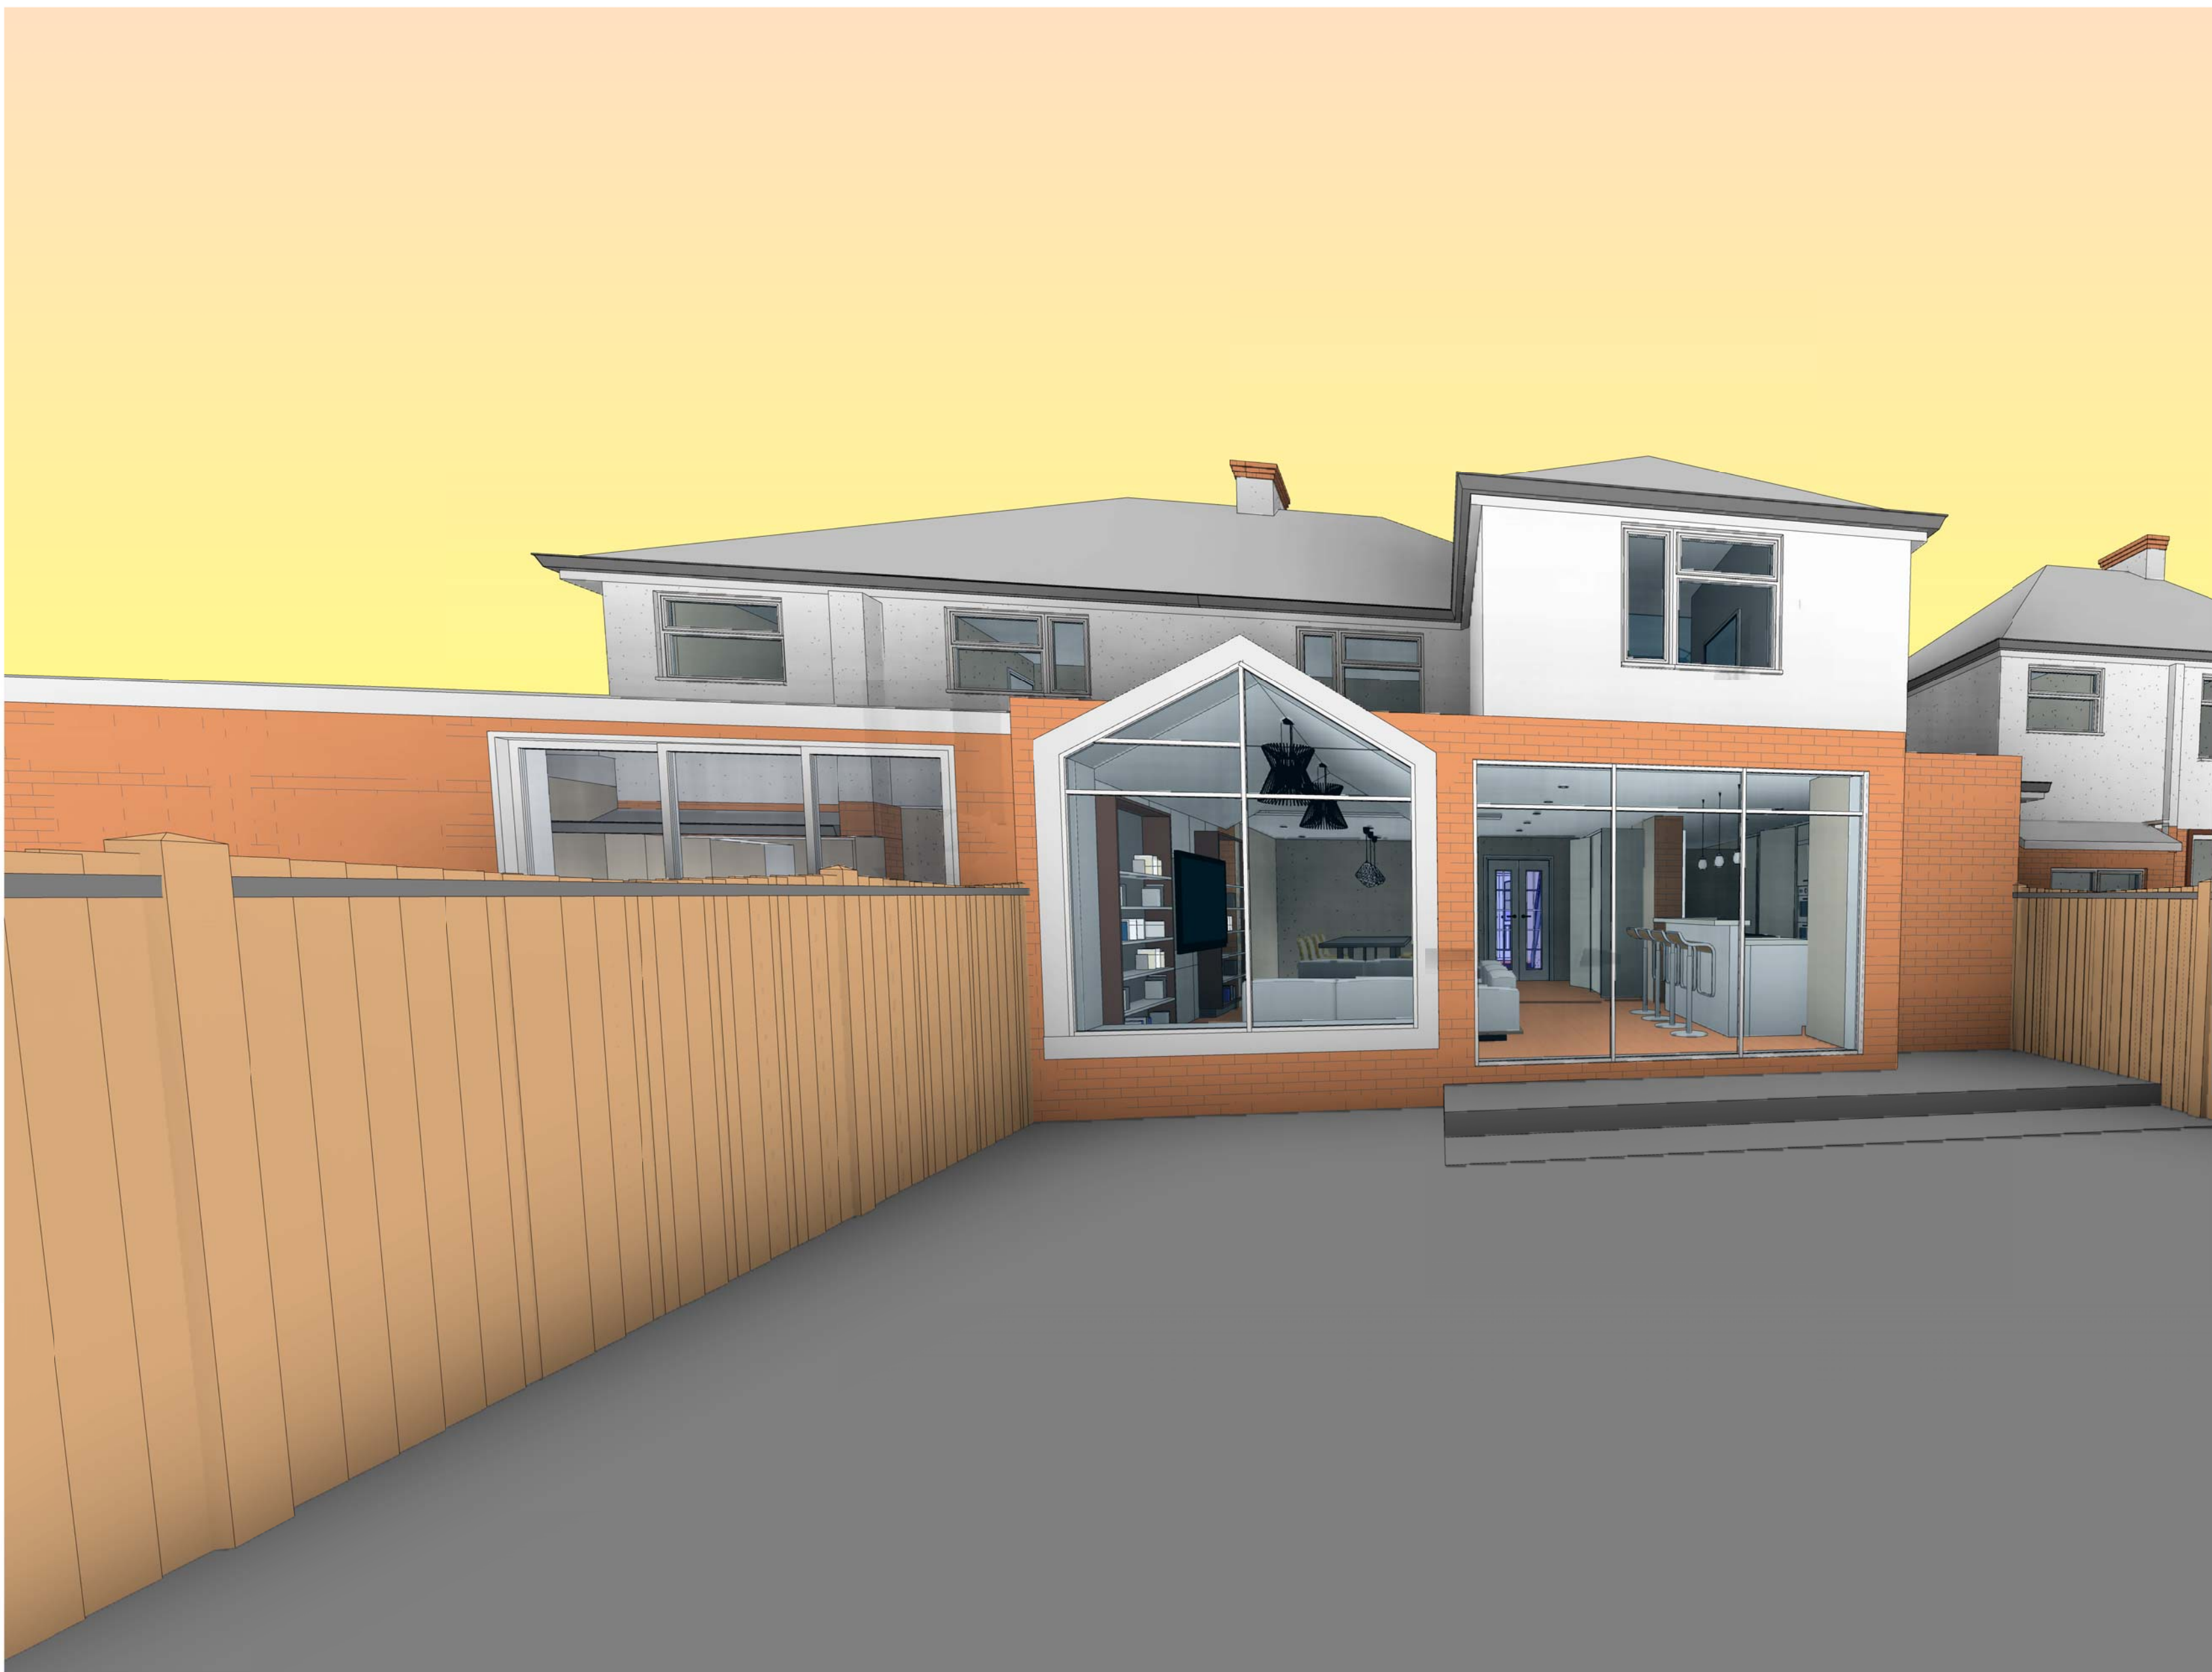

1 OP1 Rear External 3D

Client : Mr & Mrs Shah		
Project : 83 Pinner Road, Northwood, HA6 1QN		
Drawing: Rear Perspective View		
Scale :	Status : Planning	Rev :
Date : 02/12/21	Dwg No : PL-DR-P2-XX-81	



DESIGNLABS LONDON
ARCHITECTURE / INTERIOR / MANAGEMENT / PLANNING
T: 07870661614 / 07888831314
E: info@designlabslondon.com W: www.designlabslondon.com

© THIS DRAWING IS THE COPYRIGHT OF DESIGNLABS LONDON LTD. It shall not be in any way used or reproduced or construct without their prior written consent. All dimensions are to be checked on site by client or contractor prior to commencing any work. Work only to figured dimensions. Any discrepancies are to be reported to the DLL in writing and DLL shall not take responsibility for site failing to inform discrepancies.