

GET RAPID PLANS

DRAFT ONLY

getrapidplans.co.uk

A1
PAPER
SIZE




A B C

1 GROUND FLOOR - EXISTING (NO CHANGES PROPOSED)
1:100

2 FIRST FLOOR - EXISTING
1:100

3 FIRST FLOOR - PROPOSED
1:100

07538938251 - 07507665812

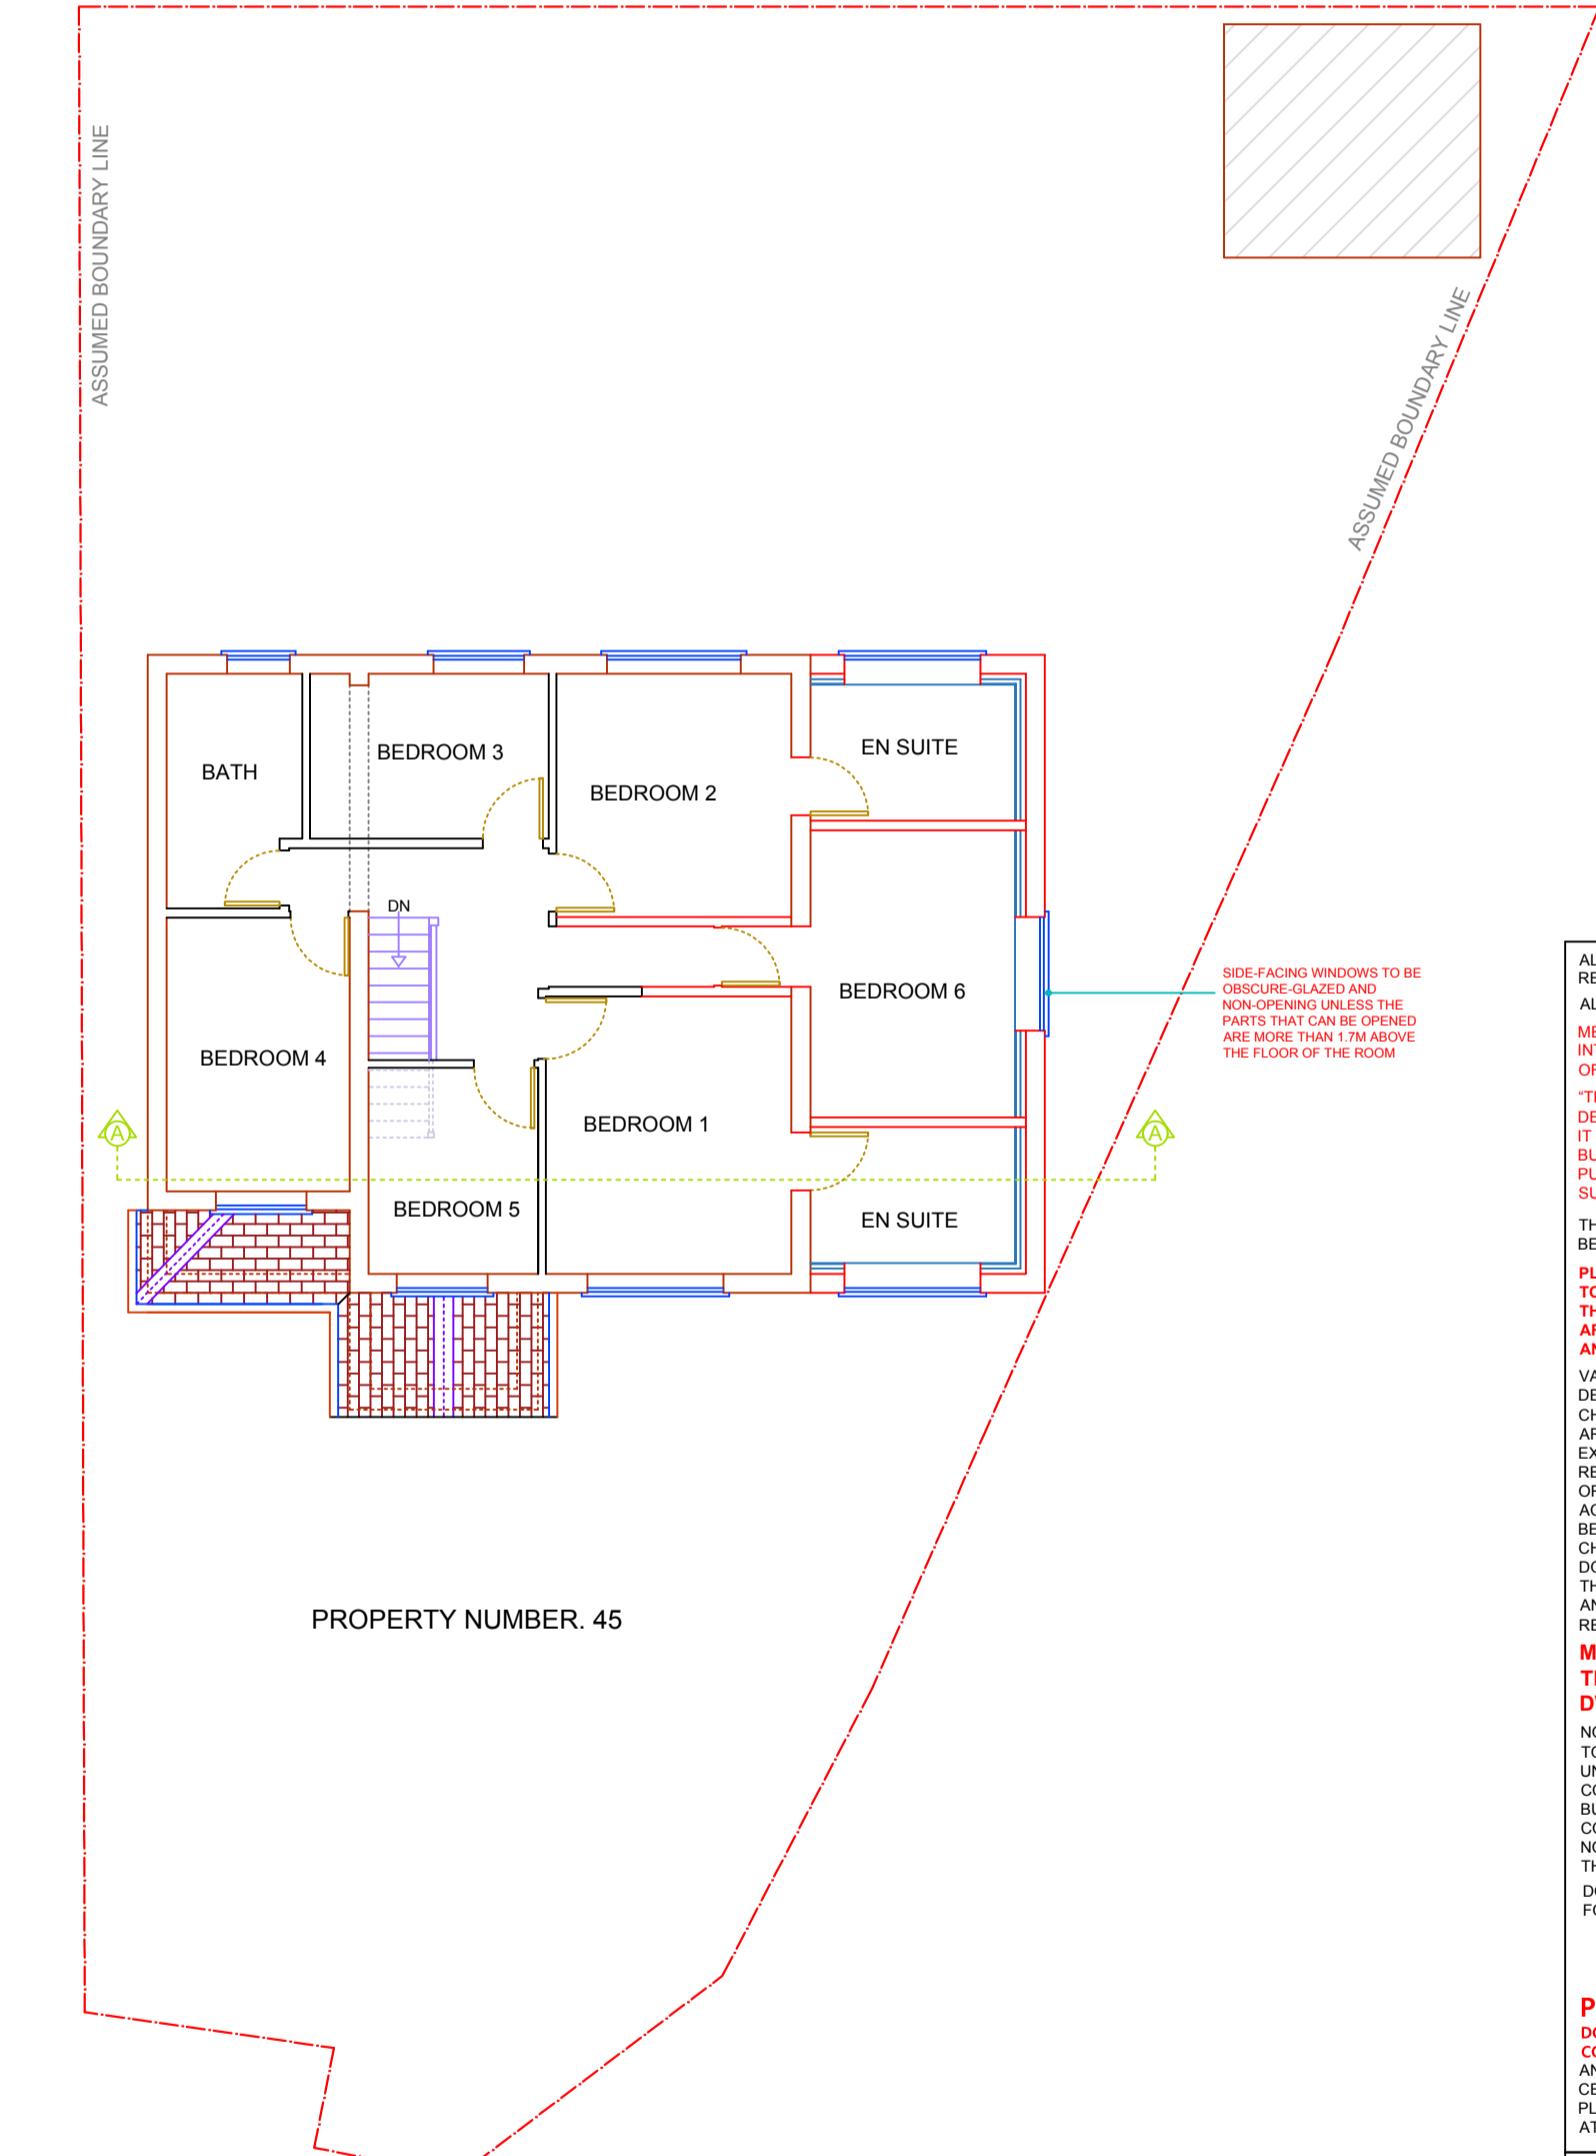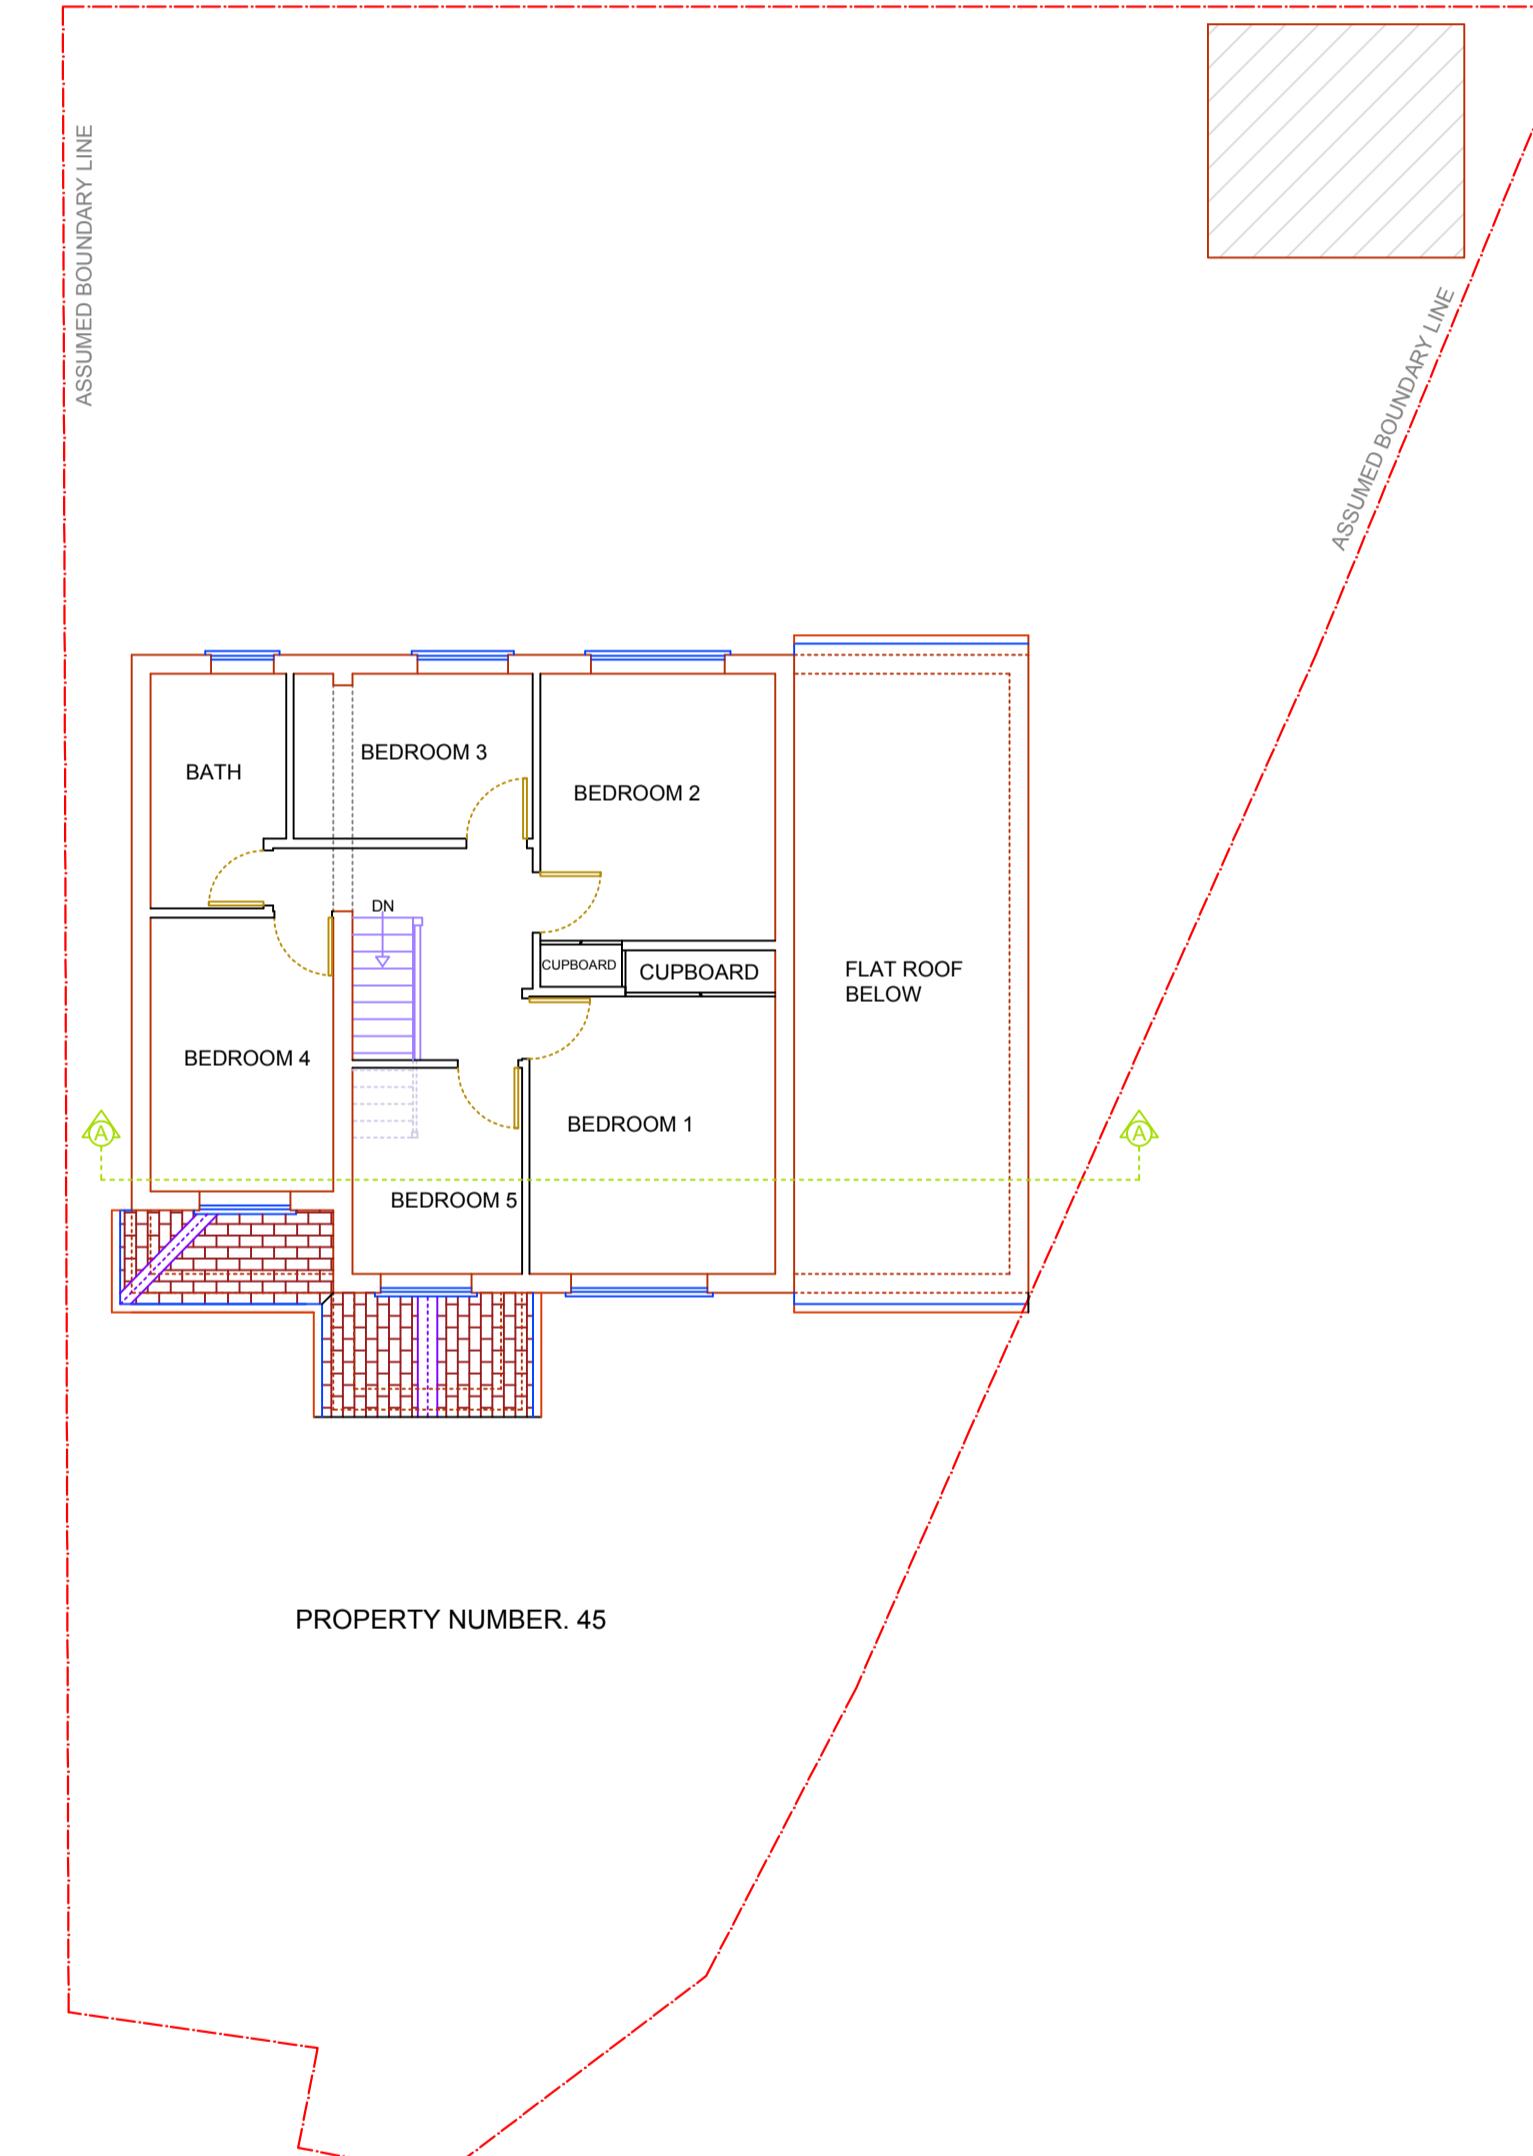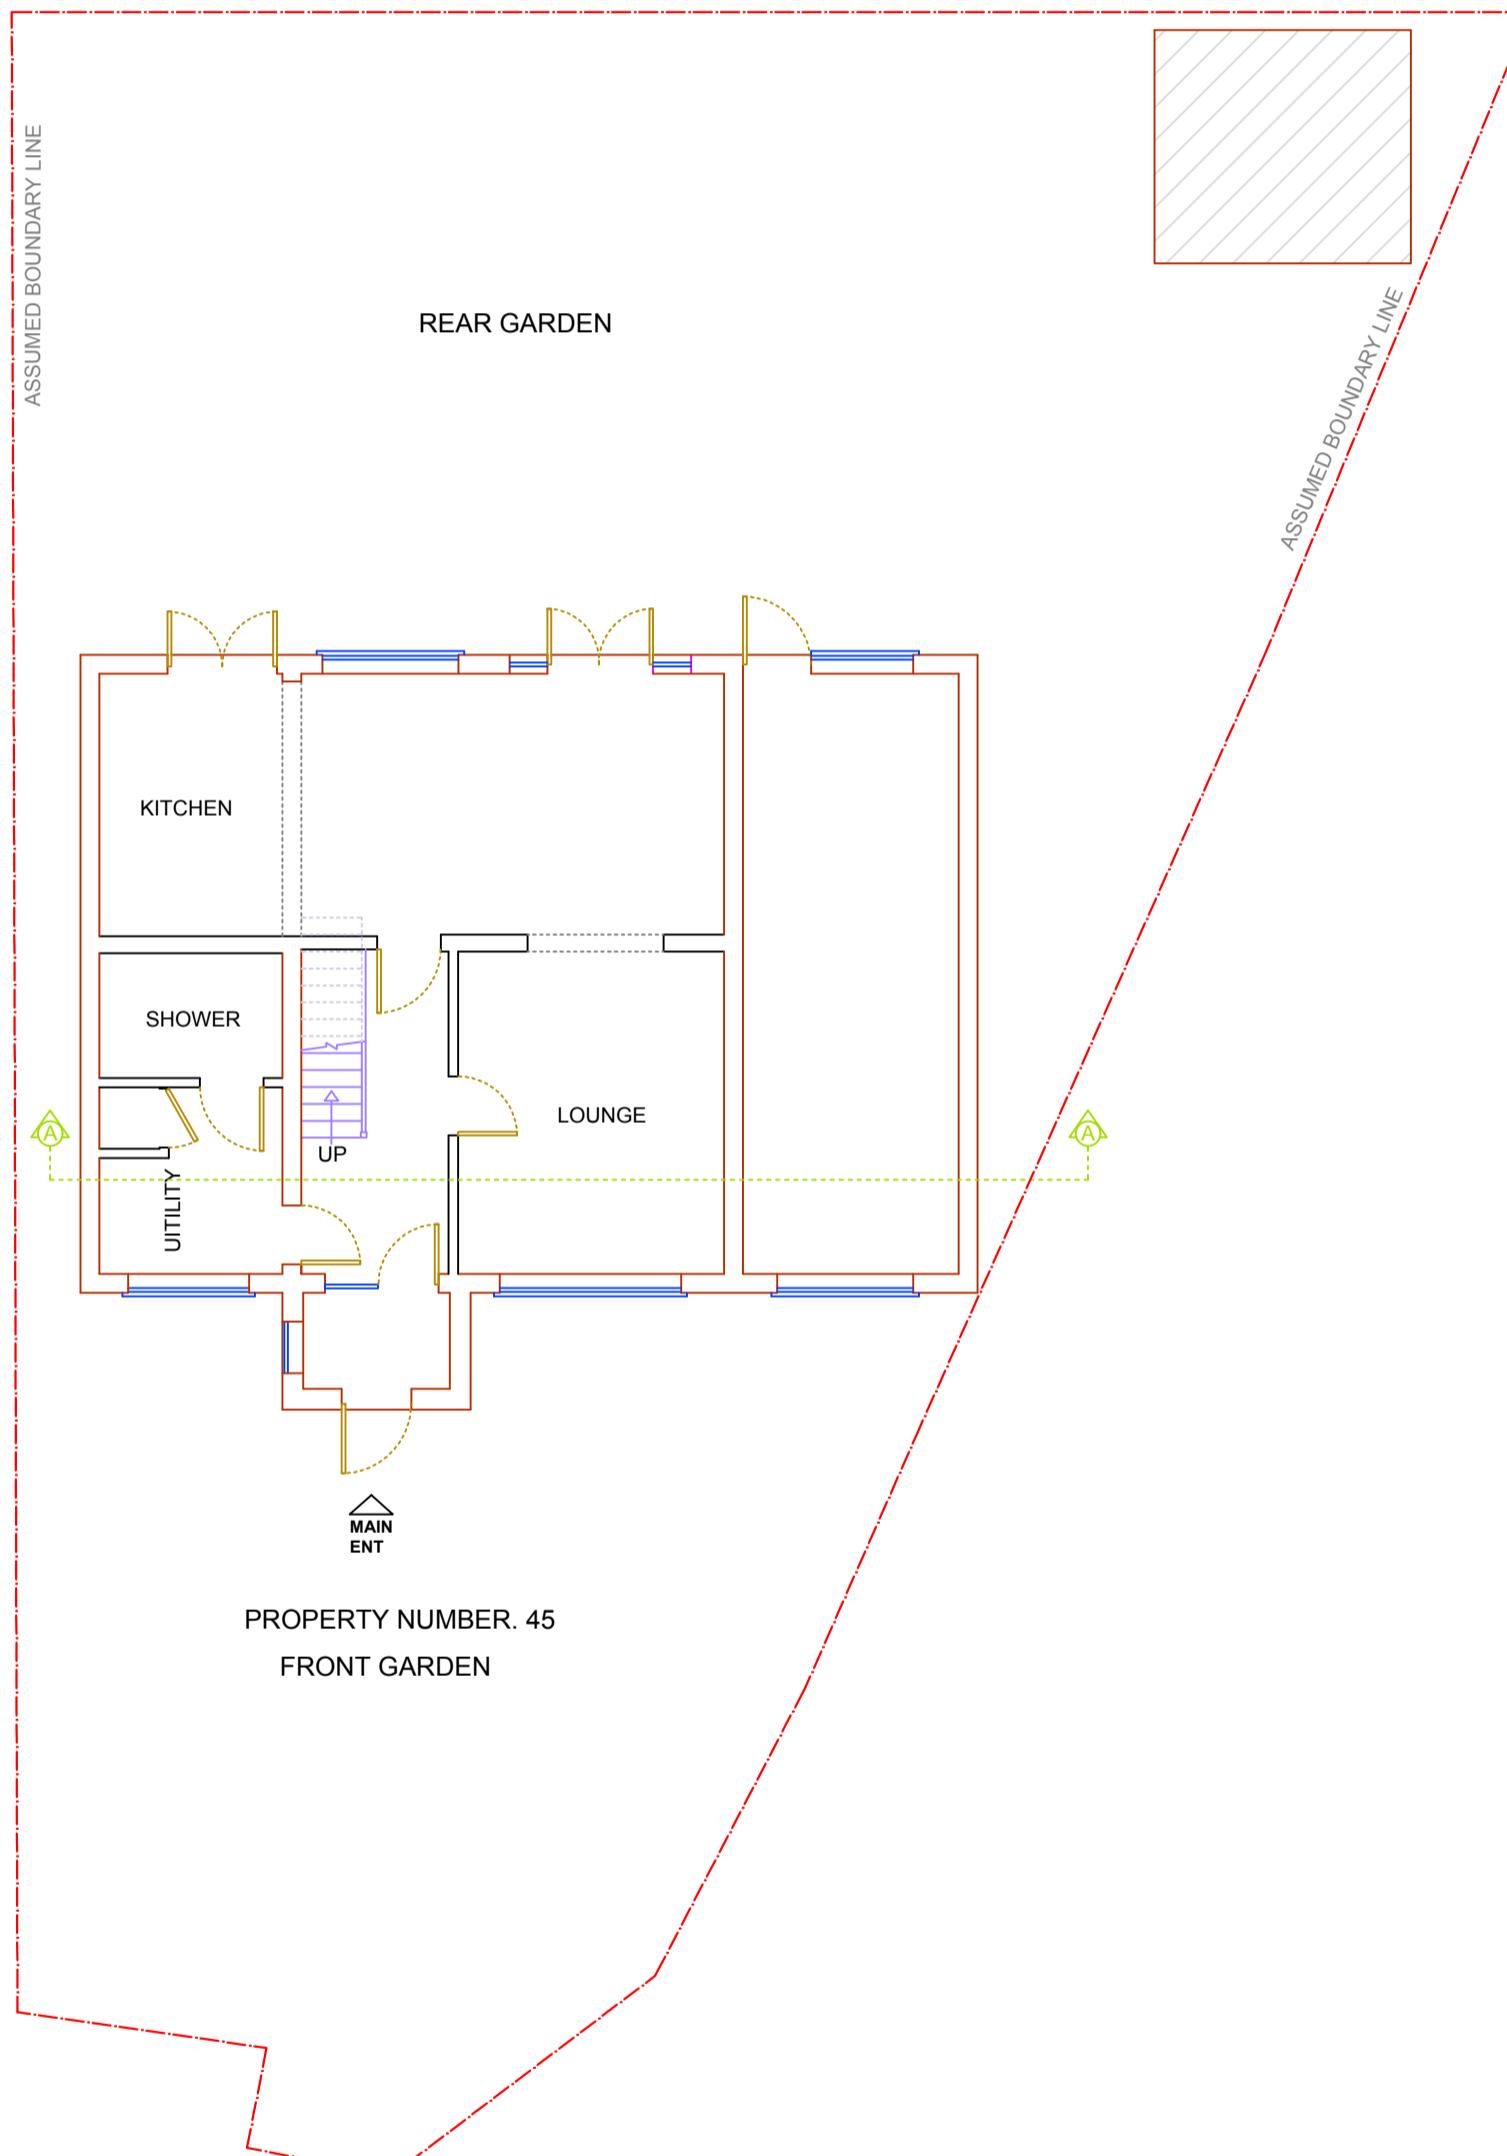

SCALE 1:50 & 1:100
5m 10m
0 1 2 3 4 5 6 7 8 9 10

ALL WORK TO COMPLY WITH CURRENT BUILDING REGULATIONS AND CODES OF PRACTICE.
ALL DIMENSIONS IN MM UNLESS NOTED OTHERWISE.
MEASURED SURVEY DOES NOT INCLUDE FOR INTRUSIVE SURVEY TO DETERMINE EXACT LOCATION OF EXISTING WALLS, PLUMBING, ETC.
THIS DRAWING IS PREPARED SOLELY FOR DESIGN AND PLANNING SUBMISSION PURPOSES.
THIS DRAWING IS NOT TO BE USED FOR OTHER BUILDING REGULATIONS OR CONSTRUCTION PURPOSES AND SHOULD NOT BE USED FOR QUOTING PRICES.
THIS DRAWING IS COPYRIGHT AND MUST NOT BE TRACED OR COPIED IN ANY WAY OR FORM.
PLEASE NOTE: PROPERTY OWNER TO ENSURE THAT ALL ASPECTS OF THIS DRAWING ARE CHECKED AND ARE COMPLIED WITH PRIOR TO ANY WORK COMMENCING ON SITE.
CHECKS TO BE MADE:
DEPTH OF PLASTER ETC. MUST BE CHECKED FOR WHERE NEW WALLS ARE ADDED AND FOR EXISTING WALLS PHYSICAL REMOVAL OF BRICKWORK AND / OR OTHER MATERIALS TO DETERMINE THE ACTUAL POSITION OF THE WALL BEING ATTACHED TO MUST BE CHECKED.
DOCUMENTS SHOULD BE USED AS THE BASIS FOR ANY WORK AND NOT THIS DRAWING UNLESS OTHER USE IS DONE SO AT THE RESPONSIBILITY OF THE USER.
MATERIALS SHOULD MATCH THOSE OF THE EXISTING DRAWING
NO WORK TO BE CARRIED OUT PRIOR TO THE APPROVAL OF THE DRAWINGS UNDER THE TOWN PLANNING AND CONSTRUCTION REGULATIONS AND THE BUILDING REGULATIONS.
CONTRACTOR TO BE RESPONSIBLE FOR WORKING TO THE PLANNING AUTHORITY FOR THE START OF THE WORK.
DO NOT SCALE THE DRAWINGS EXCEPT FOR THE PLANNING APPLICATION PURPOSE.

PLANNING ISSUE
DO NOT USE FOR ANY CONSTRUCTION WORK
ANY DEVELOPMENT WITHOUT A CONSTRUCTION DRAWING OR PLANNING PERMISSION IS SOLELY AT OWNER'S RISK

Revision Description Date
GET RAPID PLANS
Architectural Services
02084786567 / 07538938251 / 07507665812
169 Southpark Drive Ilford IG3 9AD
Email: getrapidplans@yahoo.com
Website: getrapidplans.co.uk

ADDRESS 45 SUMMERHOUSE LANE HARMOND SWITH WESTRAYTON UB7 0AW
PROJECT FIRST FLOOR SIDE EXTENSION

TITLE FLOOR PLANS
DRAWN AT SCALE 1:100 @A1
DRAWING NO REVISION DRAWN BY
NORTH APPROX S09-1
DRAWN BY CHKD BY
DATE 06-09-2024