

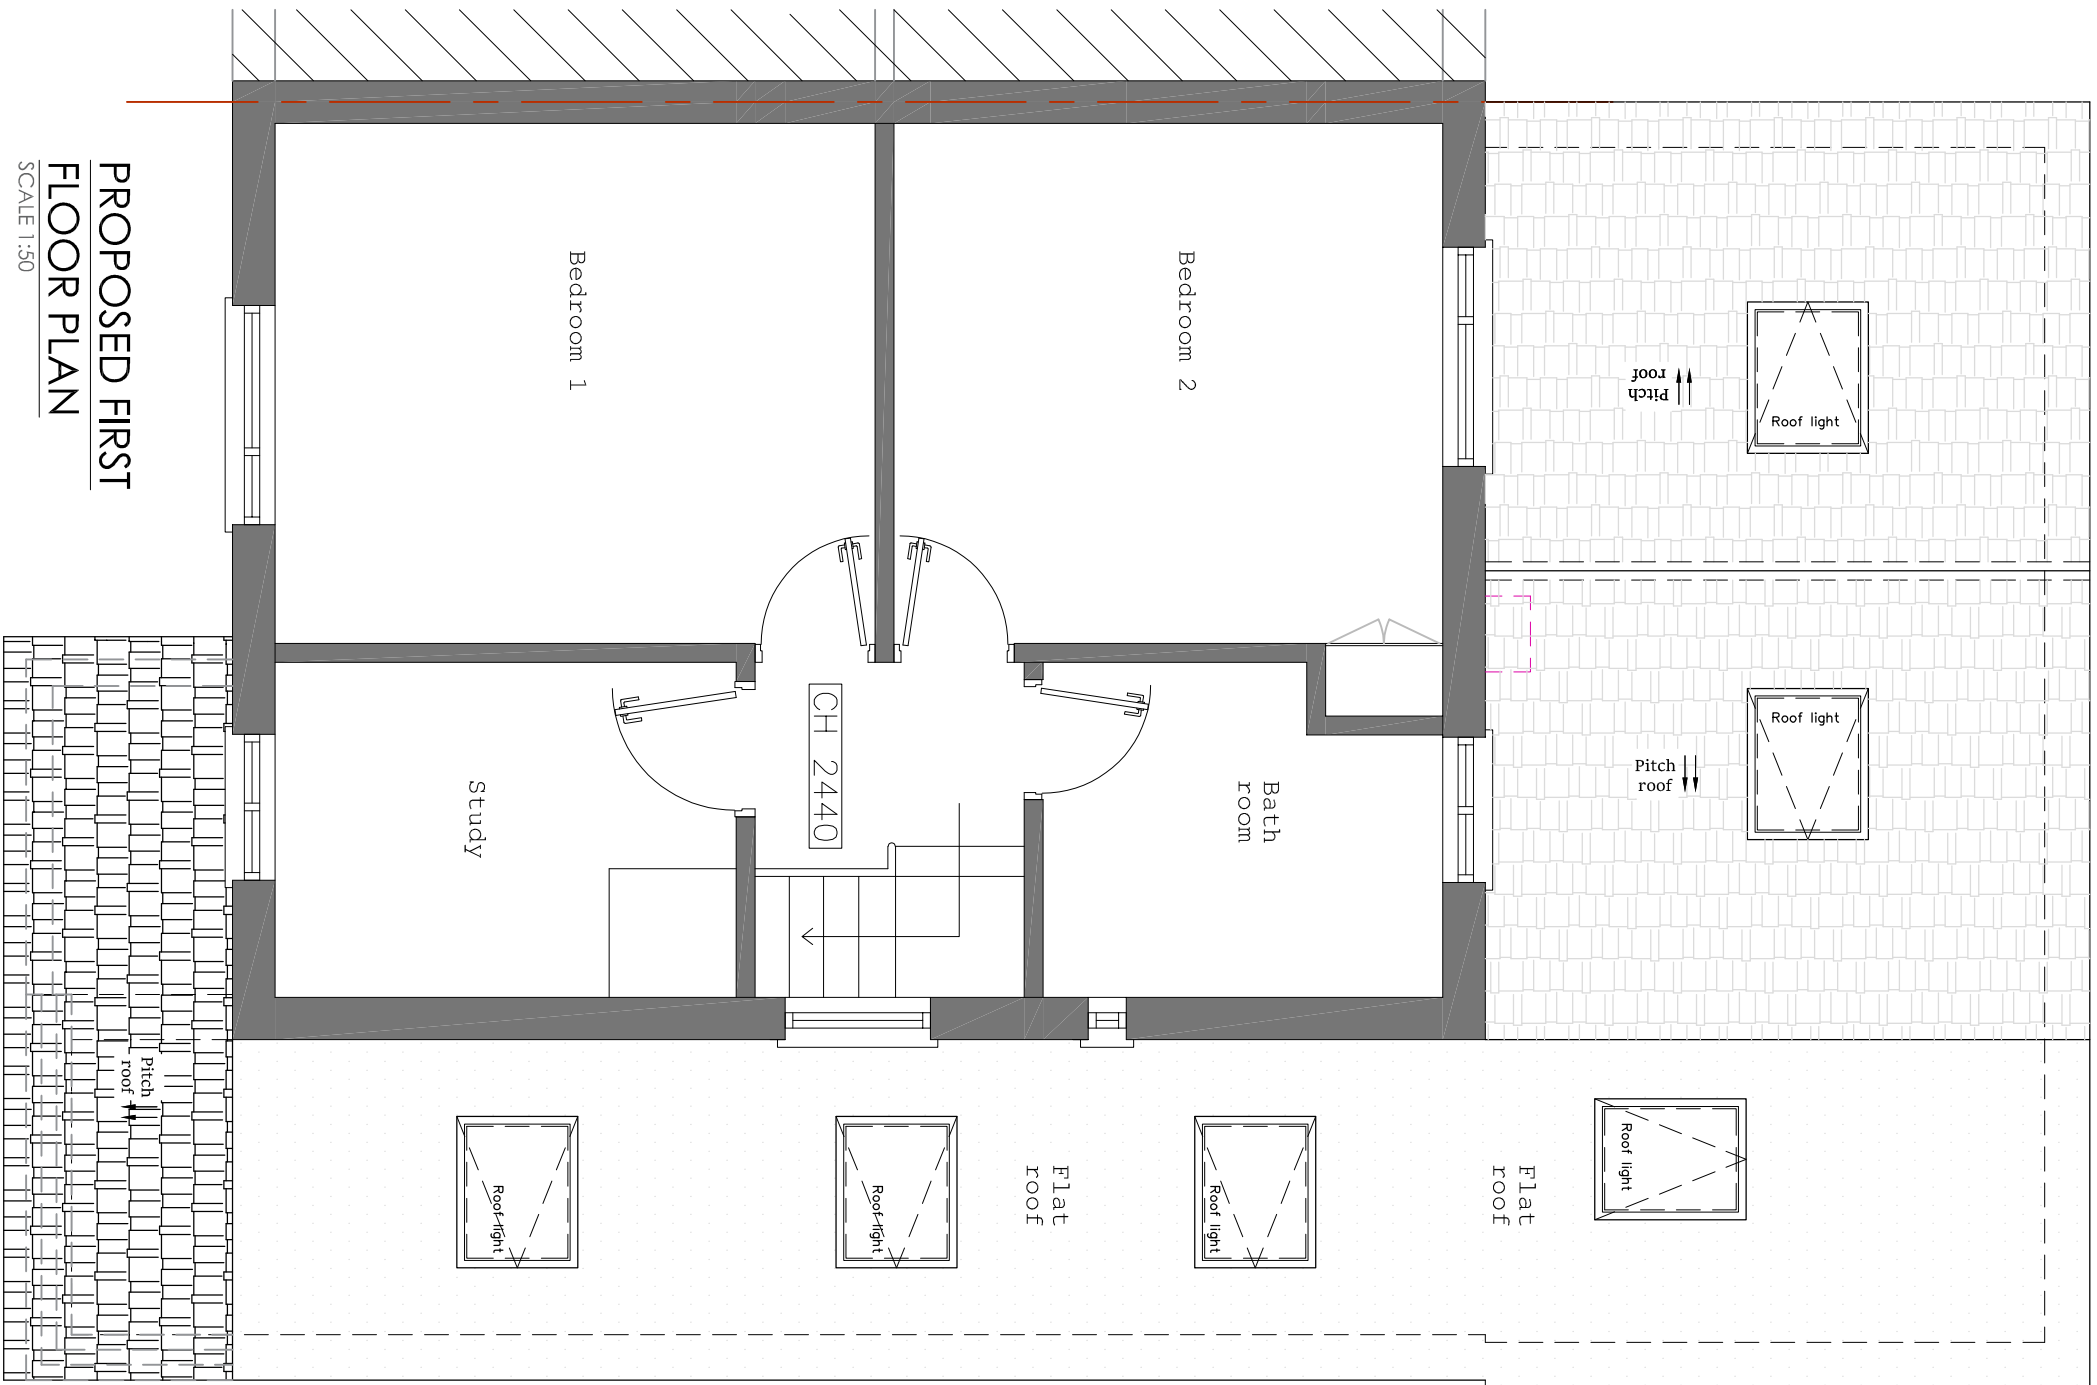


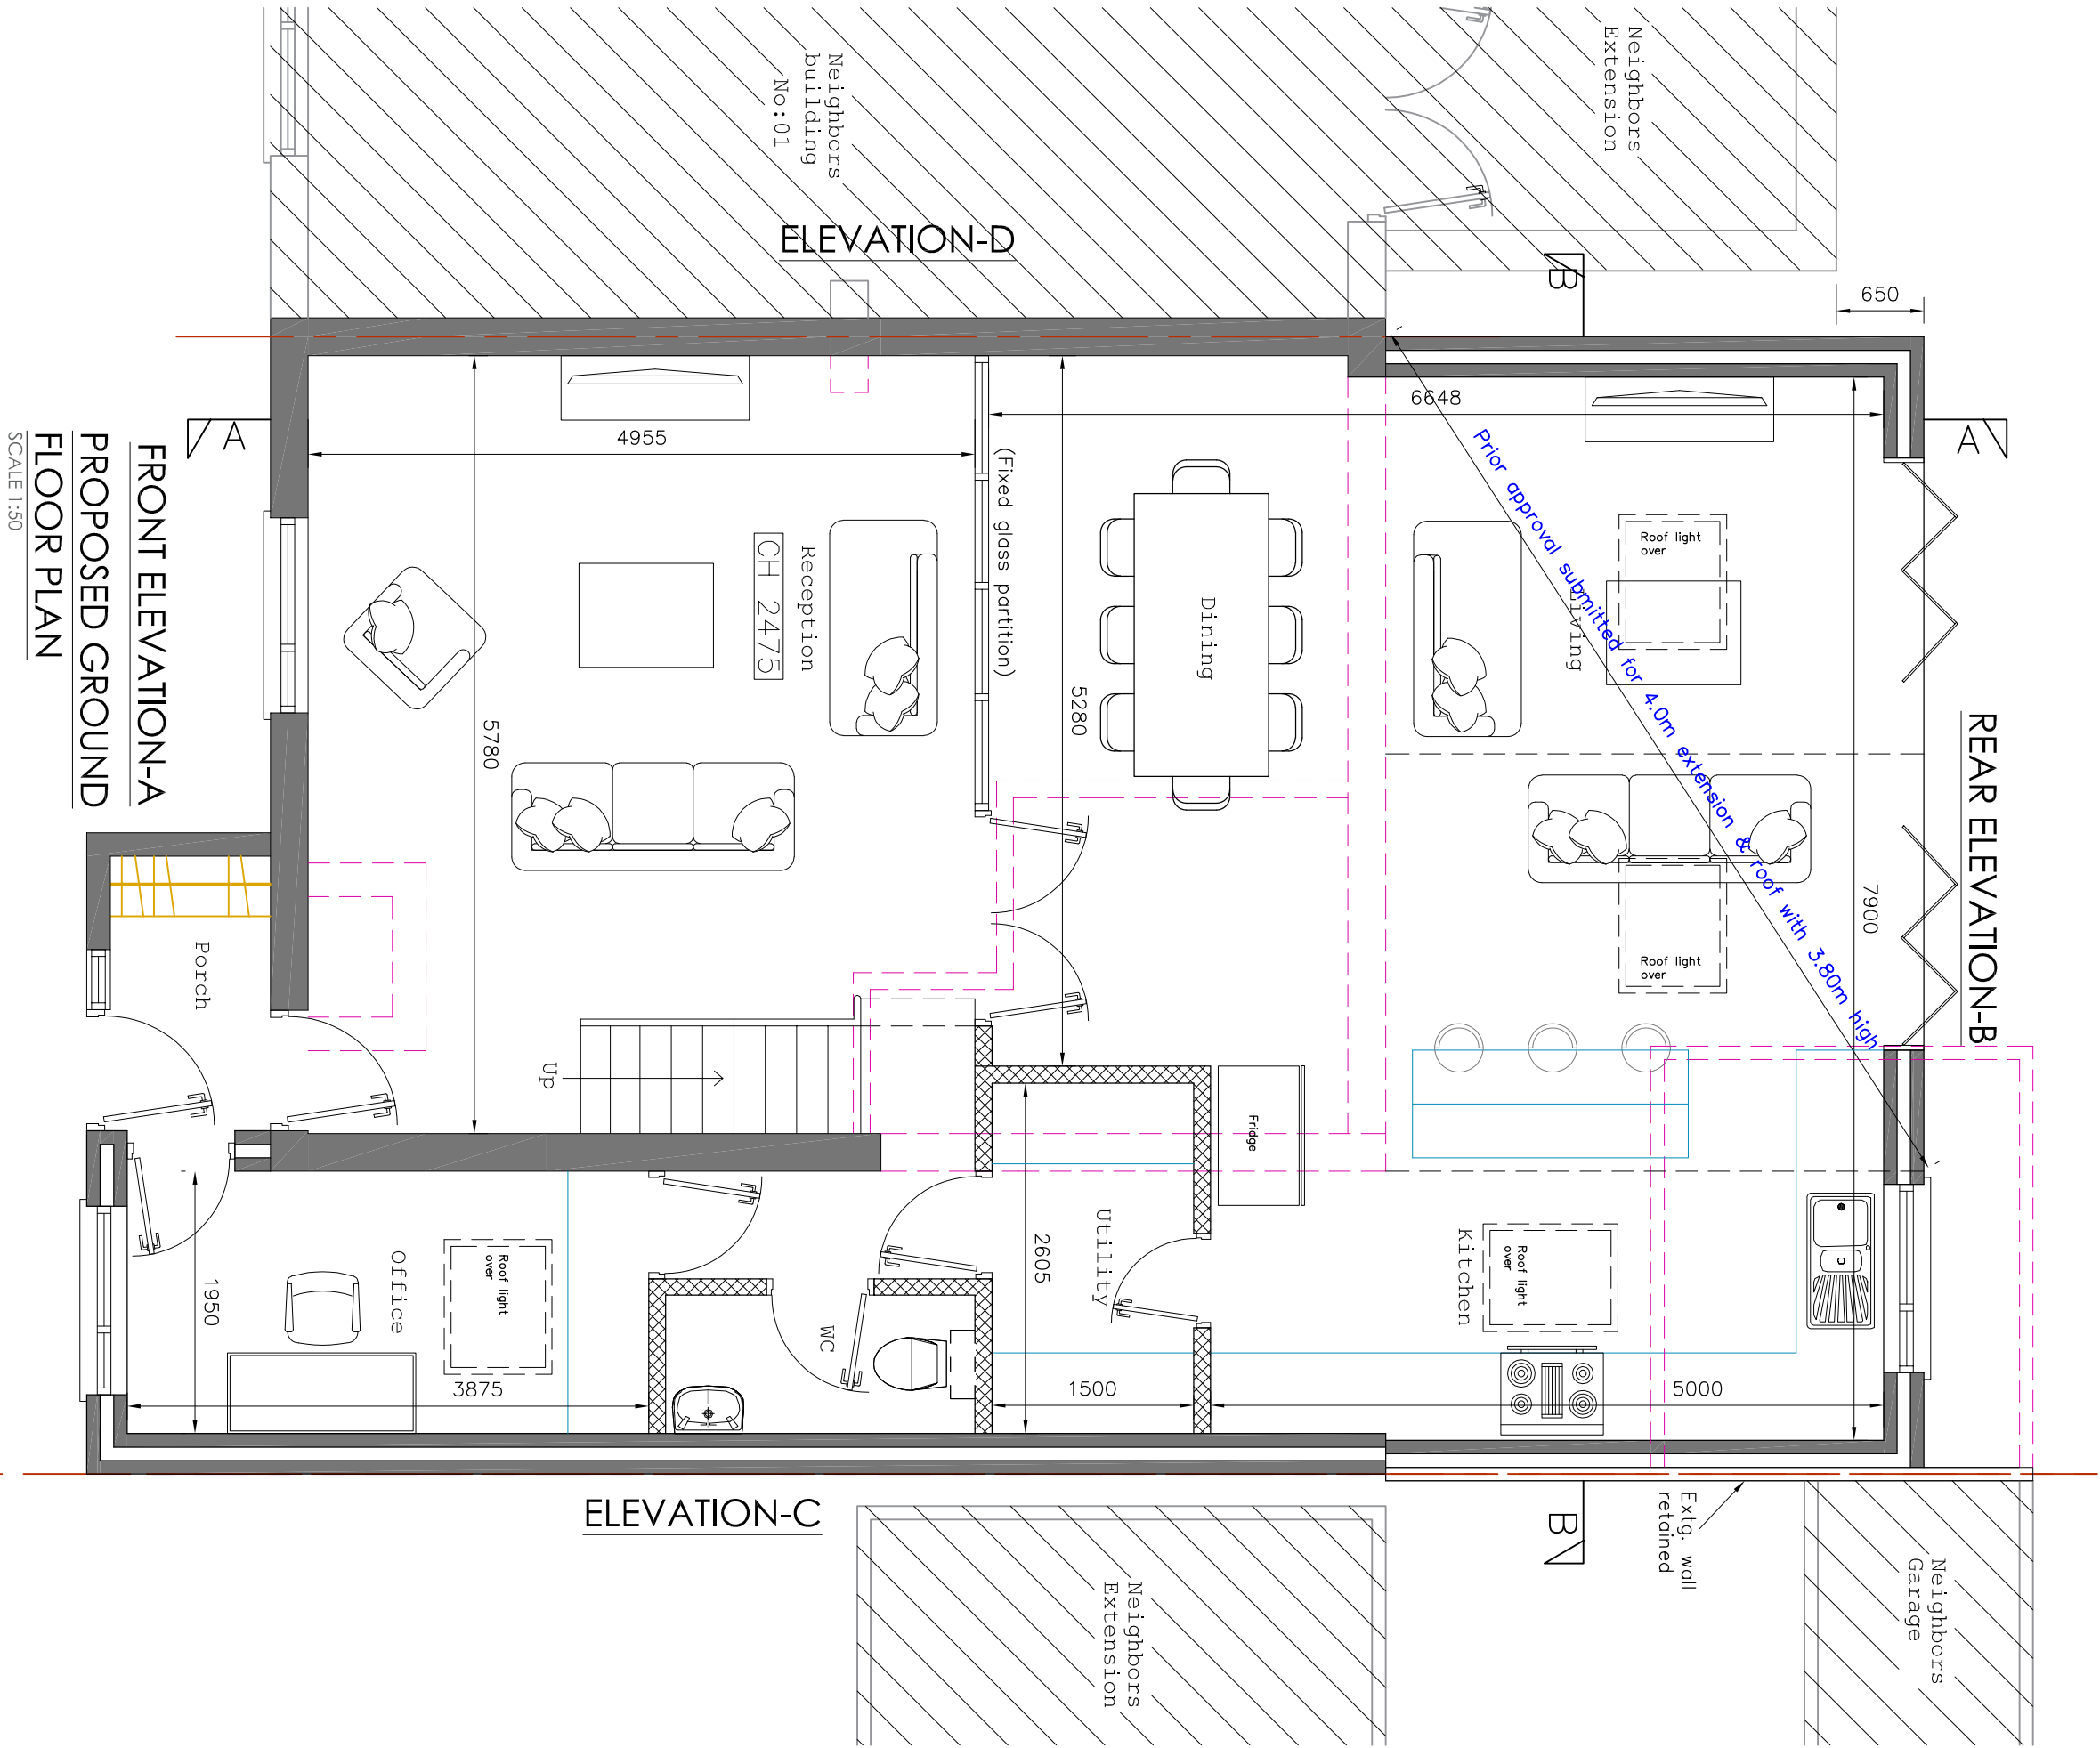

Demolition line

 

Do not scale off the drawings (scale only for planning purposes).

 maltdy design www.maltdydesign.com 02037 462 100 074 6610 3263		ARCH./CLIENT	Drawn	UB
Project Title		3 OAKWOOD ROAD PINNER HA5 3UD	Checked	SP
Drawing Title		PROPOSED FLOOR PLANS	Scale	1: 50
			Project No.	2348
			Drawing No.	PE-02
			Rev.	A