



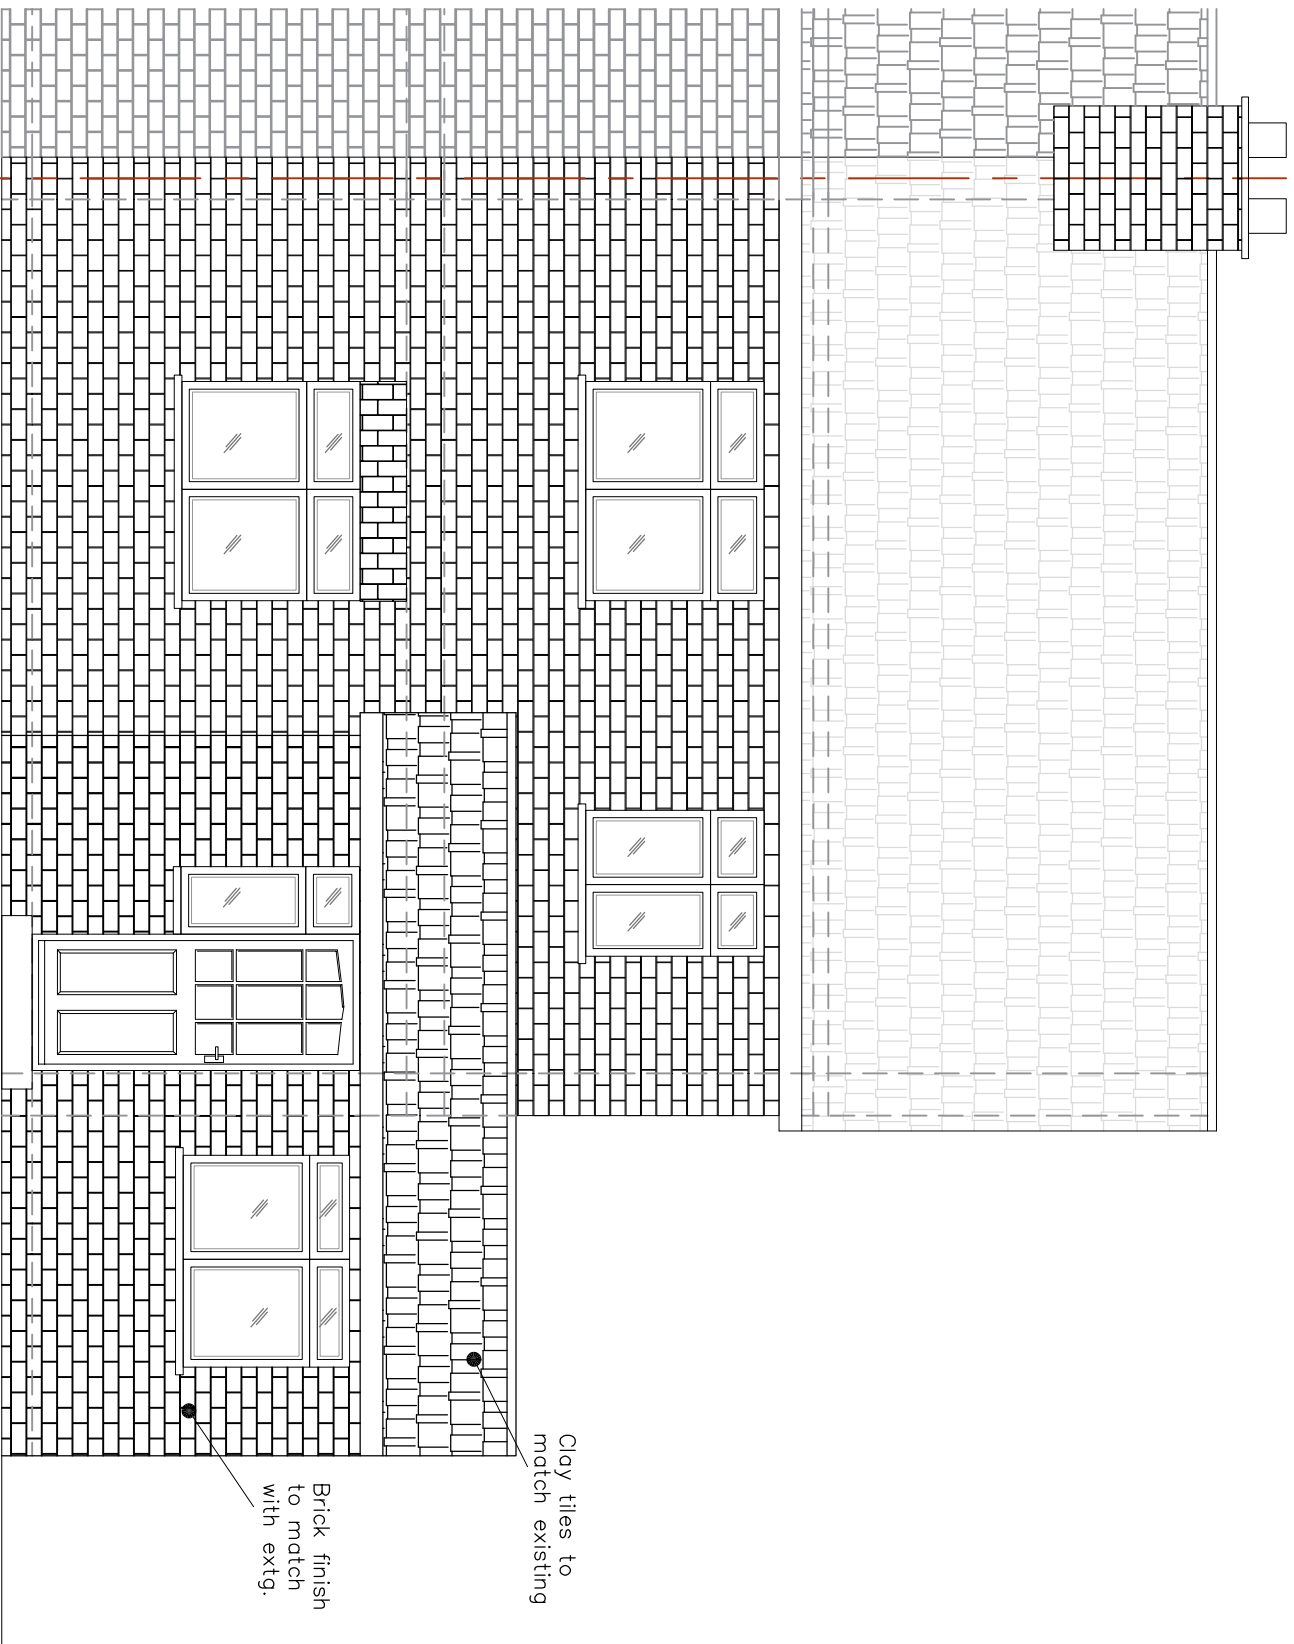


PROPOSED FRONT ELEVATION-A

SCALE 1:50

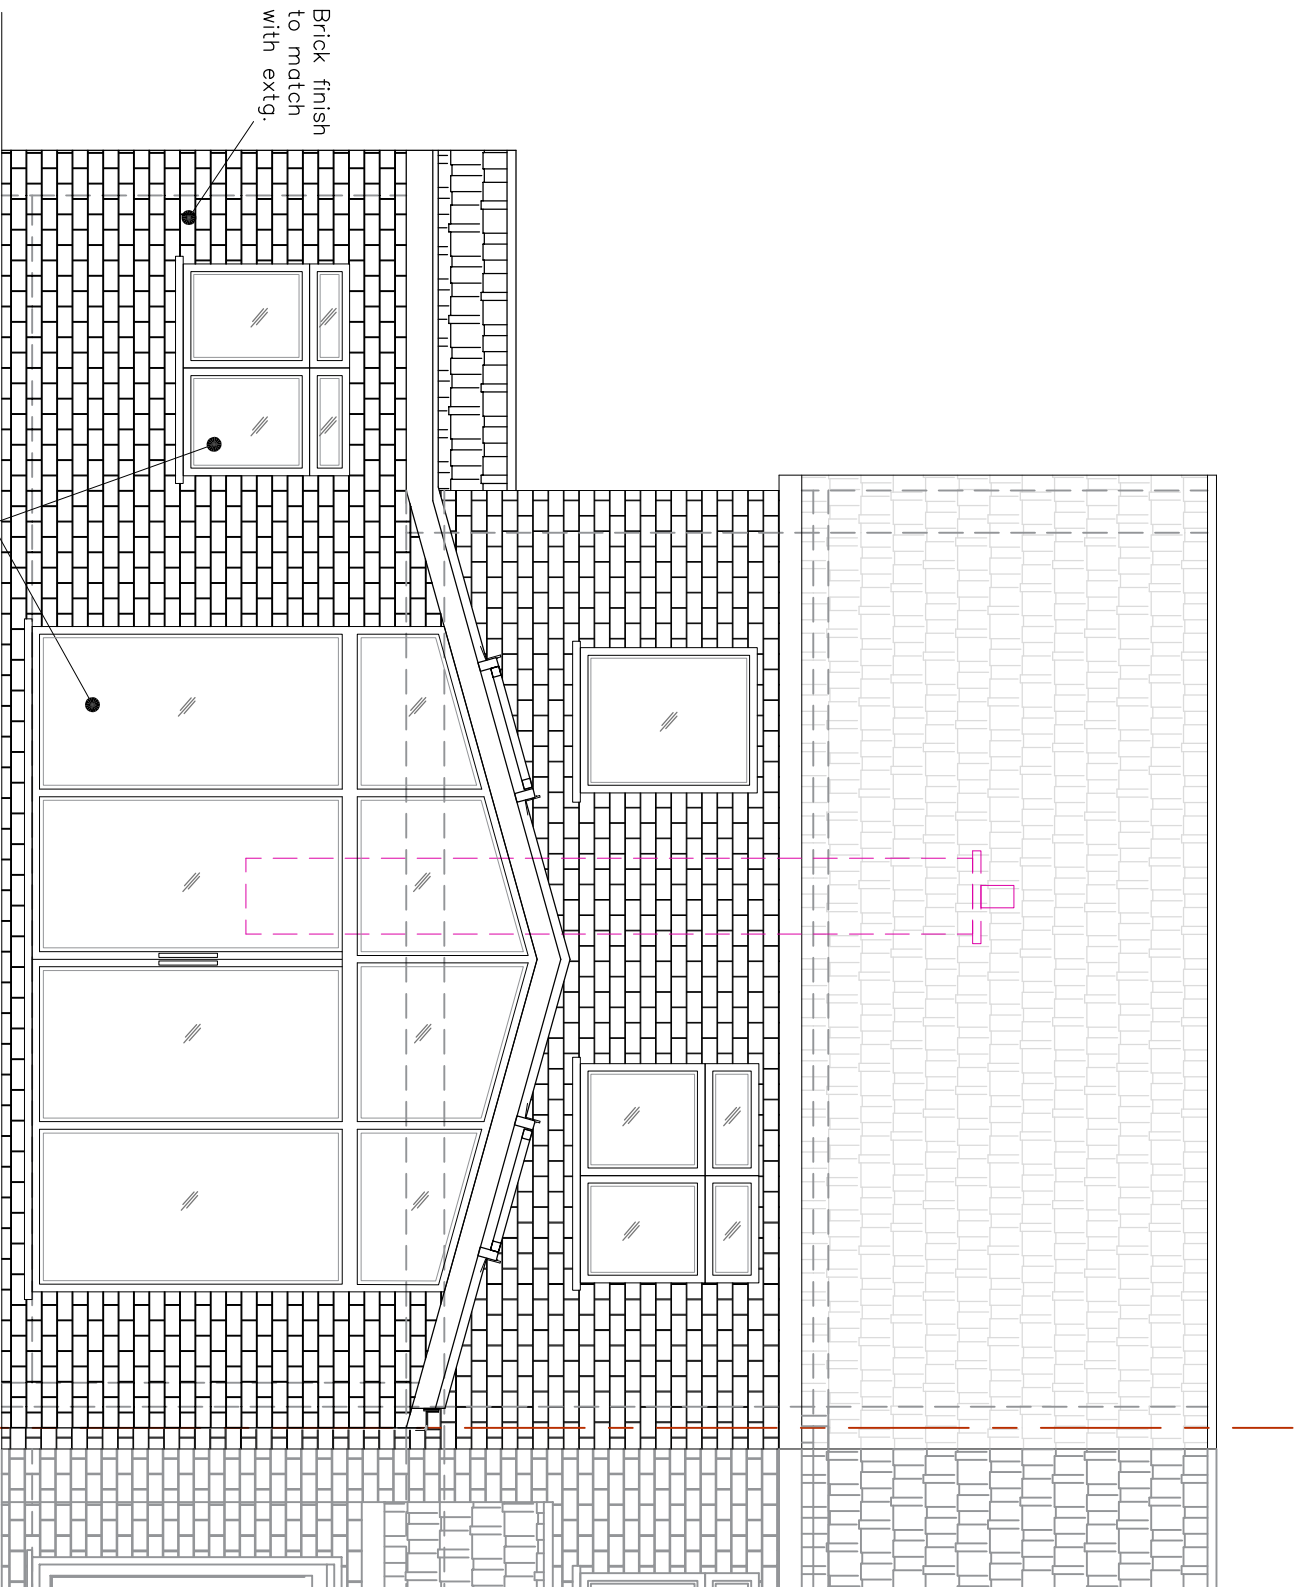

PROPOSED REAR ELEVATION-B

SCALE 1:50

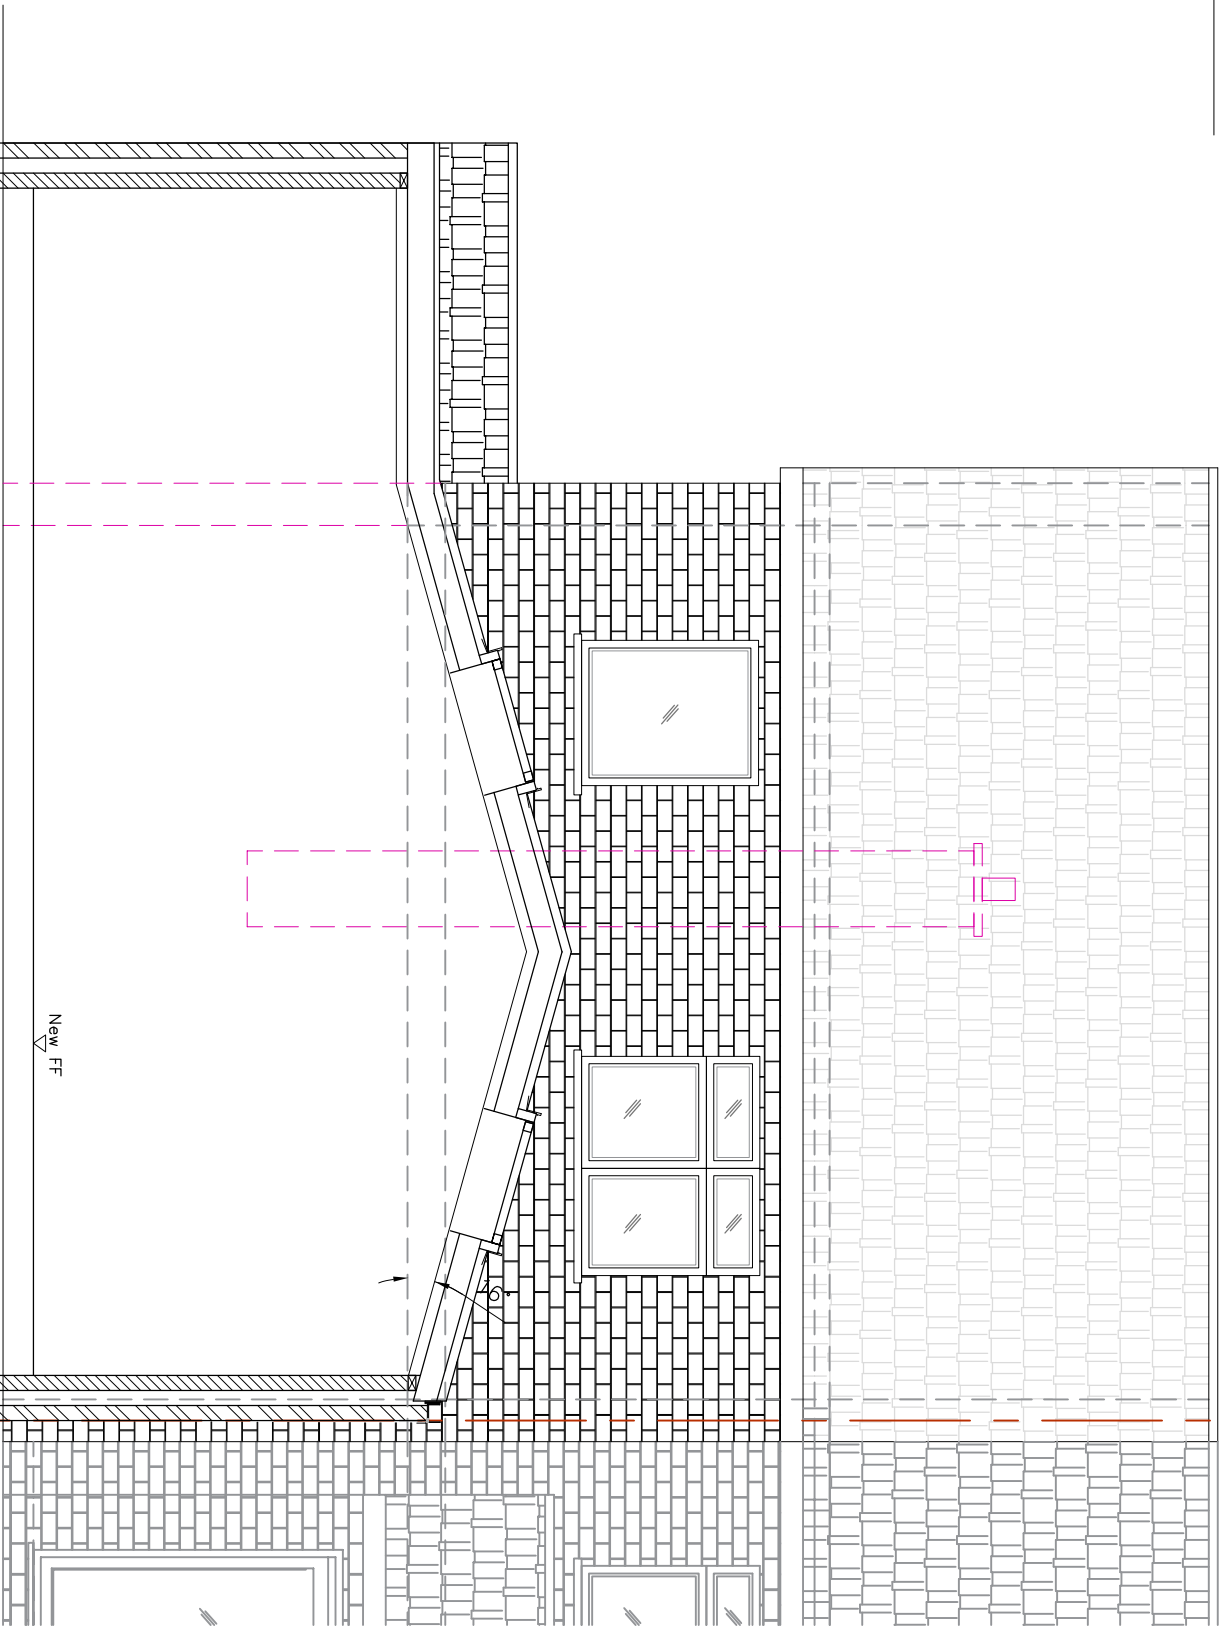

PROPOSED CROSS SECTION B-B

SCALE 1:50



Do not scale off the drawings (scale only for planning purposes).



www.malahydesign.com
02037 462 100
074 6610 3263

ARCH./CLIENT	Drawn	UB
Project Title	Checked	SP
3 OAKWOOD ROAD PINNER HA5 3UD		
Drawing Title	Scale	Size
PROPOSED ELEVATIONS AND CROSS SECTION	1:50	A2
	Project No.	Drawing No.
	2348	PE-03
	Rev.	-