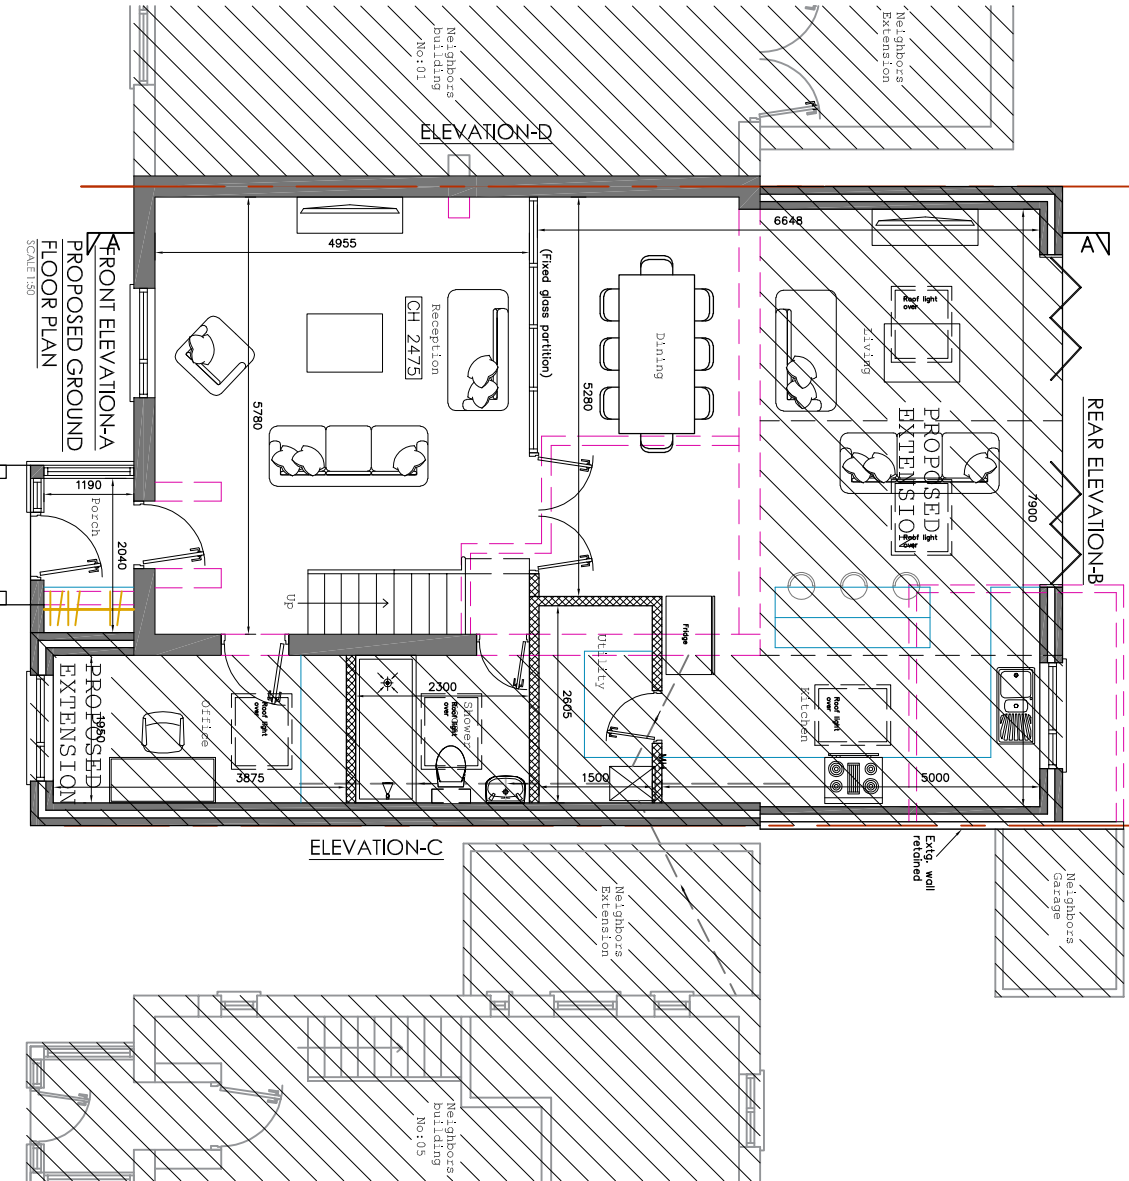
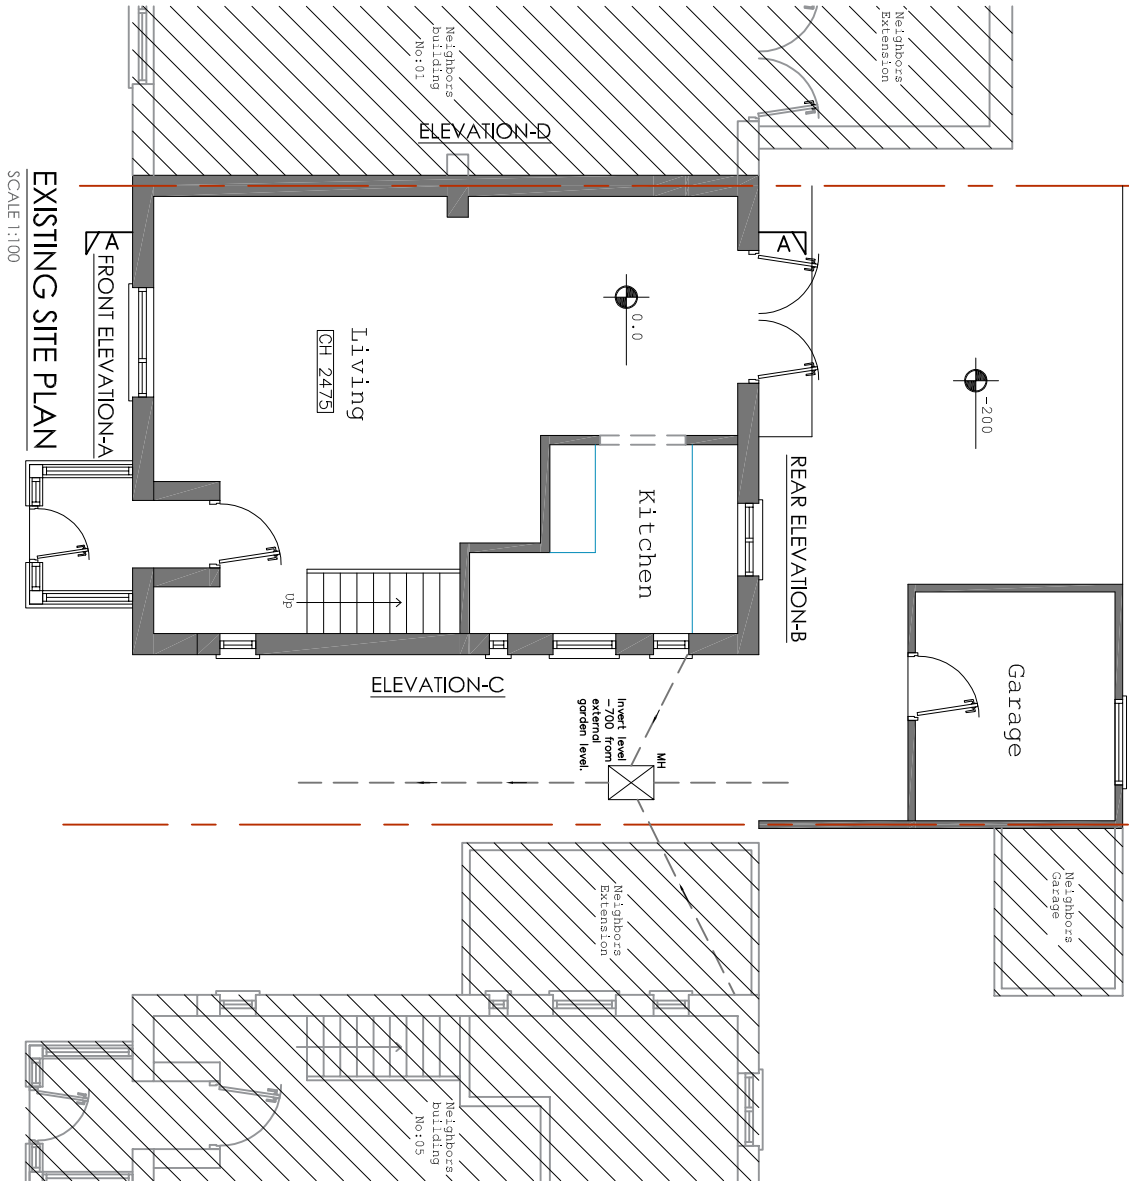
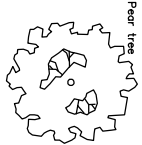
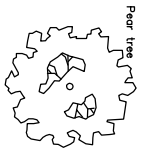


Do not scale off the drawings (scale only for planning purposes).

 www.maltdydesign.com 02037 462 100 074 6610 3263		ARCH./CLIENT		Drawn UB	
Project Title 3 OAKWOOD ROAD PINNER HA5 3UD		Checked SP		Scale 1:100	
Drawing Title EXISTING & PROPOSED SITE PLAN		Size A2		Project No. 2348	
				Drawing No. PE-05	
				Rev. —	