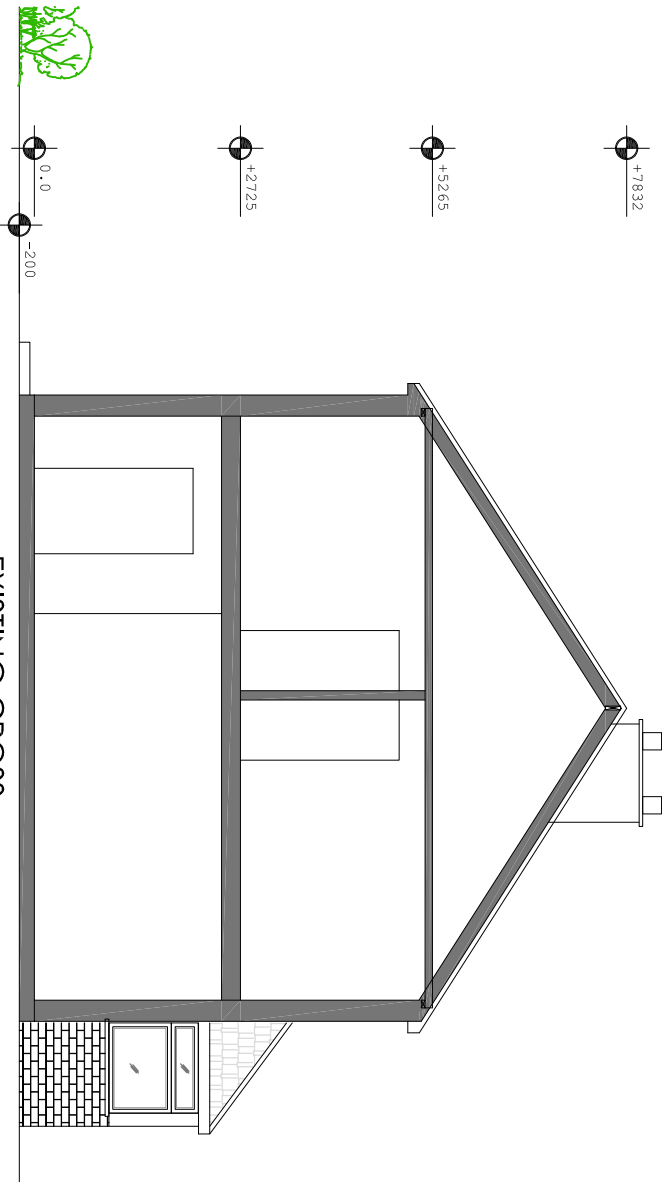
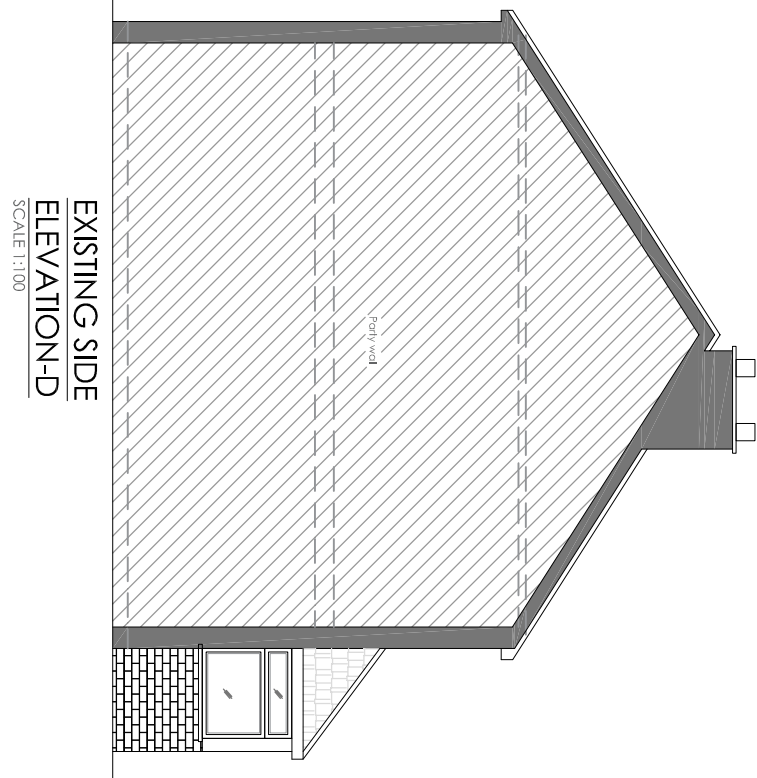
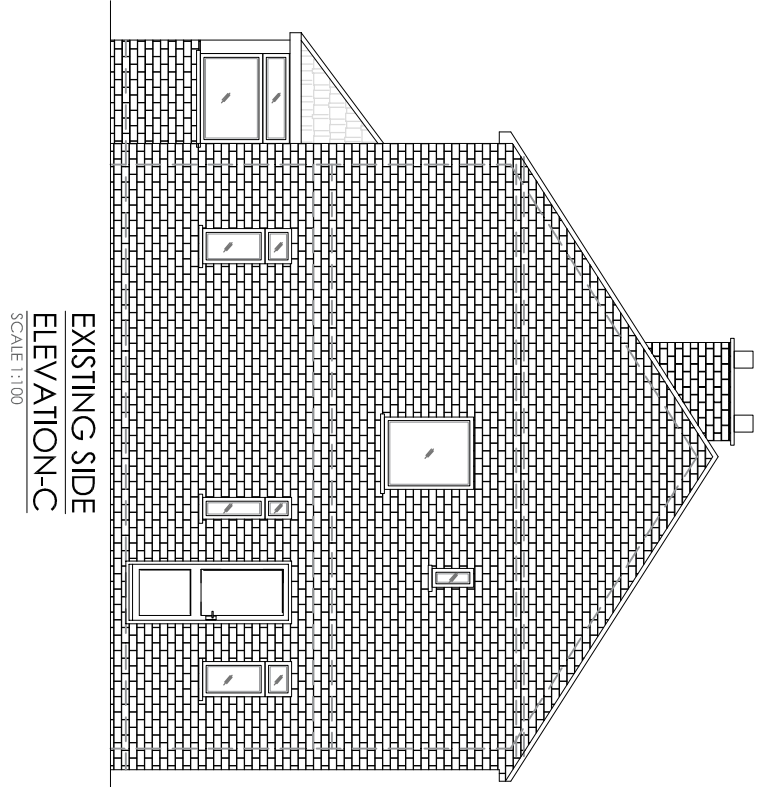
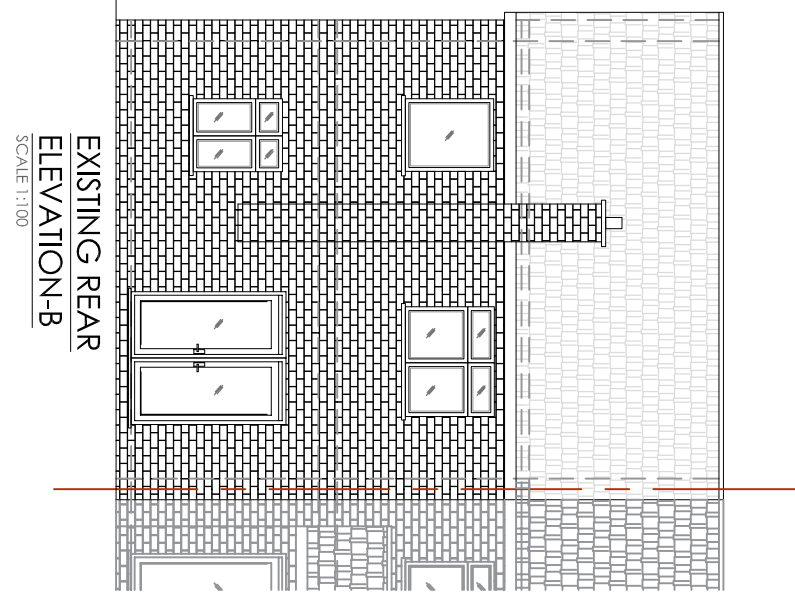
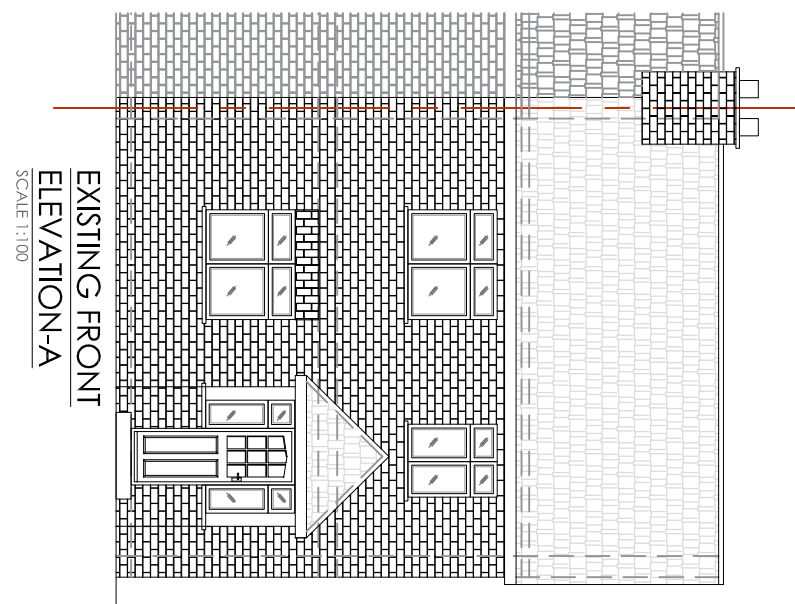
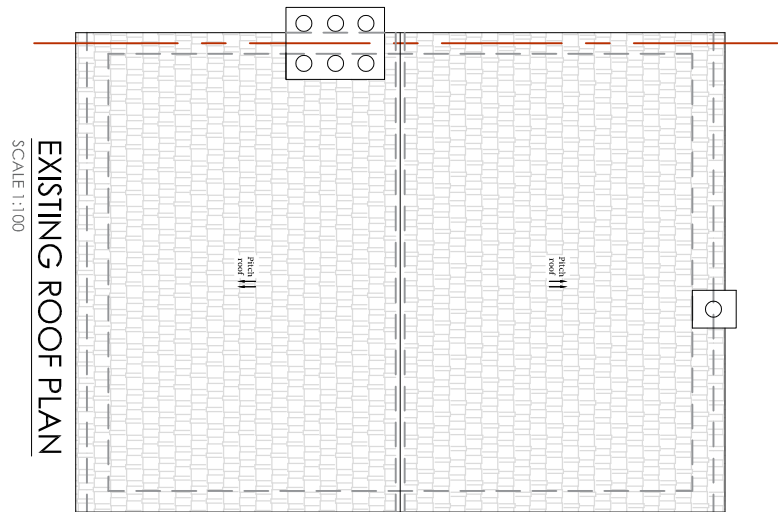
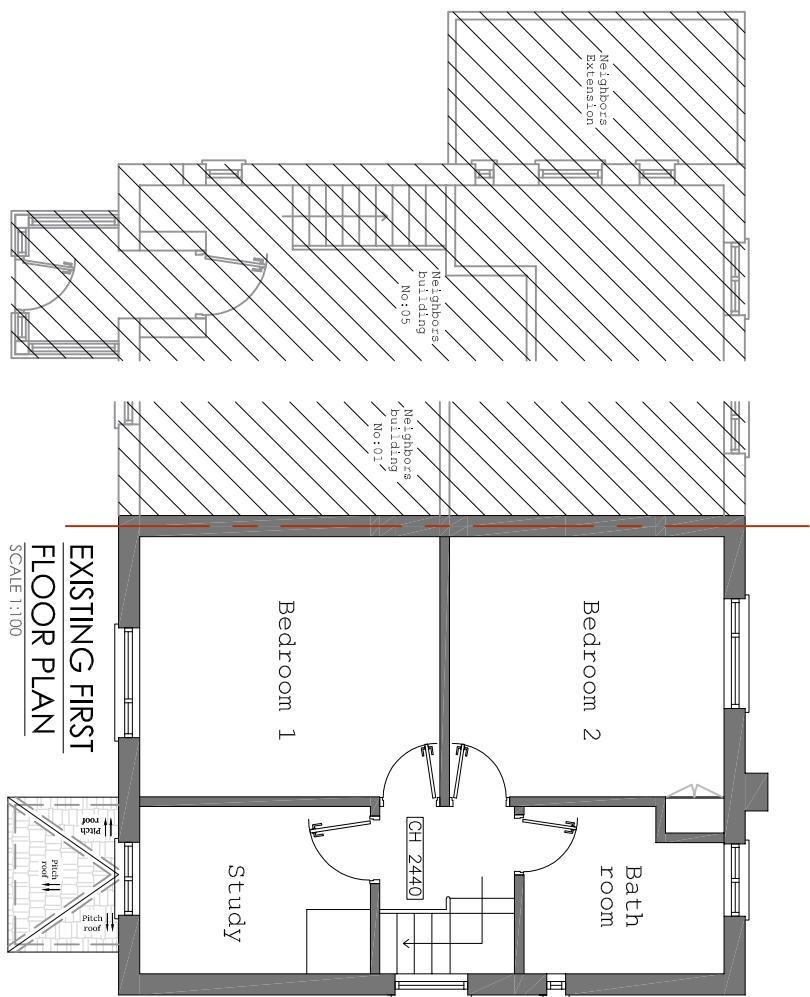
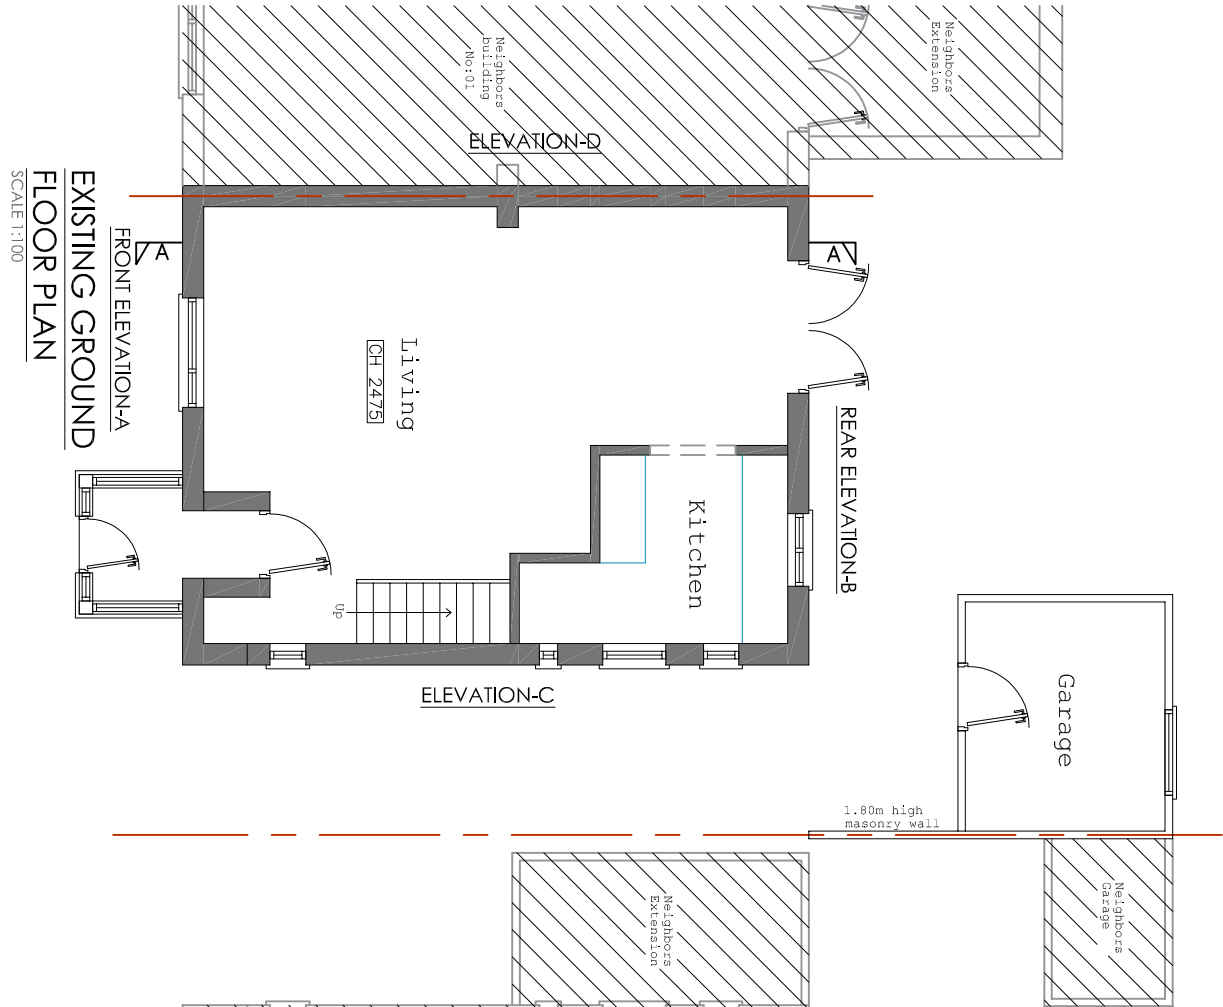


Do not scale off the drawings (scale only for planning purposes).

ARCH./CLIENT		Drawn UB	
Project Title 3 OAKWOOD ROAD PINNER HA5 3UD		Checked SP	
Drawing Title EXISTING FLOOR PLANS, ELEVATIONS & CROSS SECTION		Scale 1:100	Size A2
Project No. 02037 462 100		Drawing No. P-01	Rev. -