


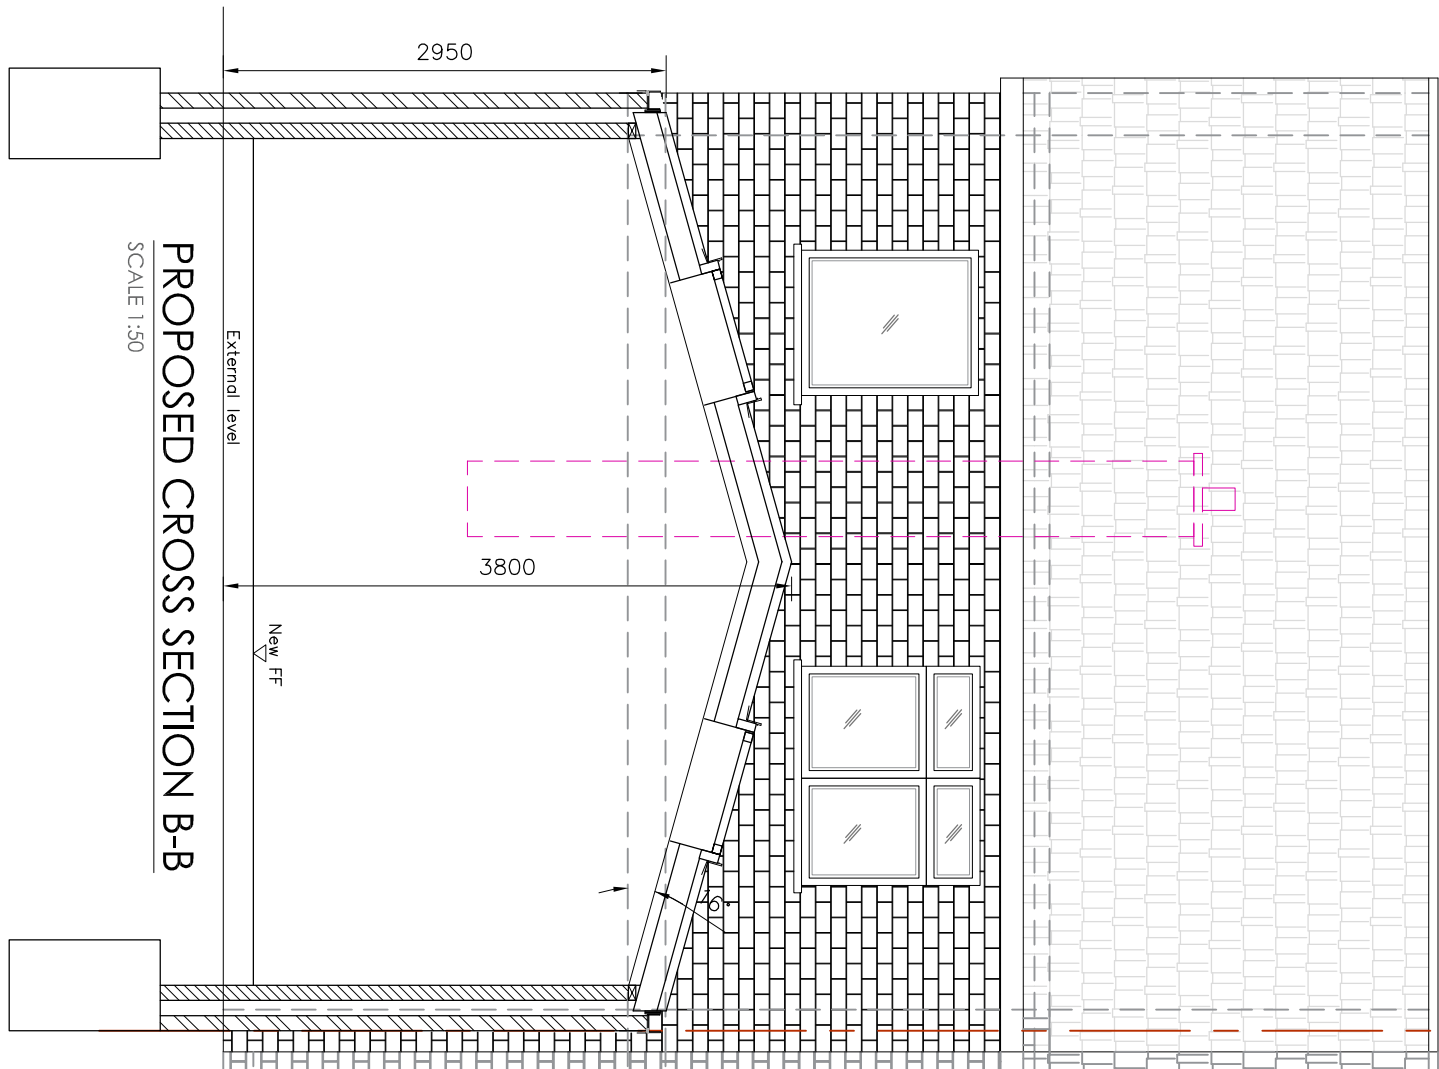


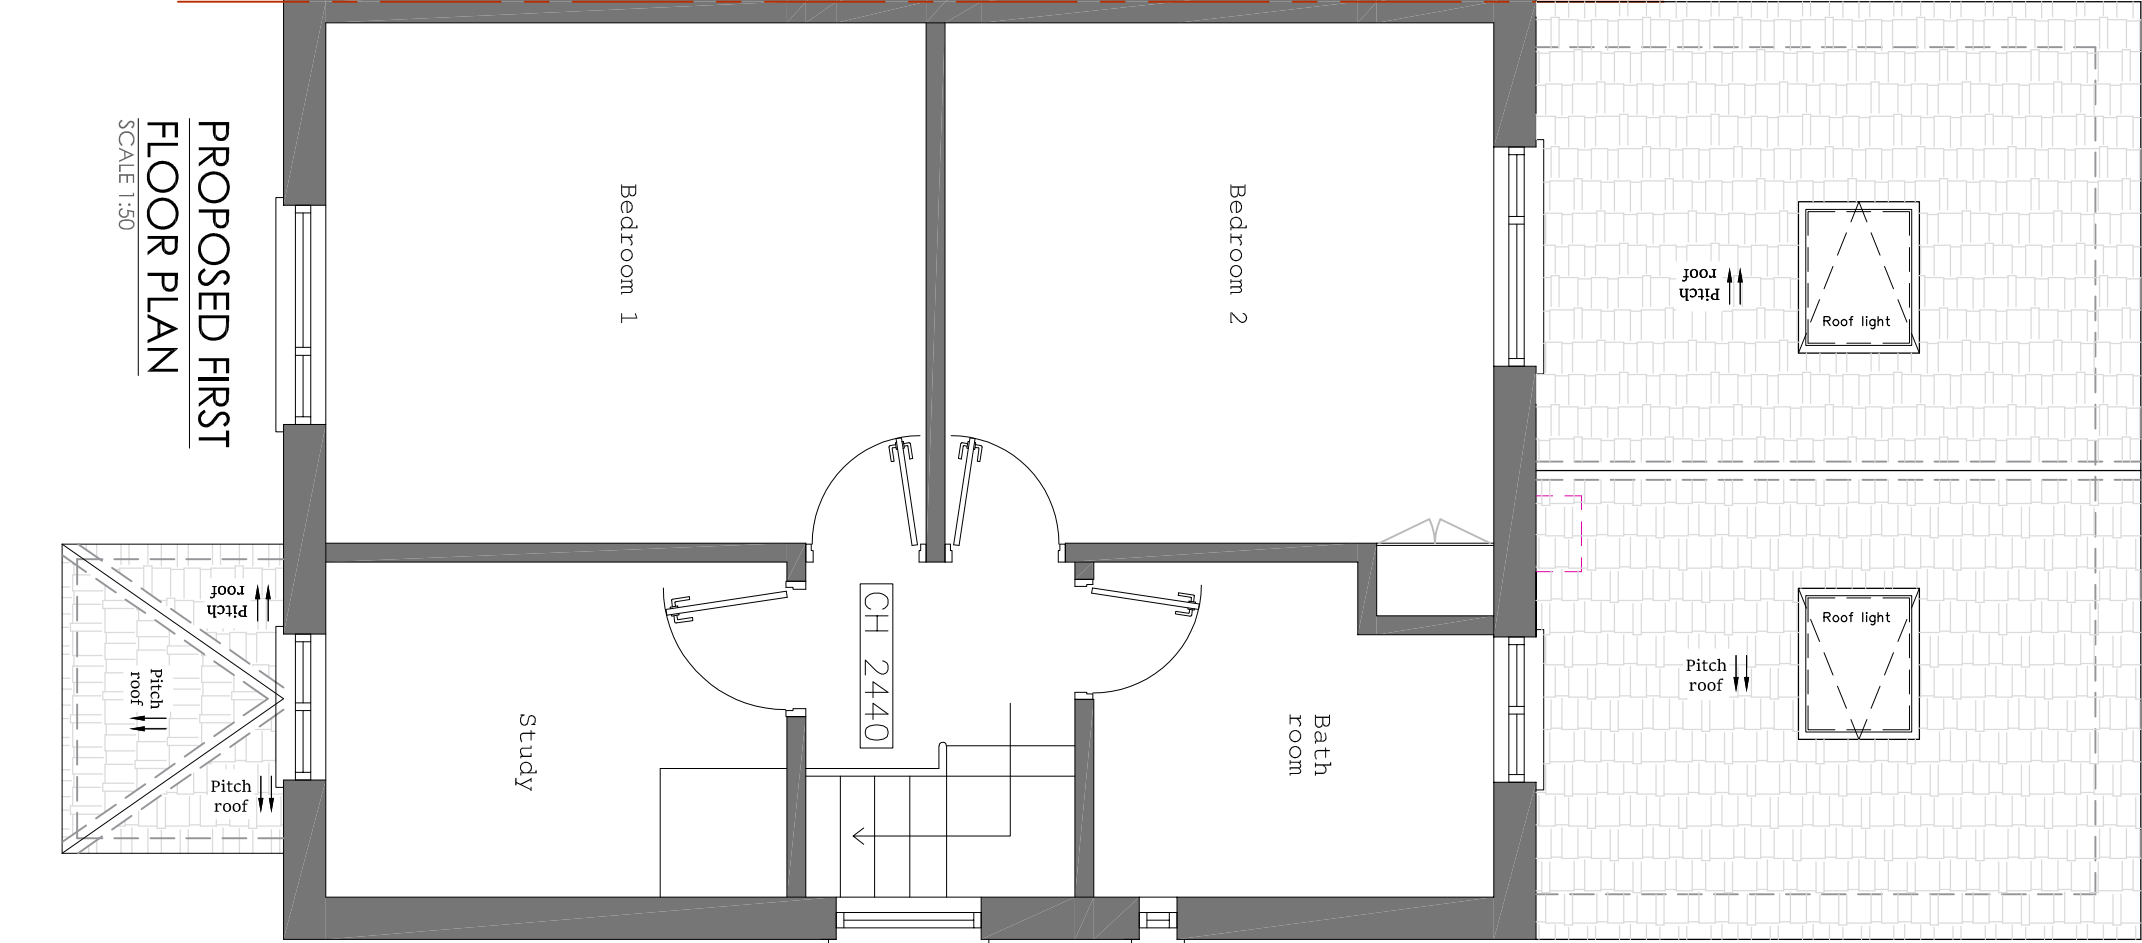

Demolition line

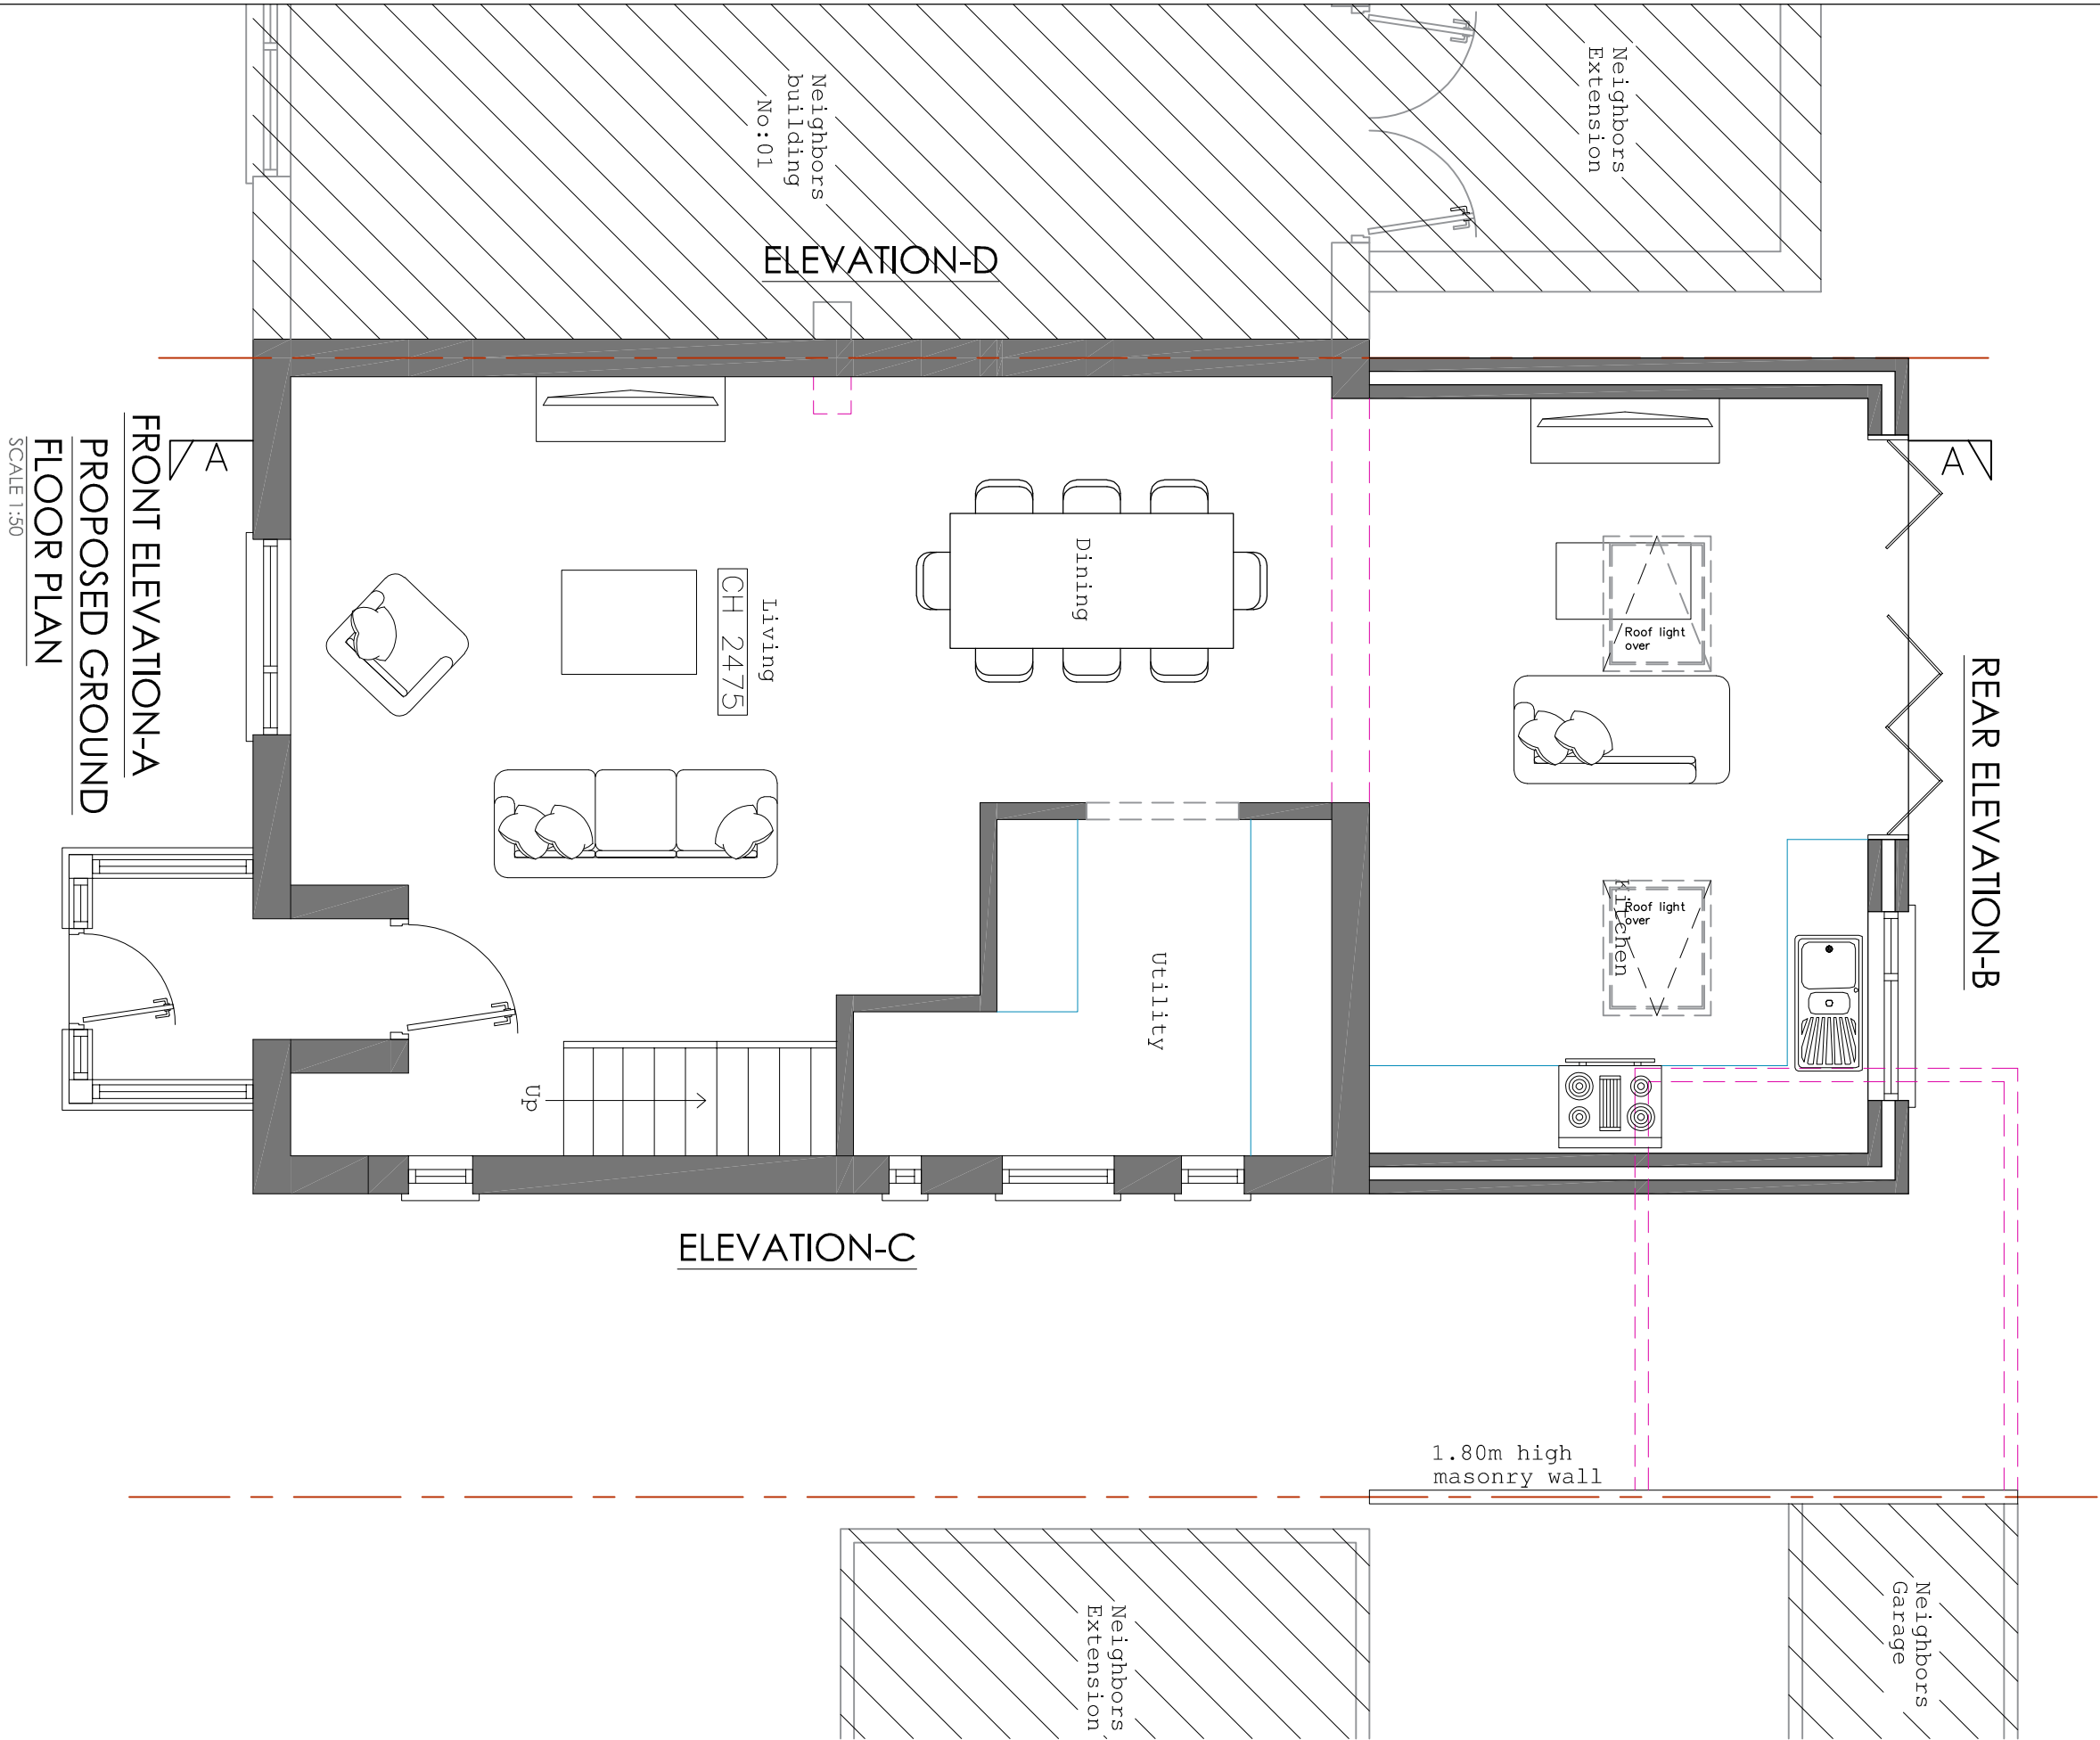

Do not scale off the drawings (scale only for planning purposes).

 

ARCH./CLIENT	Drawn	UB
Project Title	Checked	SP
3 OAKWOOD ROAD PINNER HA5 3UD	Scale	Size
Drawing Title	1:50	A2
PROPOSED FLOOR PLANS	Project No.	Drawing No.
	2348	P-02
		Rev.
		A