



38 NEWNHAM AV.
GARAGE

RESIDENT GARAGES

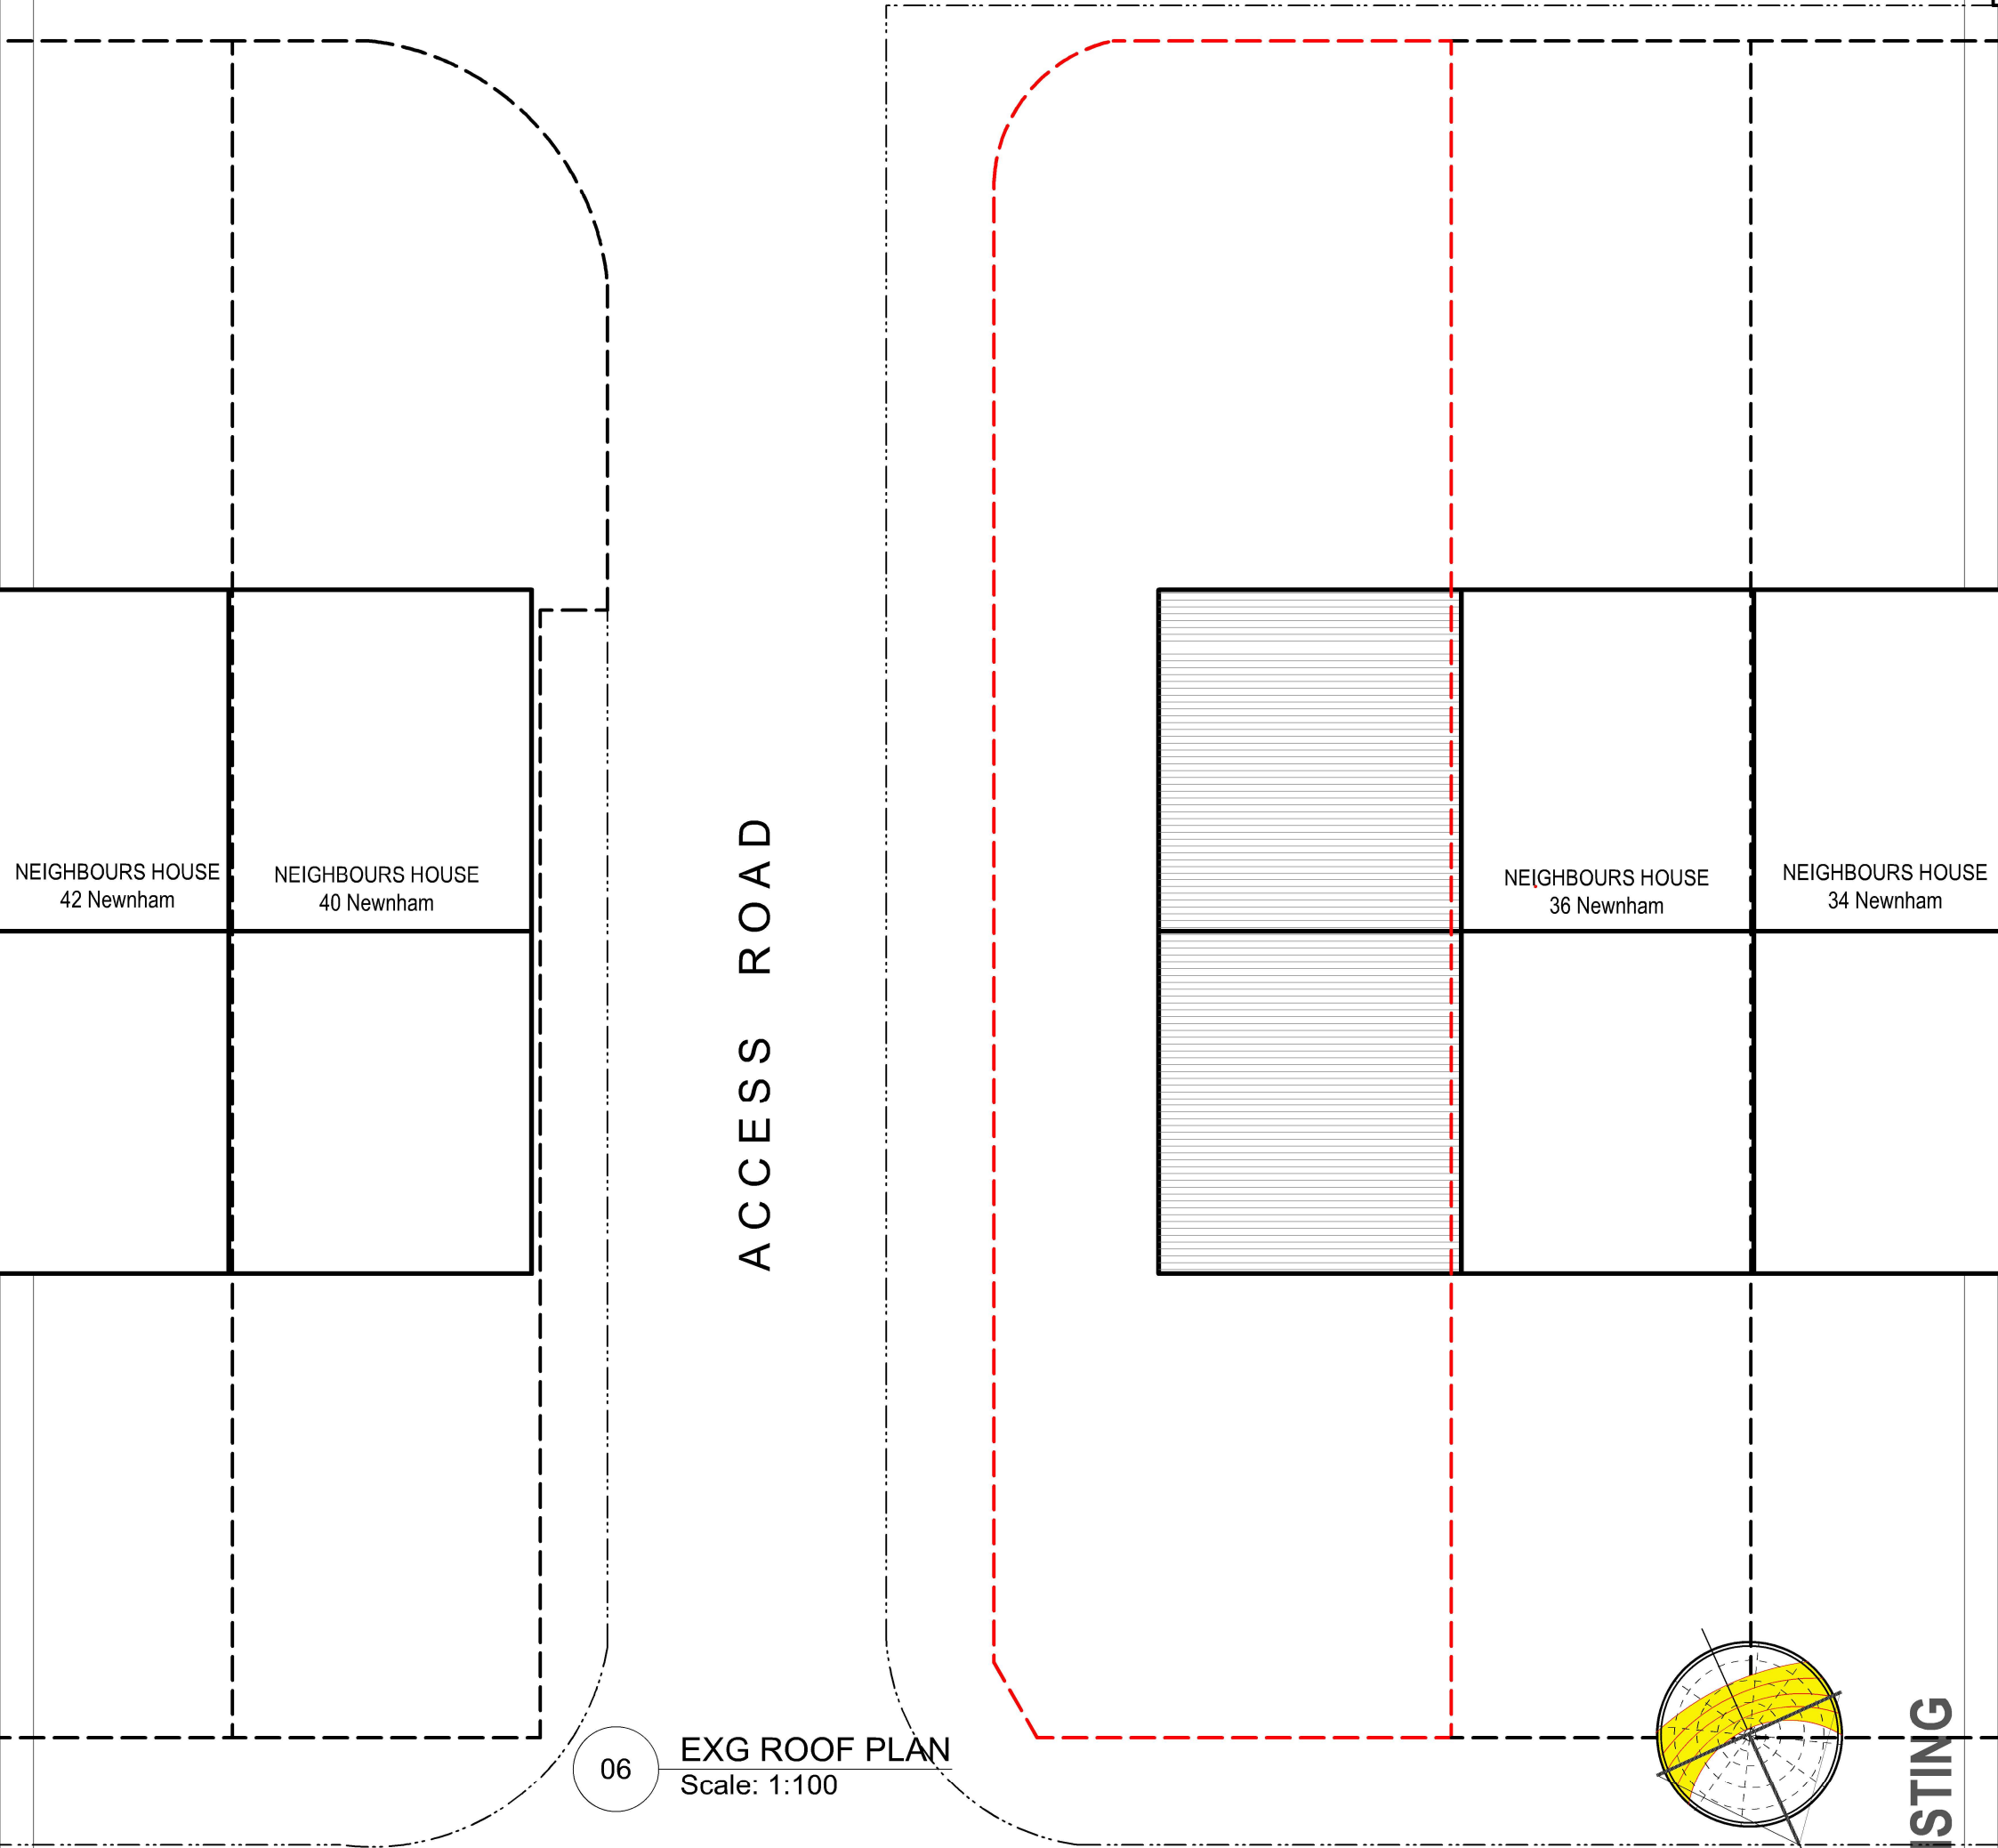


EXG ROOF PLAN
Scale: 1:100

NEWNHAM AVENUE

 

scale - 1 : 100 @ A3

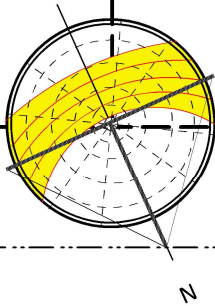

EXISTING

Purpose - Householder planning app.

© SSK architects owns the copyright of this drawing which must not be reproduced in whole or part without the written permission.	PROJECT: 38 Newnham Av. Ruislip, HA4 9RN	DATE: 05/12/2023
	DWG NO: EXG ROOF	REVISION: 06