




EXISTING REAR ELEVATION

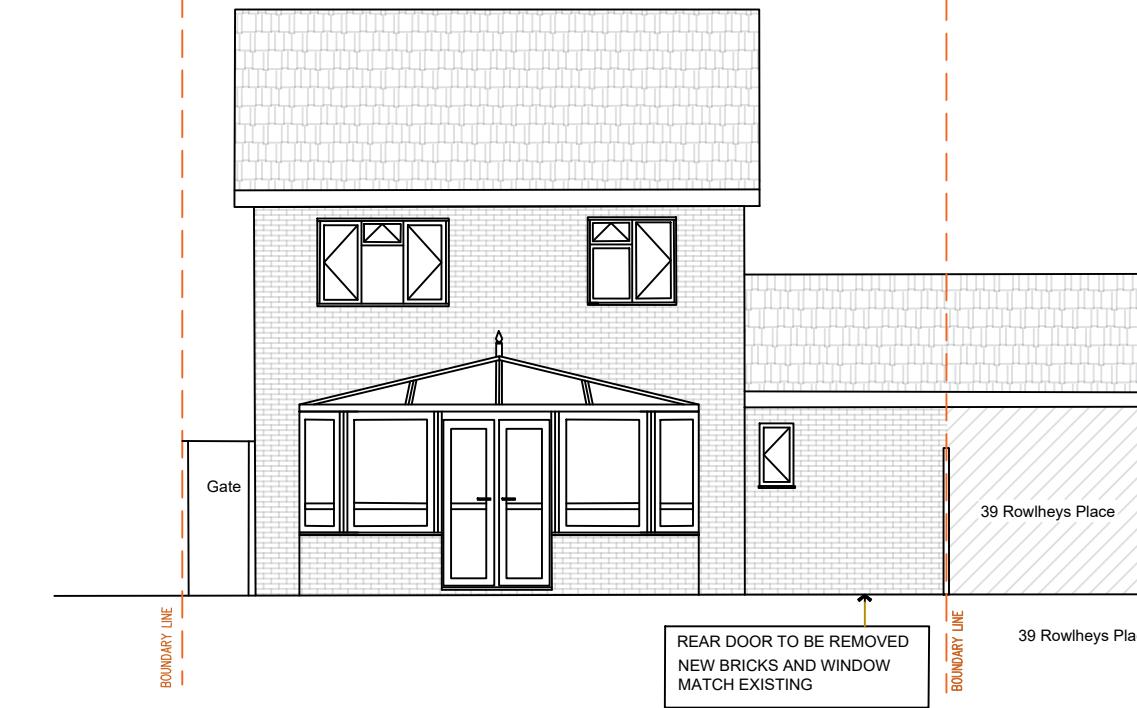

PROPOSED REAR ELEVATION

EL02
-

EXISTING&PROPOSED REAR ELEVATION

SCALE 1:100

SCALE BAR 1:100

0 1 2 3 4(M)

DISCLAIMER
1. Where any drawing is to be read in conjunction with another, including specialist suppliers, the two drawings shall be cross-checked and any discrepancies reported to originator before works commence.
2. All dimensions are in millimeters, do not scale.

3. All dimensions to be checked on site. Any discrepancies in dimensions, details, or between these drawings/specifications should be reported to originator and/or the Structural Engineer in writing for clarification.
4. Drawing prepared solely for the use of the Client and is not to be copied, lent or used by any third party.

Project Address:
1, Stainby Close,
West Drayton,
UB7 9NH



ACE PLAN
Tel: 07752 434874
Email: info@aceplan.co.uk

Scale:
1:100 @A3
Drawing date:
JULY 2024

EXISTING & PROPOSED
REAR ELEVATION
Drawing No.
EL02