

EXISTING GROUND FLOOR

FP01 EXISTING FLOOR PLANS  
SCALE 1:100

FP01

EXISTING FLOOR PLANS  
SCALE 1:100

**DISCLAIMER:**

1. Where any drawing is to be read in conjunction with another, including specialist suppliers, the two drawings shall be cross-checked and any discrepancies reported to originator before works commence.
2. All dimensions are in millimeters, do not scale.
3. All dimensions to be checked on site. Any discrepancies in dimensions, details, or between these drawings/specifications should be reported to originator and/or the Structural Engineer in writing for clarification.
4. Drawing prepared solely for the use of the Client and is not to be copied, lent or used by any third party.

Project Address:  
1, Stainby Close,  
West Drayton,  
UB7 9NH




ACE PLAN  
Tel: 07752 434874  
Email: info@aceplan.co.uk


Scale: 1:100 @A3	EXISTING FLOOR PLANS
Drawing date: JULY 2024	Drawing No. FP01

SCALE BAR 1:100

0 1 2 3 4(M)

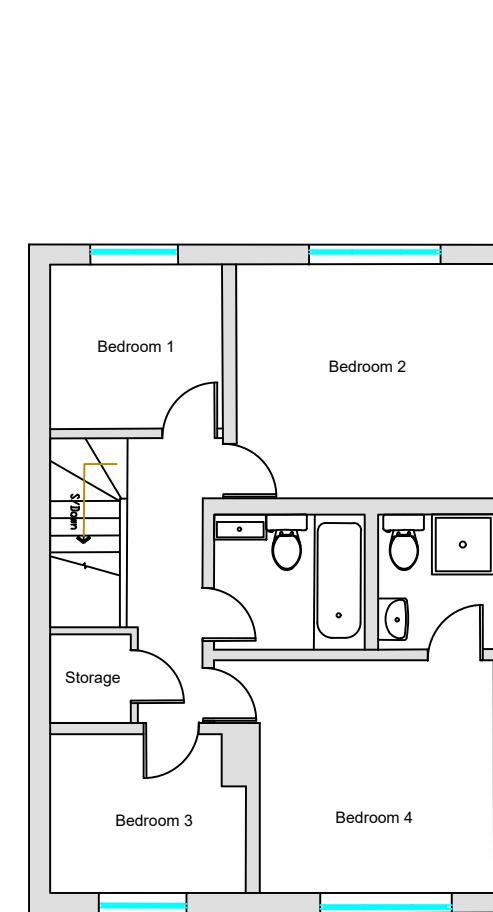

EXISTING FIRST FLOOR

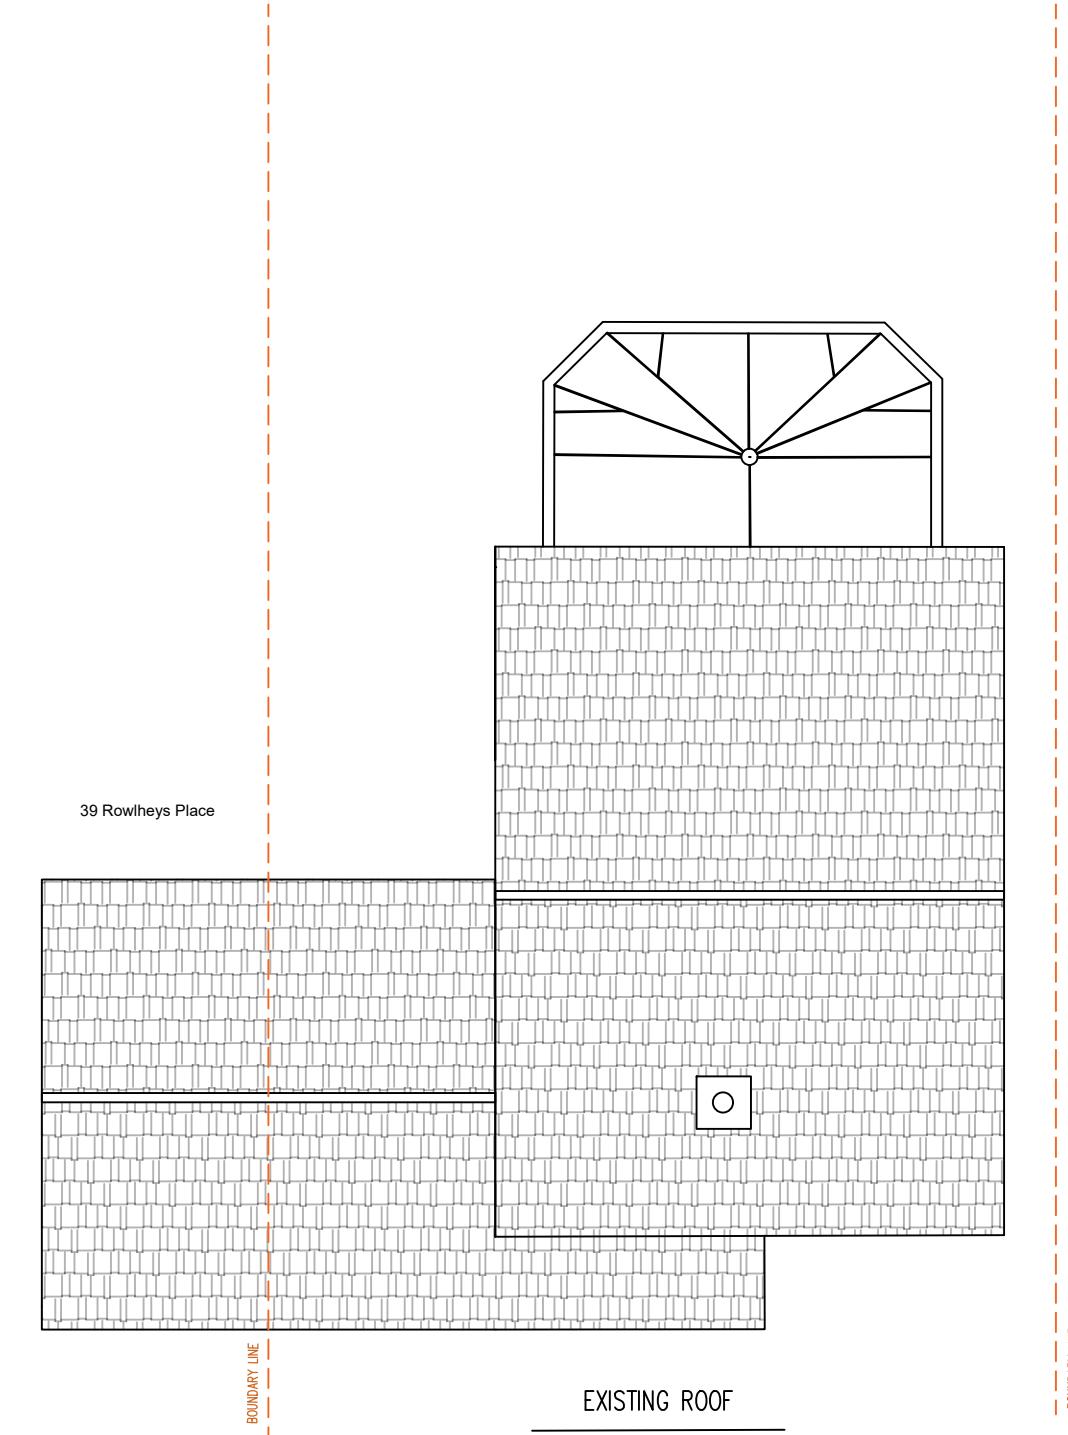

EXISTING ROOF