




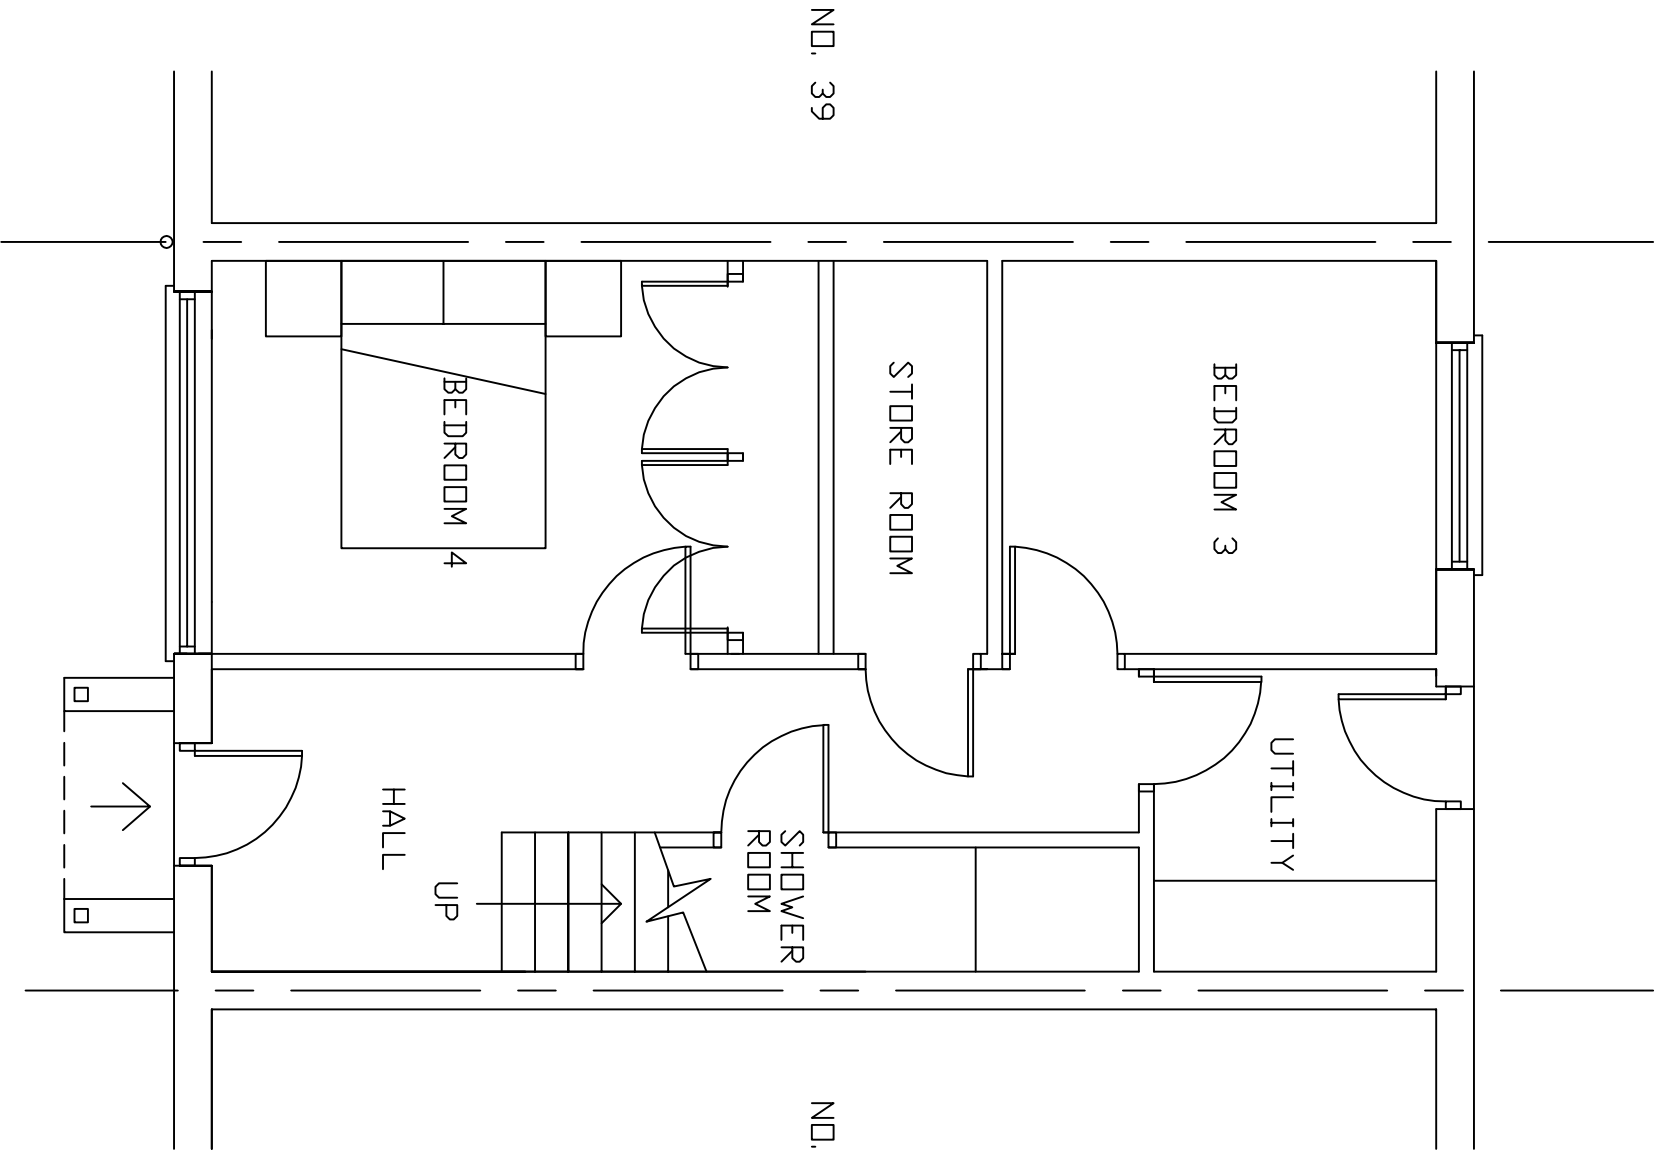

PROPOSED GROUND FLOOR PLAN

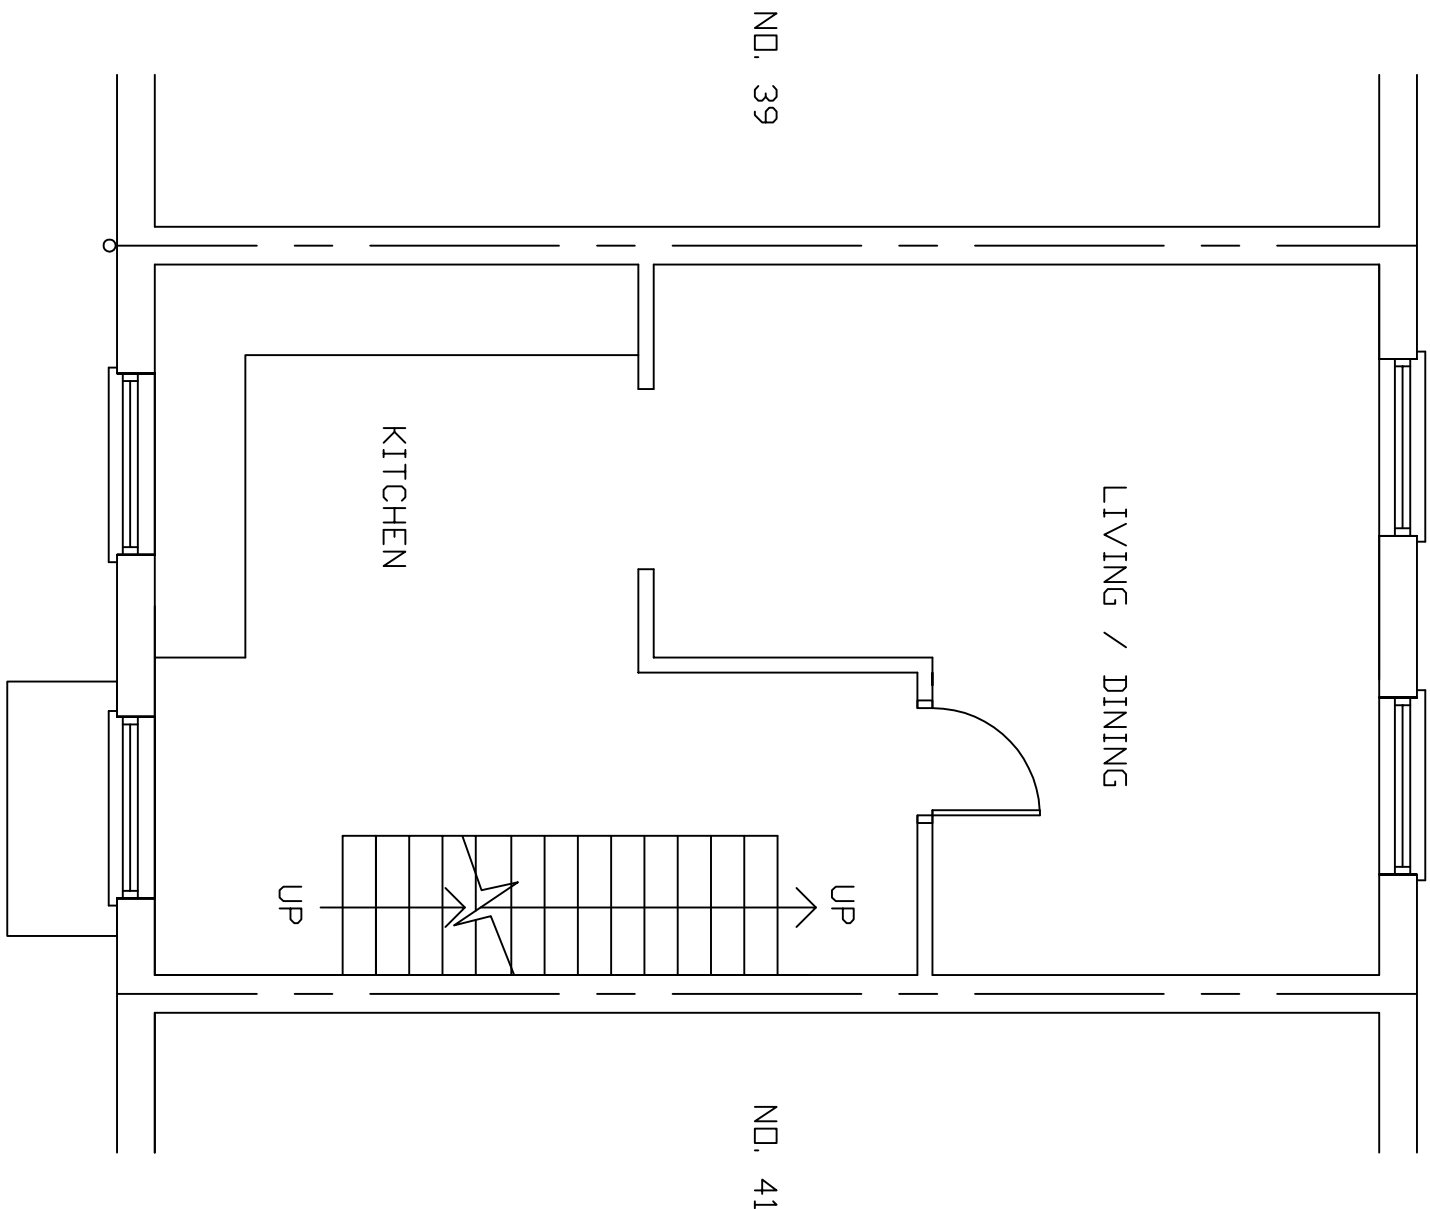


FIRST FLOOR PLAN

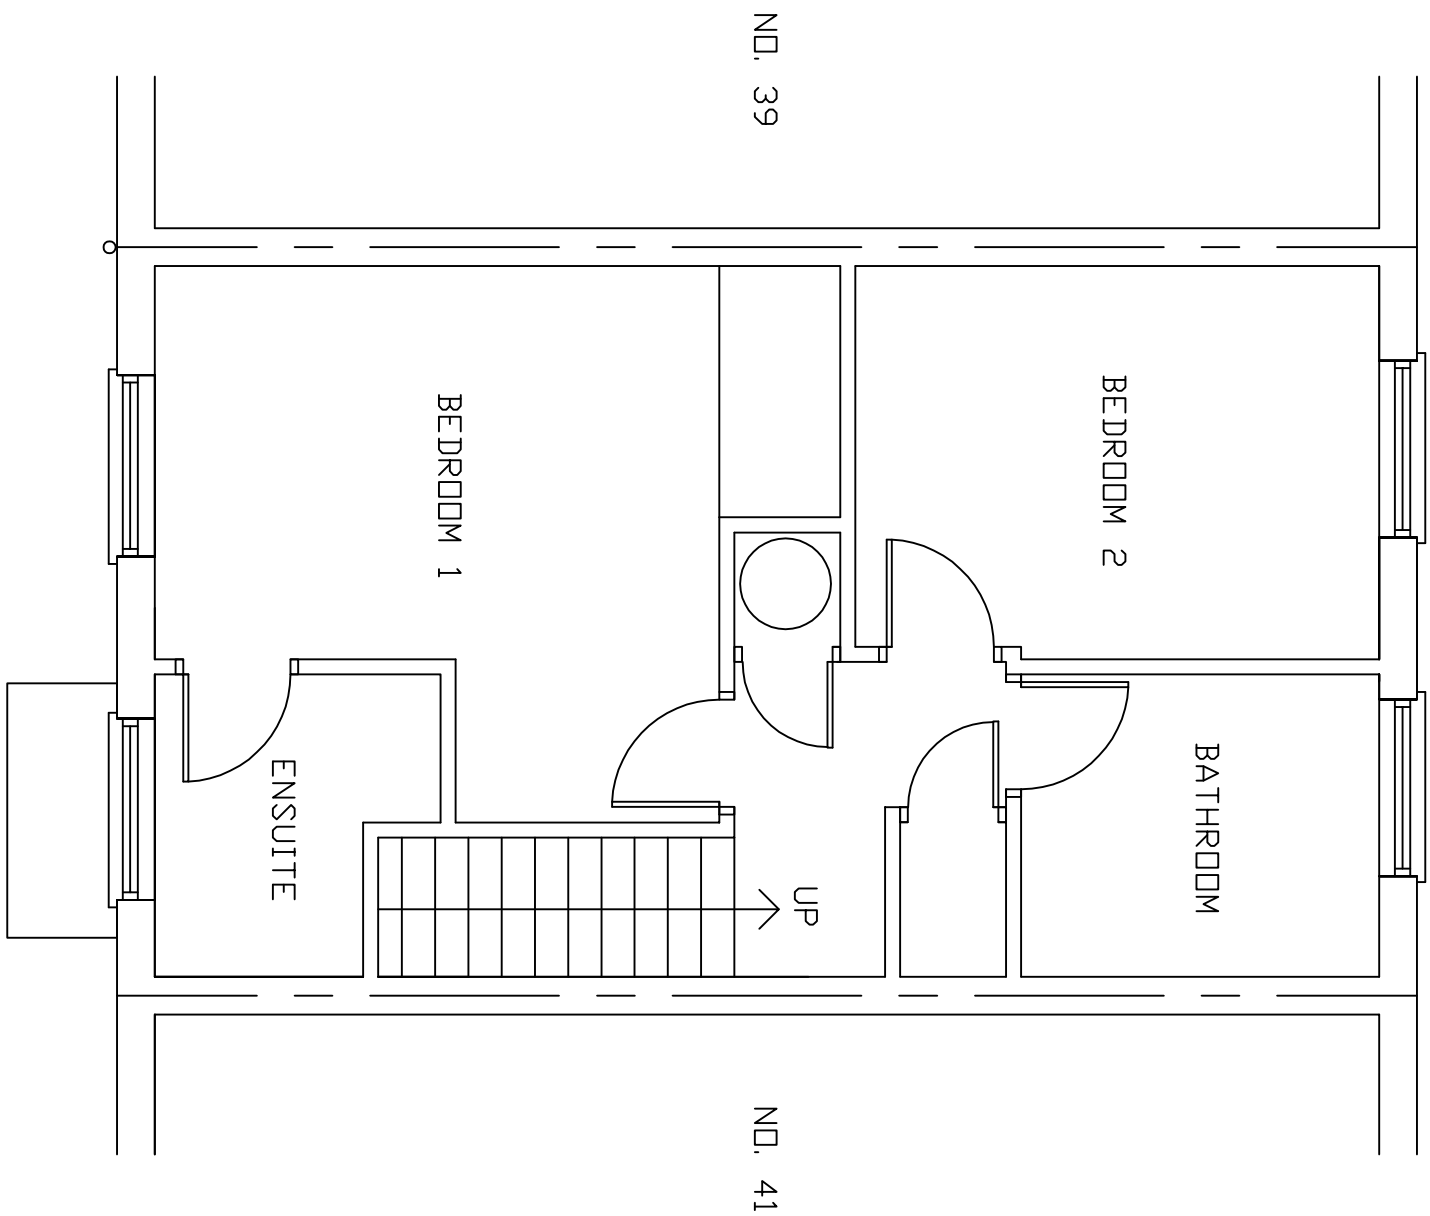

SECOND FLOOR PLAN



PROPOSED FRONT ELEVATION

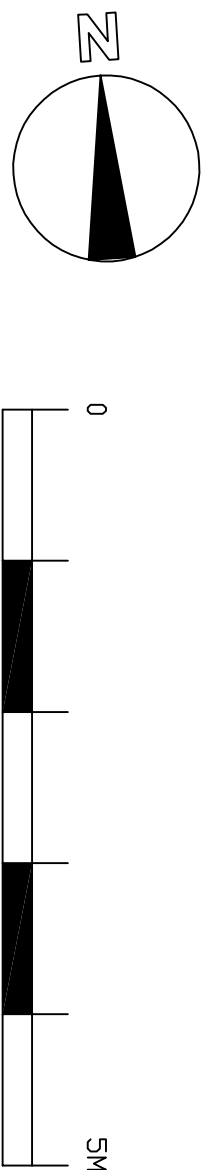

JUSTIN G POTTER Dip. Arch (Hons)				
4 Stringers Cottages, The Vale, Chalfont St Peter SL9 9SY				
Tel: 01753 893516				
Project 40 RUFFLE CLOSE, WEST DRAYTON UB7 9BP				
Client MR T FEINBERG				
Drawing description				
PROPOSED FLOOR PLANS AND ELEVATION				
Date	Drawn	Scale	Job Ref	Drawing No
APR 20	JGP	1:50 @ A1	RUFF	02
Revision				A

All dimensions to be checked on site.