


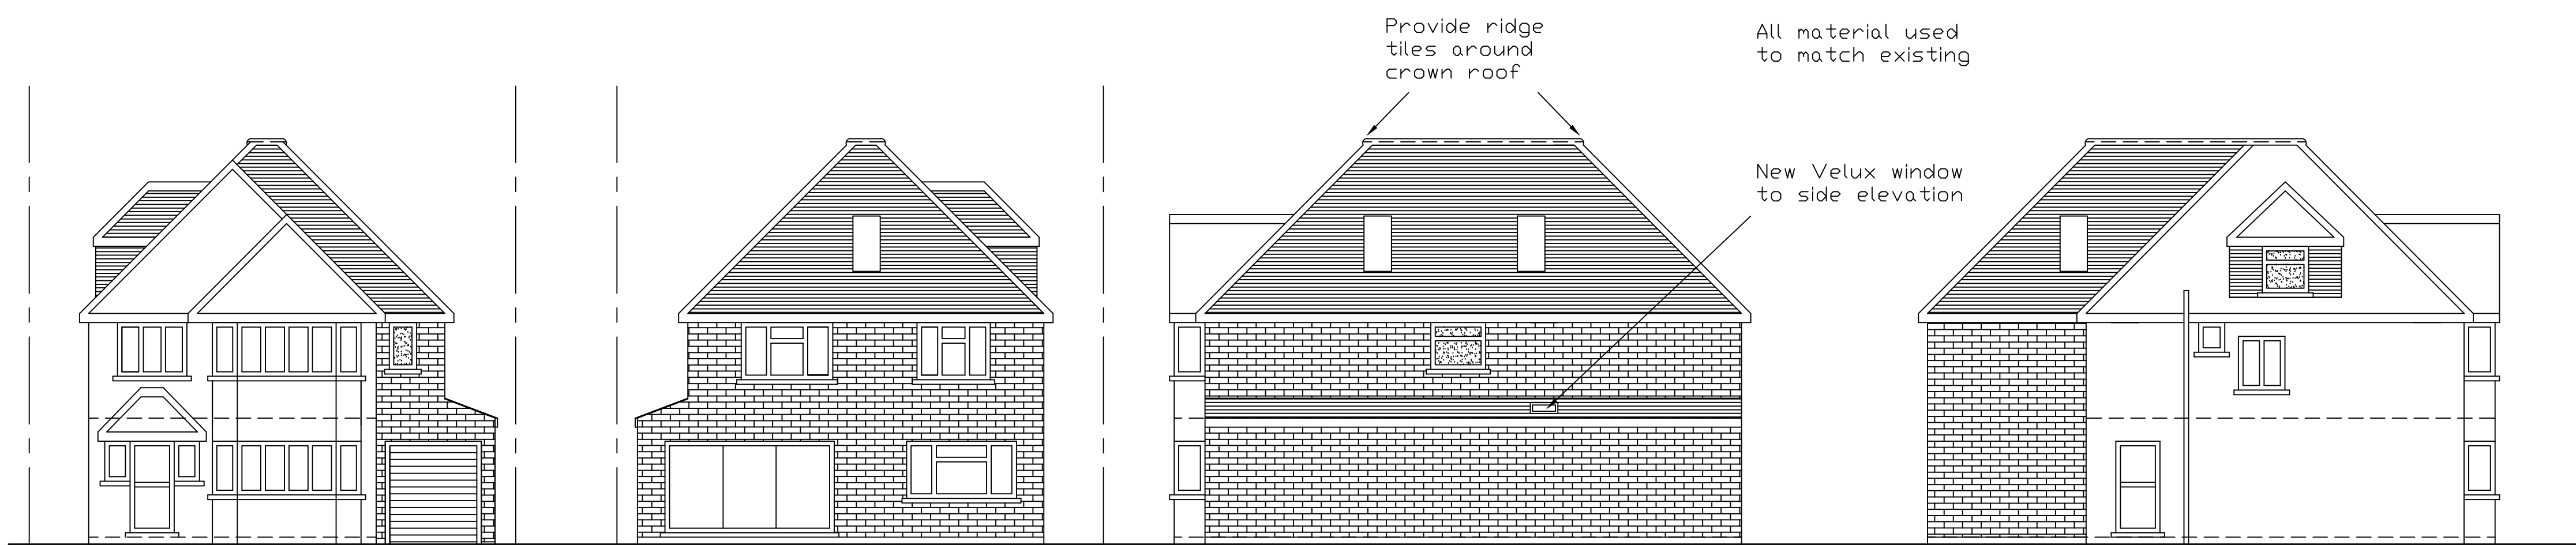


Existing front elevation

Existing rear elevation

Existing side elevation

Existing side elevation

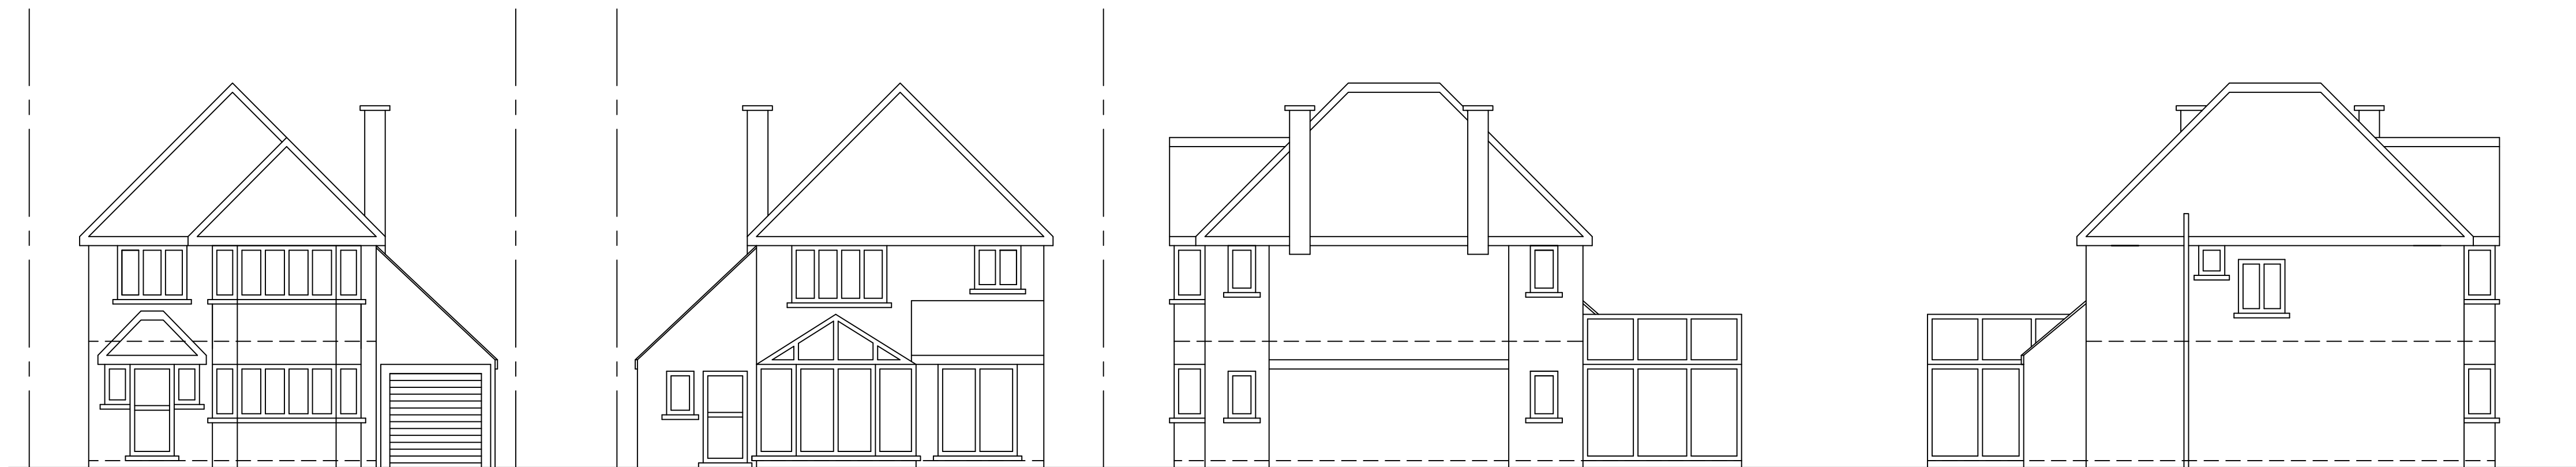


Pre-existing front elevation


Pre-existing rear elevation

Pre-existing side elevation


Pre-existing side elevation

 


Site plan
(1:200)

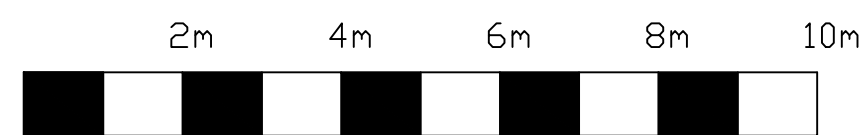


Scale bar

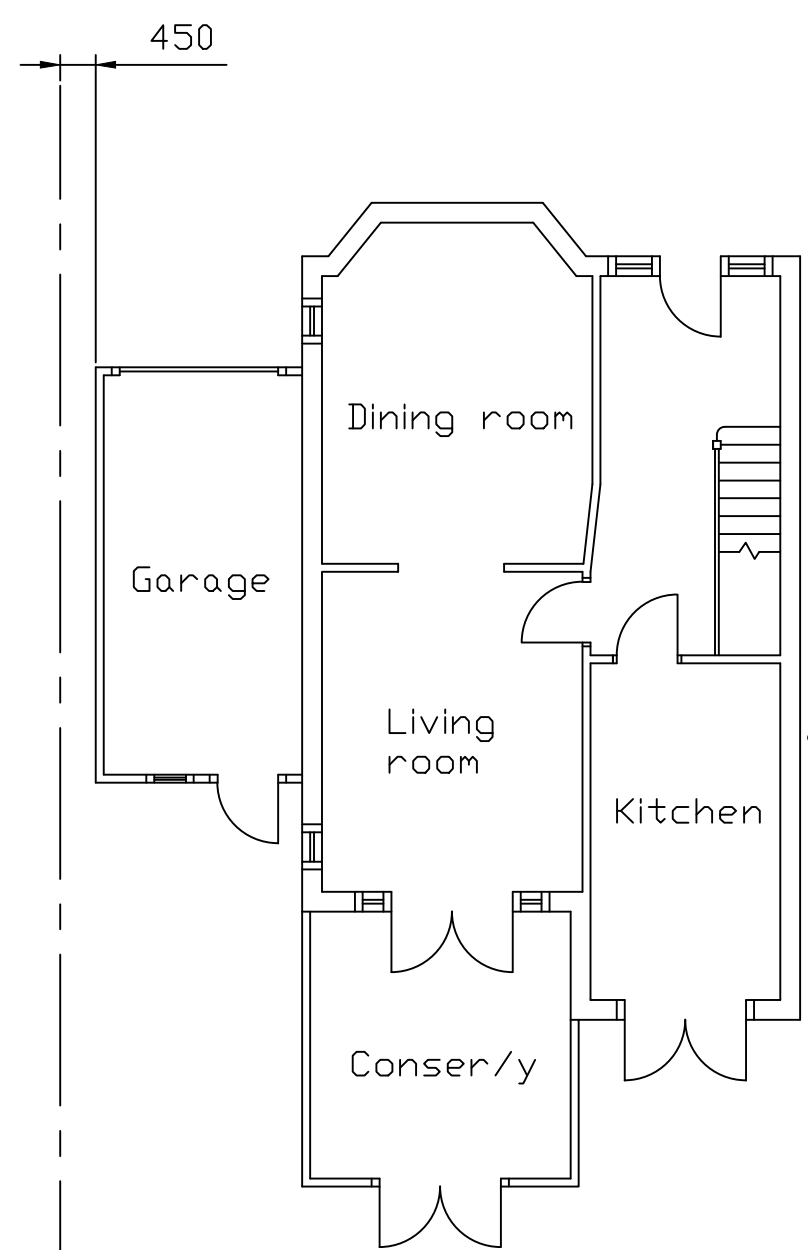


Pre-existing ground floor plan

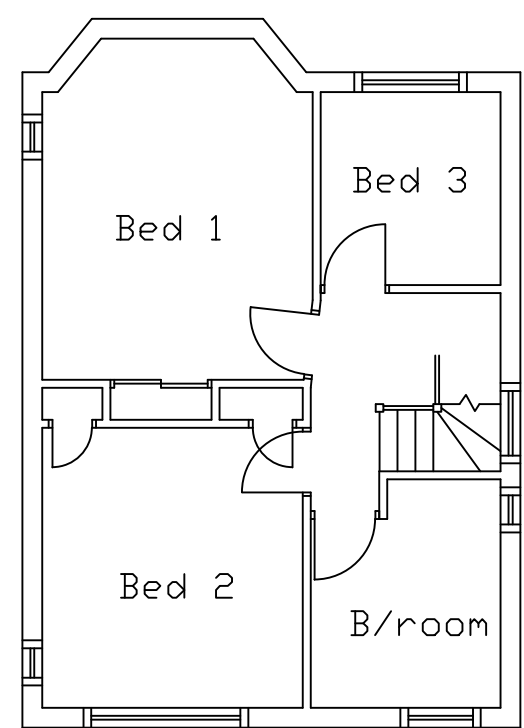


Pre-existing first floor plan

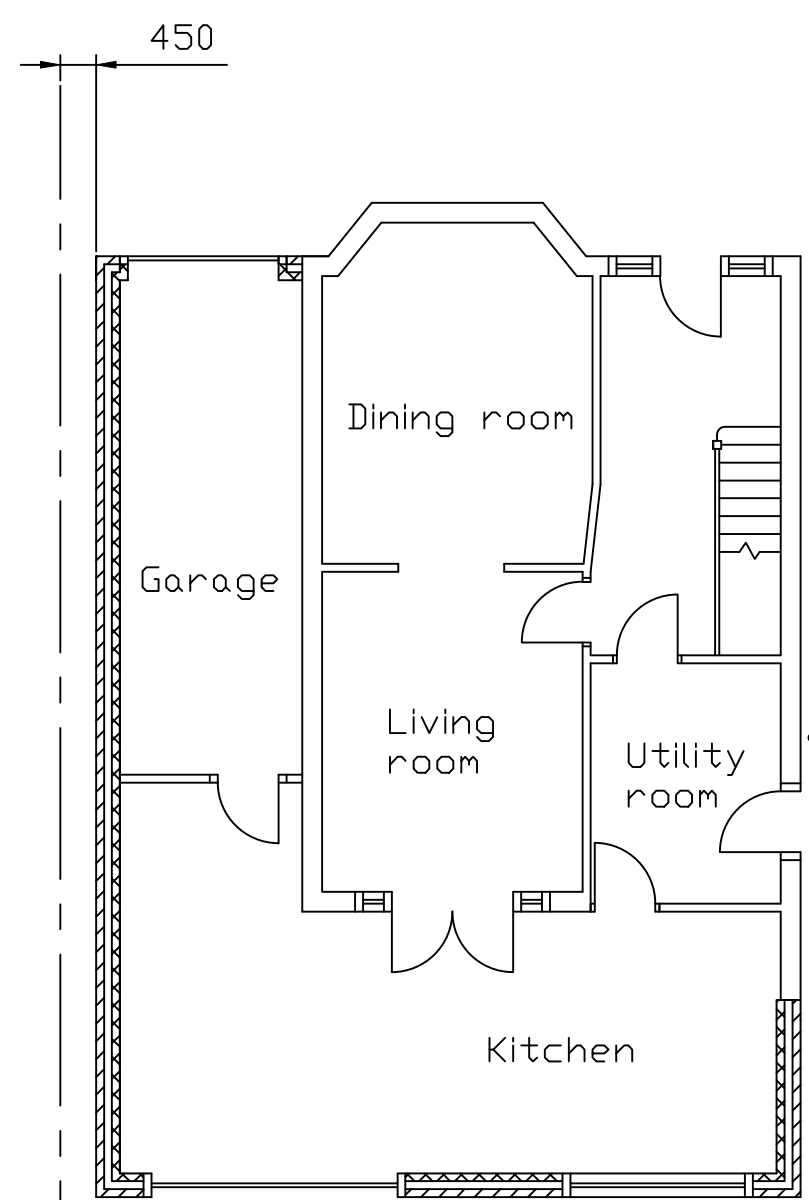

Existing ground floor plan

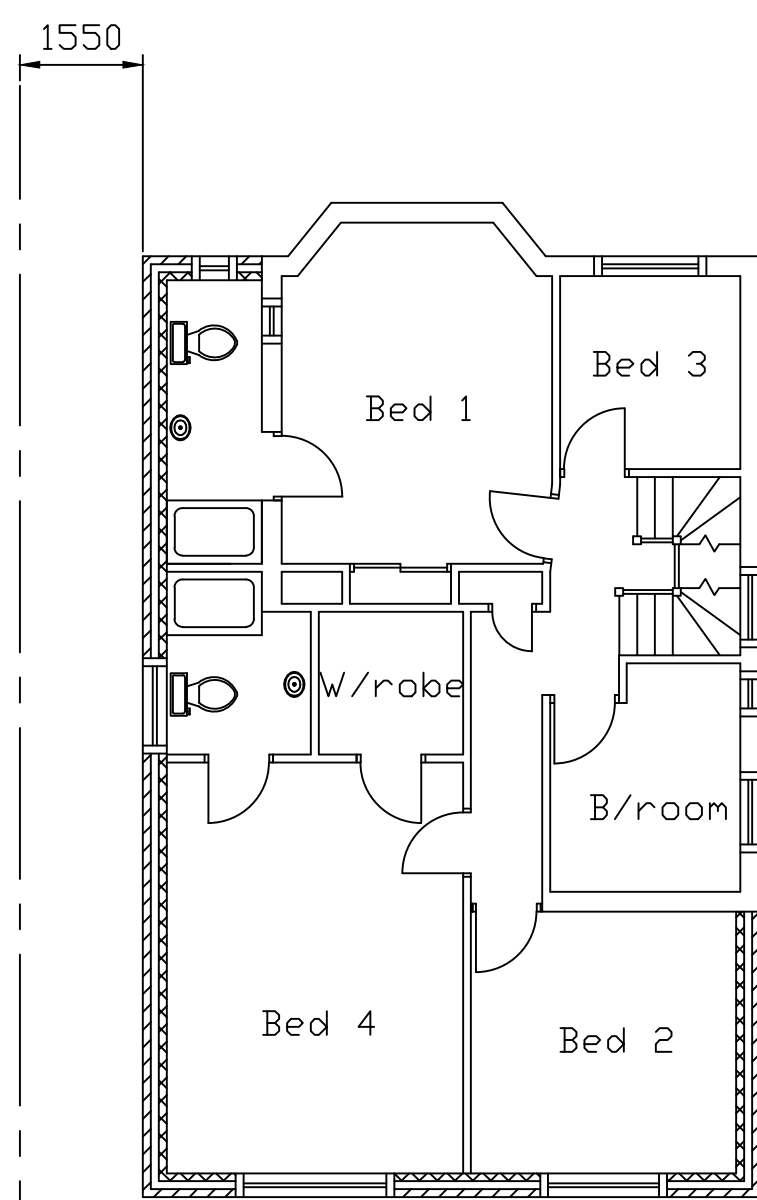

Existing first floor plan

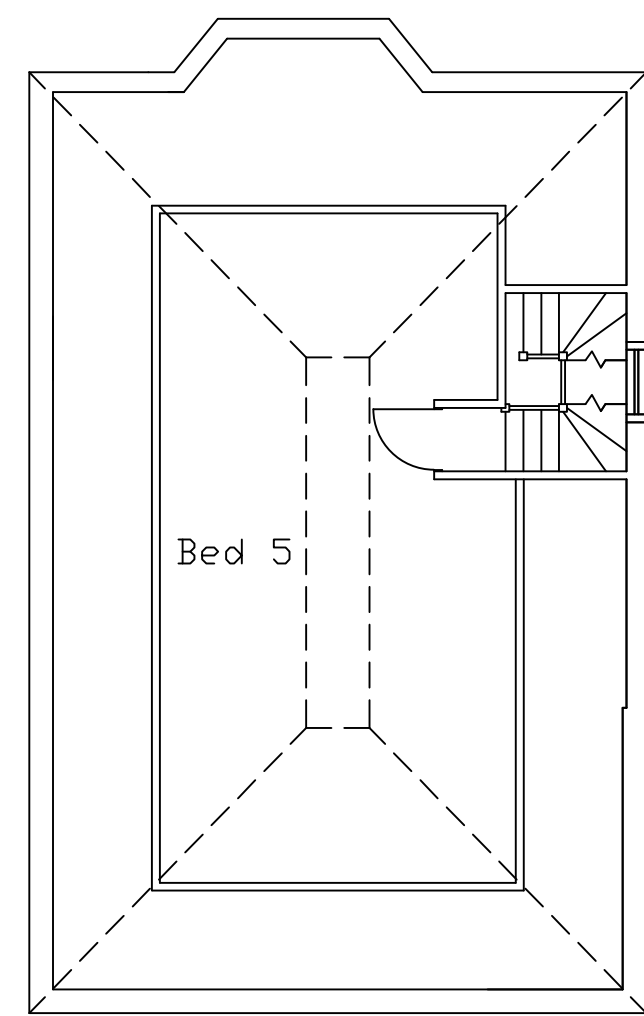

Existing second floor plan

No	Revision	Date
DRAWN BY: E.J.Hannigan Building Services Ltd 32 Cedar Drive Pinner Middx HA5 4DE Tel/Fax: 020 8428 8111 Mob: 07775 927245 E-mail: eddiehannigan@aol.com		
PROJECT DETAILS: Proposed new side Velux window to existing side elevation at 10 Arlington Dr, Ruislip, HA4 7RL for Mr & Mrs Wardlaw		
SCALE: 1:100	DRAWING No: 1038/01 C	
DATE: March 2019		