



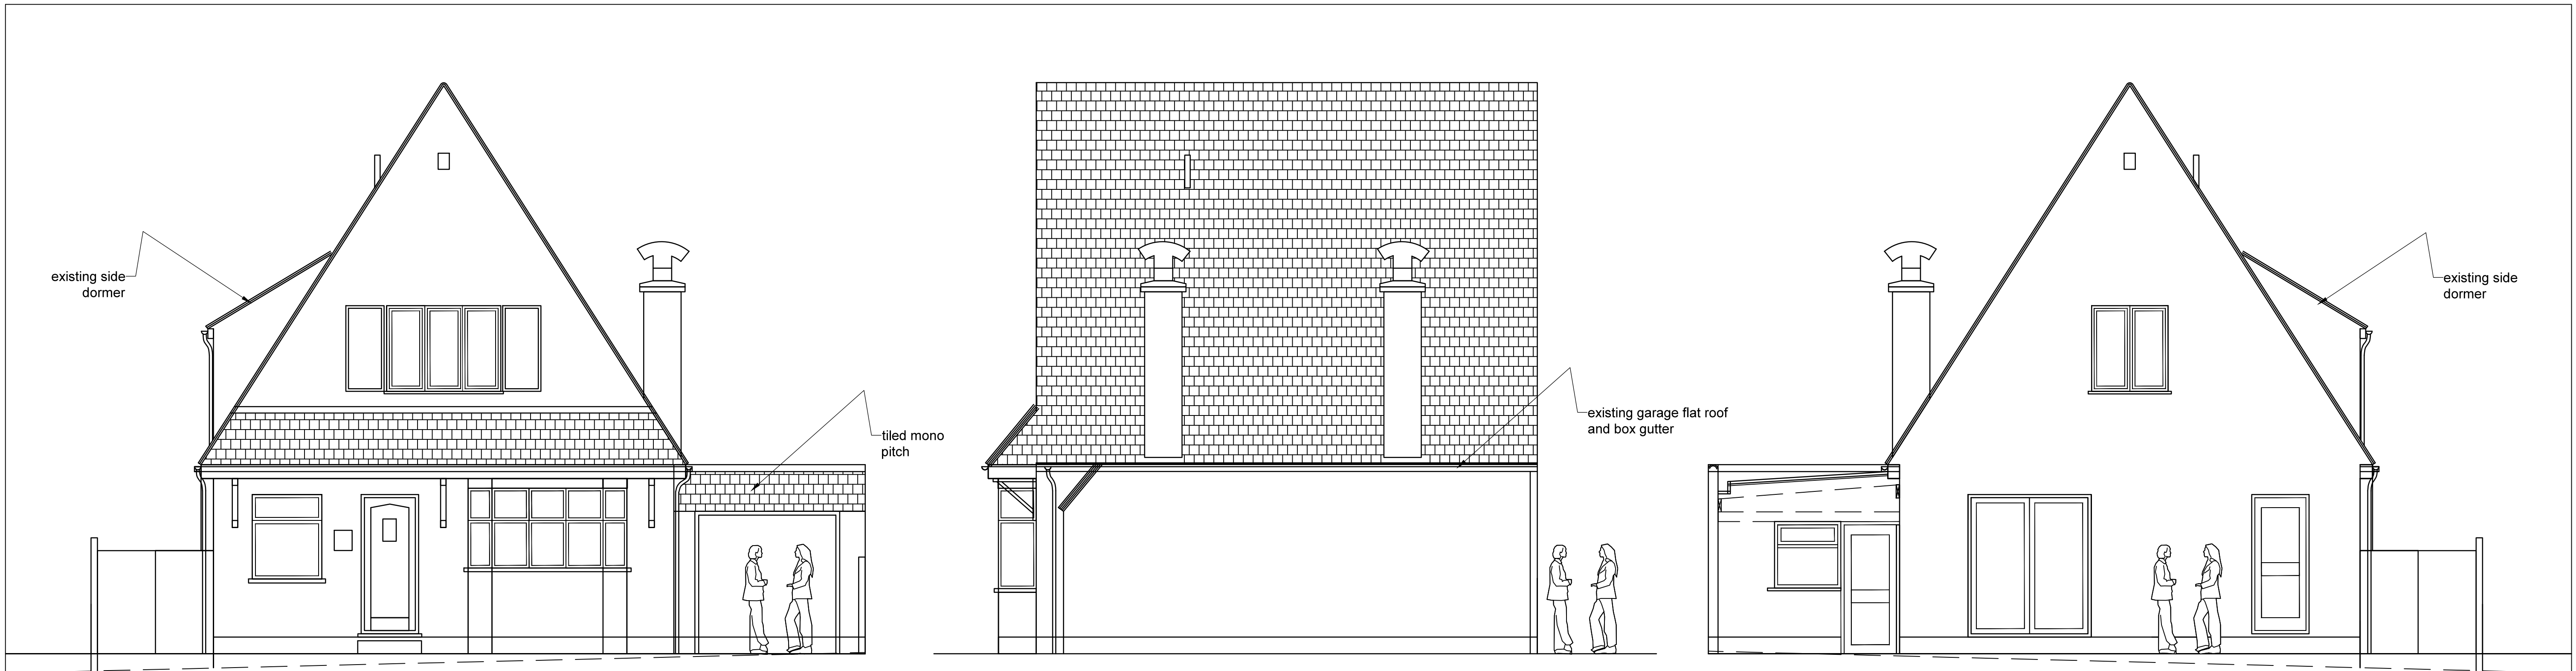


Front Elevation
as Existing

Right Side Elevation
as Existing



Rear Elevation
as Existing

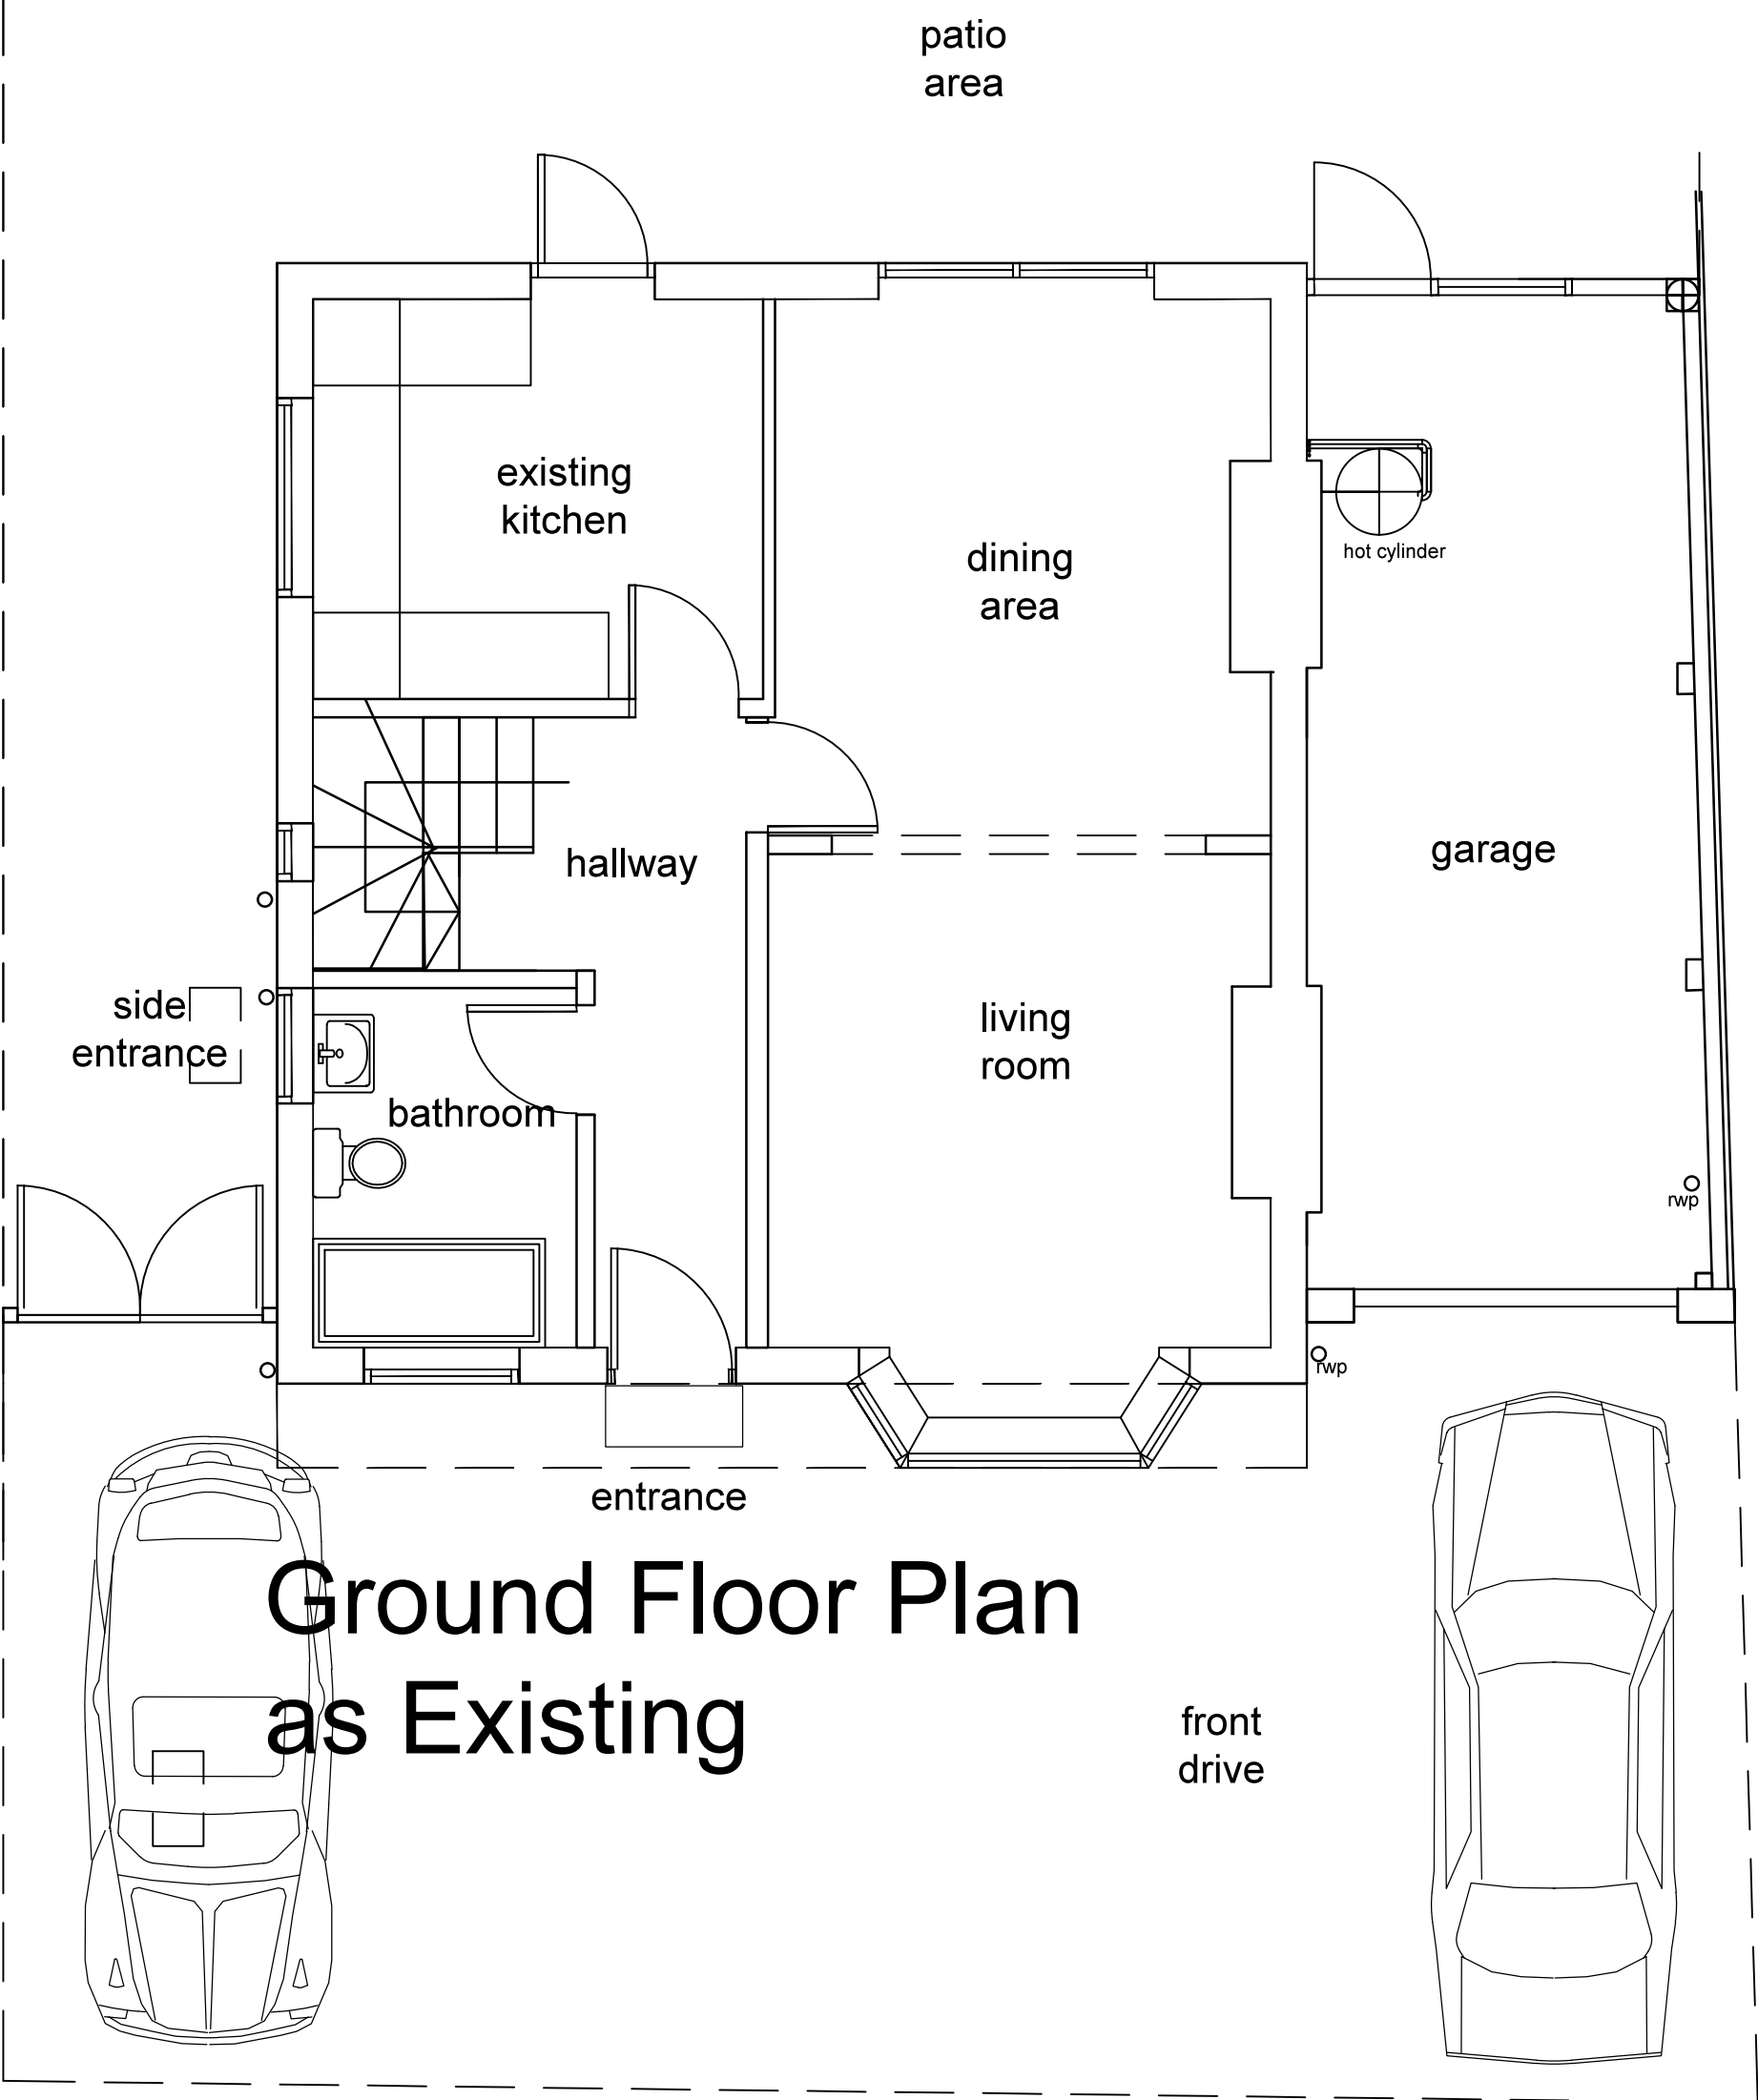

Ground Floor Plan
as Existing

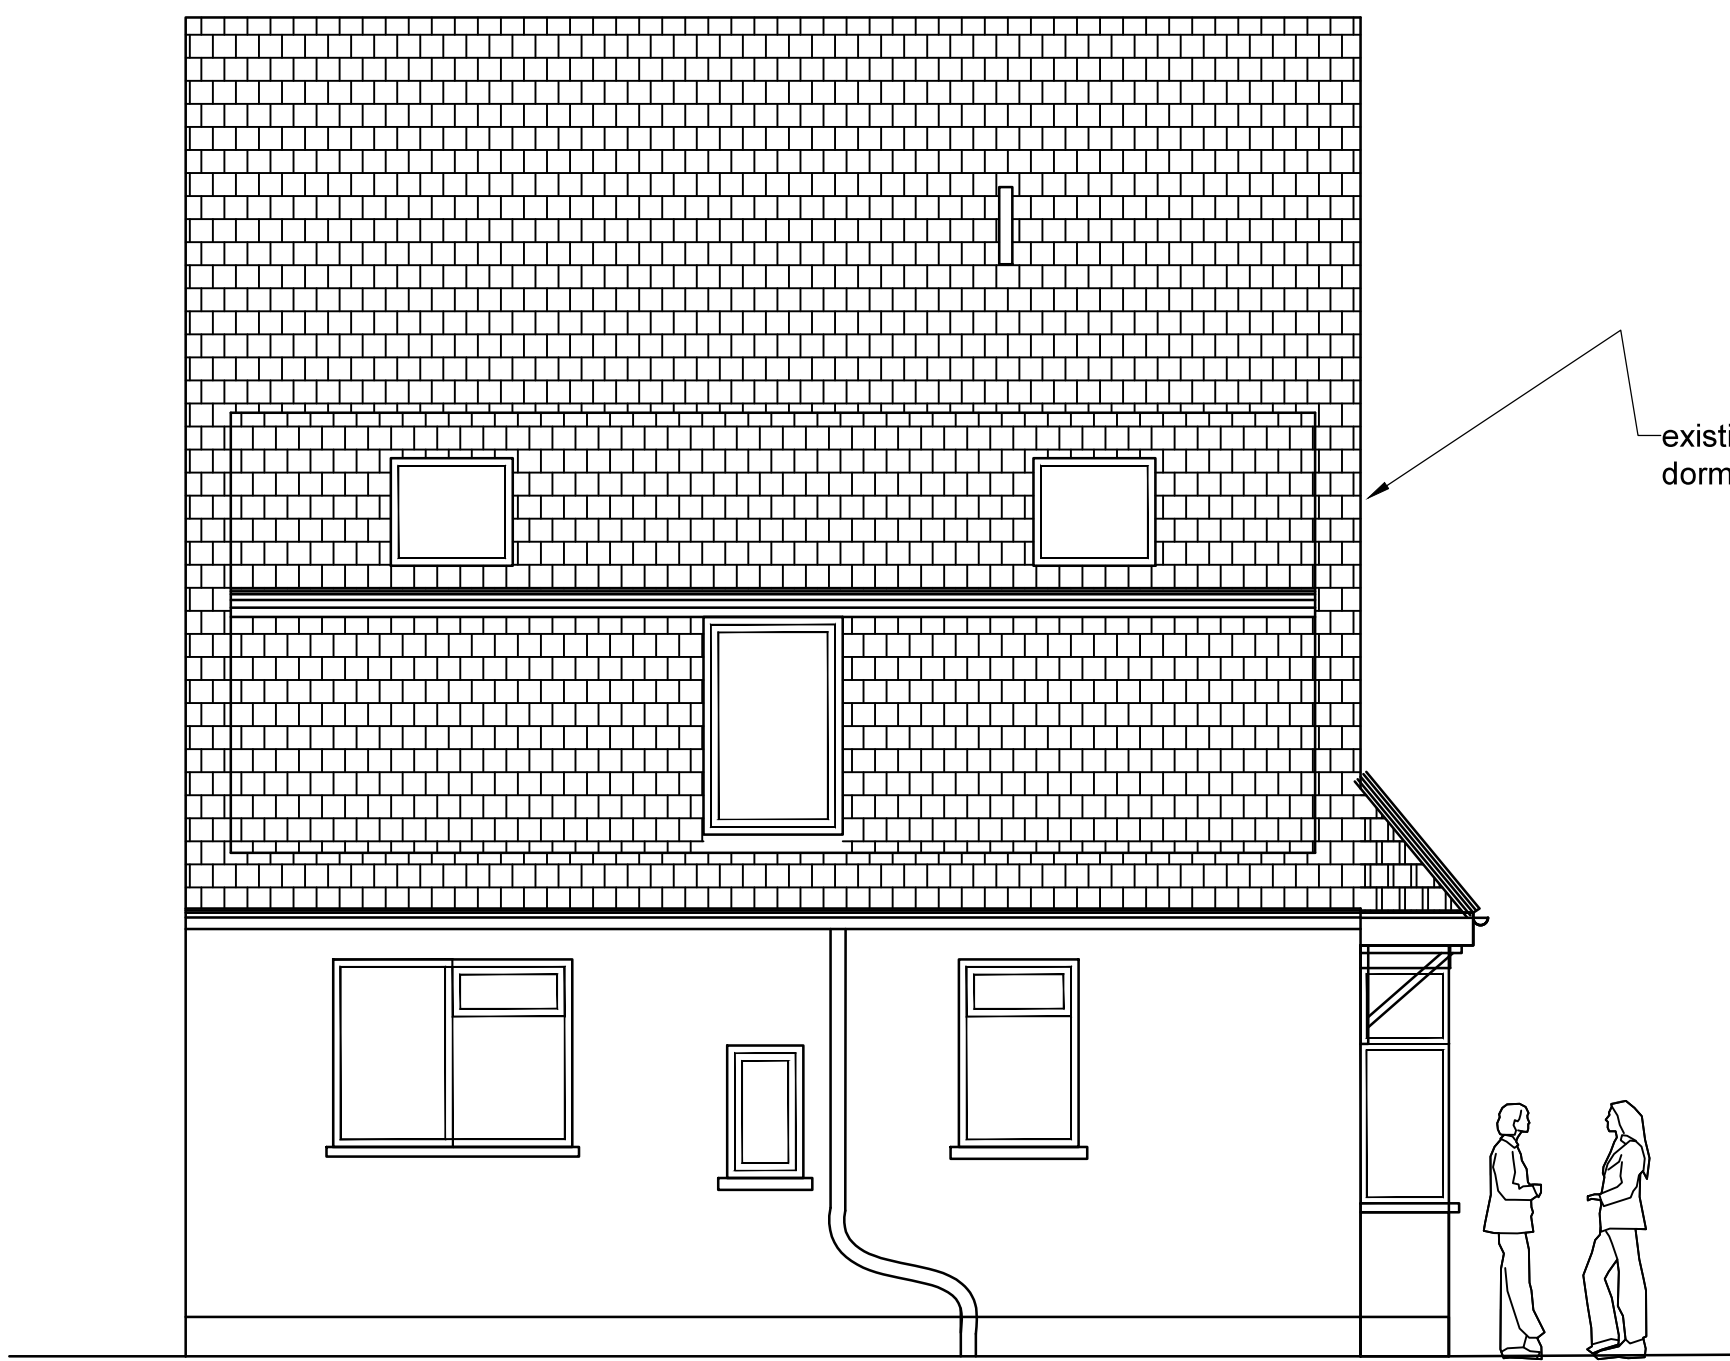

Left Side Elevation
as Existing

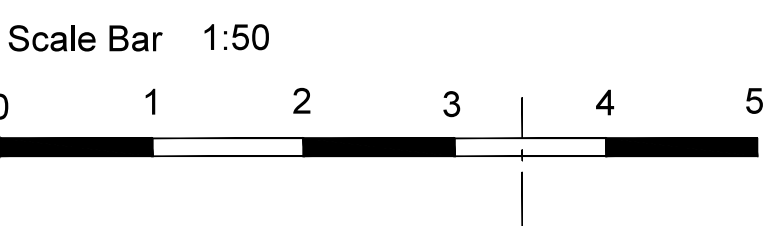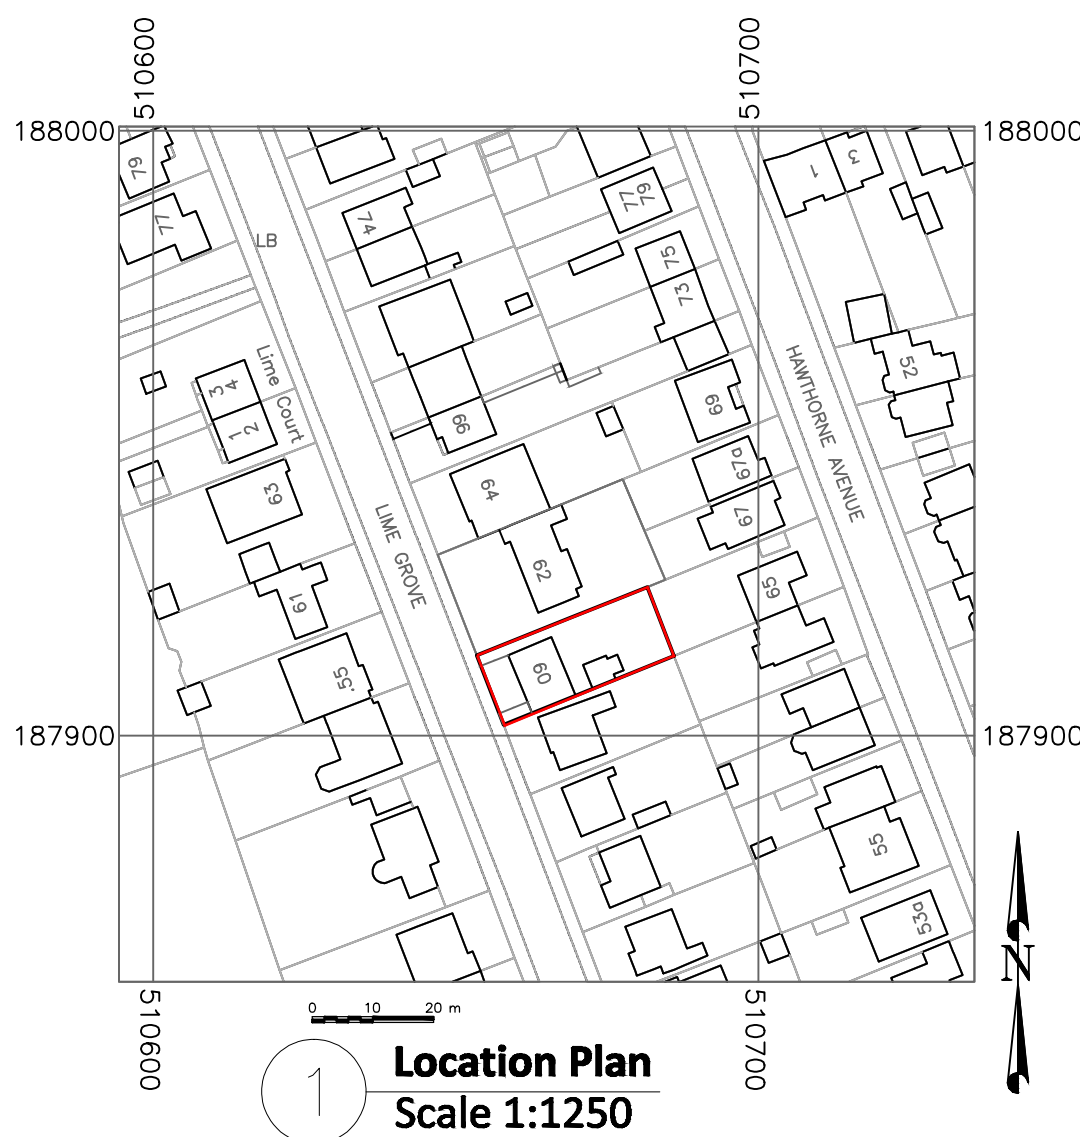

REV.	NOTES	DATE	BY
DO NOT SCALE. WRITTEN DIMENSIONS TO BE USED IN PREFERENCE TO SCALED DIMENSIONS. ALL DIMENSIONS TO BE CHECKED ON SITE BY CONTRACTOR & ALL DISCREPANCIES TO BE REPORTED TO SMITH COLDHAM DESIGN LTD.			
CLIENT Mihaela & Monica Simion			
JOB TITLE 60 Lime Grove Ruislip, HA4 8RY			
DRAWING TITLE Ground Floor Plans: EXISTING PLANS LOCATION PLAN			
SCALE 1-50 @ A1		DRAWING No 6118-24-100	
DATE November 2024		REVISION	
DRAWN BY Patrick Smith MCSD			
 smith coldham design ltd 55 LIME GROVE, RUISLIP, MIDDLESEX, HA4 8RL M: 07774 476519 T: 020 8869 9681 E: patrick@smithcoldham.net design - architecture - brand development - project management			