





Front Elevation  
as Proposed




Right Side Elevation  
as Proposed

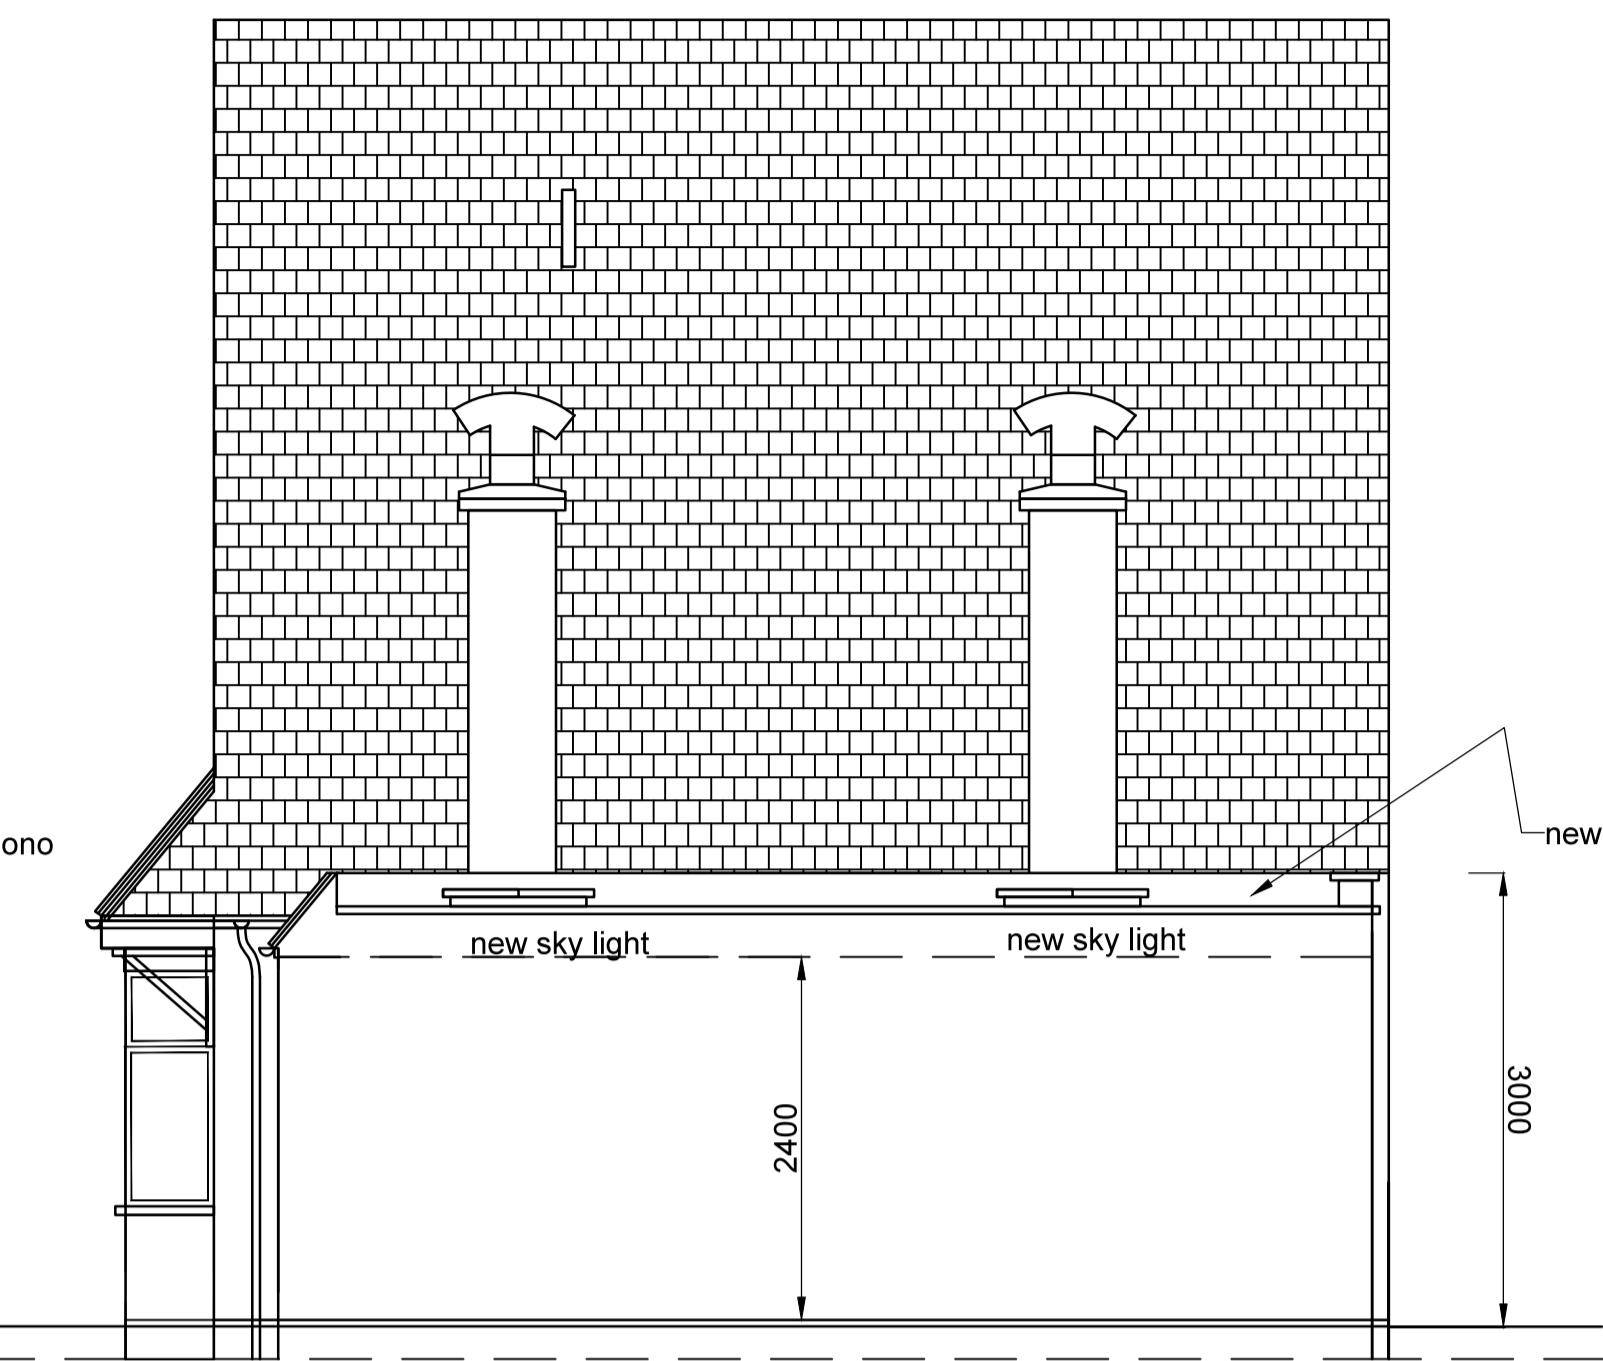

Rear Elevation  
as Proposed

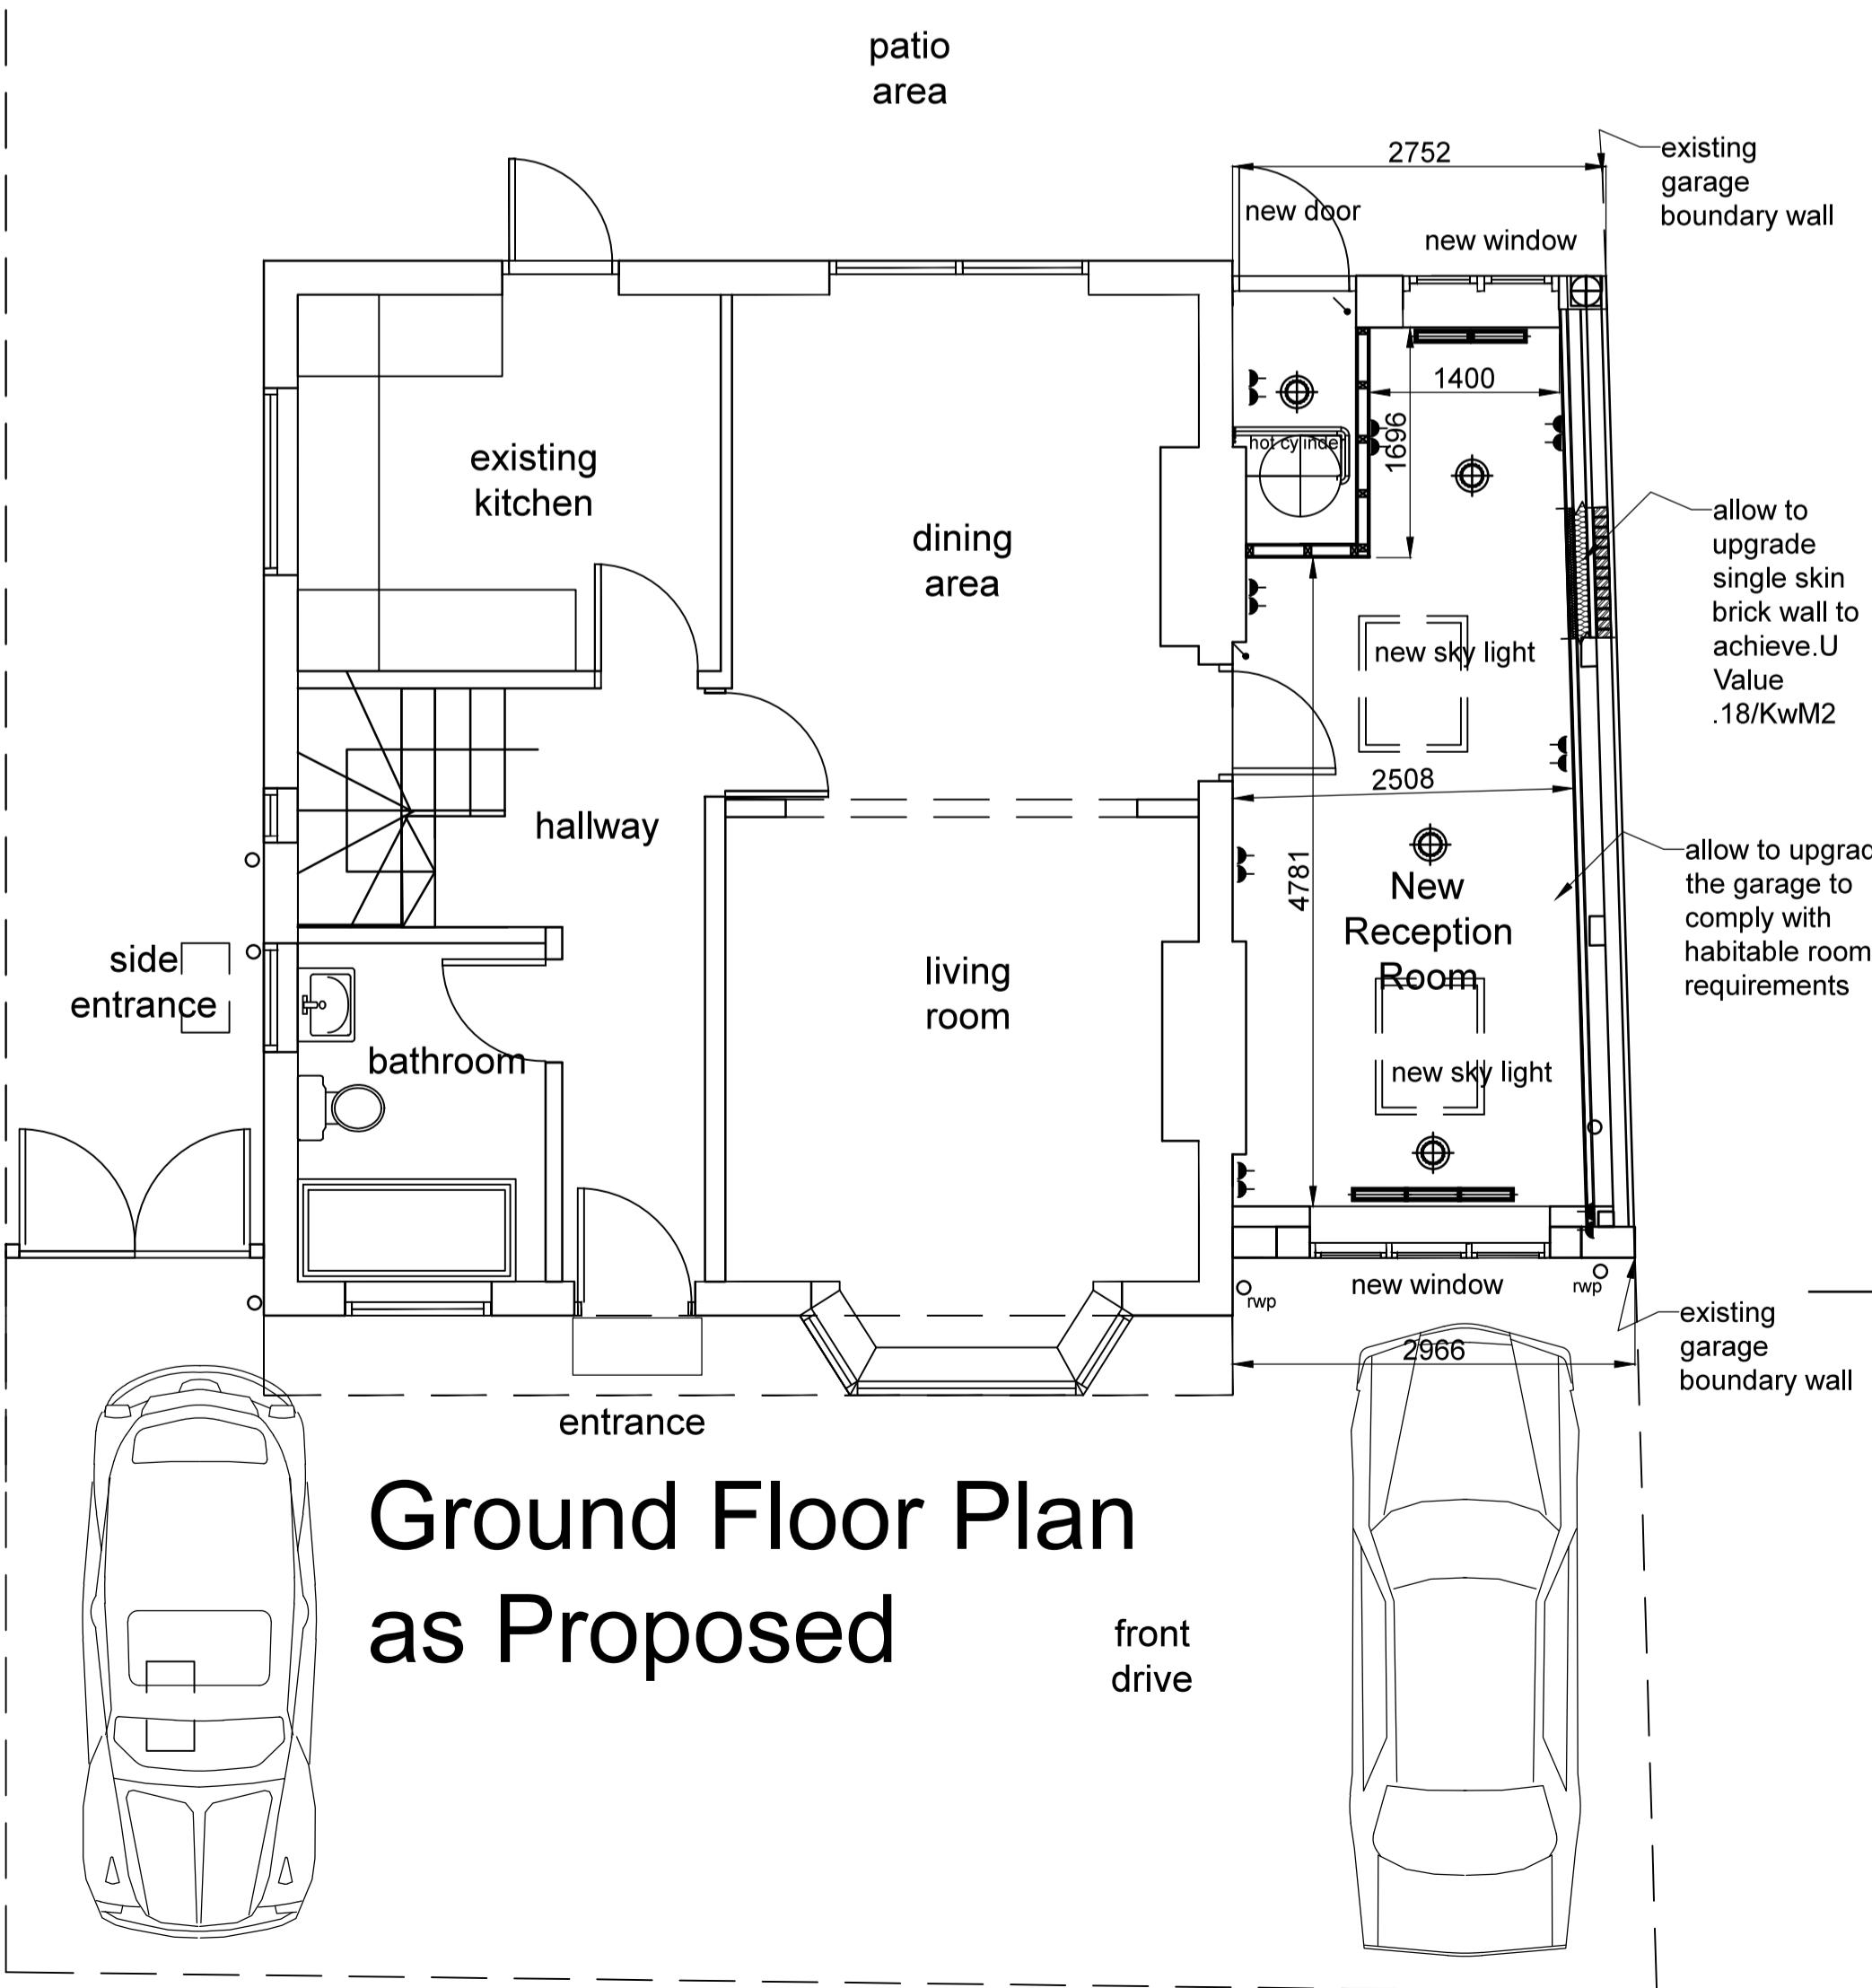

Ground Floor Plan  
as Proposed

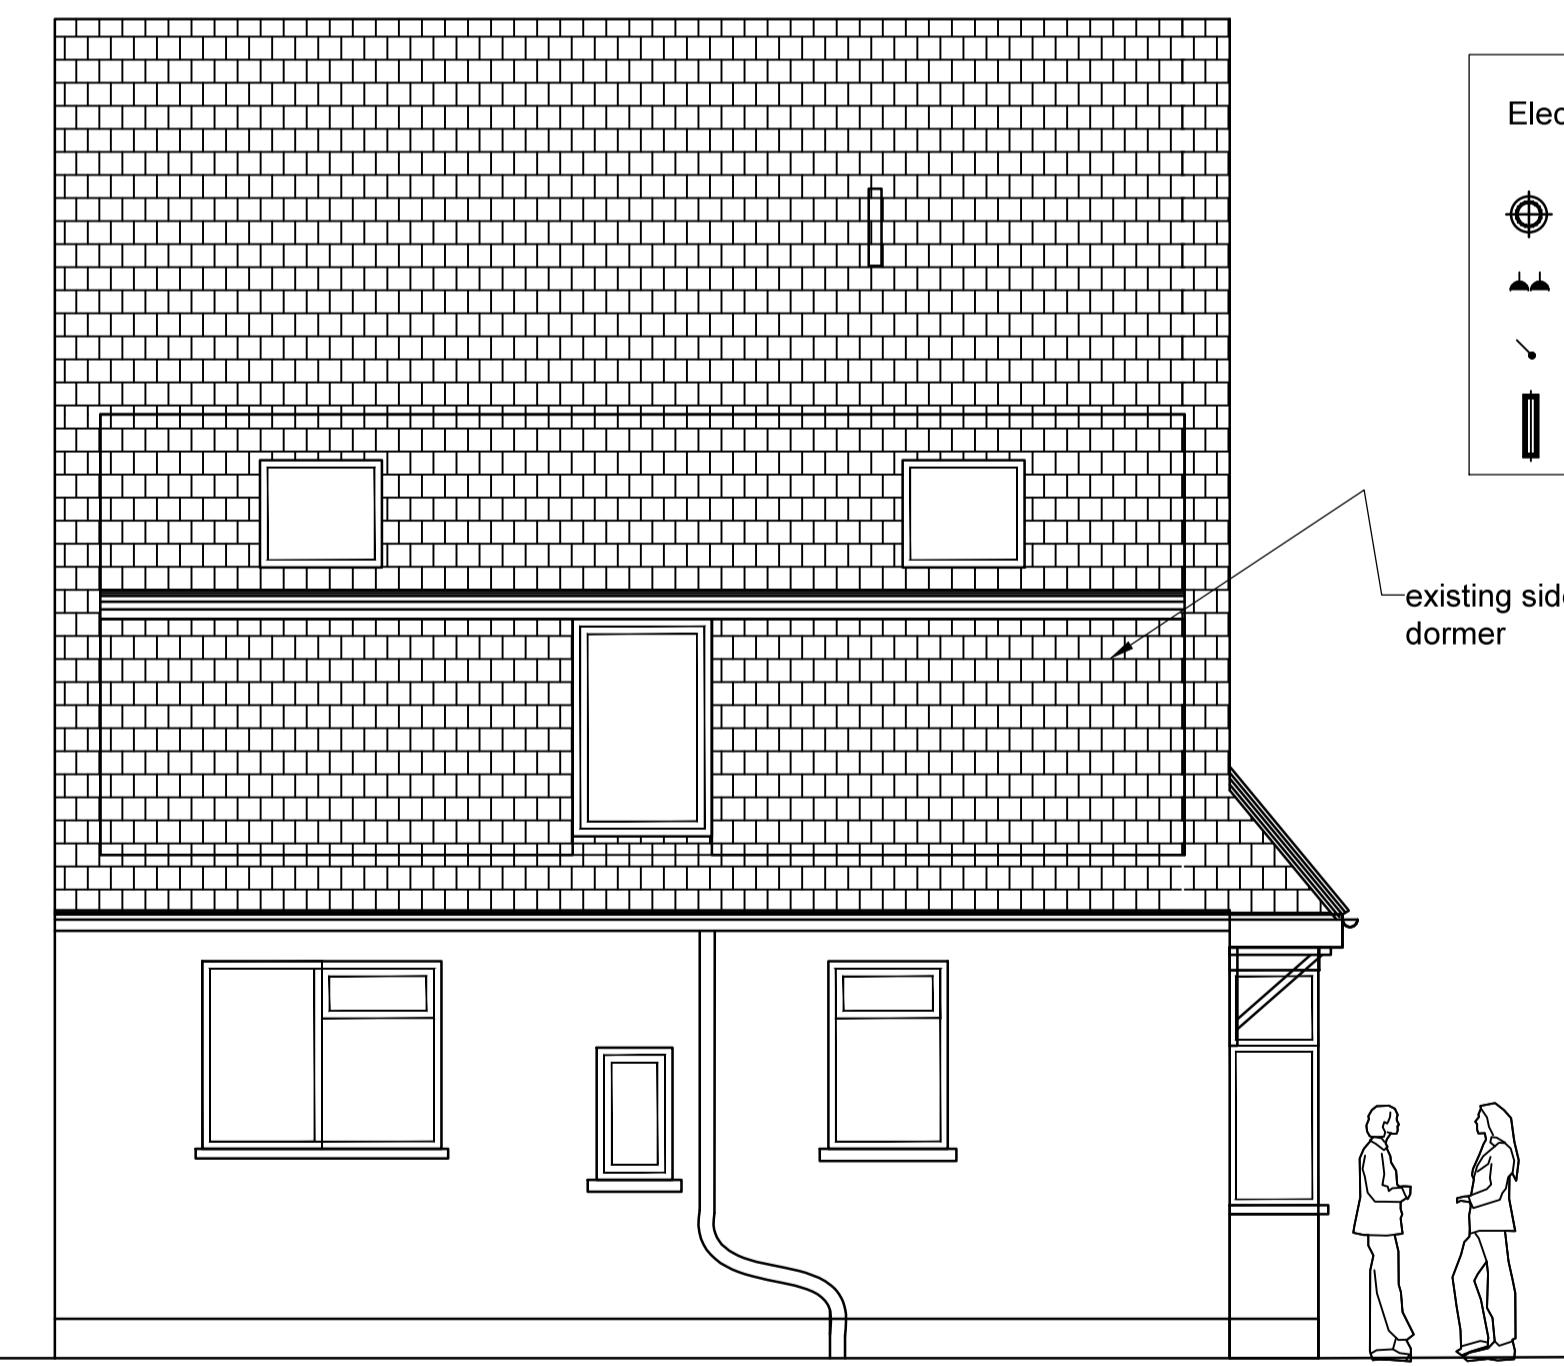

Left Side Elevation  
as Proposed (no change)

Scale Bar 1:50  
0 1 2 3 4 5

REV.	NOTES	DATE	BY
DO NOT SCALE. WRITTEN DIMENSIONS TO BE USED IN PREFERENCE TO SCALED DIMENSIONS. ALL DIMENSIONS TO BE CHECKED ON SITE BY CONTRACTOR & ALL DISCREPANCIES TO BE REPORTED TO SMITH COLDHAM DESIGN LTD.			
CLIENT Mihaela & Monica Simion			
JOB TITLE 60 Lime Grove Ruislip, HA4 8RY			
DRAWING TITLE Ground Floor Plans: PROPOSED PLANS GARAGE CONVERSION			
SCALE 1:50 @ A1	DRAWING NO 6118-24-101		
DATE November 2024	REVISION		
DRAWN BY Patrick Smith MCSD	REVISION		
 <b>scd</b> smith coldham design ltd 55 LIME GROVE, RUISLIP, MIDDLESEX, HA4 8RL M: 07744 76519 T: 020 8869 9681 E: patrick@smithcoldham.net design - architecture - brand development - project management			