


SCALE:

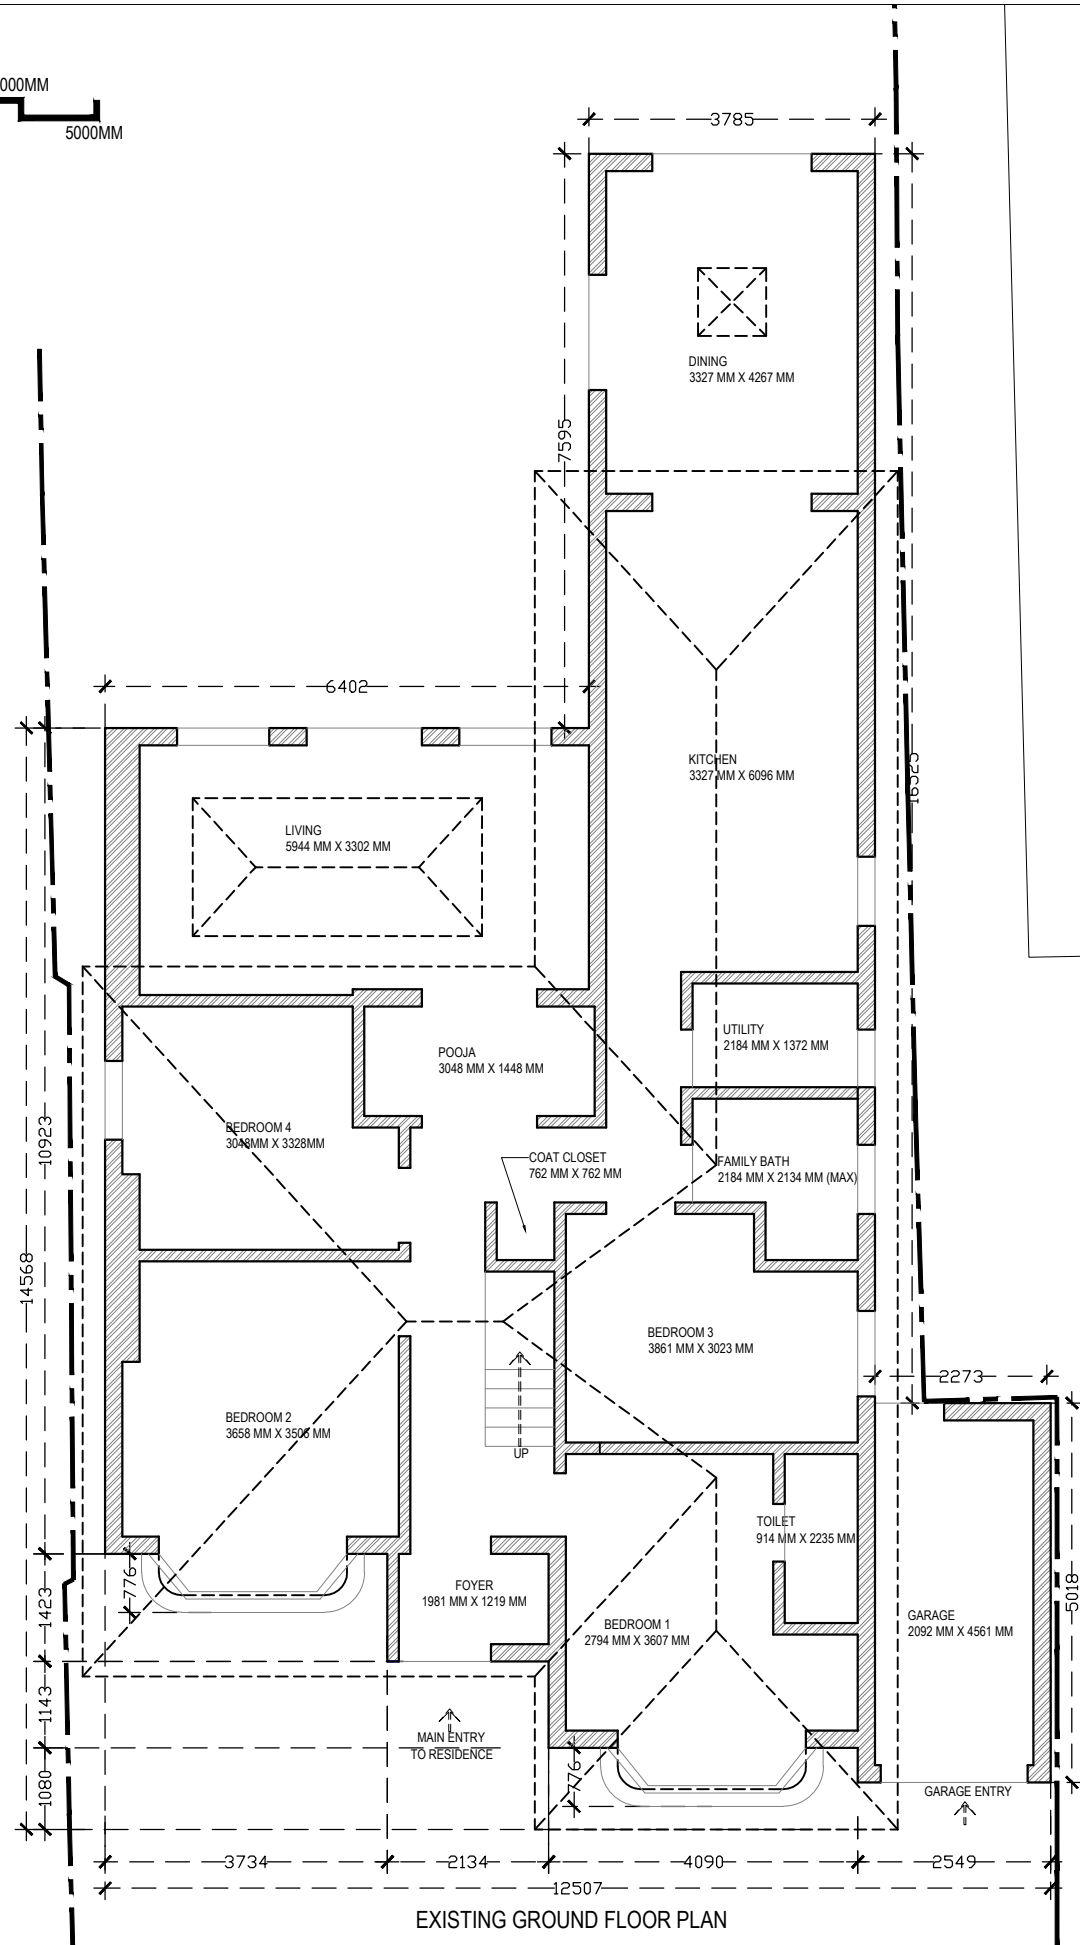

DESCRIPTION

**PROJECT:** FRONT & REAR EXTENSION  
54 EASTCOTE ROAD, RUISLIP, HA48DX

**TITLE:** EXISTING GROUND & FIRST FLOOR PLANS

**DRAWN:**

**SCALE:** 1:100 @ A3 SHEET

**DATE:** 23-09-2025

**ARCHITECTURAL DESIGNER:** THE DRAWING BOARD  
+44 7405826961  
THEDRAWINGBOARD2005@GMAIL.COM

