

SCALE:



DESCRIPTION

PROJECT: FRONT & REAR EXTENSION
54 EASTCOTE ROAD, RUISLIP, HA48DX


TITLE: EXISTING EAST & WEST ELEVATIONS

DRAWN:

SCALE: 1:100 @ A3 SHEET

DATE: 04-09-2025

ARCHITECTURAL DESIGNER: THE DRAWING BOARD
+44 7405826961
THEDRAWINGBOARD2005@GMAIL.COM

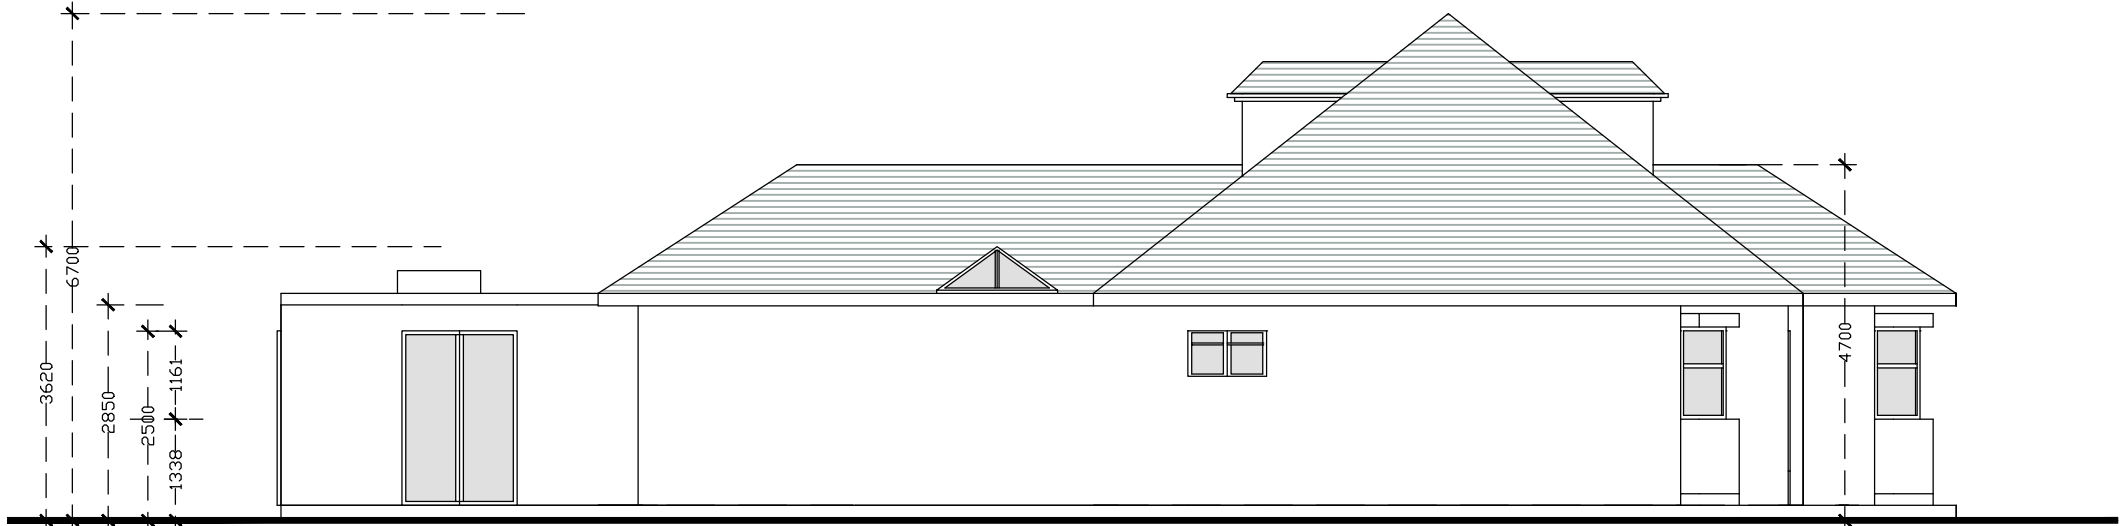

EAST ELEVATION



WEST ELEVATION