


SCALE:

 

DESCRIPTION

PROJECT: FRONT & REAR EXTENSION
54 EASTCOTE ROAD, RUISLIP, HA48DX


TITLE: GARDEN STUDIO FLOOR PLAN & ELEVATION

DRAWN BY: MEERA RAJENDRA


SCALE: 1:100 @ A3 SHEET

DATE: 28-09-2025


ARCHITECTURAL DESIGNER: THE DRAWING BOARD
+44 7405826961
THEDRAWINGBOARD2005@GMAIL.COM

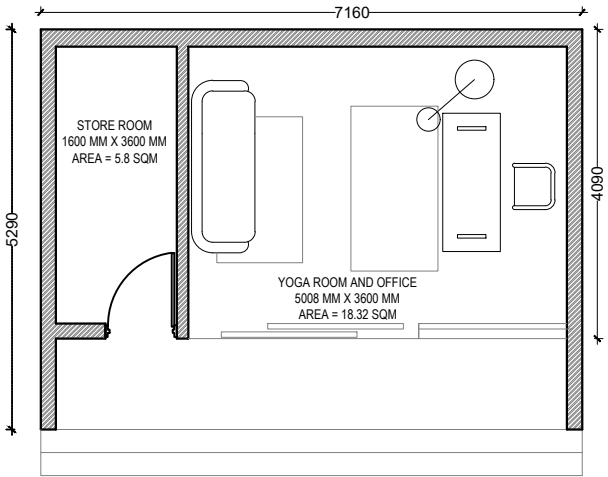

FLOOR PLAN

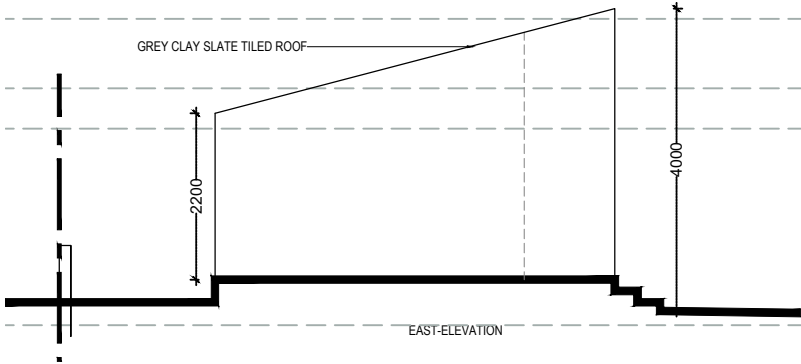

EAST-ELEVATION

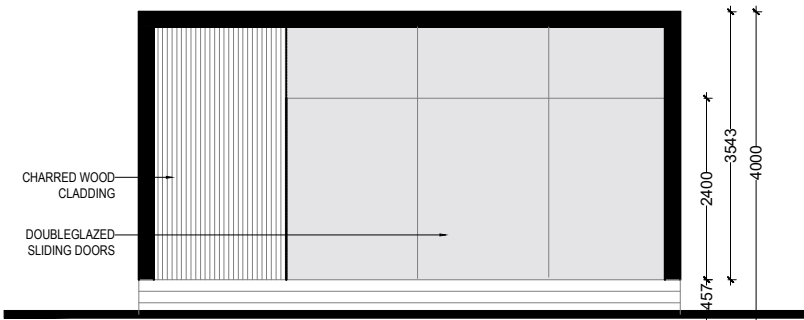

NORTH-ELEVATION