



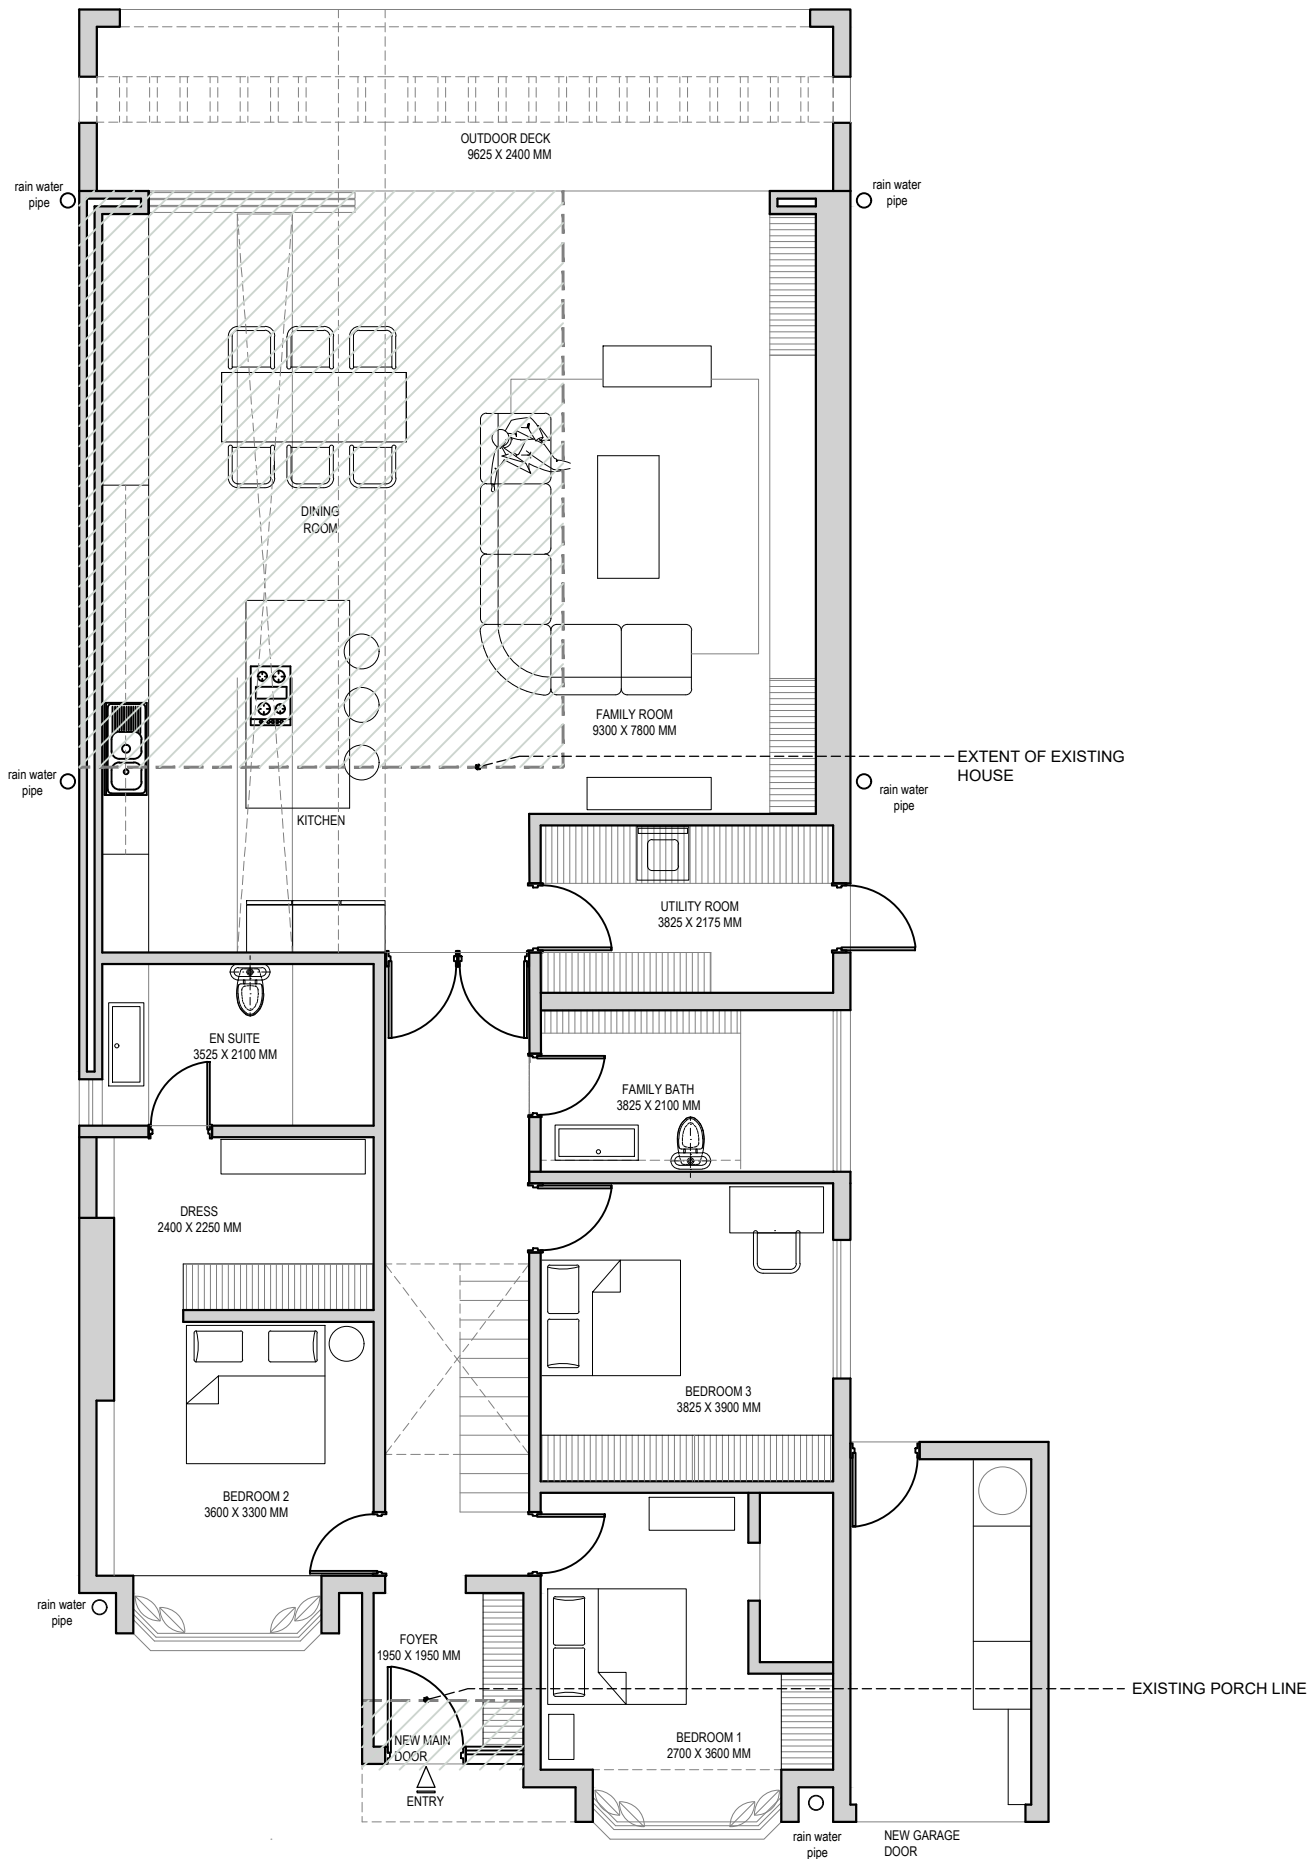

GROUND FLOOR EXTENSION

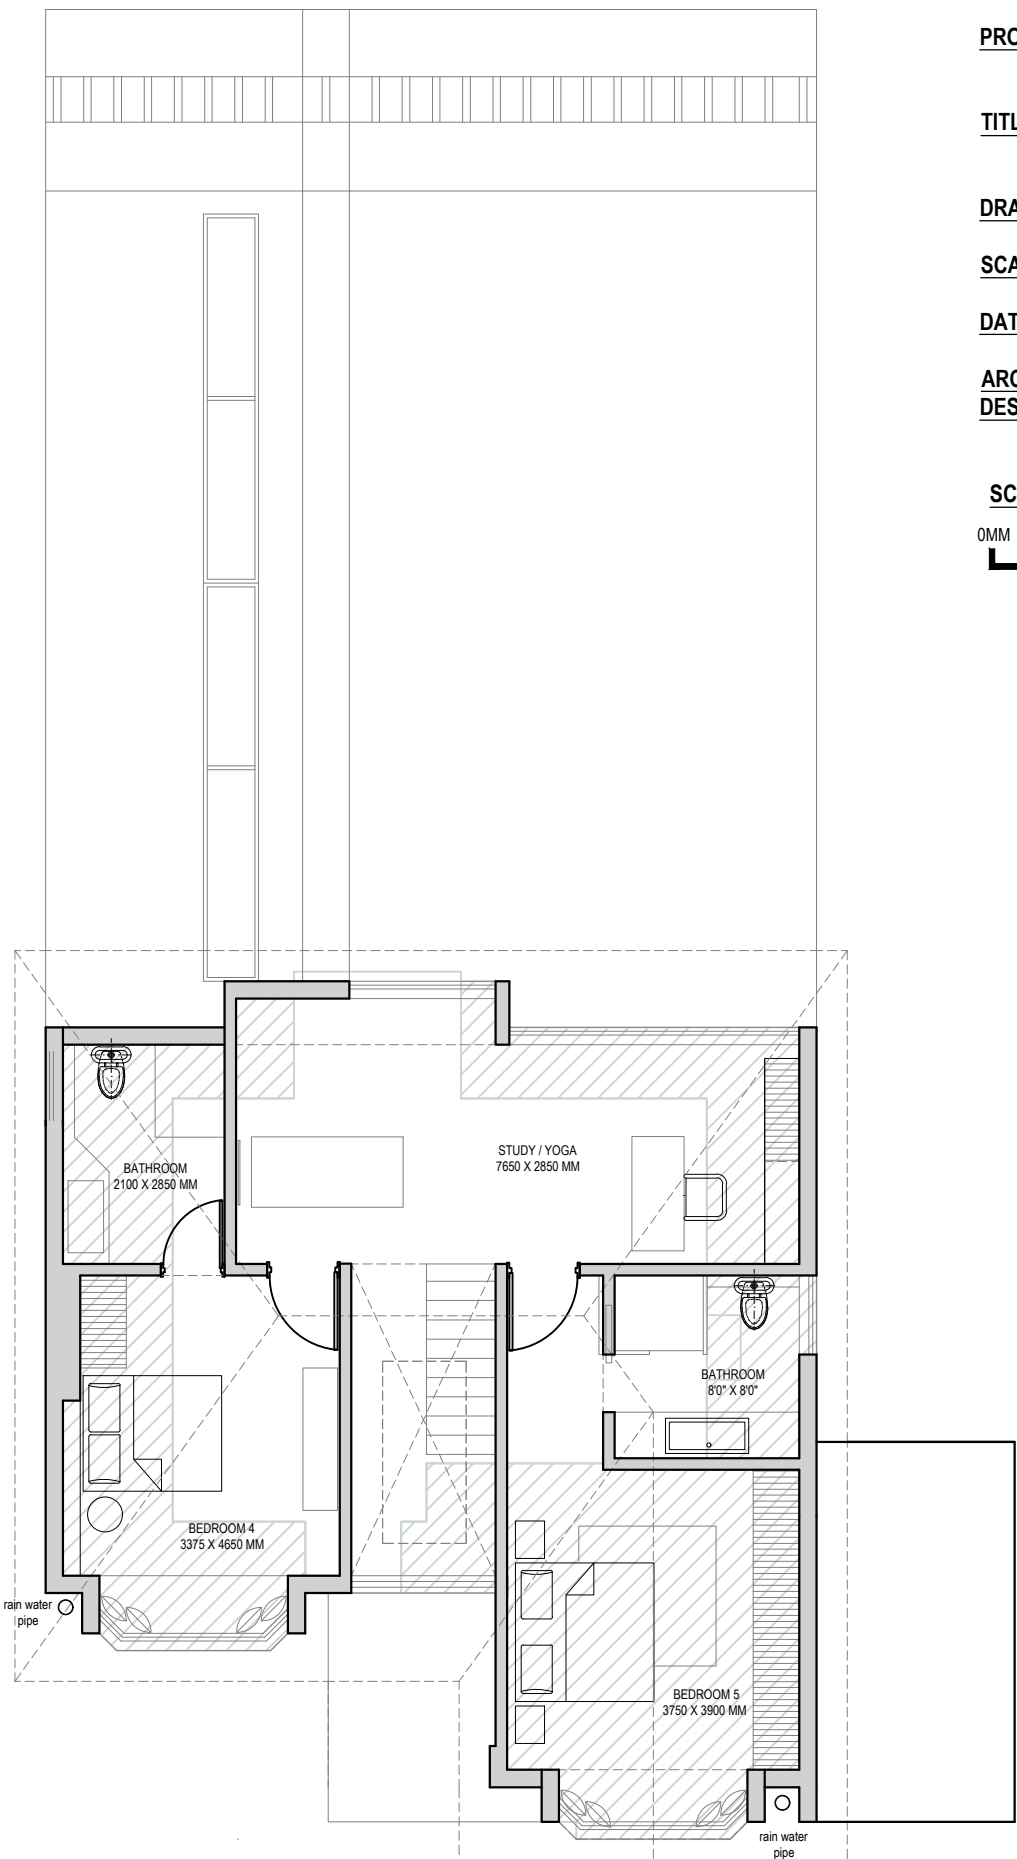

FIRST FLOOR EXTENSION

DESCRIPTION

PROJECT: FRONT & REAR EXTENSION
54 EASTCOTE ROAD, RUISLIP, HA48DX

TITLE: PROPOSED GROUND & FIRST FLOOR PLANS

DRAWN BY: MEERA RAJENDRA

SCALE: 1:100 @ A3 SHEET

DATE: 25-09-2025

ARCHITECTURAL DESIGNER: THE DRAWING BOARD
+44 7405826961
THEDRAWINGBOARD2005@GMAIL.COM



SCALE:



LEGEND:	
	PROPOSED EXTENDED PORTION