

SCALE:



DESCRIPTION

PROJECT: FRONT & REAR EXTENSION
54 EASTCOTE ROAD,RUISLIP,HA48DX


TITLE: PROPOSED EAST & WEST ELEVATIONS

DRAWN BY: MEERA RAJENDRA


SCALE: 1:100 @ A3 SHEET

DATE: 25-09-2025

ARCHITECTURAL: THE DRAWING BOARD
DESIGNER +44 7405826961
THEDRAWINGBOARD2005@GMAIL.COM

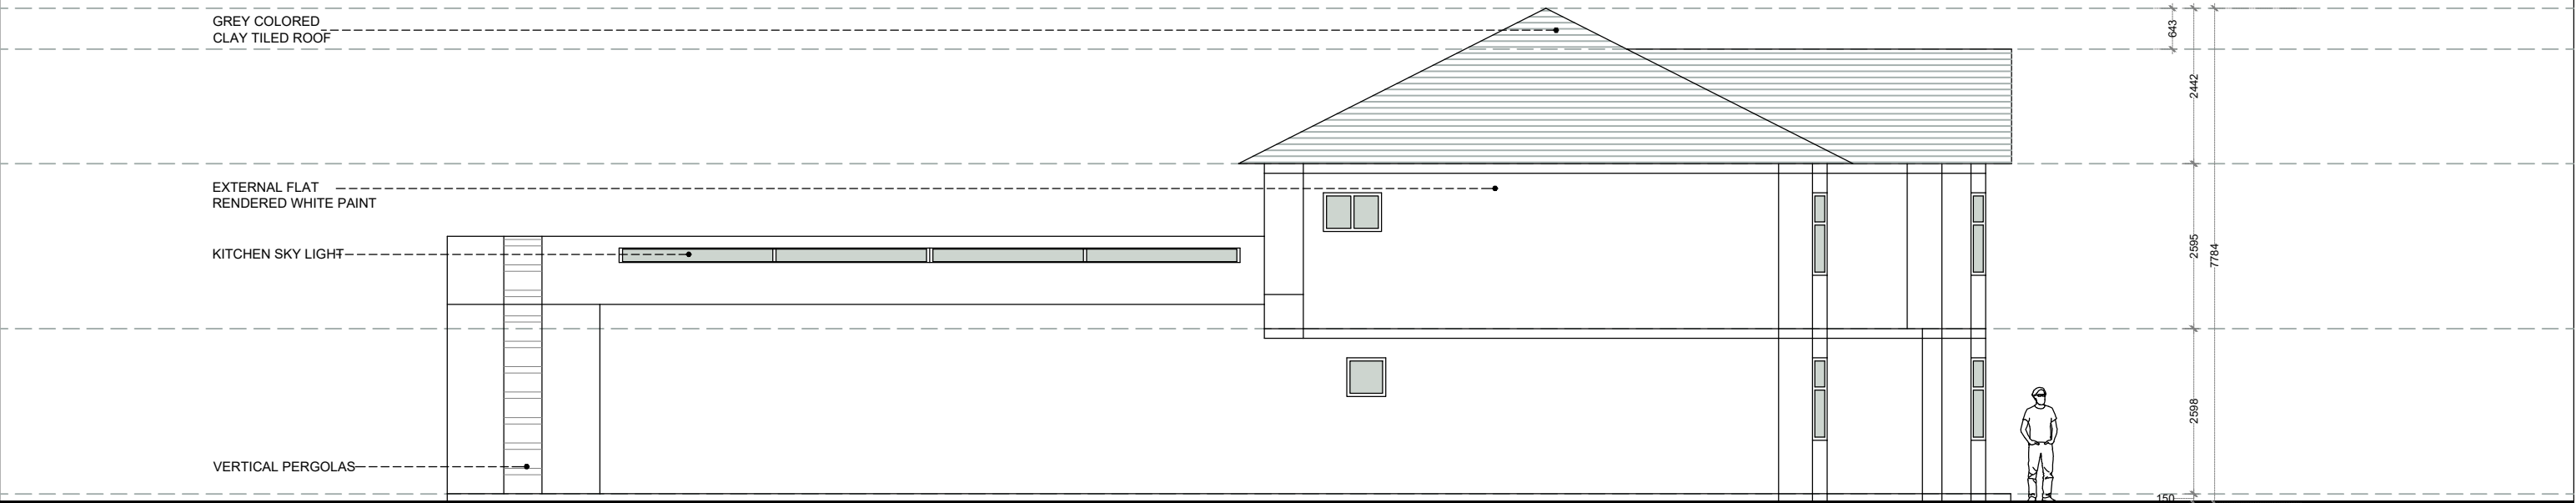

**EAST
ELEVATION**

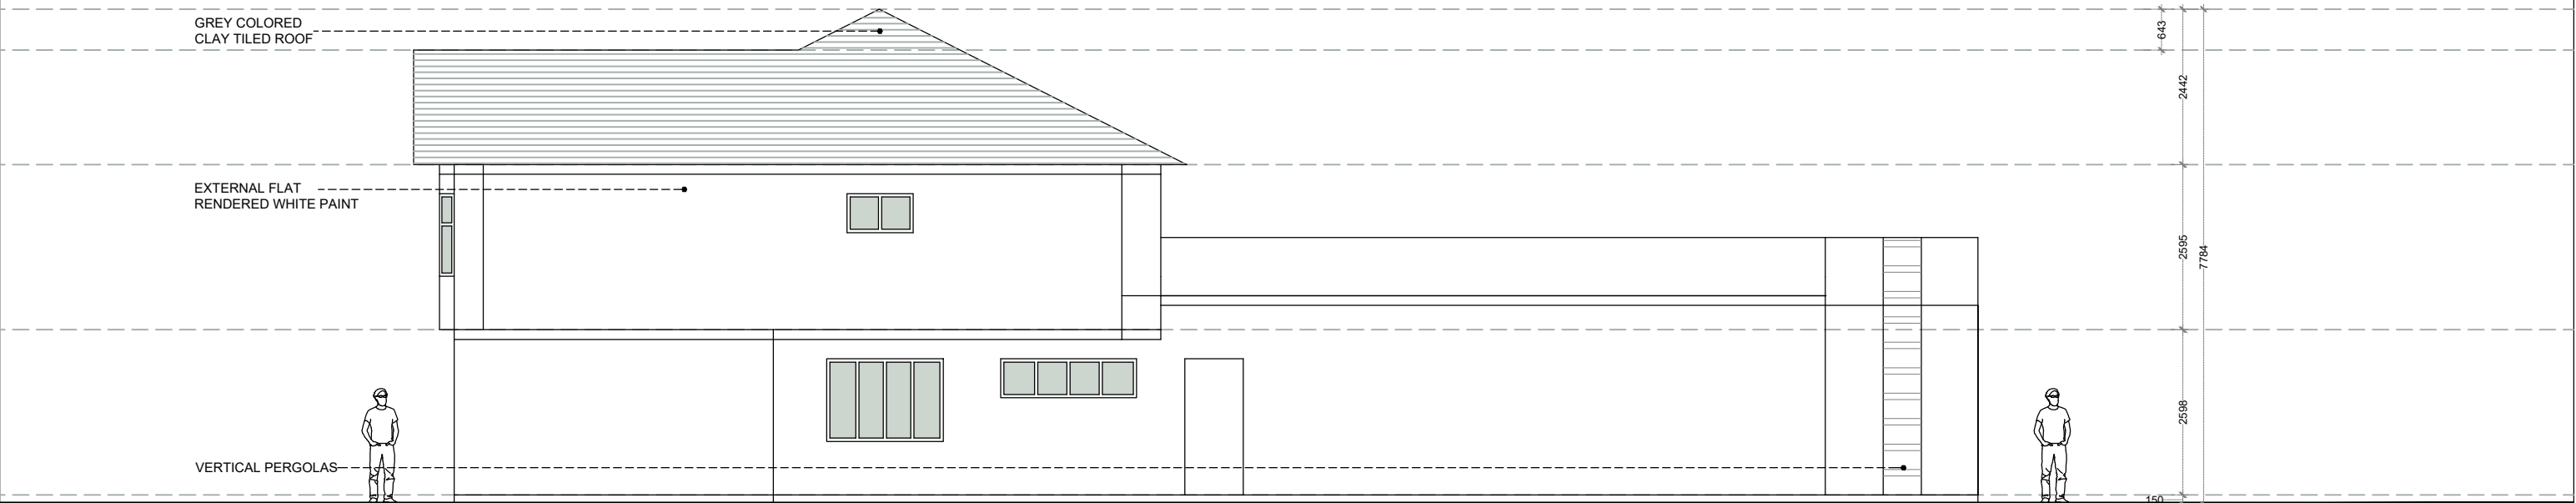

**WEST
ELEVATION**