

SCALE:



DESCRIPTION

PROJECT: UPPER STOREY & REAR EXTENSION
154 EASTCOTE ROAD, RUISLIP, HA48DX


TITLE: EXISTING WEST ELEVATION

DRAWN:

SCALE: 1:100 @ A3 SHEET

DATE: 04-FEB-2026

ARCHITECTURAL DESIGNER: THE DRAWING BOARD
+44 7405826961
THEDRAWINGBOARD2005@GMAIL.COM

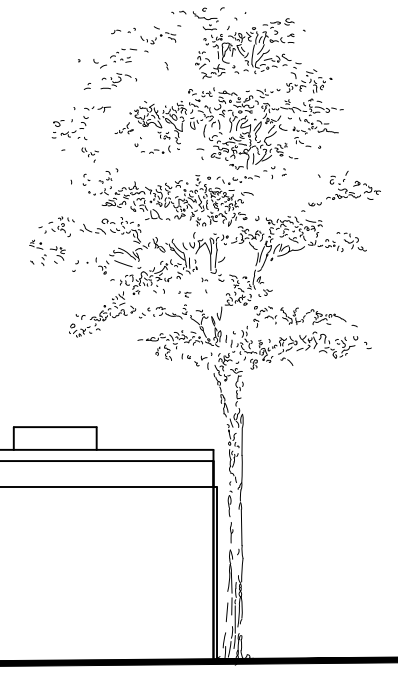

WEST ELEVATION