



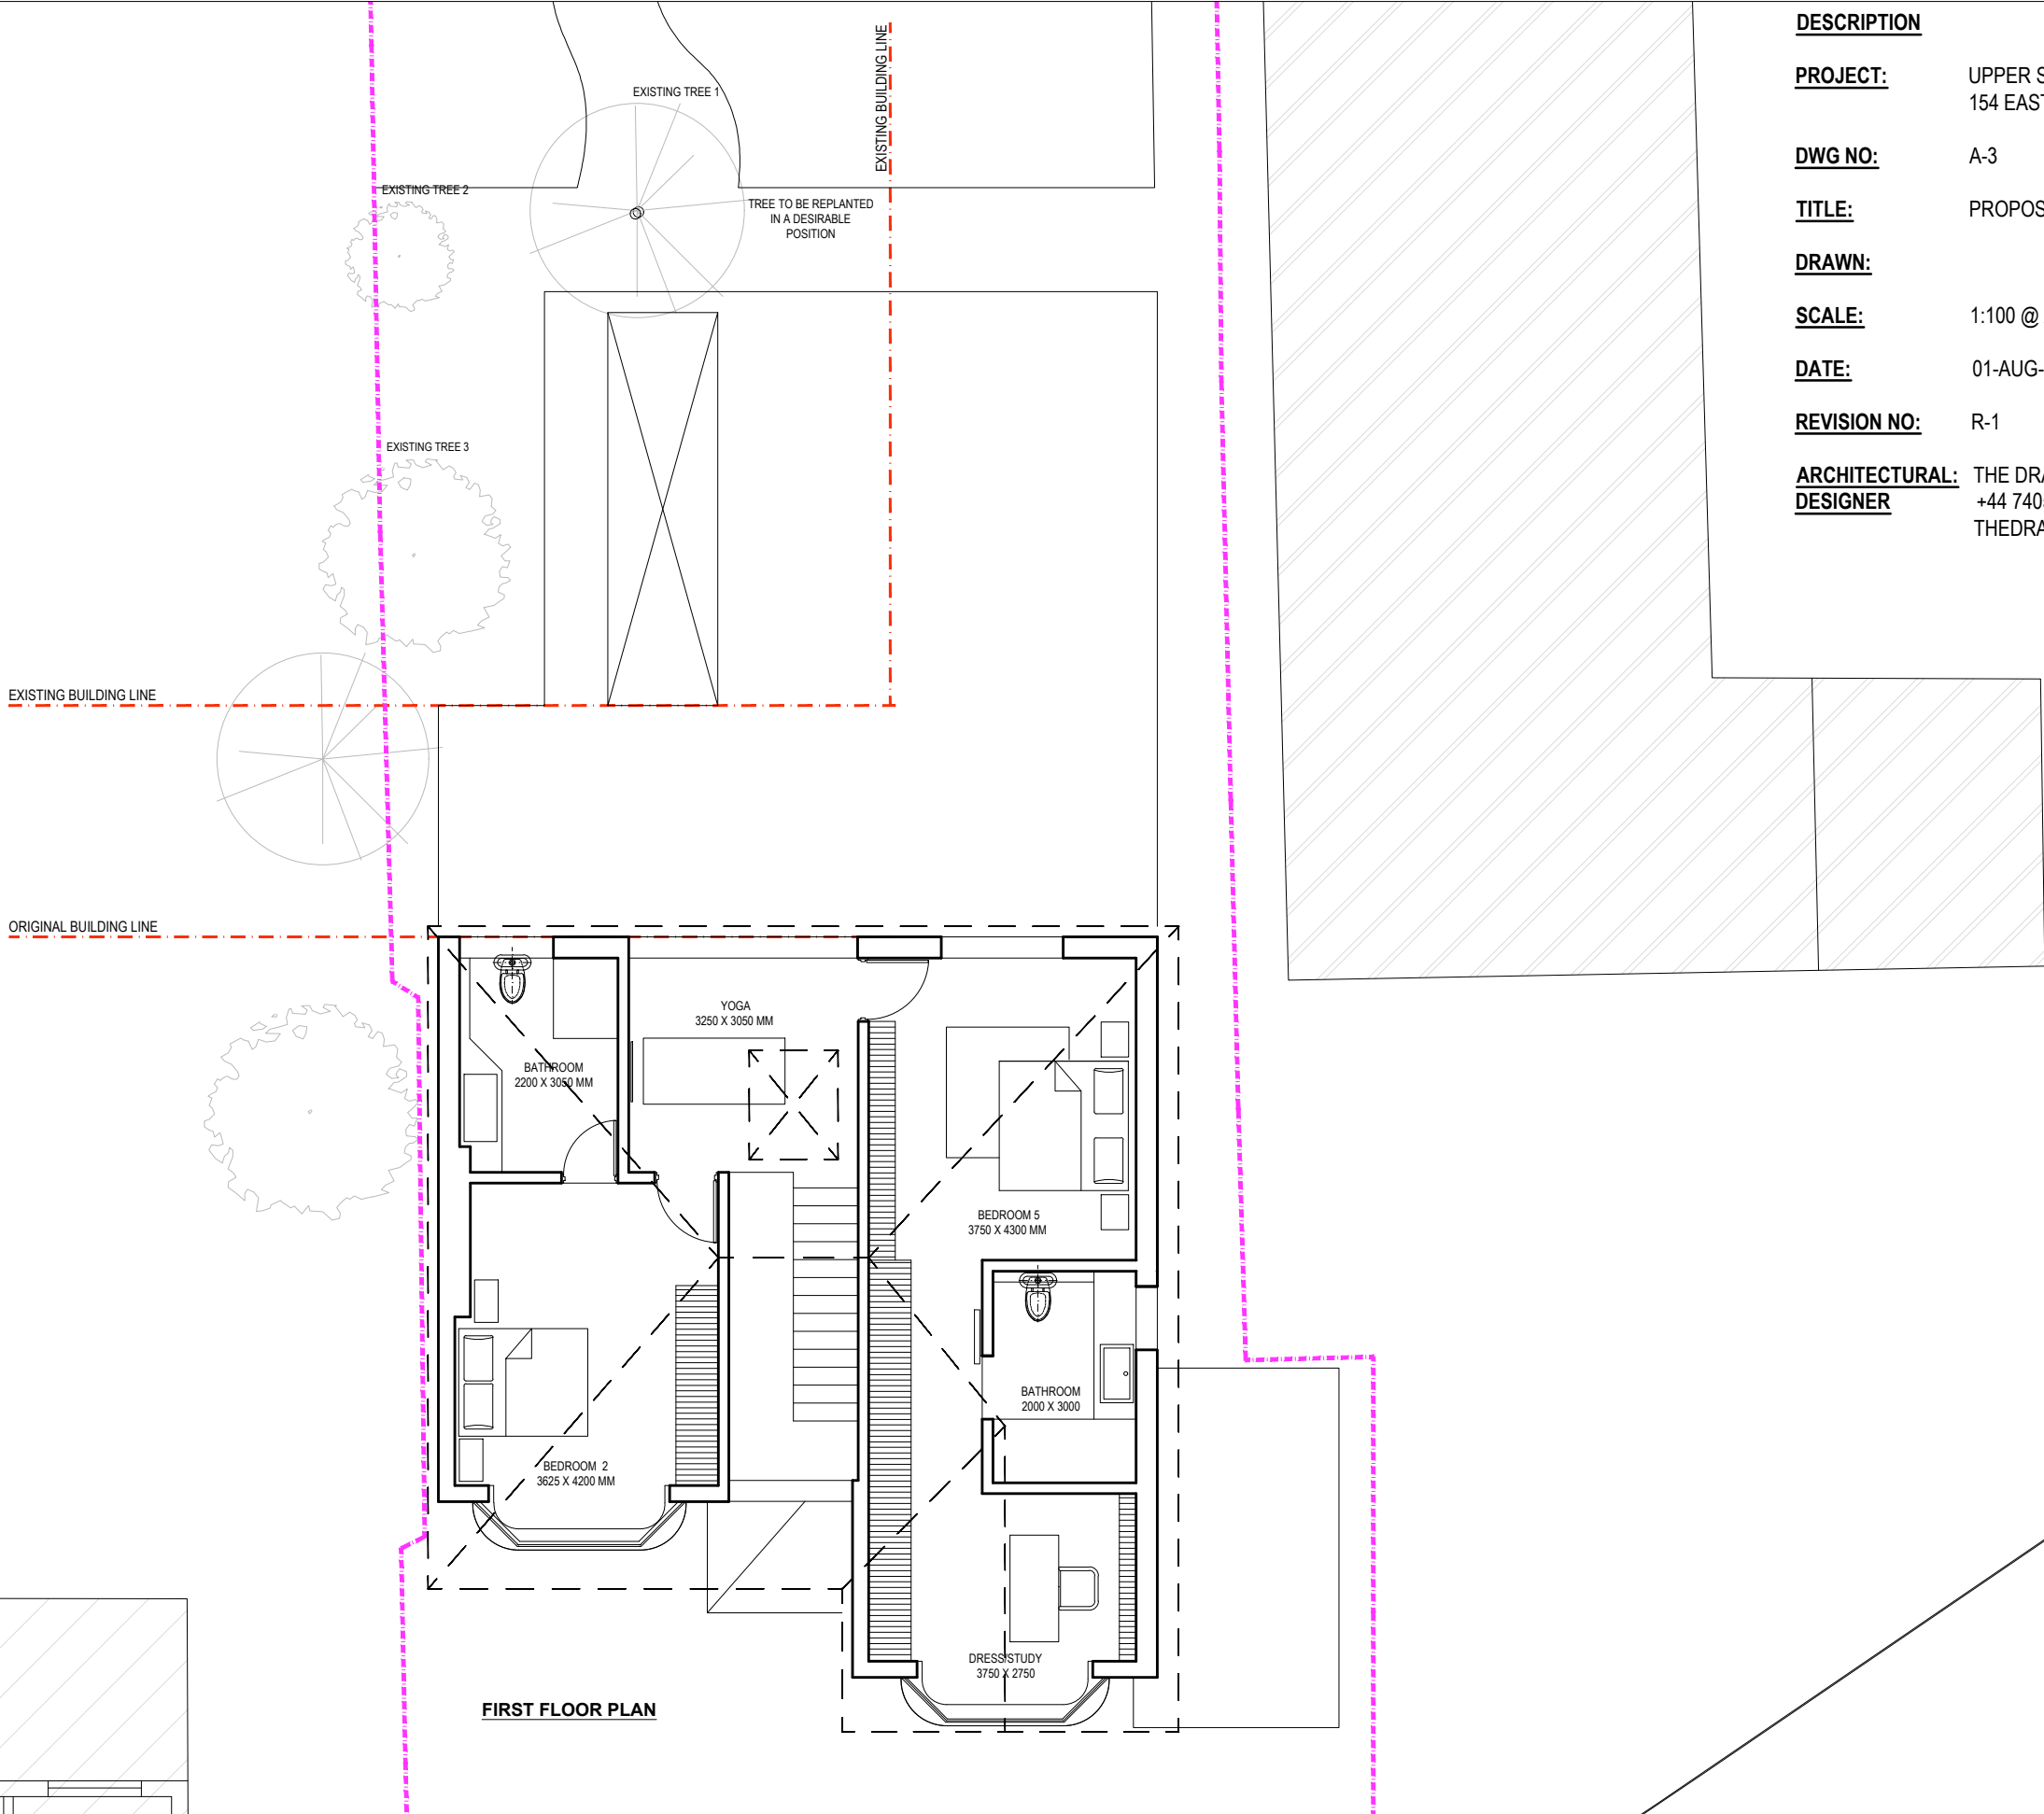

DESCRIPTION	
PROJECT:	UPPER STOREY & REAR EXTENSION 154 EASTCOTE ROAD,RUISLIP,HA48DX
DWG NO:	A-3
TITLE:	PROPOSED FIRST FLOOR PLAN
DRAWN:	
SCALE:	1:100 @ A3 SHEET
DATE:	01-AUG-2026
REVISION NO:	R-1
ARCHITECTURAL: DESIGNER	THE DRAWING BOARD +44 7405826961 THEDRAWINGBOARD2005@GMAIL.COM

 