
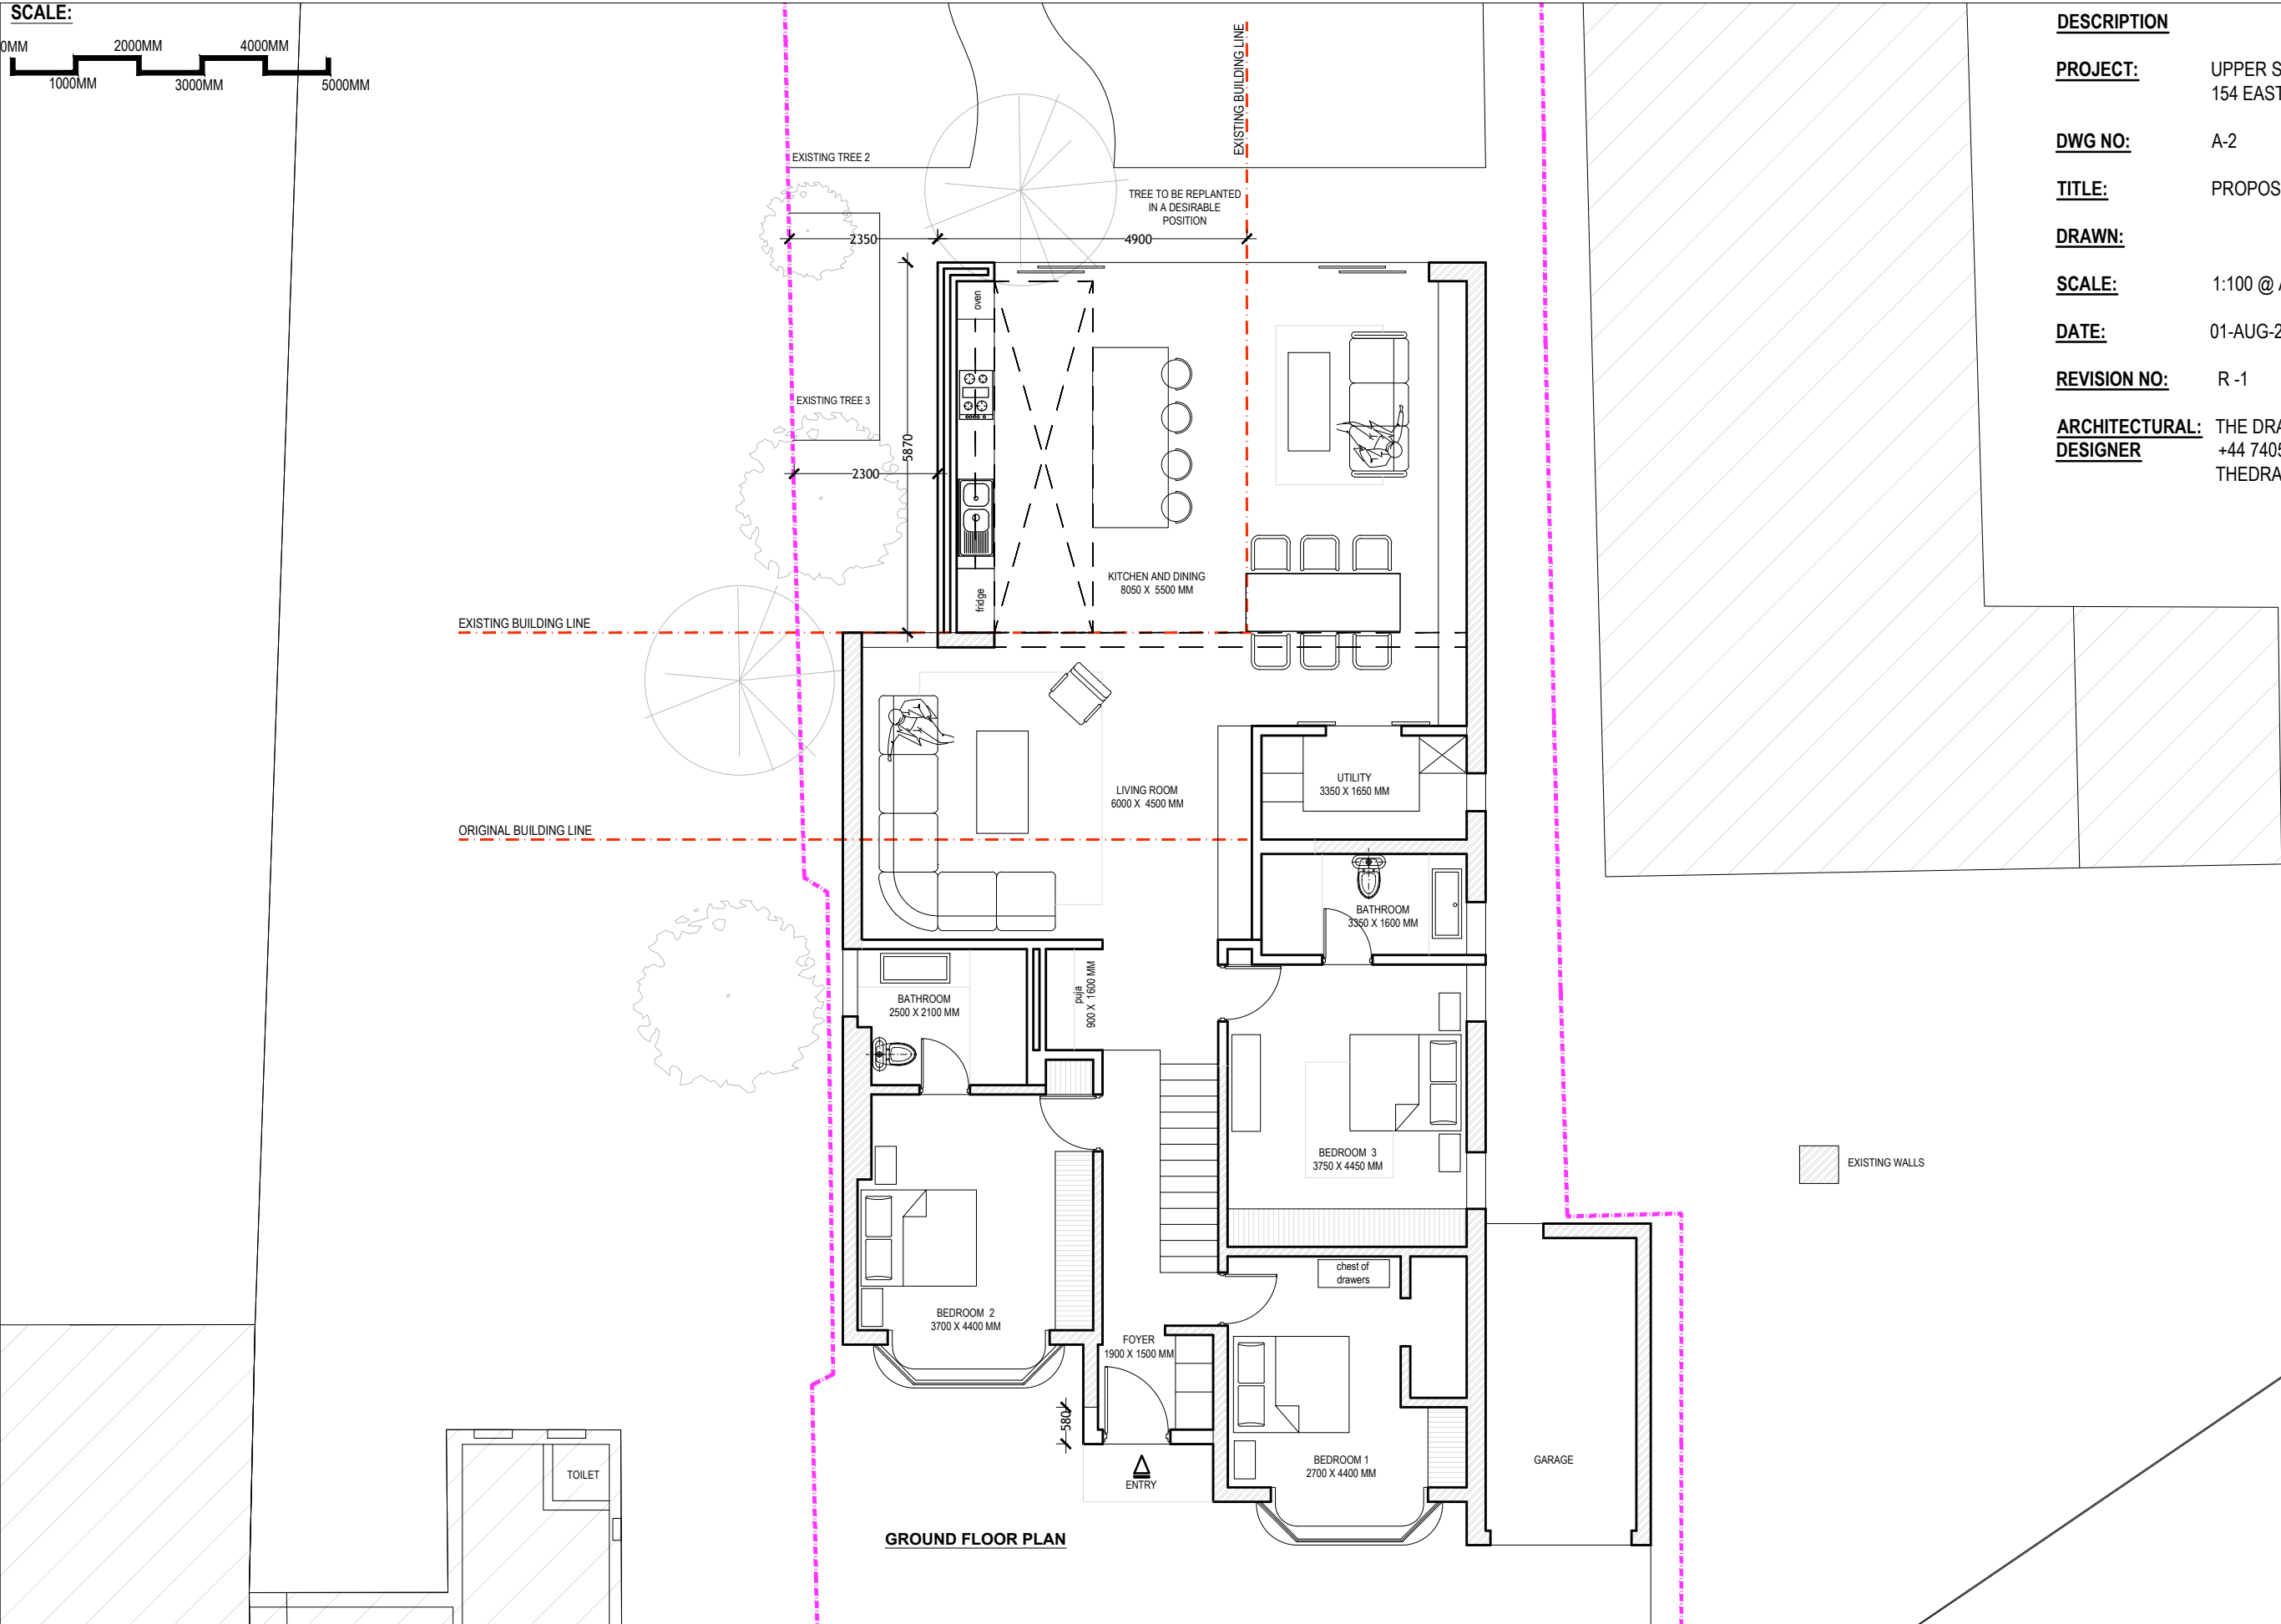


 

DESCRIPTION

PROJECT: UPPER STOREY & REAR EXTENSION
154 EASTCOTE ROAD, RUISLIP, HA48DX

DWG NO: A-2

TITLE: PROPOSED GROUND FLOOR PLAN

DRAWN:

SCALE: 1:100 @ A3 SHEET

DATE: 01-AUG-2026

REVISION NO: R -1

ARCHITECTURAL DESIGNER: THE DRAWING BOARD
+44 7405826961
THEDRAWINGBOARD2005@GMAIL.COM

