



Footpath

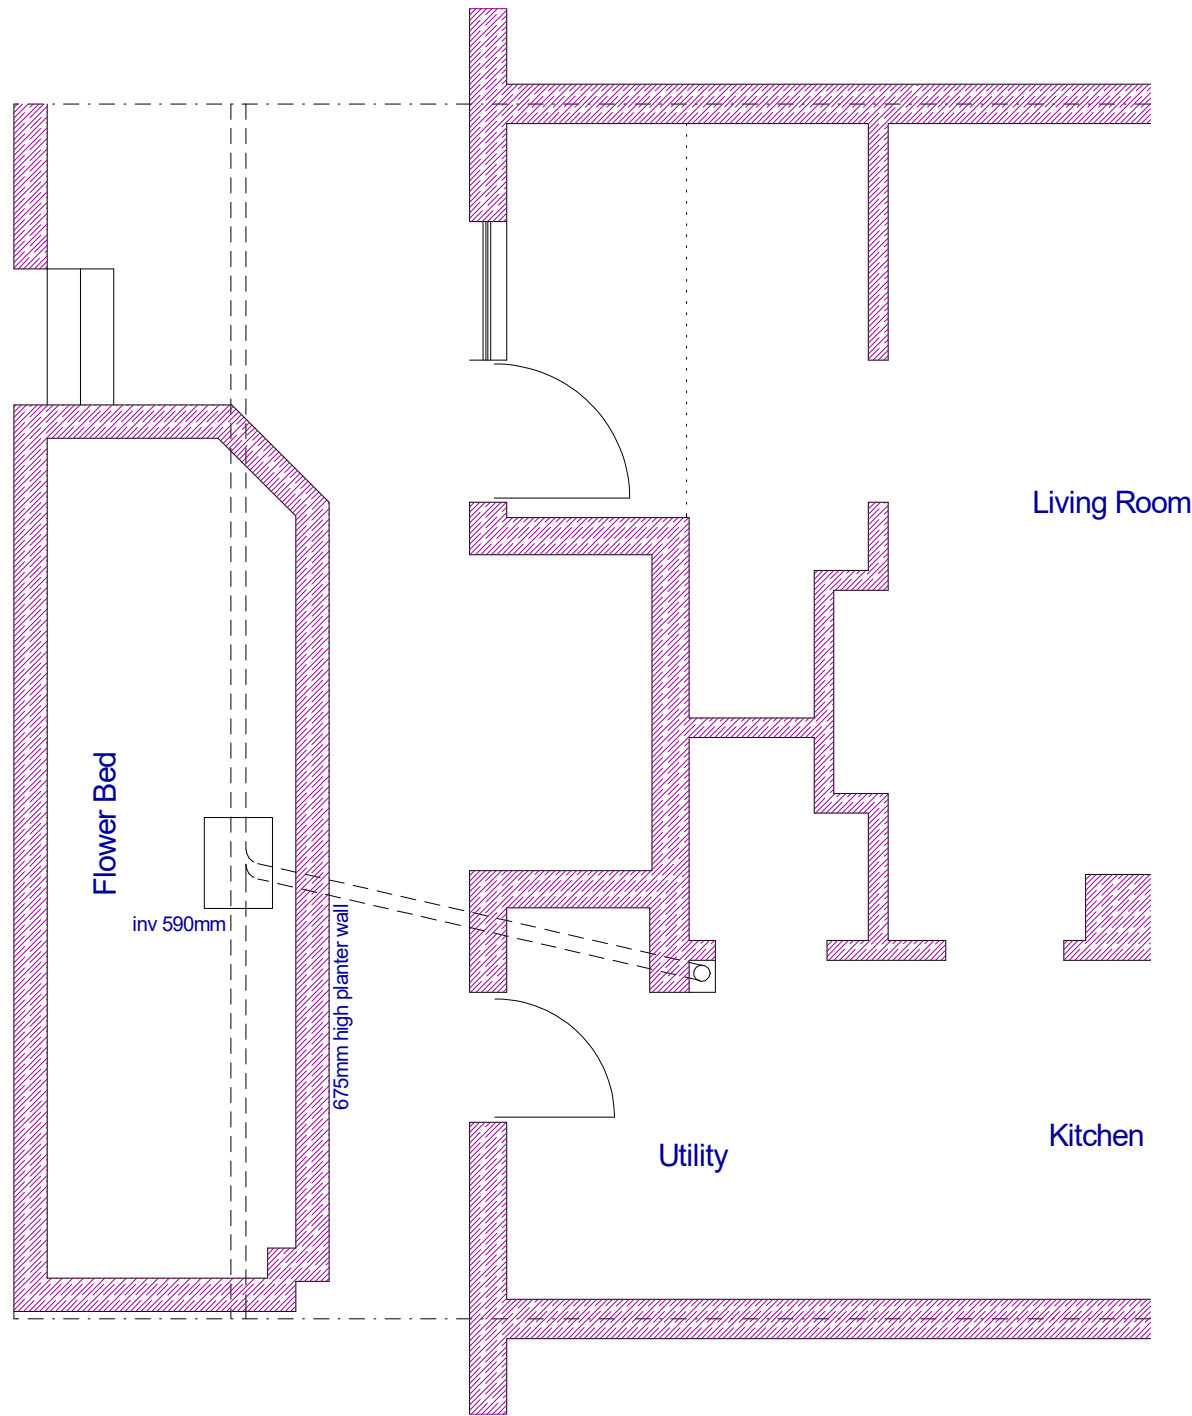


EXISTING FLOOR PLAN

Footpath

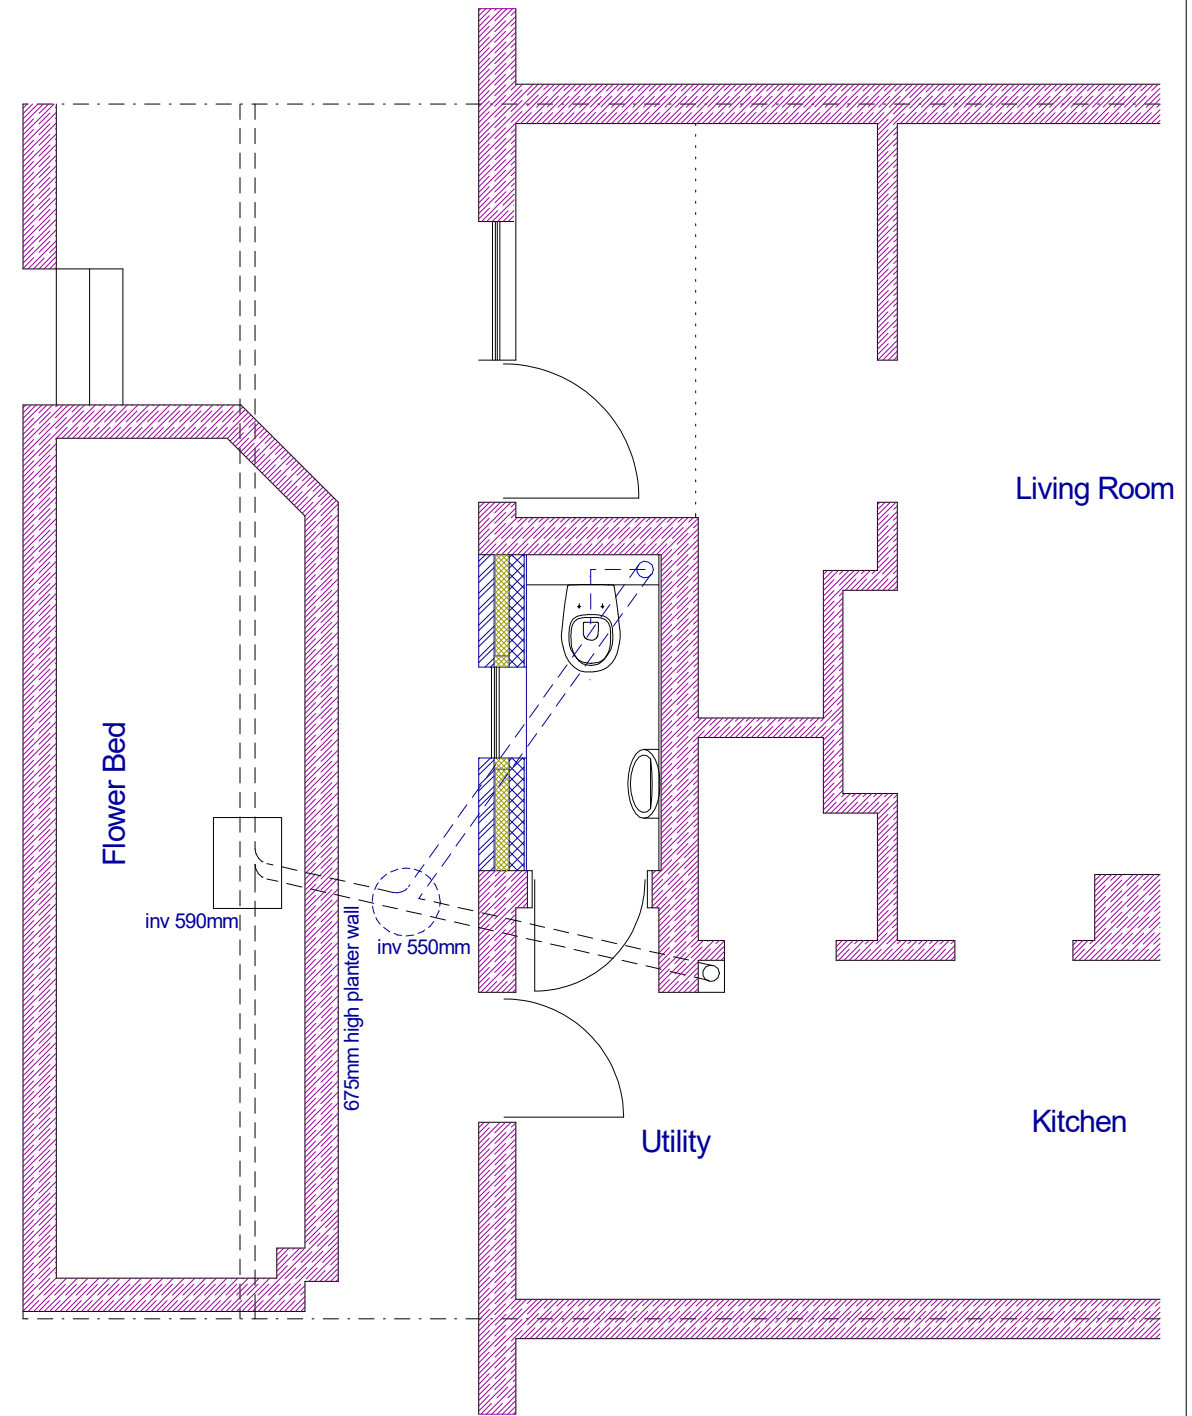

PROPOSED FLOOR PLAN

11, Cordingley Road
Ruislip
HA4 7HH

 

PLAN
PROJECT

Plans
Single Storey Front Extension

DWG No.

01
Rev: -

Date: January 2023
Project: 11, Cordingley Road
Scale 1:50 @ A3
Checked: AW
Drawing Title: Plans
Status: Planning
Job No: 394

Highford
Design and Build Limited
27 Bellamy Close, Tidenham, Wiltshire, WID 9SJ
email: info@highforddesign.co.uk - web: www.highforddesign.co.uk
telephone: 01945 622575 - mobile: 07551 540205