



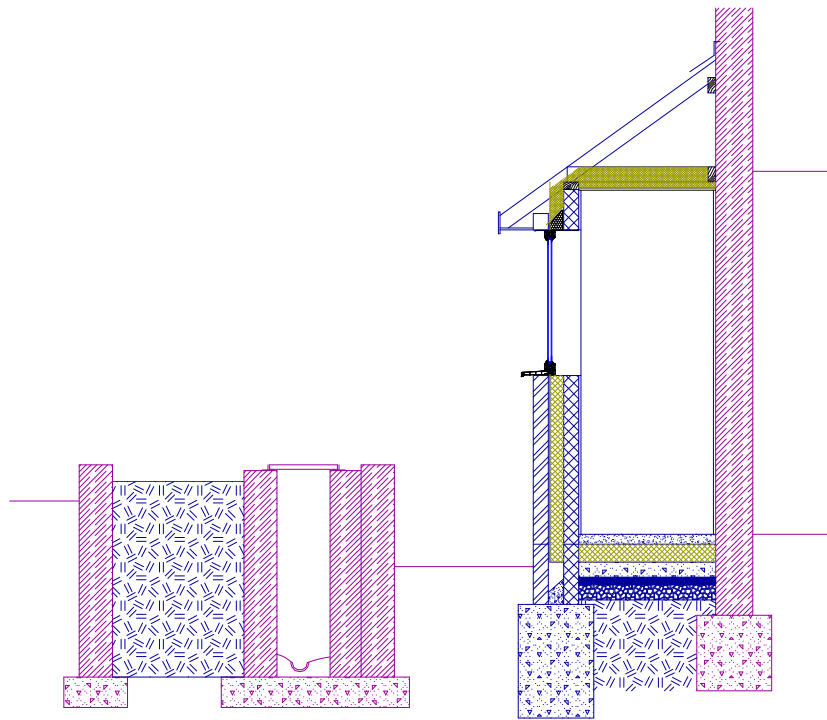

PROPOSED FRONT ELEVATION

11, Cordingley Road
Ruislip
HA4 7HH

 

PLAN

PROJECT

Section, Specification and Elevation

Single Storey Front Extension

General Notes:
1. All dimensions to be checked on site prior to construction any discrepancies should be reported to the Highford design.
2. All drawings are indicative of materials used requirements only and show design intent only.
As this is a conceptual drawing scale of drawings are very approximate and not for construction.
Copyright: Highford Design Ltd.
This drawing should not be used to calculate areas for the purpose of valuations. All dimensions to be checked on site by valuator and each dimension to be their responsibility.

DWG No

02
Rev: -

Date: January 2023
Project: 11, Cordingley Road
Scale 1:50 @ A3
Checked: AW
Drawing Title: Plans
Status: Planning
Job No: 394

Highford
Design and Build Limited
27 Bellamy Close, Ickenham, Widdlesex, UB10 8SJ
email: info@highforddesign.co.uk - web: www.highforddesign.co.uk
telephone: 01845 622575 - mobile: 07551 540205