


19 and 21




SCALE 1:100

9A Beech Ave 9B Beech Ave 11 Beech Avenue

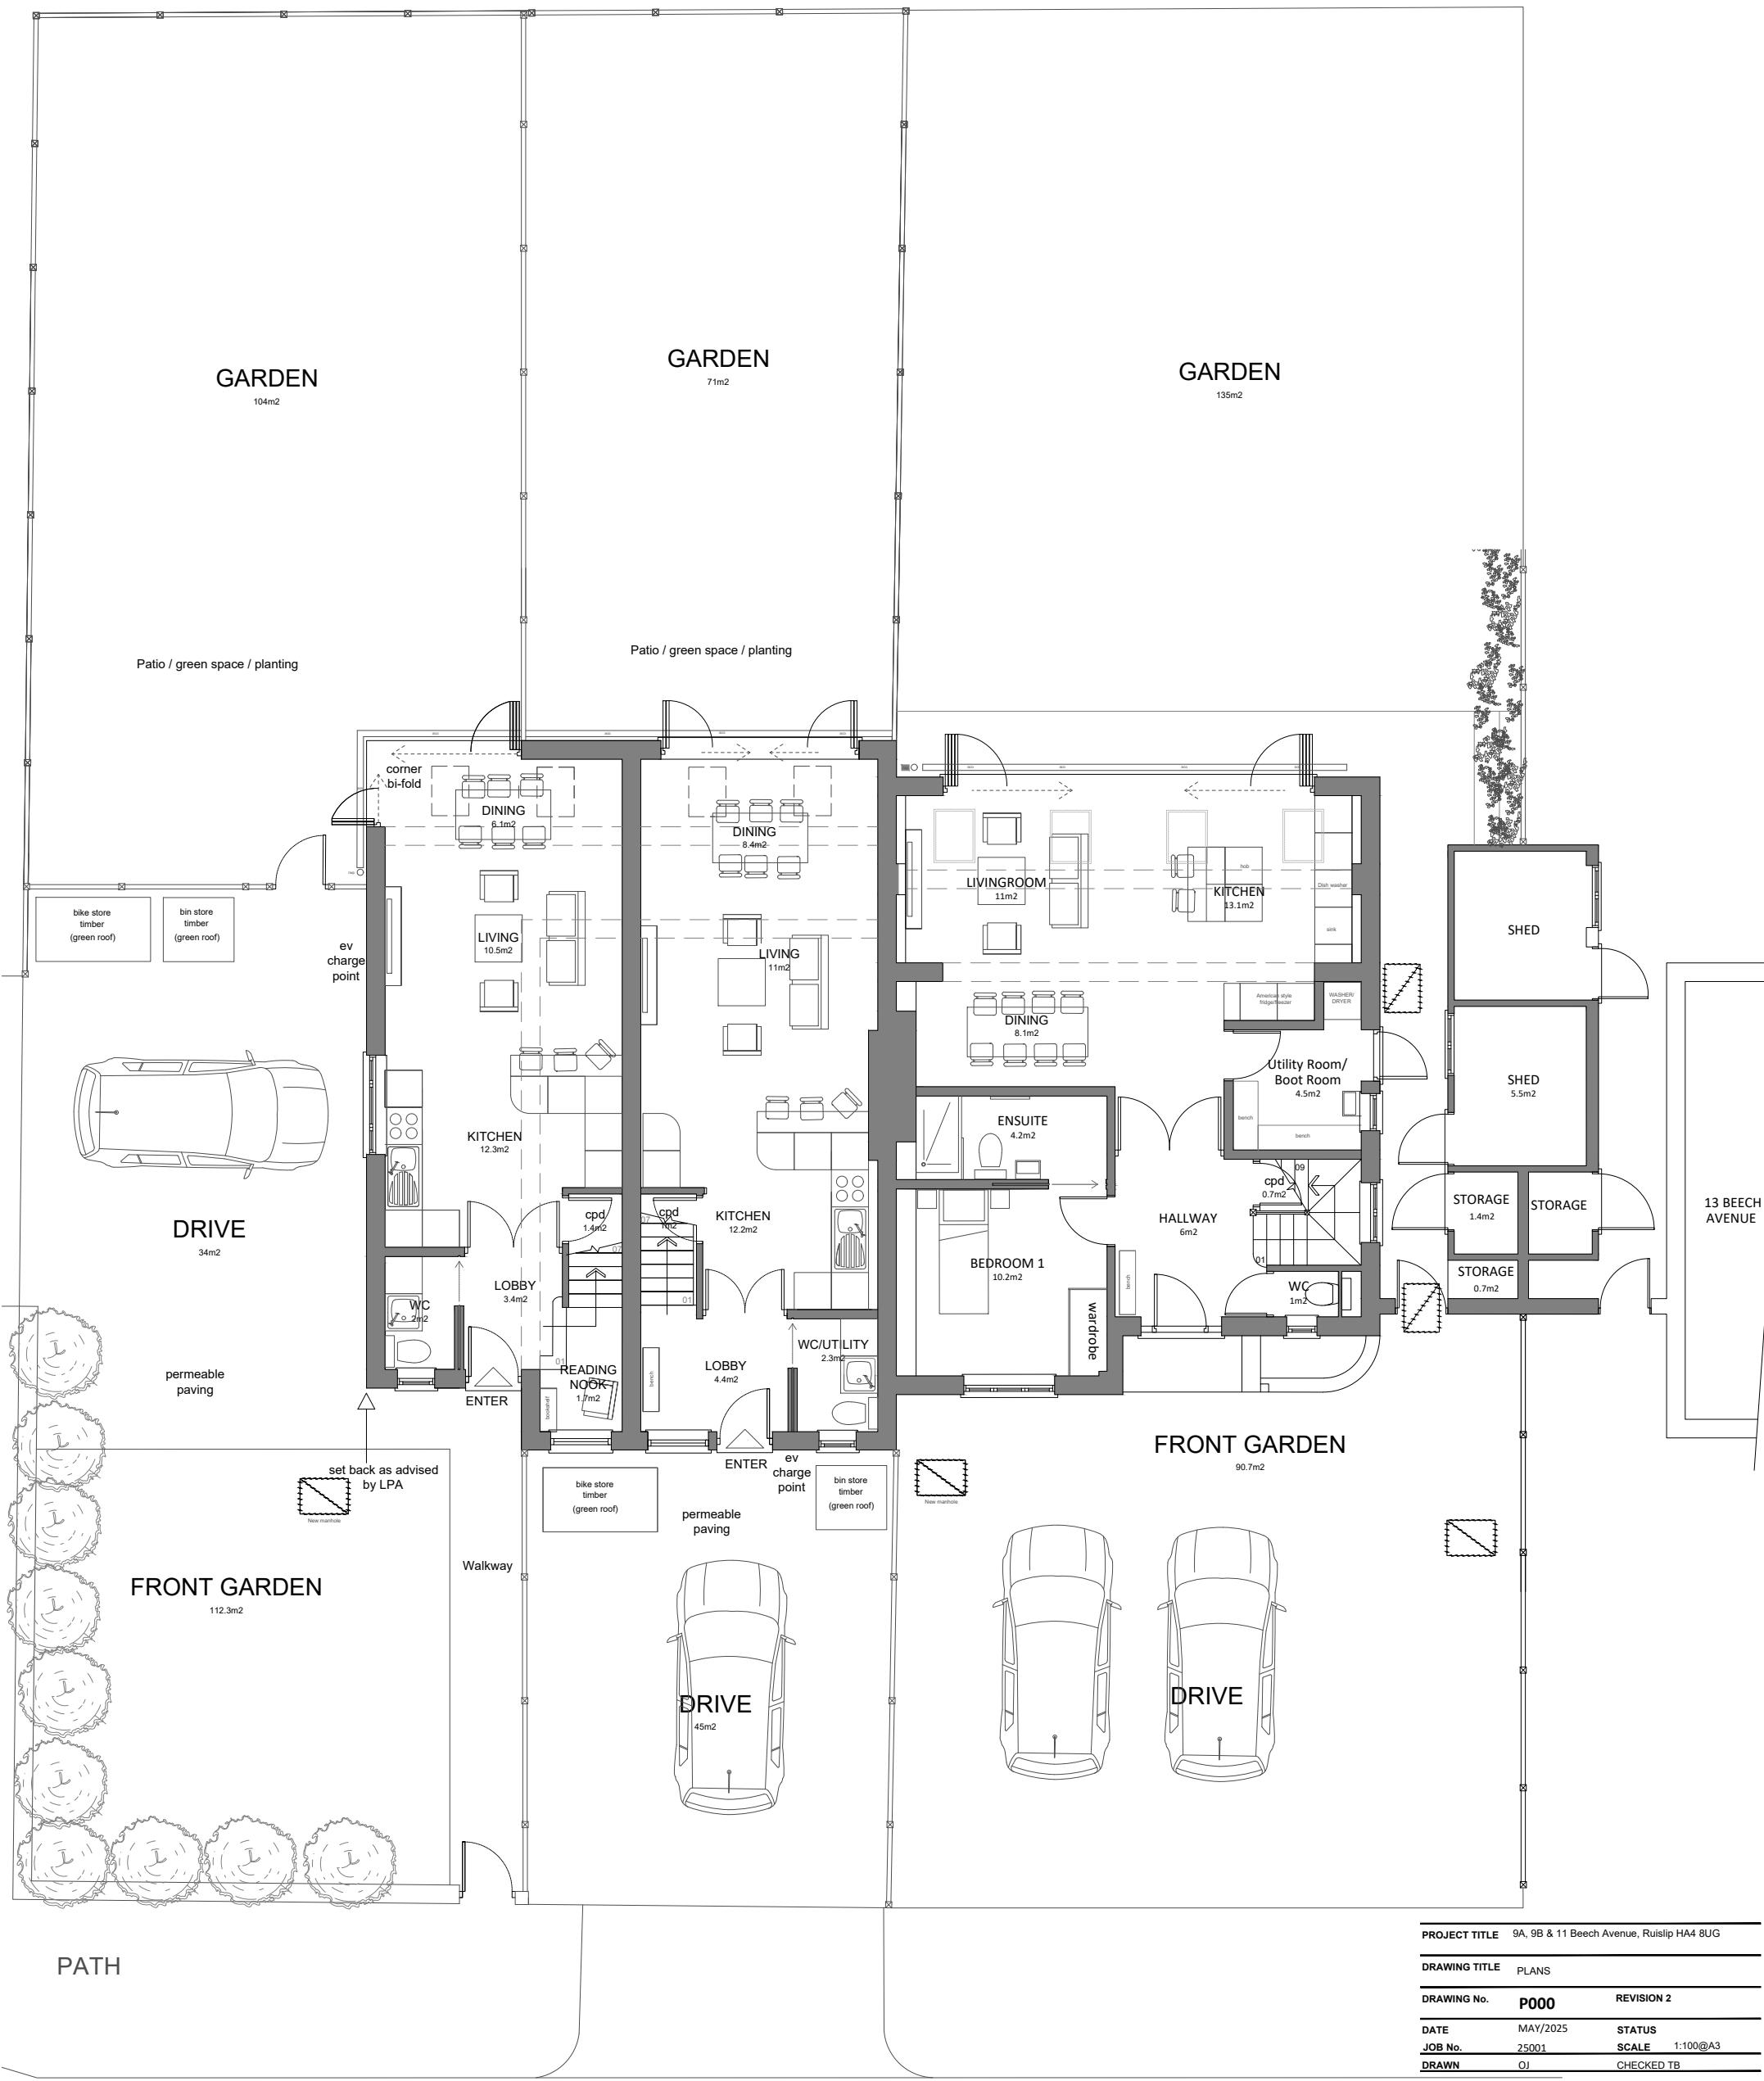

NOTES:
Do not scale this drawing.
Chelsea Consultants to be informed of all discrepancies in dimensions.
Contractors to check all dimensions on site.
This drawing and its content remains the copyright of Chelsea
Consultants and shall not be copied in any format without written consent.
Chelsea Consultants is a trading name of A J Browne Private Office Ltd.

1:100 1m 2 3 4 5 6 7 8 9 10 11 12 13 14 15 16 17 18 19

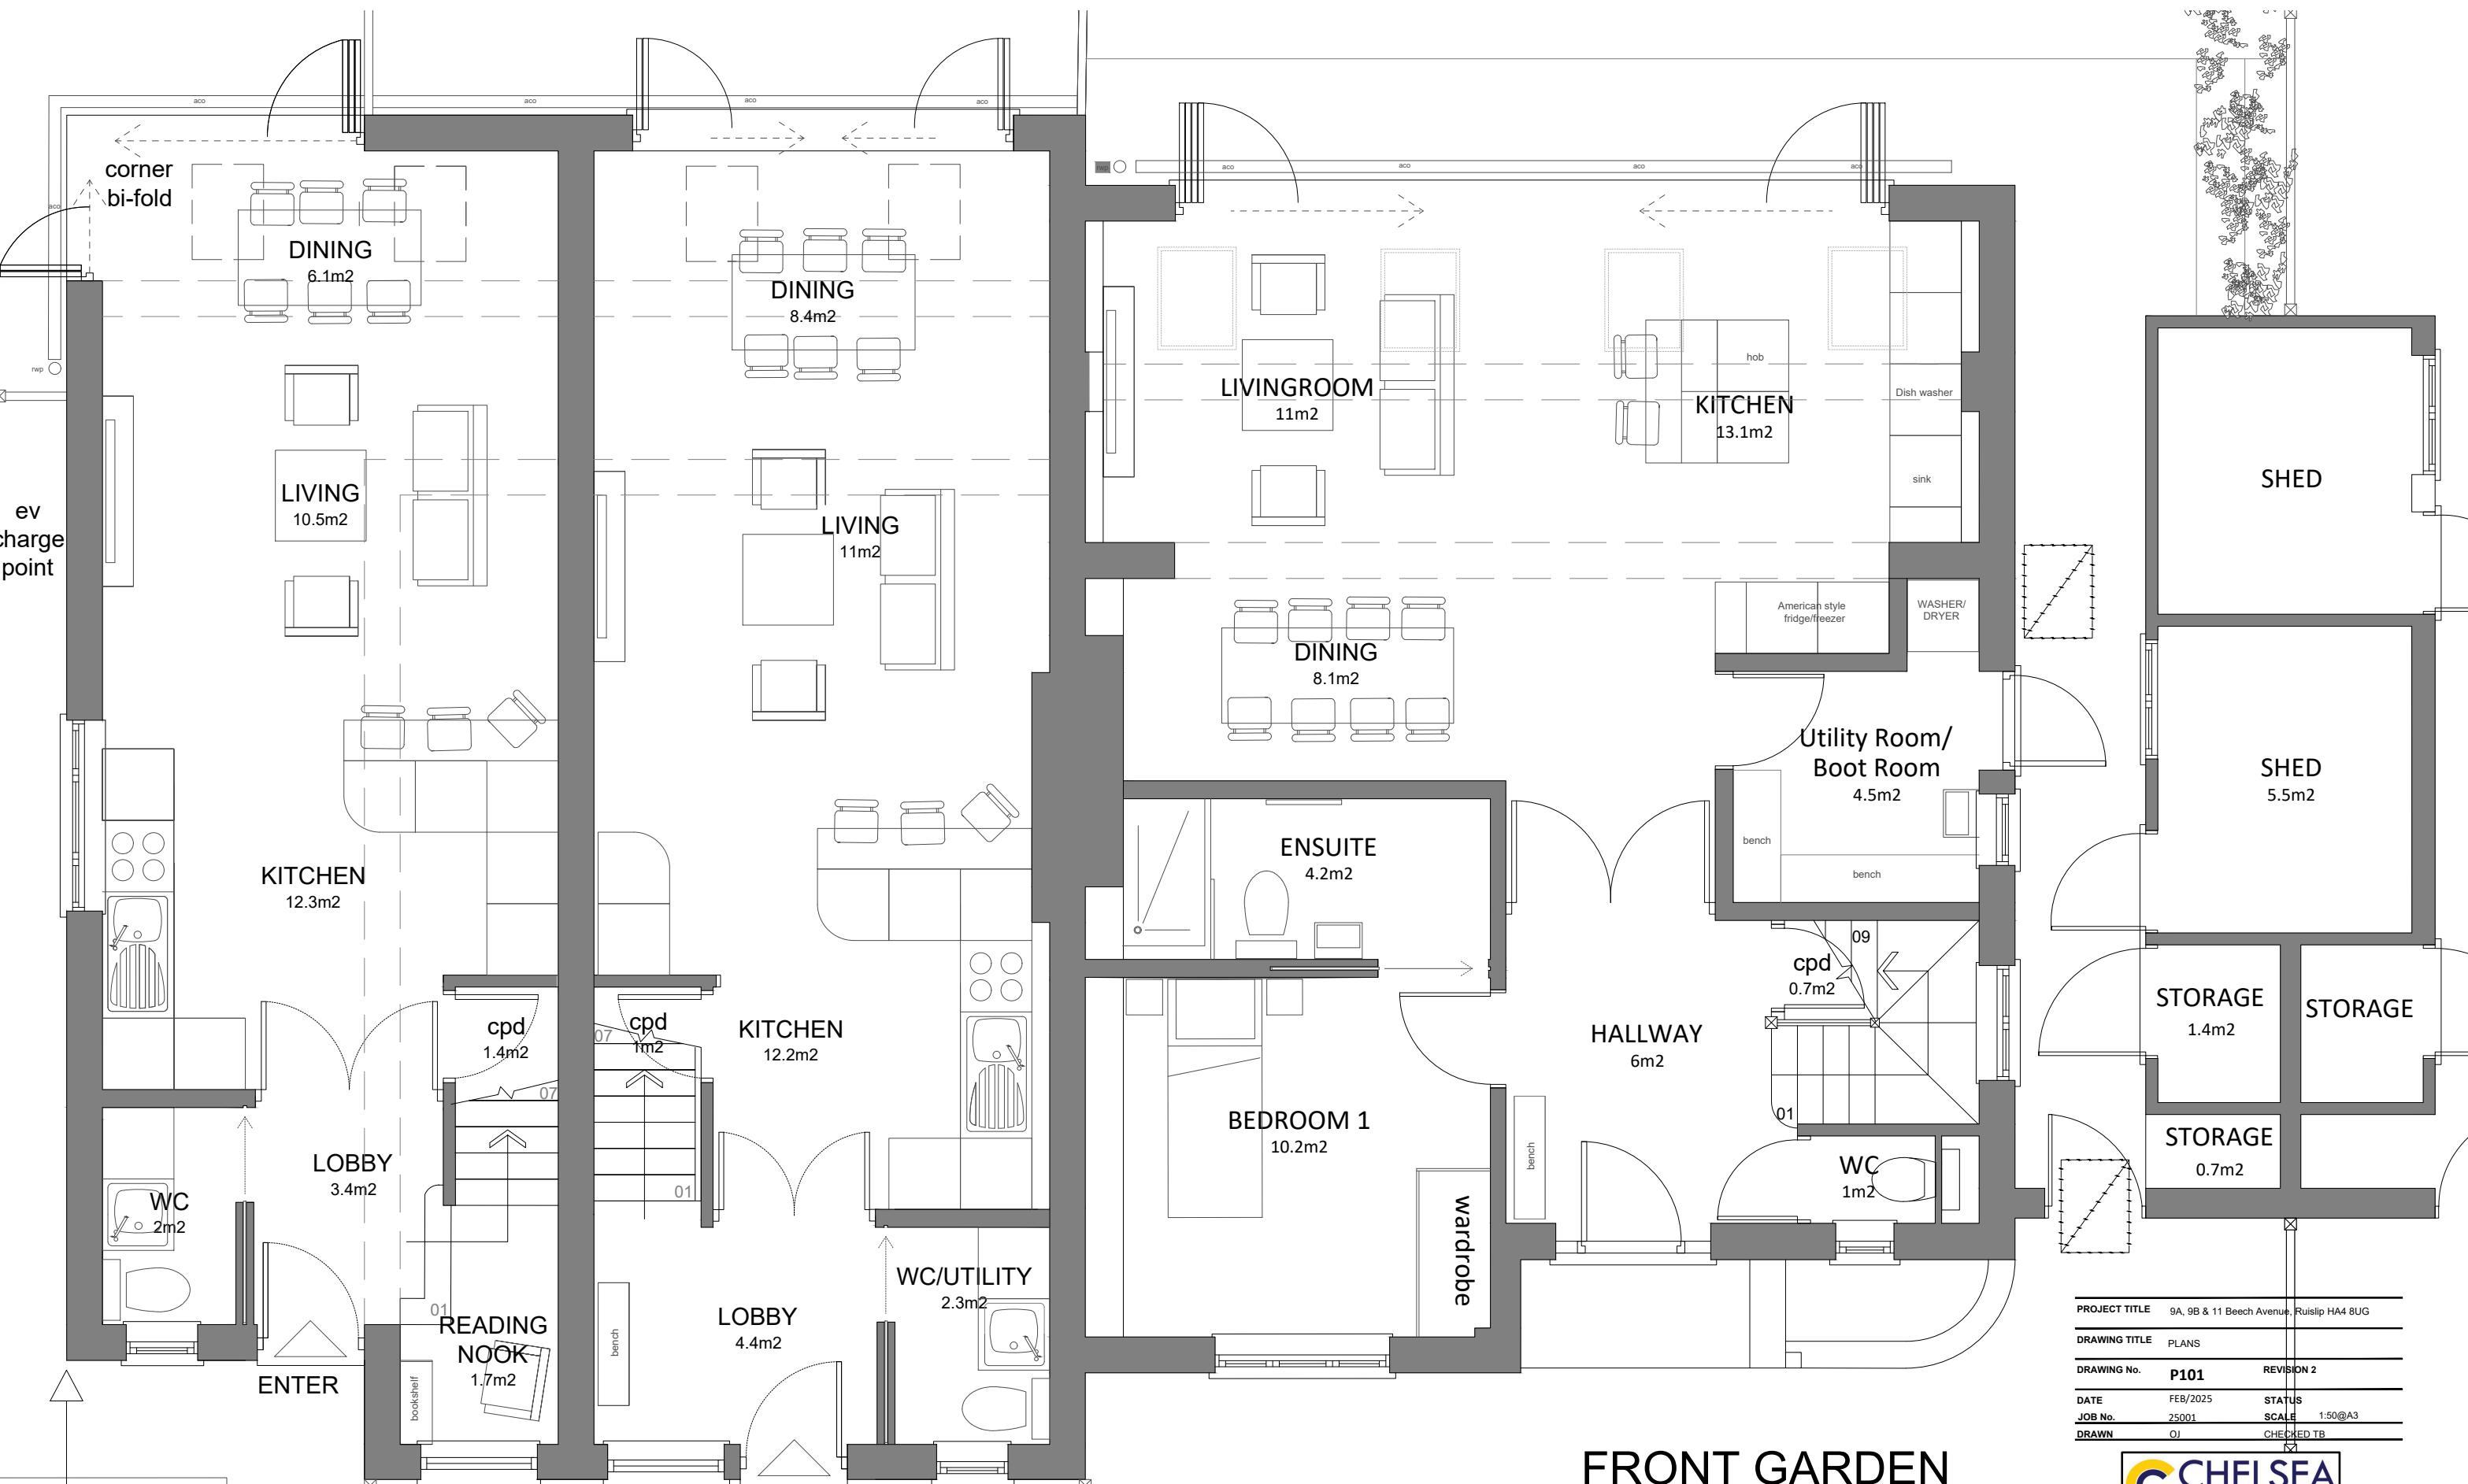

FRONT GARDEN

9A Beech Ave

9B Beech Ave

11 Beech Avenue

GROUND FLOOR PLAN AS PROPOSED

SCALE 1:100


1 2 3 4 5 6 7 8 9 10 11 12


Q N

The logo for Chelsea Consultants. It features a large, stylized 'C' in yellow and blue on the left, followed by the word 'CHELSEA' in a bold, blue, sans-serif font. Below 'CHELSEA', the word 'CONSULTANTS' is written in a smaller, blue, sans-serif font.

18 CHELSEA MANOR STREET
LONDON SW3 3UH
TEL: 0207 352 5610
Email: info@chelseaconsultants.com
www.chelseaconsultants.com


NOTES:
Do not scale this drawing.
Chelsea Consultants to be informed of all discrepancies in dimensions.
Contractors to check all dimensions on site.
This drawing and its content remains the copyright of Chelsea
Consultants and shall not be copied in any format without written consent.
Chelsea Consultants is a trading name of A.J.Browne Private Office Ltd

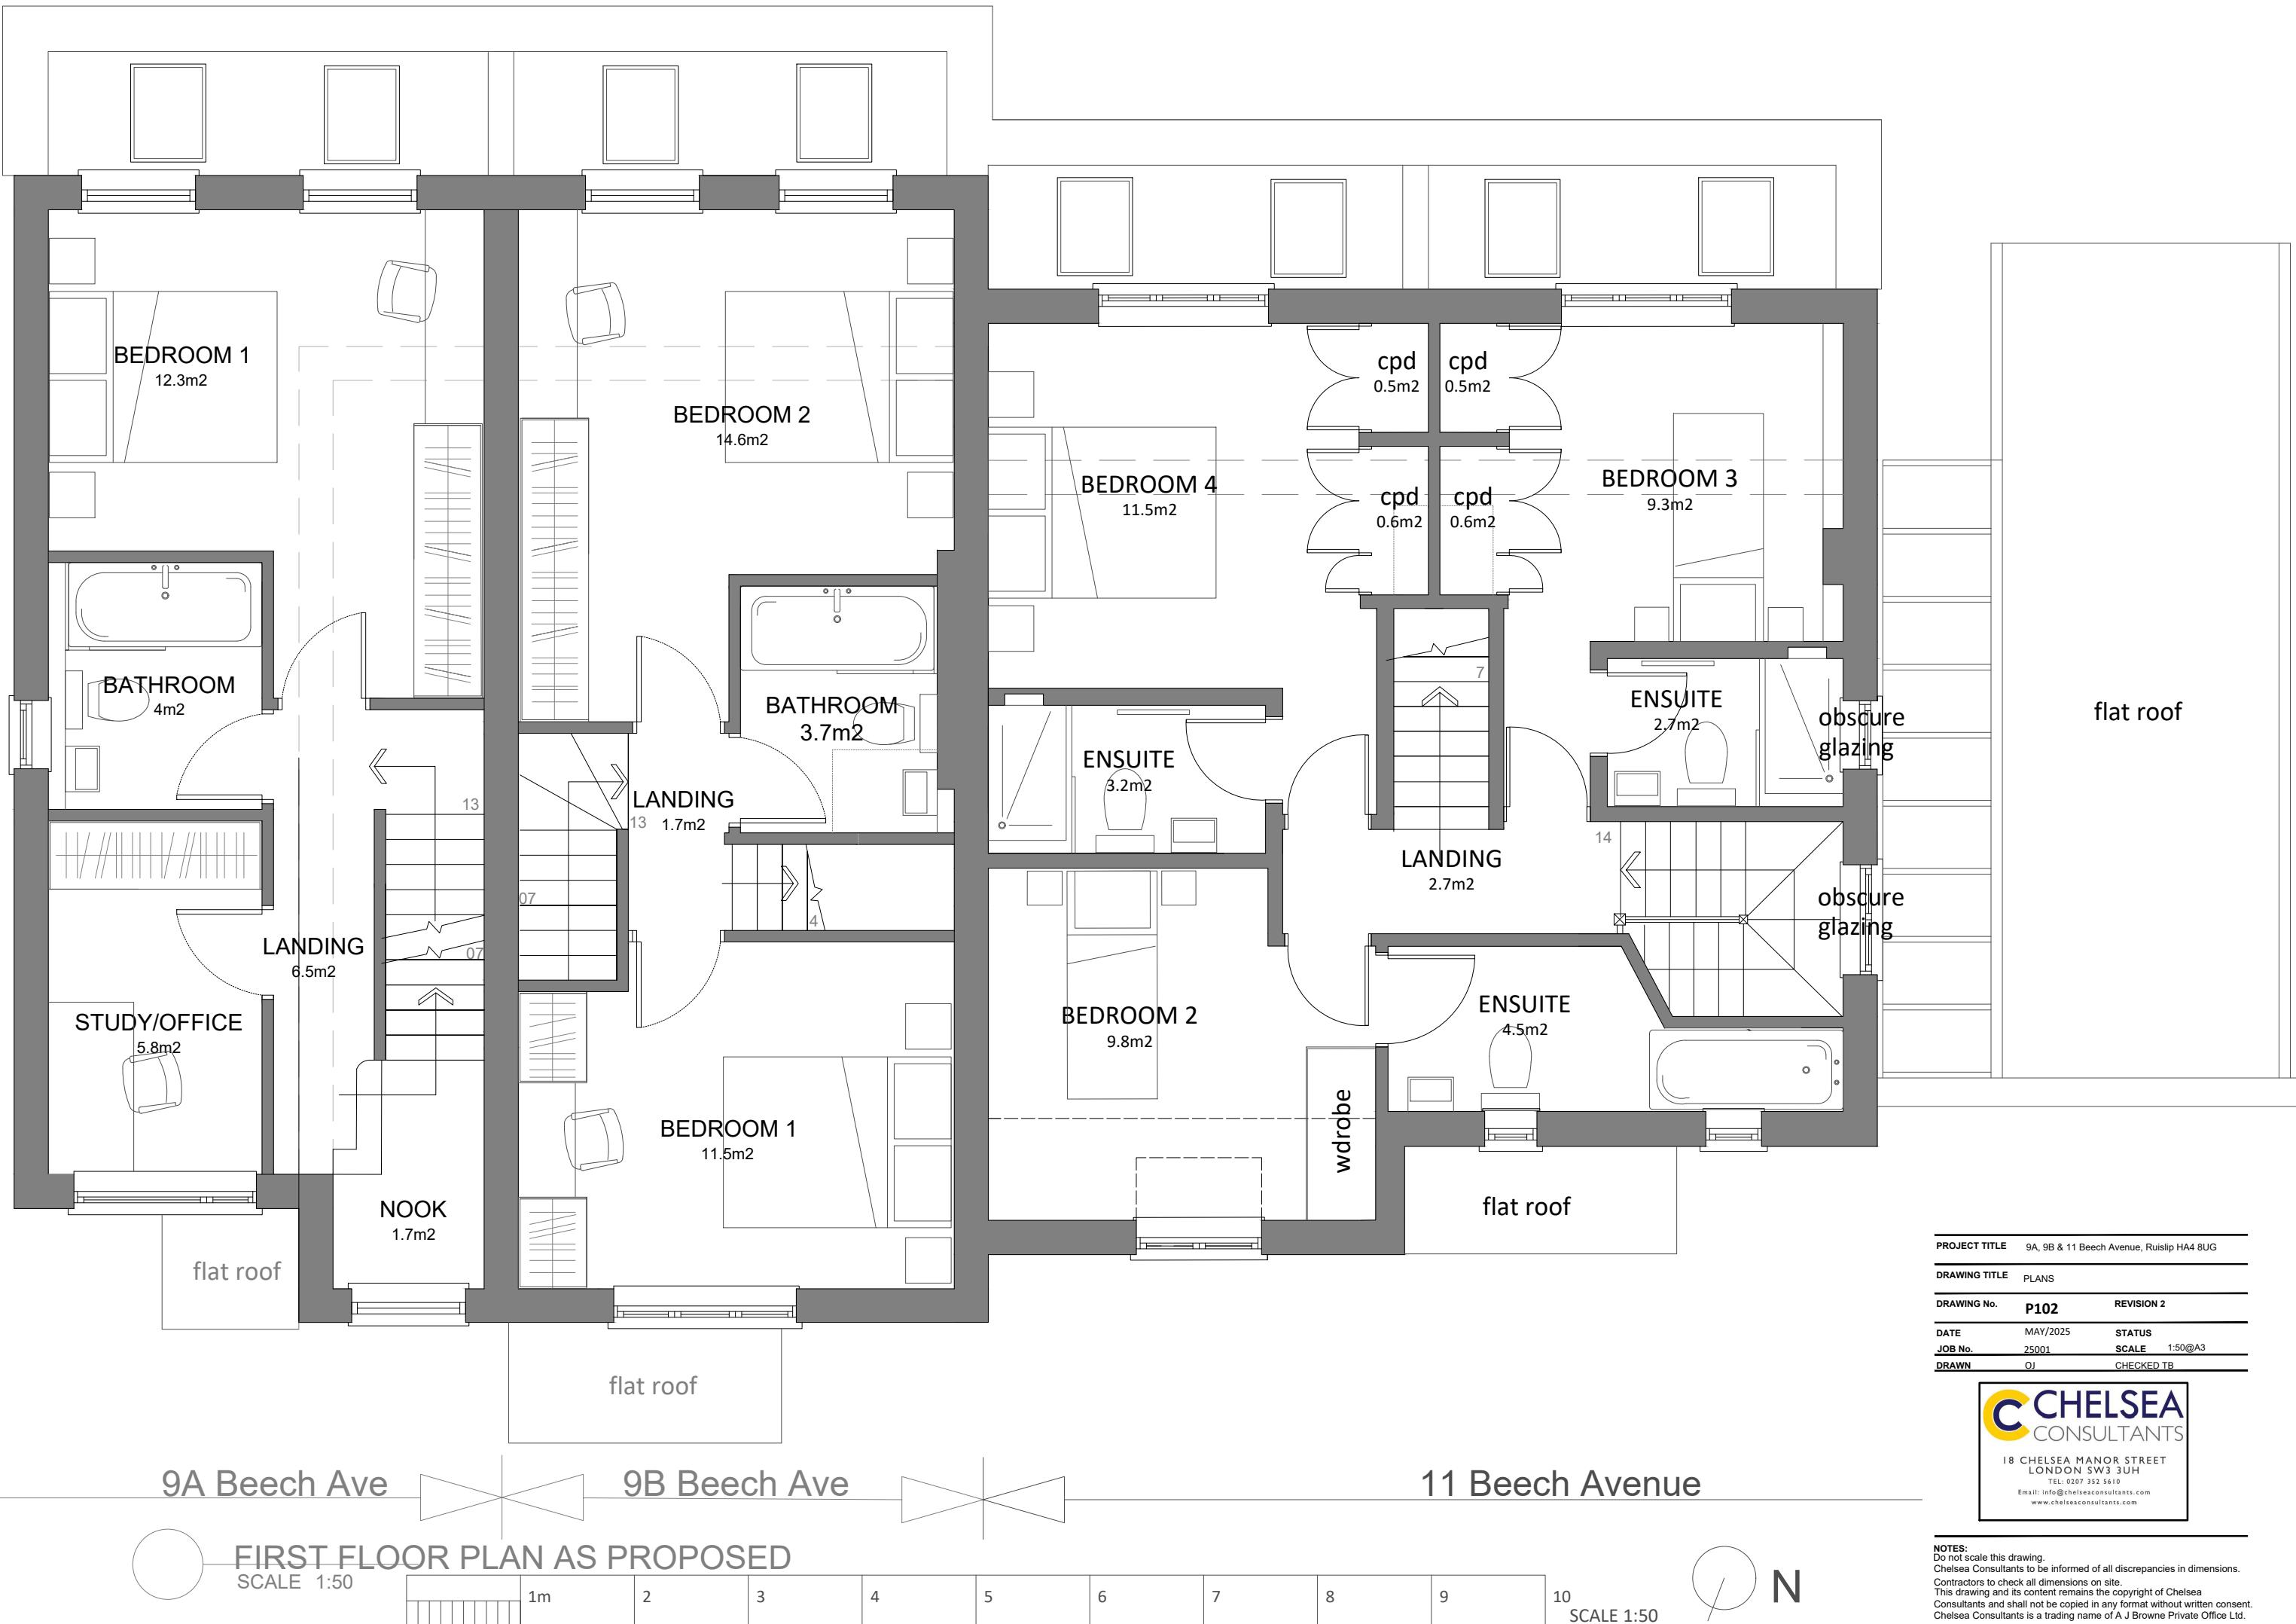

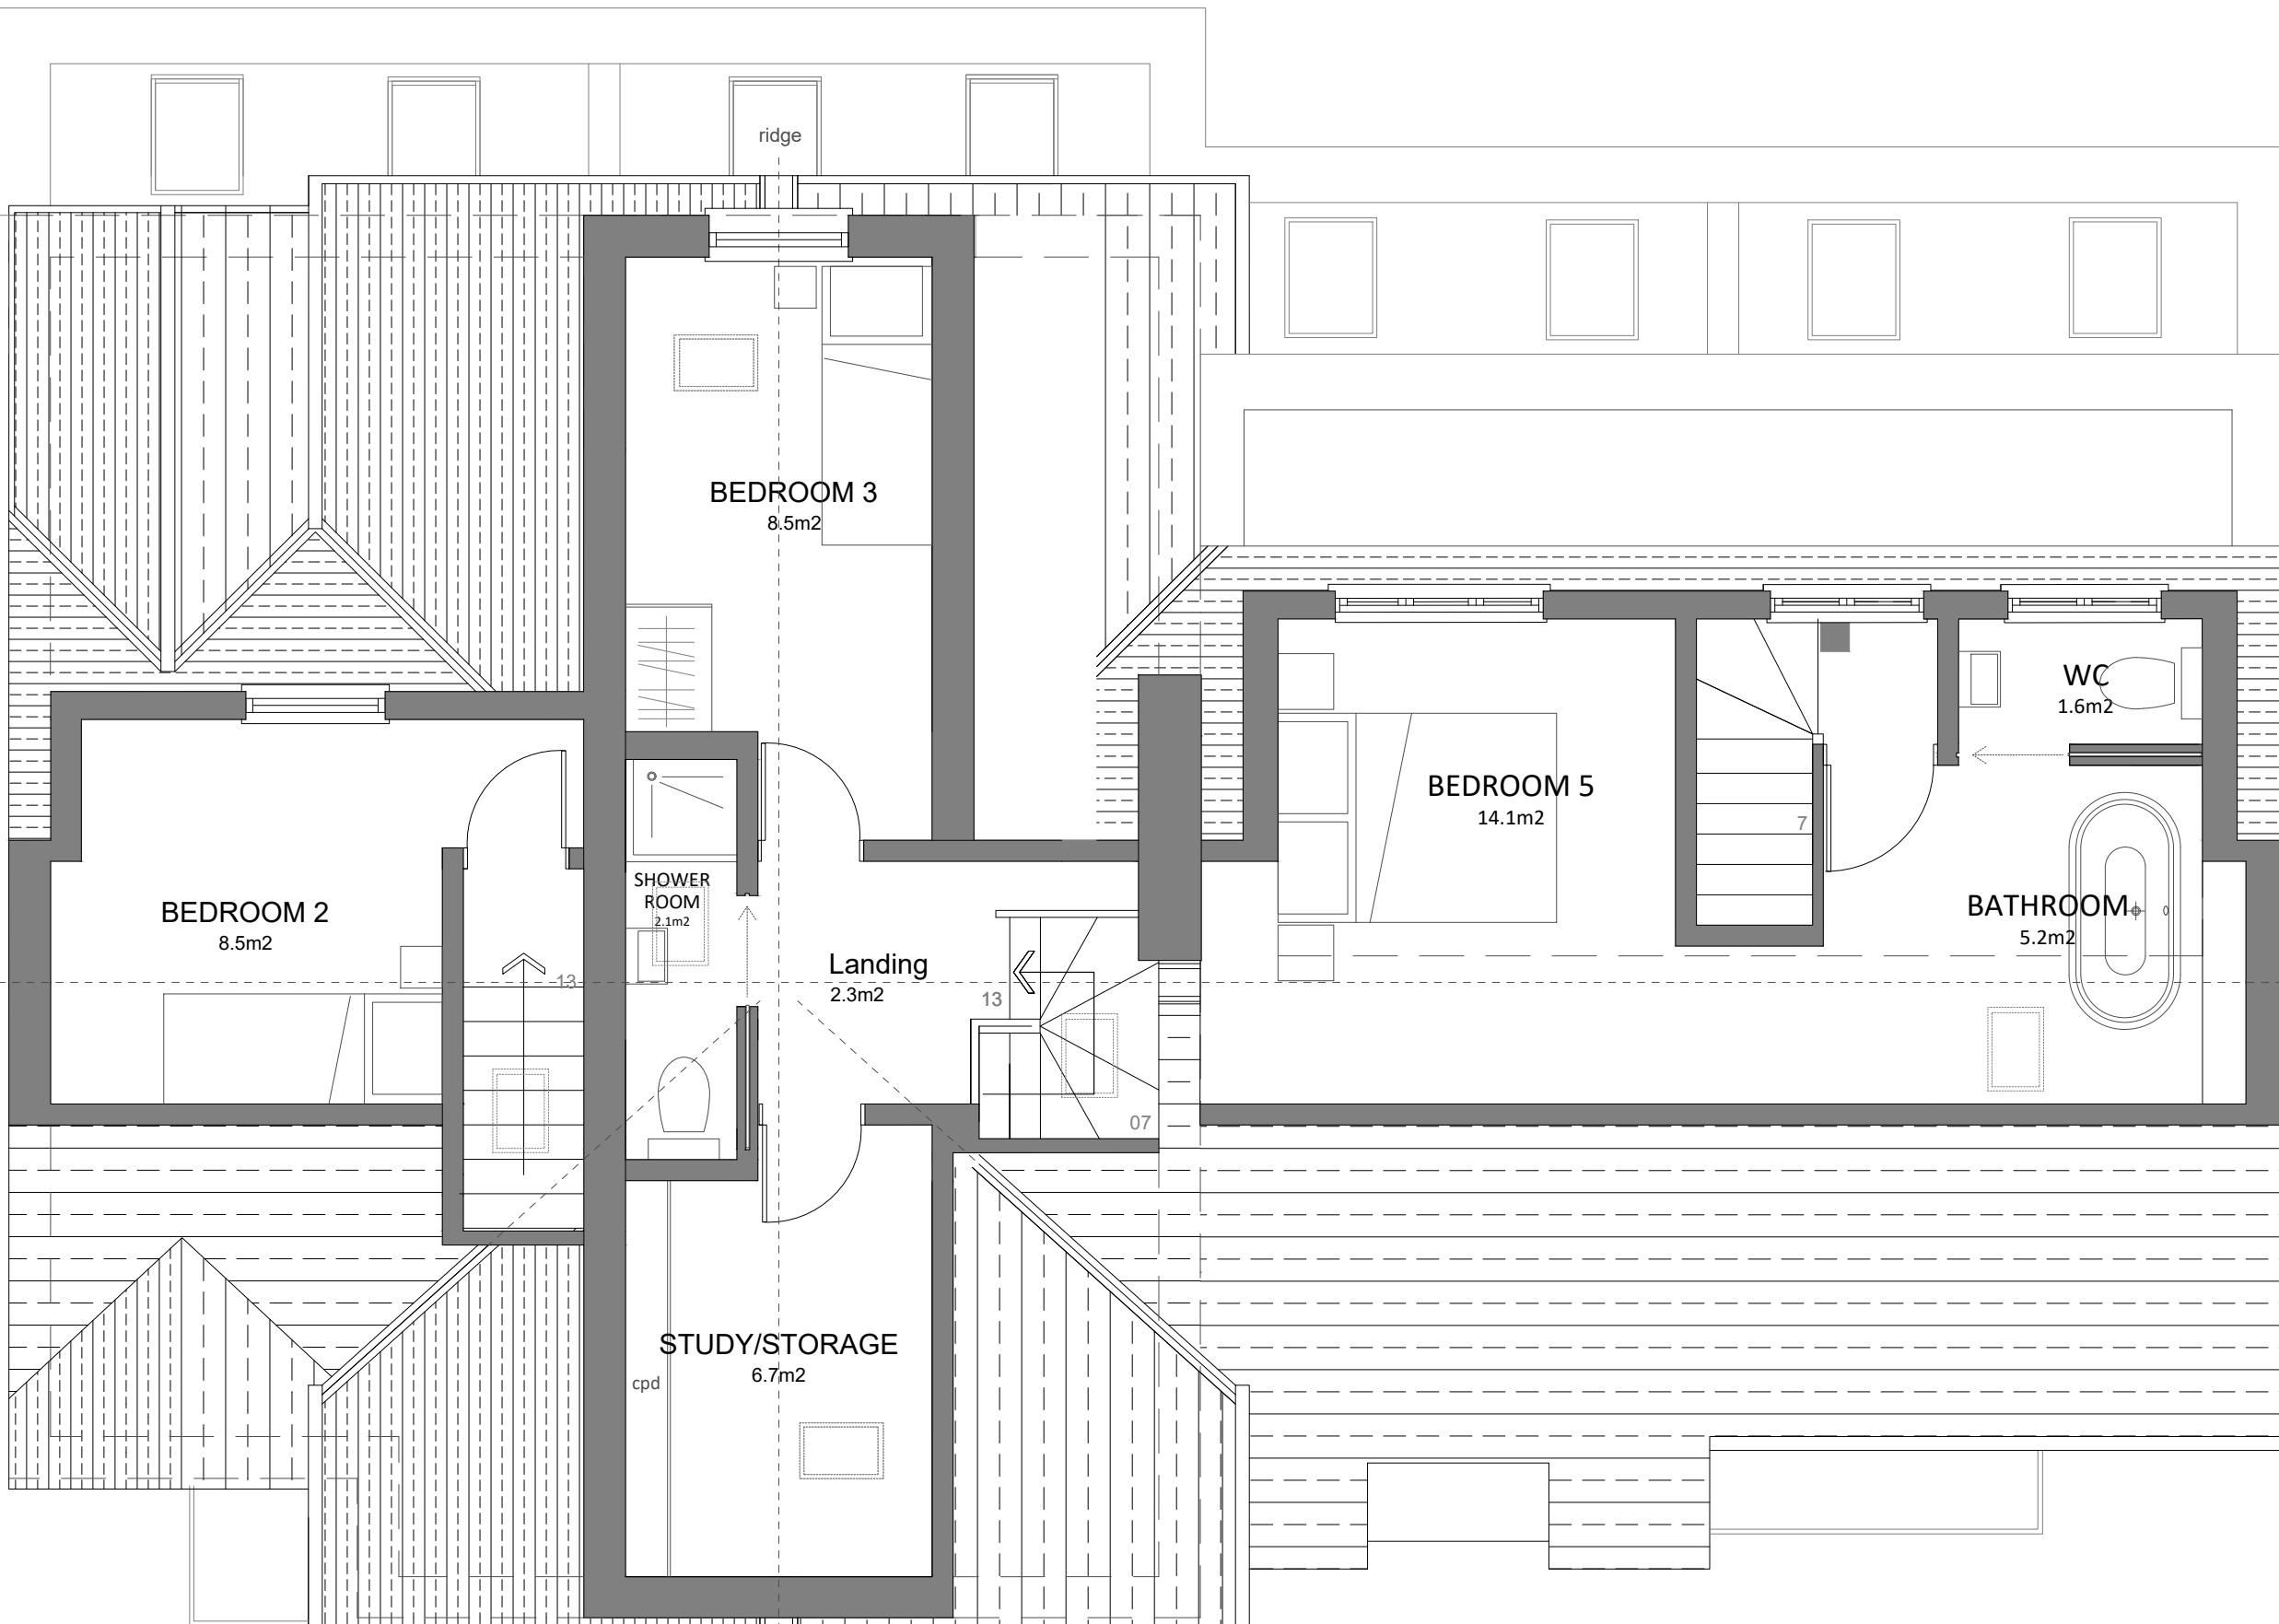

NOTES:
Do not scale this drawing.
Chelsea Consultants to be informed of all discrepancies in dimensions.
Contractors to check all dimensions on site.
This drawing and its content remains the copyright of Chelsea
Consultants and shall not be copied in any format without written consent.
Chelsea Consultants is a trading name of A J Browne Private Office Ltd.



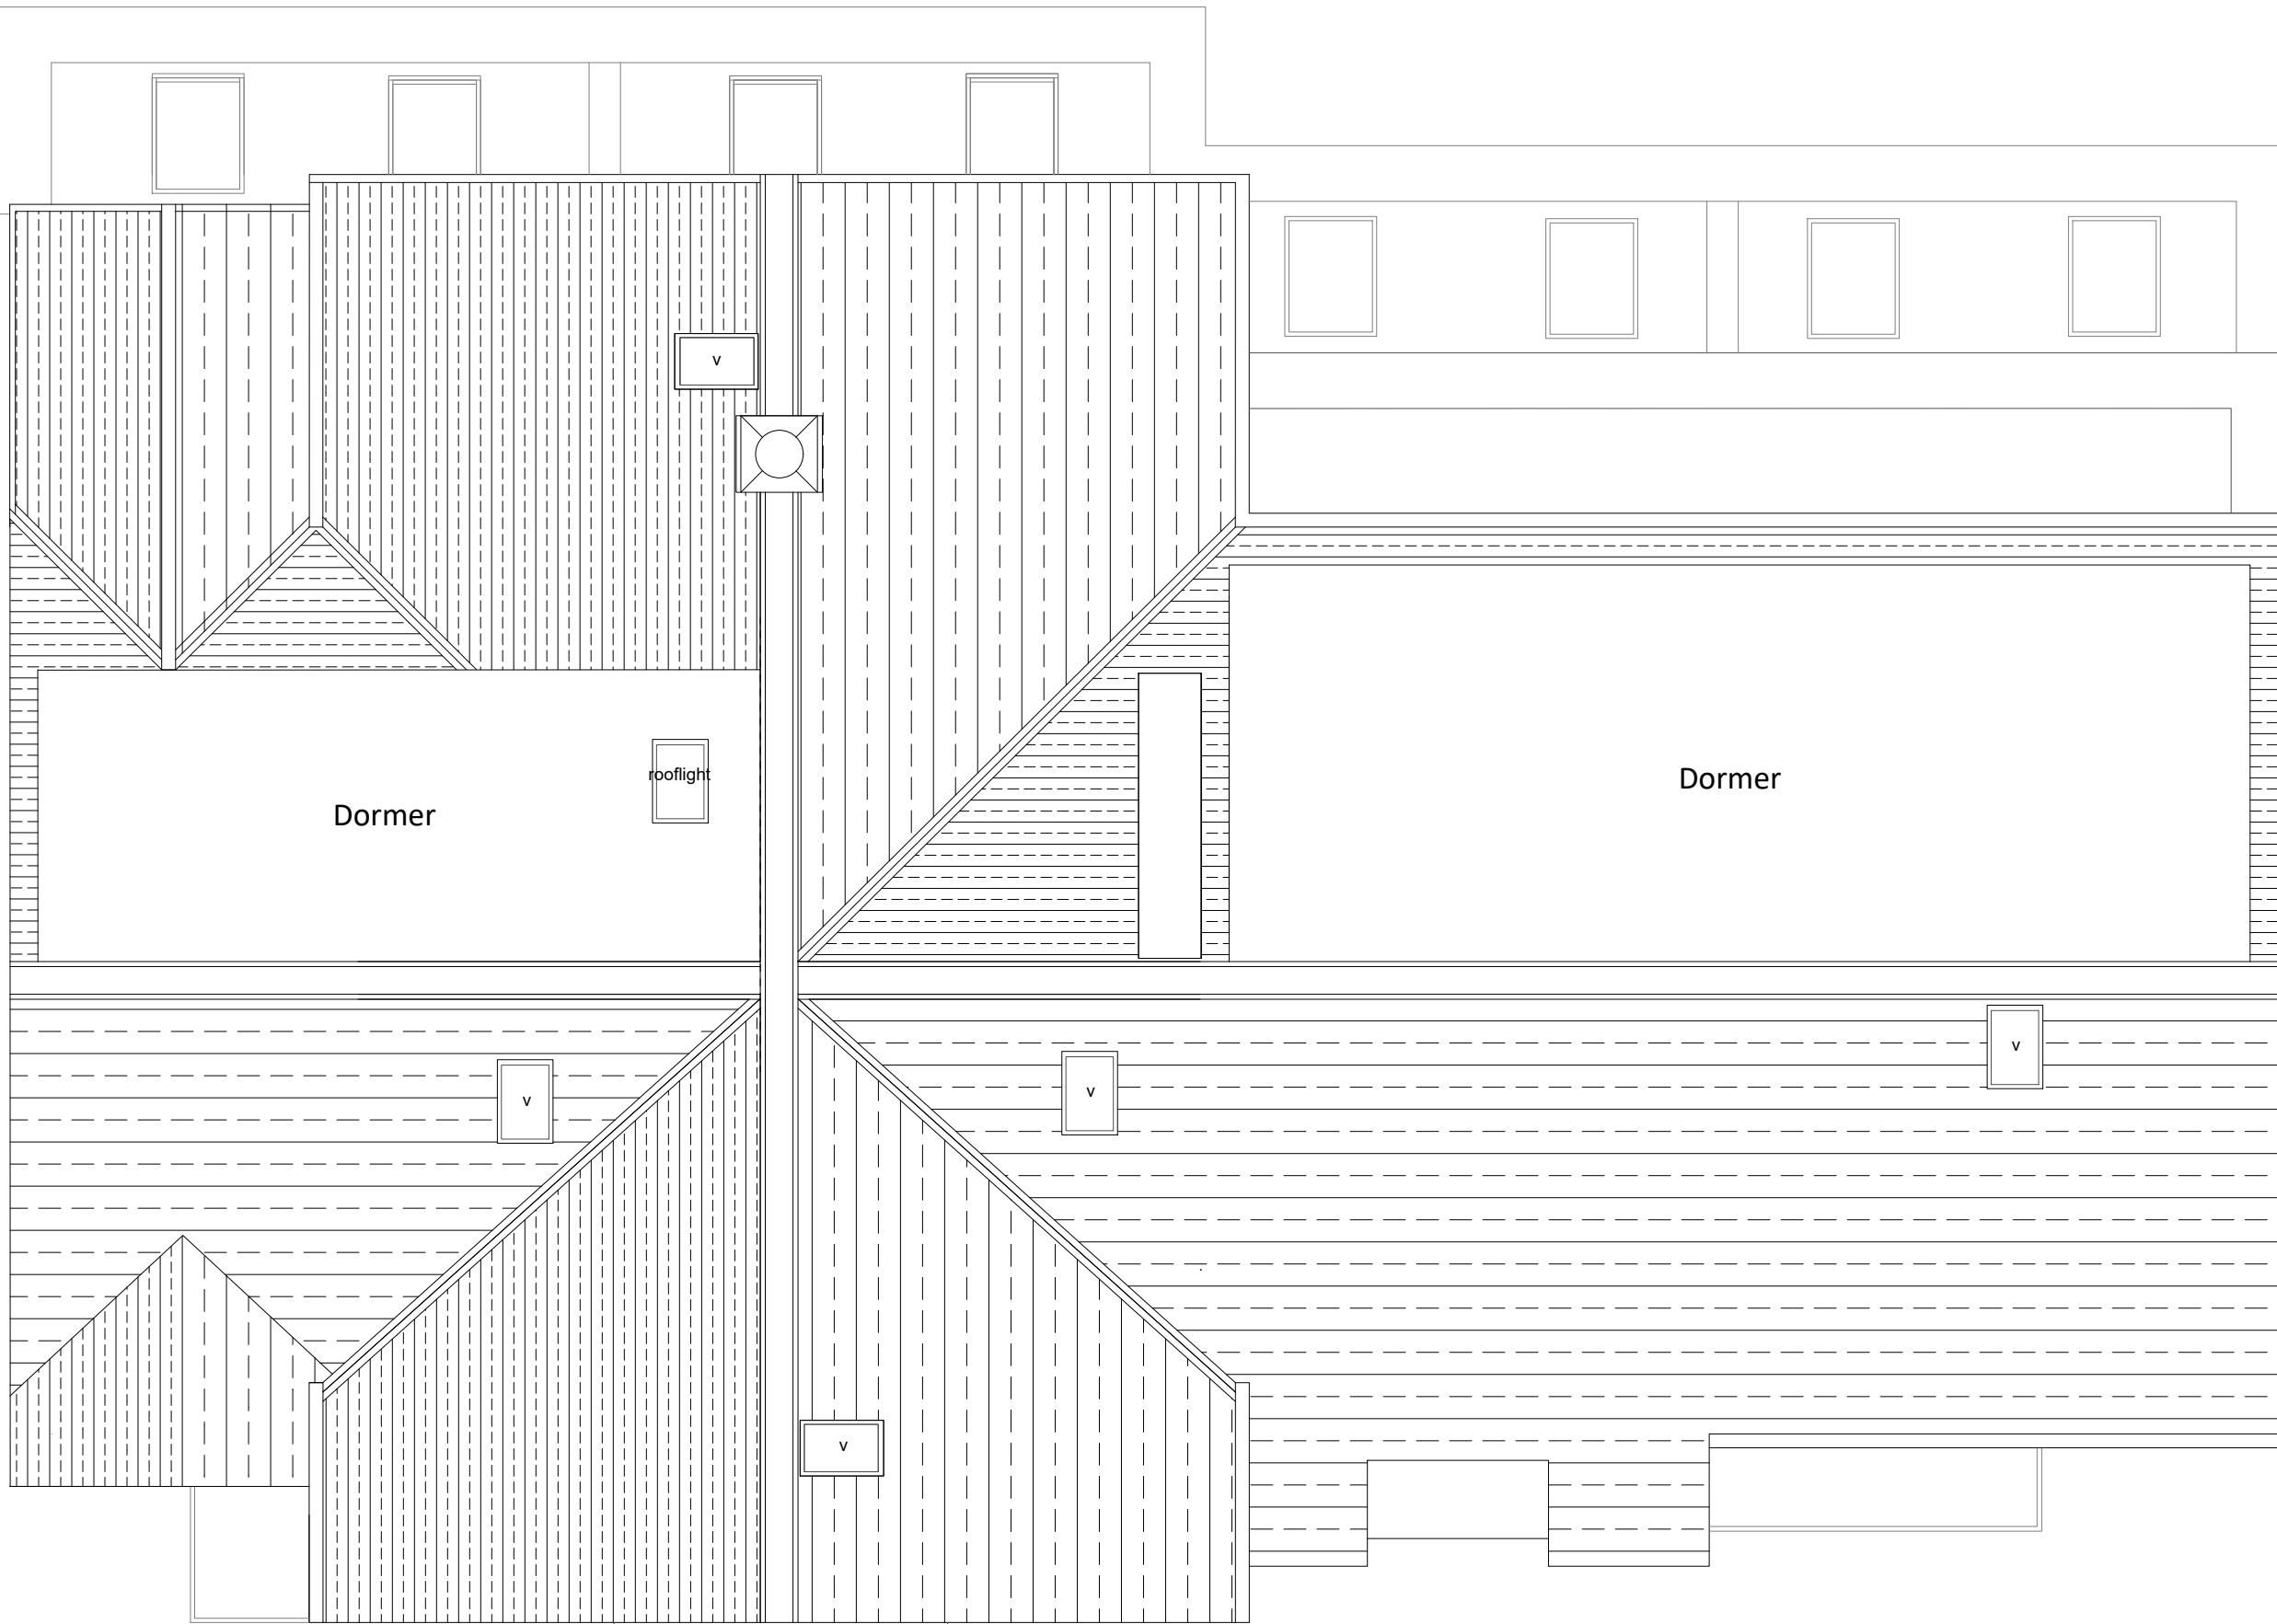

9A Beech Ave

9B Beech Ave

11 Beech Avenue

ROOF PLAN AS PROPOSED
SCALE 1:50



SCALE 1:50



PROJECT TITLE	9A, 9B & 11 Beech Avenue, Ruislip HA4 8UG
DRAWING TITLE	PLANS
DRAWING NO.	P004
DATE	MAY/2025
JOB NO.	25001
DRAWN	OJ
REVISION 3	
STATUS	
SCALE	1:50@A3
CHECKED TB	



NOTES:
Do not scale this drawing.
Chelsea Consultants to be informed of all discrepancies in dimensions.
Contractors to check all dimensions on site.
This drawing and its content remains the copyright of Chelsea
Consultants and shall not be copied in any format without written consent.
Chelsea Consultants is a trading name of A J Browne Private Office Ltd.



PROJECT TITLE		
DRAWING TITLE	ELEVATIONS	
DRAWING NO.	P201	REVISION 3
DATE	MAY/2025	STATUS
JOB NO.	25001	SCALE 1:100 @ A3
DRAWN	OJ	CHECKED TB



1:100 1m 2 3 4 5 6 7 8 9 10 11 12 13 14 15 16 17 18 19

SCALE 1:100

NOTES:
Do not scale this drawing.
Chelsea Consultants to be informed of all discrepancies in dimensions.
Contractors to check all dimensions on site.
This drawing and its content remains the copyright of Chelsea
Consultants and shall not be copied in any format without written consent.
Chelsea Consultants is a trading name of A J Browne Private Office Ltd.




1:100 1m 2 3 4 5 6 7 8 9 10 11 12 13 14 15 16 17 18 19

SCALE 1:100

PROJECT TITLE 9A, 9B & 11 Beech Avenue, Ruislip HA4 8UG
DRAWING TITLE ELEVATION
DRAWING No. P202 REVISION 3
DATE MAY/2025 STATUS
JOB No. 25001 SCALE 1:100@A3
DRAWN OJ CHECKED TB



NOTES:
Do not scale this drawing.
Chelsea Consultants to be informed of all discrepancies in dimensions.
Contractors to check all dimensions on site.
This drawing and its content remains the copyright of Chelsea
Consultants and shall not be copied in any format without written consent.
Chelsea Consultants is a trading name of A J Browne Private Office Ltd.


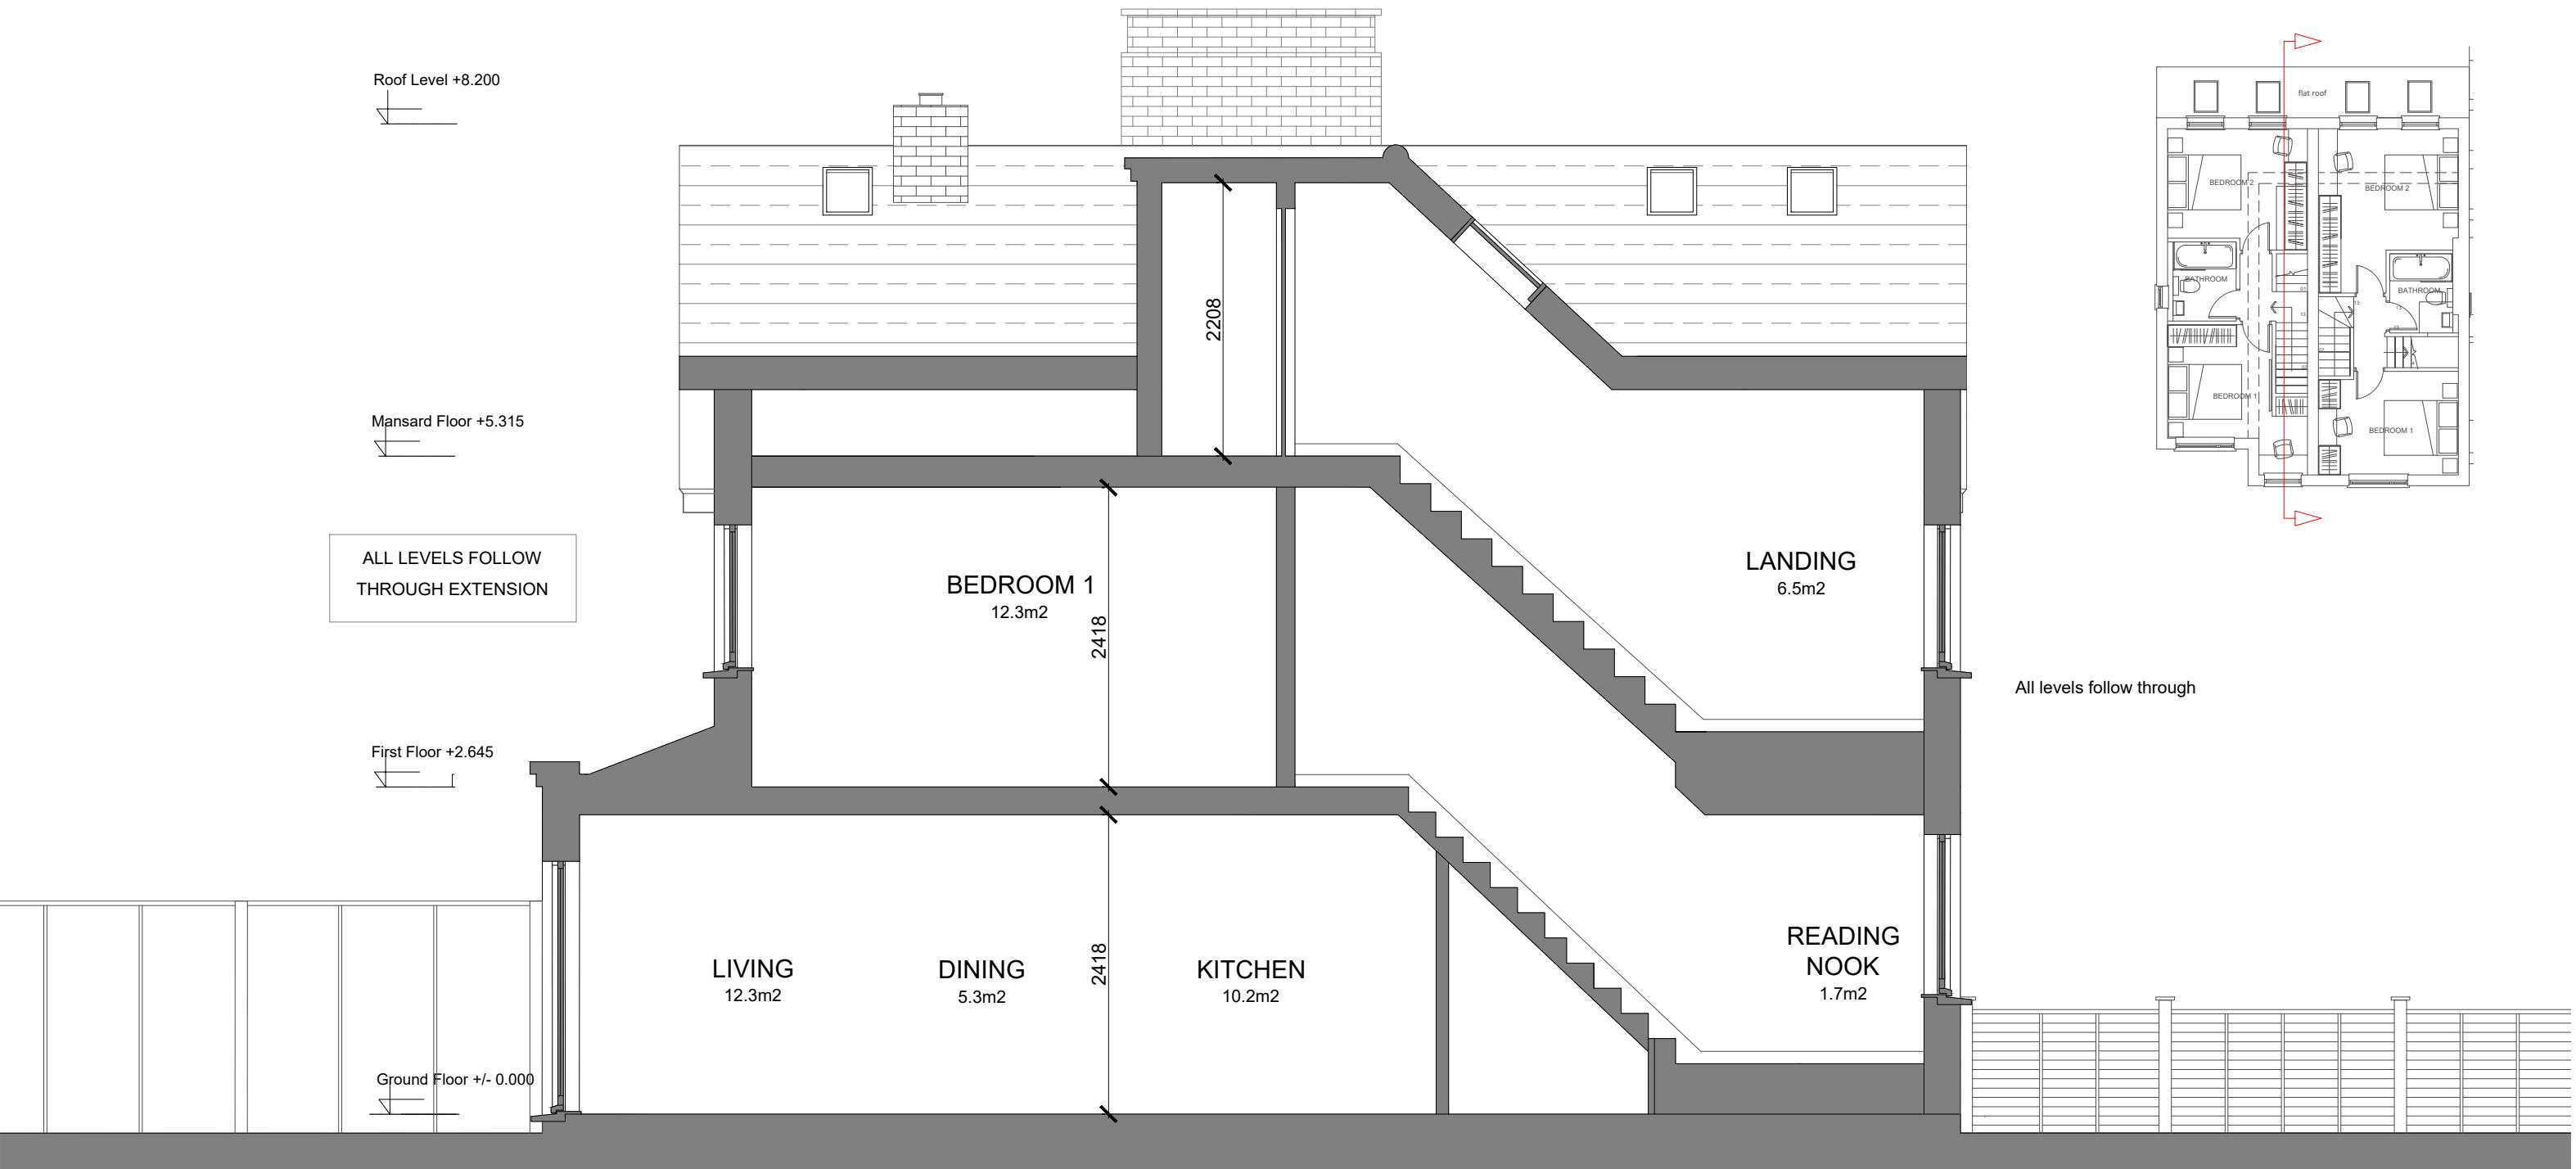


SECTION BEECH AVE 9A AS PROPOSED
SCALE 1:50

PROJECT TITLE	9A, 9B & 11 Beech Avenue, Ruislip HA4 8UG	
DRAWING TITLE	SECTION	
DRAWING NO.	P301	REVISION 2
DATE	MAY/2025	STATUS
JOB NO.	25001	SCALE 1:50@A3
DRAWN	OJ	CHECKED TB



NOTES:
Do not scale this drawing.
Chelsea Consultants to be informed of all discrepancies in dimensions.
Contractors to check all dimensions on site.
This drawing and its content remains the copyright of Chelsea
Consultants and shall not be copied in any format without written consent.
Chelsea Consultants is a trading name of A J Browne Private Office Ltd.

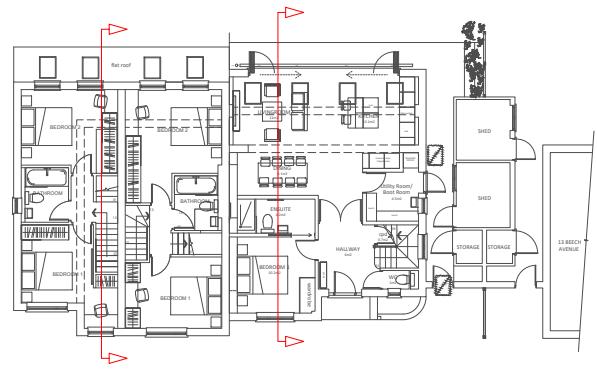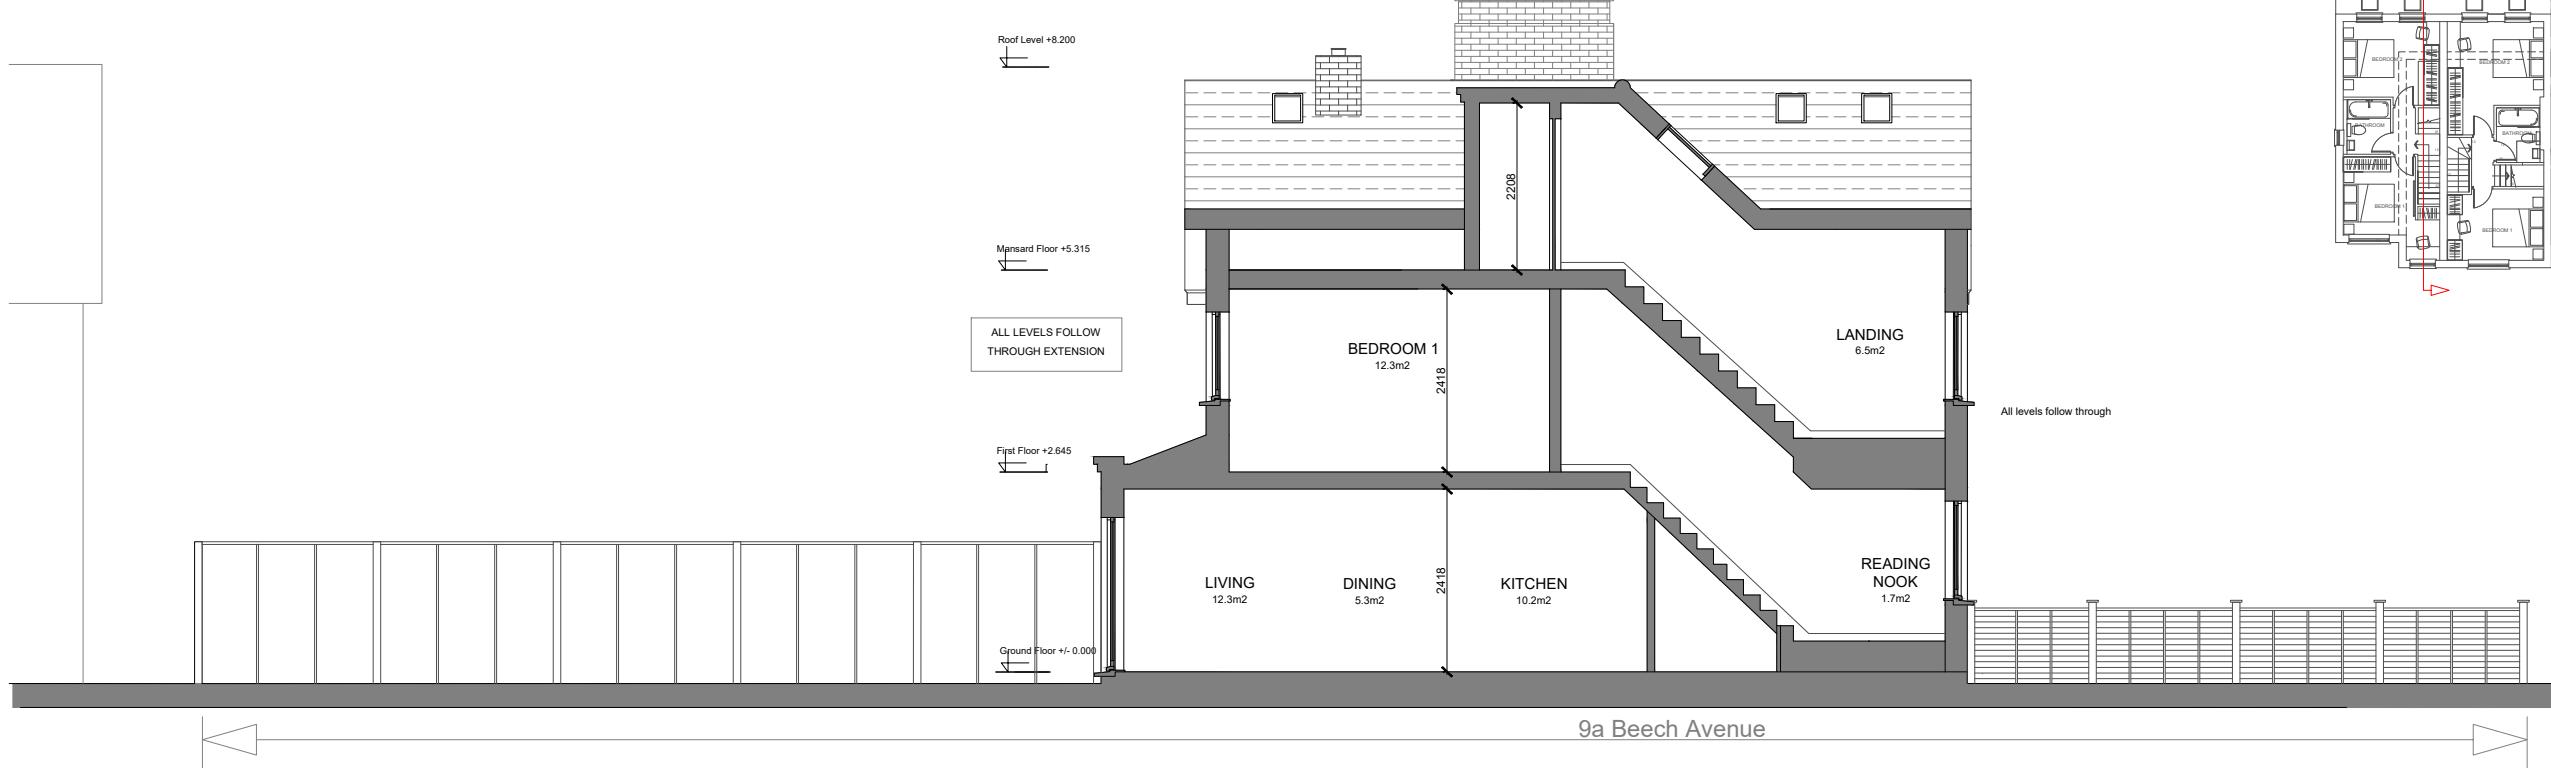

PROJECT TITLE	9a, 9b & 11 Beech Avenue, Ruislip HA4 8UG	
DRAWING TITLE	SECTIONS	
DRAWING No.	P301	REVISION 2
DATE	MAY/2025	STATUS
JOB No.	25001	SCALE 1:100@A3
DRAWN	OJ	CHECKED TB

