


SCALE BAR 1:1250



PROJECT TITLE 11 BEECH AVENUE, RUISLIP HA4 8UG
DRAWING TITLE BLOCK PLAN & SITE LOCATION PLAN AS EXISTING
DRAWING No. SK011 REVISION
DATE AUGUST/2024 STATUS
JOB No. 5226 SCALE 1:500@A3, 1:1250@A3
DRAWN AA CHECKED AJB

C CHELSEA
CONSULTANTS


1A ROSEDALE ROAD
RICHMOND, LONDON TW9 2SW
TEL: 0207 352 5410
Email: info@chelseaconsultants.com
www.chelseaconsultants.com

NOTES:
Do not scale this drawing.
Chelsea Consultants to be informed of all discrepancies in dimensions.
Contractors to check all dimensions on site.
Drawing and content remain the copyright of Chelsea
Consultants and shall not be copied in any format without written consent.
Chelsea Consultants is a trading name of A J Browne Private Office Ltd.

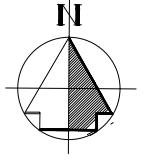

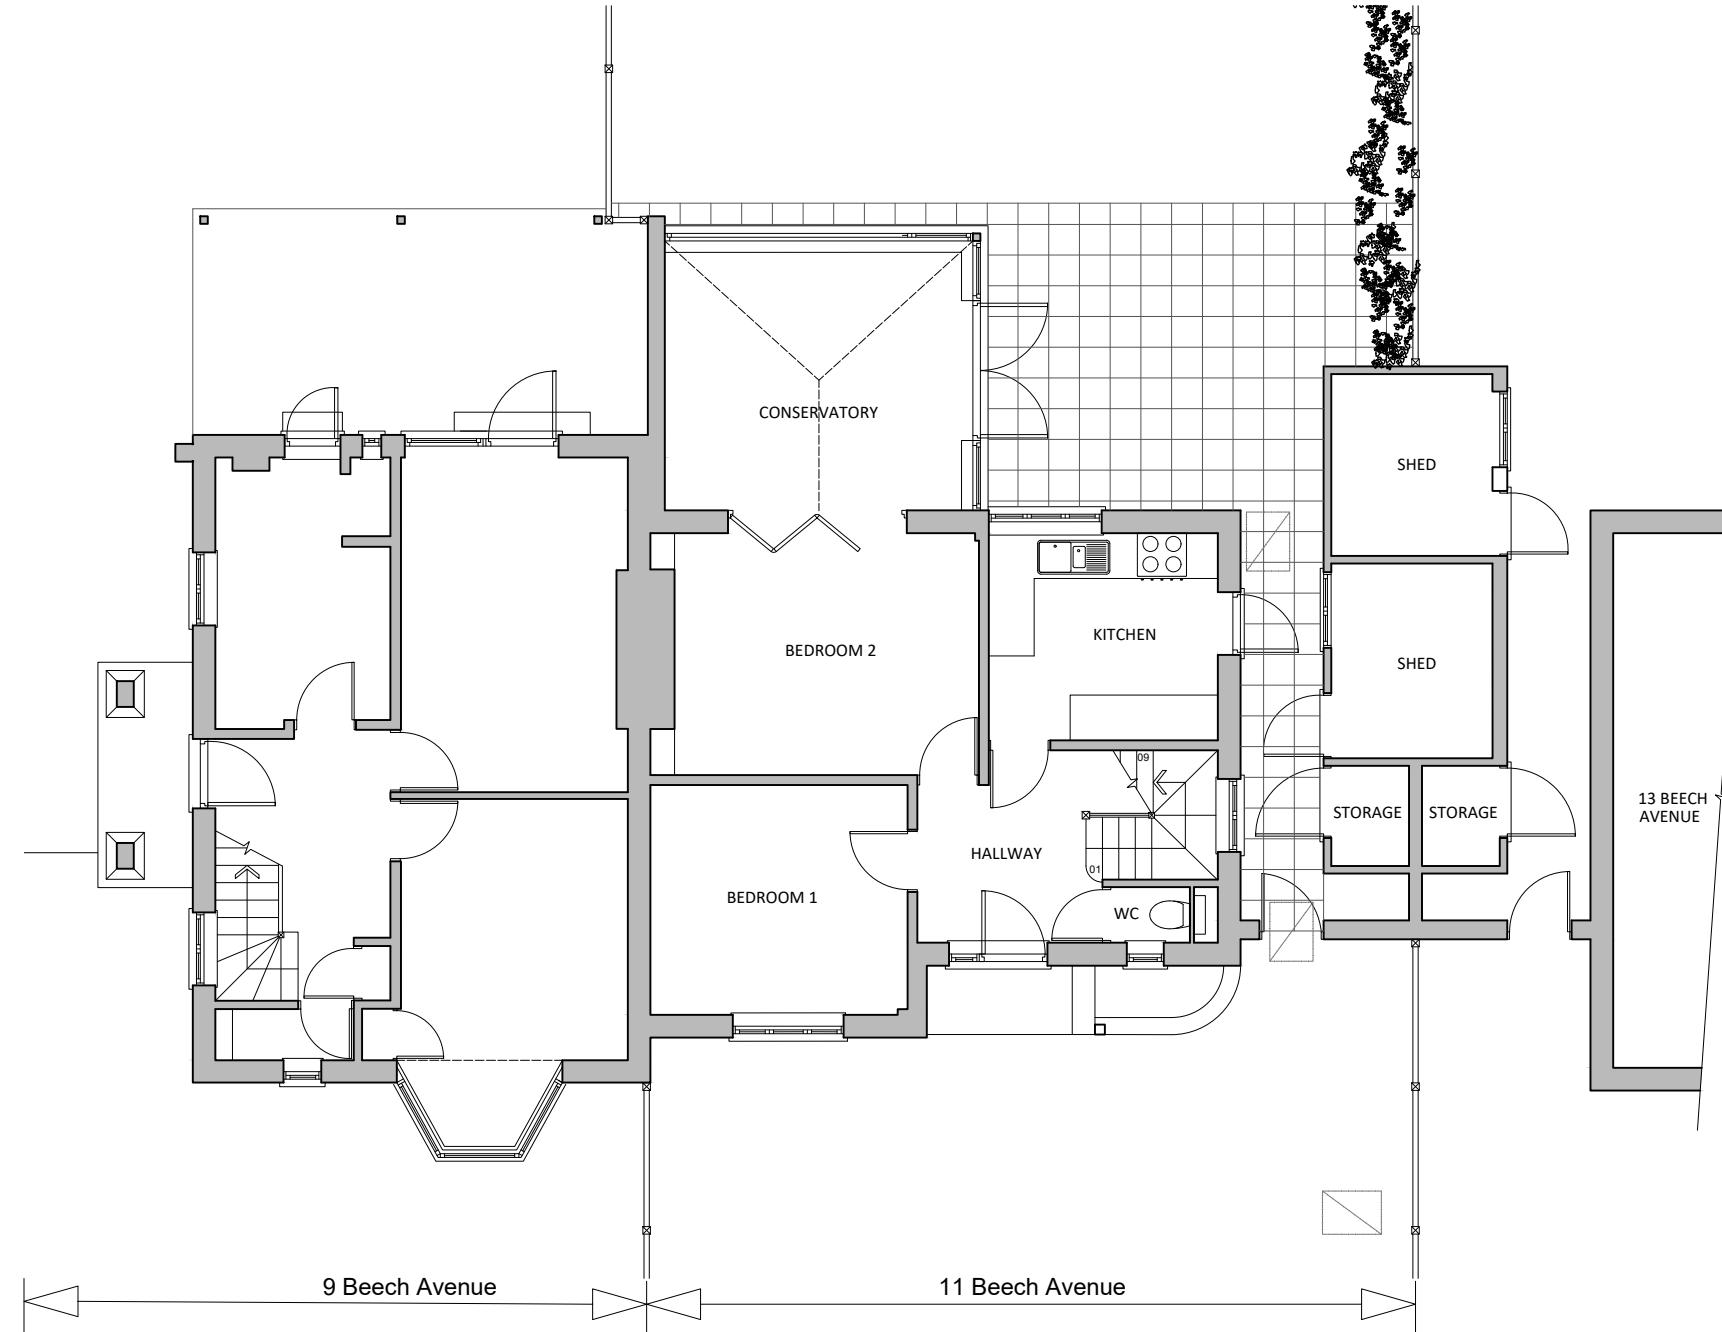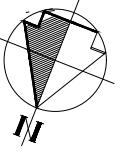

GROUND FLOOR PLAN AS EXISTING
SCALE 1:100

 

SCALE 1:100



PROJECT TITLE	11 BEECH AVENUE, RUISLIP HA4 8UG	
DRAWING TITLE	GROUND FLOOR PLAN AS EXISTING	
DRAWING No.	SK101	REVISION
DATE	APRIL/2024	STATUS PLANNING
JOB No.	5030	SCALE 1:100 @A3
DRAWN	AA	CHECKED AJB

C CHELSEA
CONSULTANTS


1A ROSEDALE ROAD
RICHMOND, LONDON TW9 2SX
TEL: 0207 352 5410

Email: info@chelseaconsultants.com
www.chelseaconsultants.com

NOTES:
Do not scale this drawing.
Chelsea Consultants is informed of all discrepancies in dimensions.
Contractors to check all dimensions on site.
Drawing and content remain the copyright of Chelsea
Consultants and shall not be copied in any format without written consent.
Chelsea Consultants is a trading name of A J Browne Private Office Ltd.

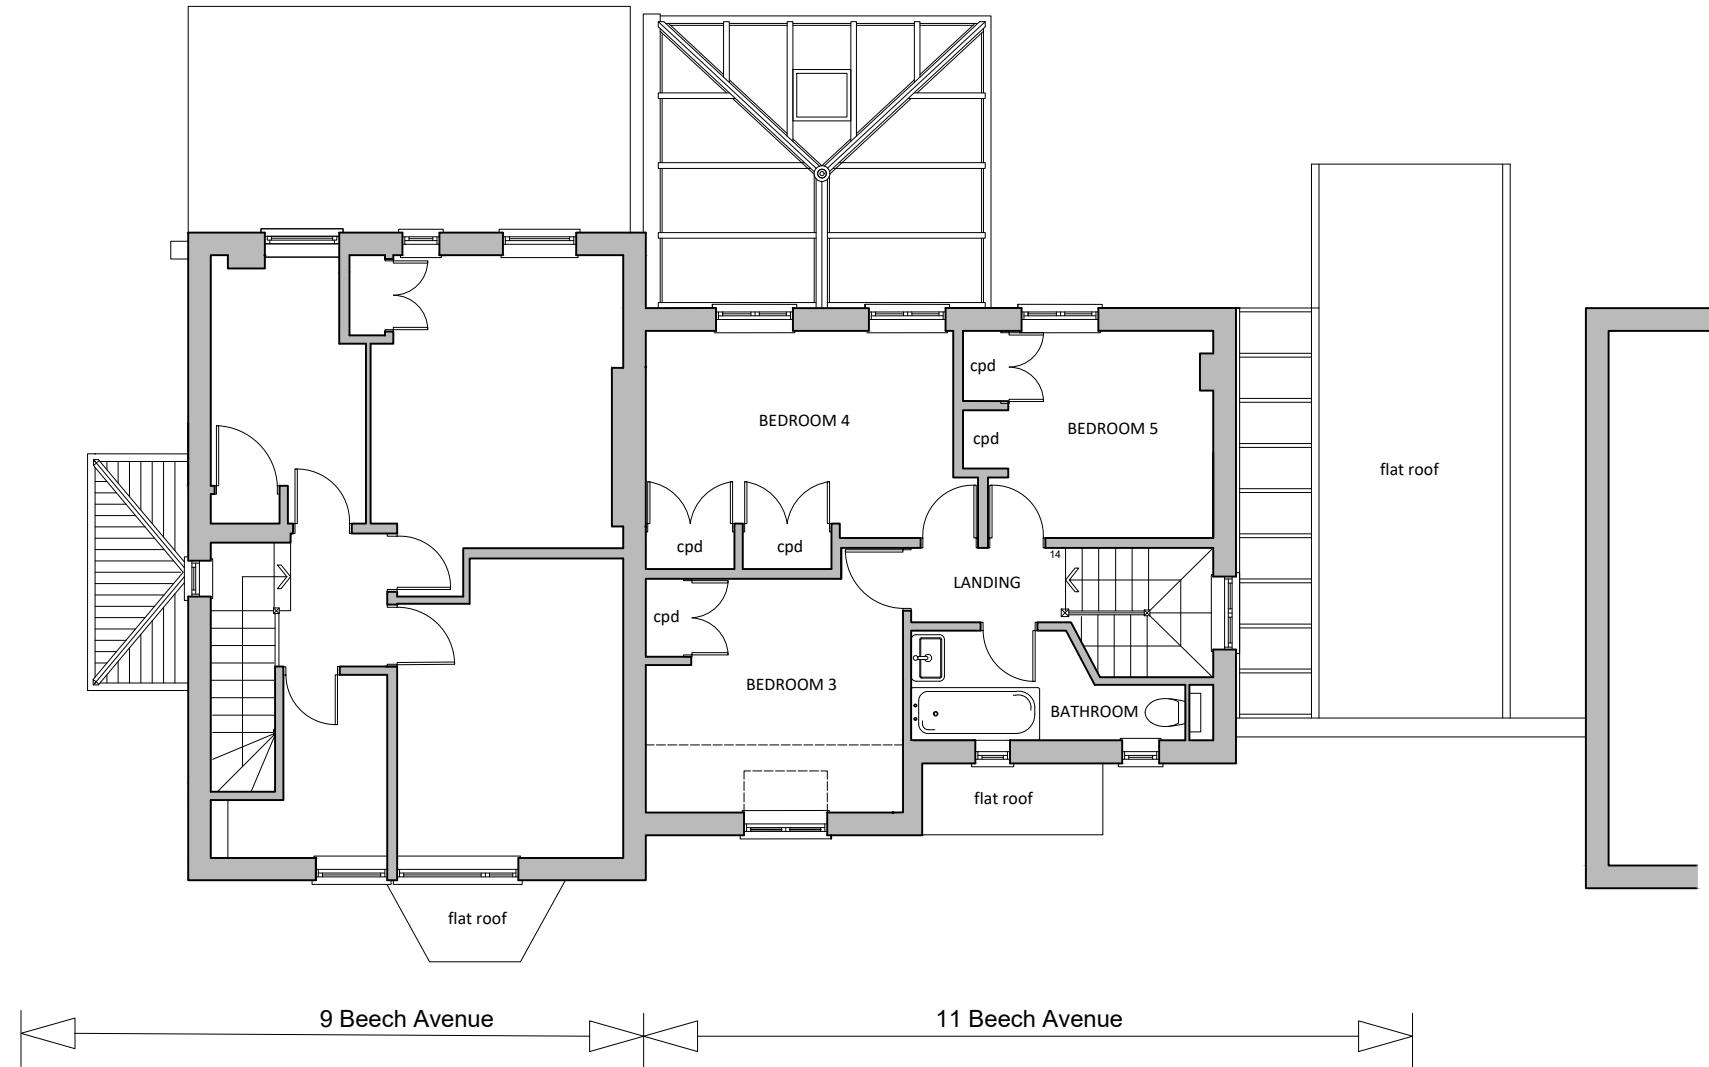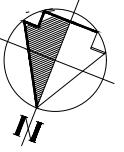

 FIRST FLOOR PLAN AS EXISTING
SCALE 1:100

 



SCALE 1:100

PROJECT TITLE	11 BEECH AVENUE, RUISLIP HA4 8UG	
DRAWING TITLE	FIRST FLOOR PLAN AS EXISTING	
DRAWING No.	SK102	REVISION
DATE	APRIL/2024	STATUS PLANNING
JOB No.		SCALE 1:100 @A3
DRAWN	AA	CHECKED AJB

C CHELSEA
CONSULTANTS

1A ROSEDALE ROAD
RICHMOND, LONDON TW9 2SX
TEL: 0207 352 5410
Email: info@chelseaconsultants.com
www.chelseaconsultants.com

NOTES:
Do not scale this drawing.
Chelsea Consultants is informed of all discrepancies in dimensions.
Contractors to check all dimensions on site.
Drawings and content remain the copyright of Chelsea
Consultants and shall not be copied in any format without written consent.
Chelsea Consultants is a trading name of A J Browne Private Office Ltd.

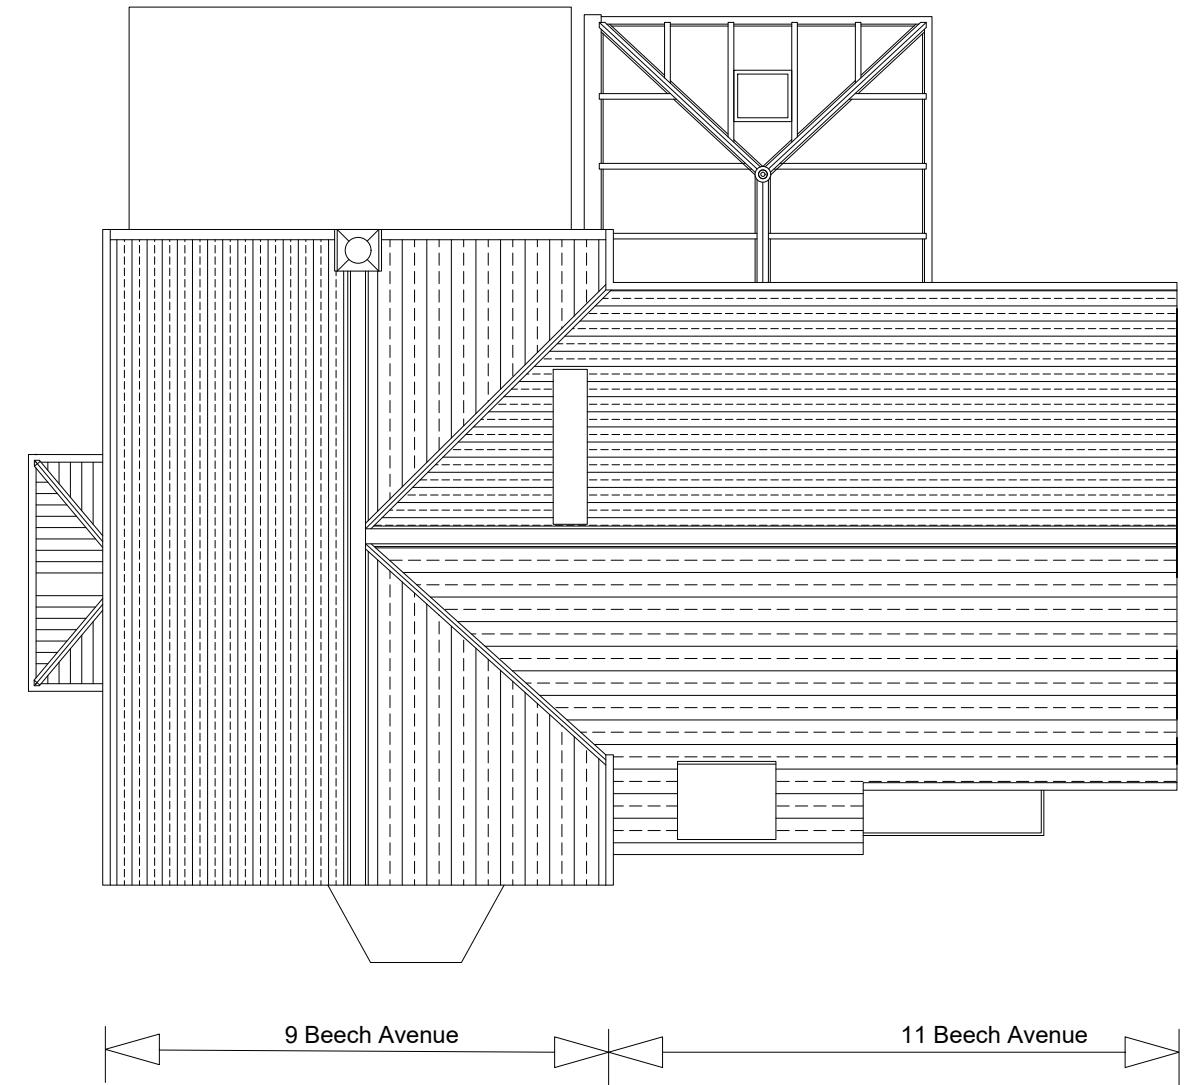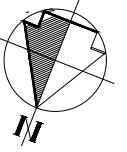

ROOF PLAN AS EXISTING
SCALE 1:100

1:100 1m 2 3 4 5 6 7 8 9 10 11 12 13 14 15 16 17 18 19

SCALE 1:100

PROJECT TITLE 11 BEECH AVENUE, RUISLIP HA4 8UG
DRAWING TITLE ROOF PLAN AS EXISTING
DRAWING No. SK103 REVISION
DATE APRIL/2024 STATUS PLANNING
JOB No. SCALE 1:100 @A3
DRAWN AA CHECKED AJB

C CHELSEA
CONSULTANTS

1A ROSEDALE ROAD
RICHMOND, LONDON TW9 2SX
TEL: 0207 352 5410
Email: info@chelseaconsultants.com
www.chelseaconsultants.com

NOTES:
Do not scale this drawing.
Chelsea Consultants is informed of all discrepancies in dimensions.
Contractors to check all dimensions on site.
Drawings and content remain the copyright of Chelsea
Consultants and shall not be copied in any format without written consent.
Chelsea Consultants is a trading name of A J Browne Private Office Ltd.



1:100 1m 2 3 4 5 6 7 8 9 10 11 12 13 14 15 16 17 18 19

SCALE 1:100

PROJECT TITLE 11 BEECH AVENUE, RUISLIP HA4 8UG
 DRAWING TITLE FRONT & REAR NORTH ELEVATION AS EXISTING
 DRAWING No. SK201 REVISION .
 DATE APRIL/2024 STATUS PLANNING
 JOB No. DRAWN AA CHECKED AJB
 SCALE 1:100 @A3

C CHELSEA
CONSULTANTS

1A ROSEDALE ROAD
RICHMOND, LONDON TW9 2SX
TEL: 0207 352 5410
Email: info@chelseaconsultants.com
www.chelseaconsultants.com

NOTES:
 Do not scale this drawing.
 Chelsea Consultants to be informed of all discrepancies in dimensions.
 Contractors to check all dimensions on site.
 Drawings and content remain the copyright of Chelsea
 Consultants and shall not be copied in any format without written consent.
 Chelsea Consultants is a trading name of A J Browne Private Office Ltd.



1:100 1m 2 3 4 5 6 7 8 9 10 11 12 13 14 15 16 17 18 19



SCALE 1:100

PROJECT TITLE 11 BEECH AVENUE, RUISLIP HA4 8UG
 DRAWING TITLE SIDE ELEVATIONS AS EXISTING
 DRAWING No. SK202 REVISION
 DATE APRIL/2024 STATUS PLANNING
 JOB No. DRAWN AA SCALE 1:100 @A3
 DRAWN AA CHECKED AJB

C CHELSEA
CONSULTANTS

1A ROSEDALE ROAD
RICHMOND, LONDON TW9 2SX
TEL: 0207 352 5410
Email: info@chelseaconsultants.com
www.chelseaconsultants.com

NOTES:
 Do not scale this drawing.
 Chelsea Consultants to be informed of all discrepancies in dimensions.
 Contractors to check all dimensions on site.
 Drawings and content remain the copyright of Chelsea
 Consultants and shall not be copied in any format without written consent.
 Chelsea Consultants is a trading name of A J Browne Private Office Ltd.

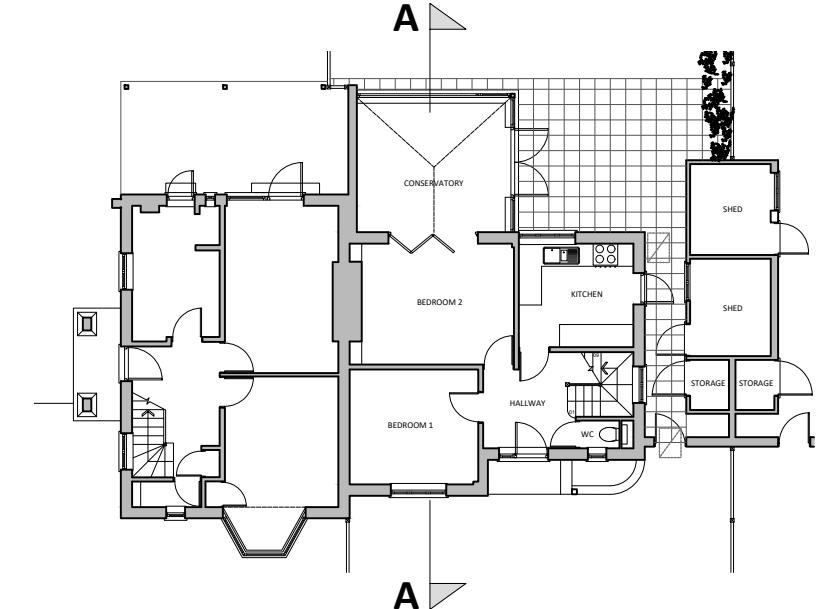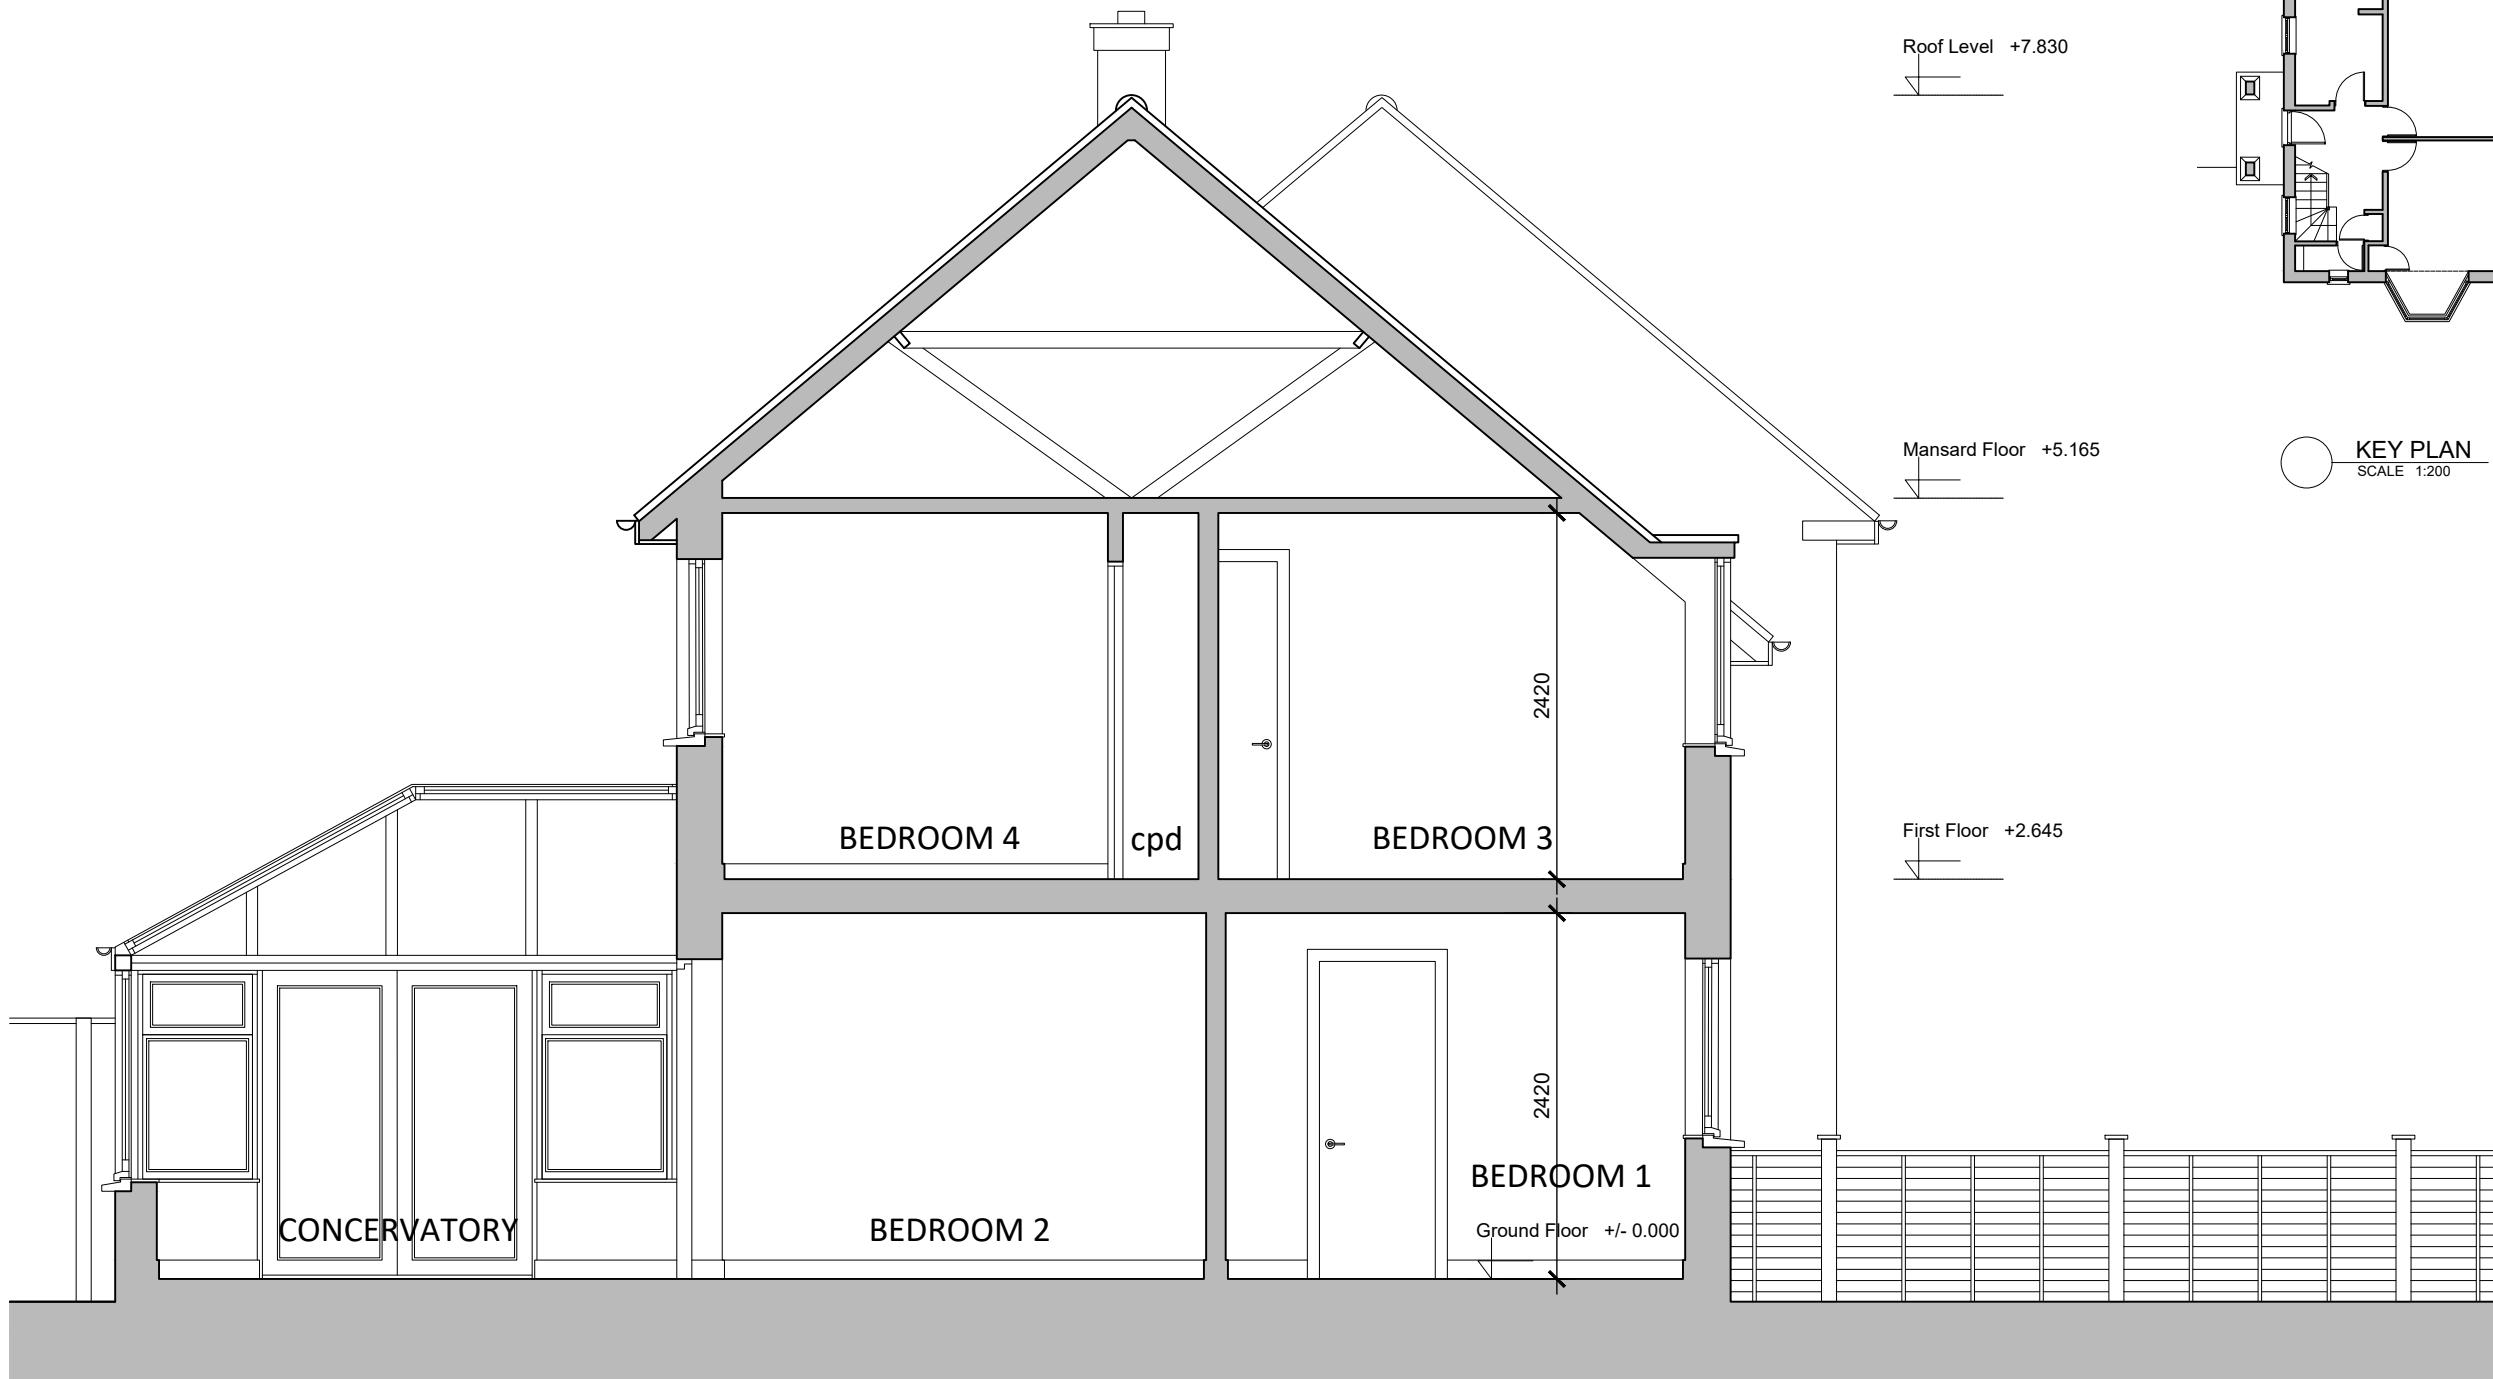

PROJECT TITLE	11 BEECH AVENUE, RUISLIP HA4 8UG	
DRAWING TITLE	SECTION A-A AS EXISTING	
DRAWING No.	SK301	REVISION
DATE	APRIL/2024	STATUS PLANNING
JOB No.		SCALE 1:50 @A3
DRAWN	AA	CHECKED AJB

C CHELSEA
CONSULTANTS

1A ROSEDALE ROAD
RICHMOND, LONDON TW9 2SX
TEL: 0207 352 5410
Email: info@chelseaconsultants.com
www.chelseaconsultants.com

NOTES:
Do not scale this drawing.
Chelsea Consultants to be informed of all discrepancies in dimensions.
Contractors to check all dimensions on site.
Drawing and content remain the copyright of Chelsea
Consultants and shall not be copied in any format without written consent.
Chelsea Consultants is a trading name of A J Browne Private Office Ltd.