

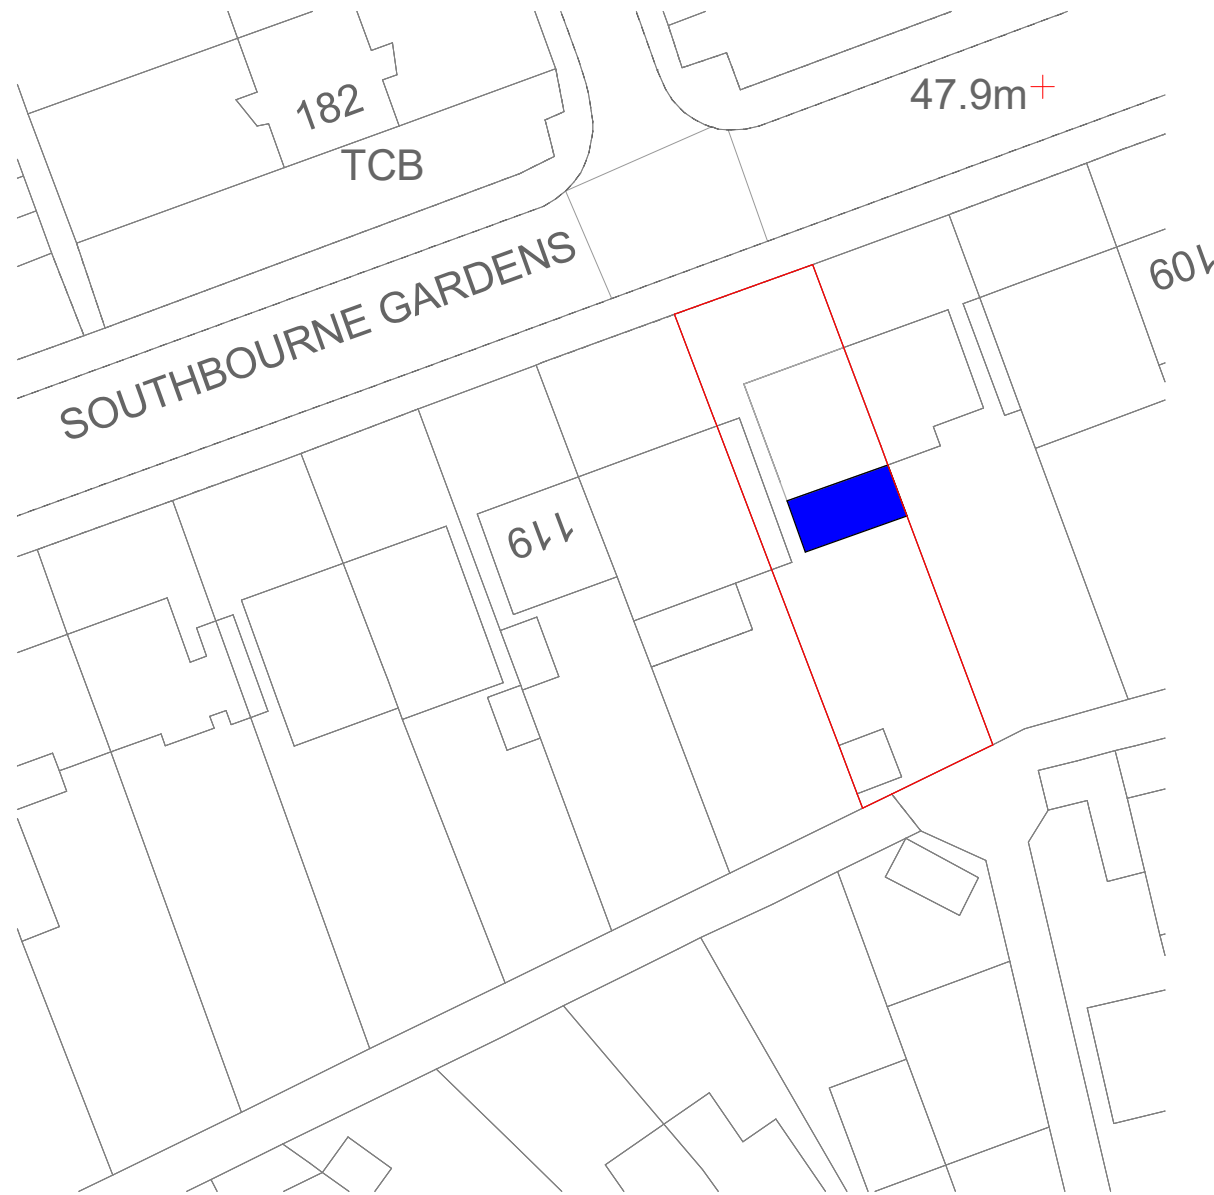


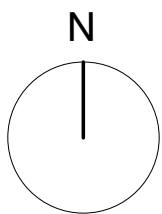

1 **Block Plan Existing**
1 : 500

2 **Block Plan Proposed**
1 : 500

 

General Notes:

Copyright The Market Design & Build. No implied licence exists. This drawing should not be used to calculate areas for the purposes of valuation. Do not scale this drawing. All dimensions to be checked on the site by the contractor and such dimensions to be their responsibility. All work must comply with relevant British Standards and Building Regulations requirements. Drawing errors and omissions to be reported to the architect. To be read in conjunction with Architect's specification and other consultant information. All fixed furniture drawn is for guidance only. Refer to separate drawings and schedules.

Drawing Status:

PLANNING

Rev.	Description	by	Date
1	Rear Extension	MK	27.11.2023

Project Name
115 Southbourne Gardens



Clients Name
Yussuf

Drawing Title
Block Plan

Scale 1:500@A3	Date Sep. 2023	Drawn By MK
-------------------	-------------------	----------------



Drawing Number
230072-PL-D 0001

Issue Date 27.11.2023	Checked Nikos	Revision 1
--------------------------	------------------	---------------

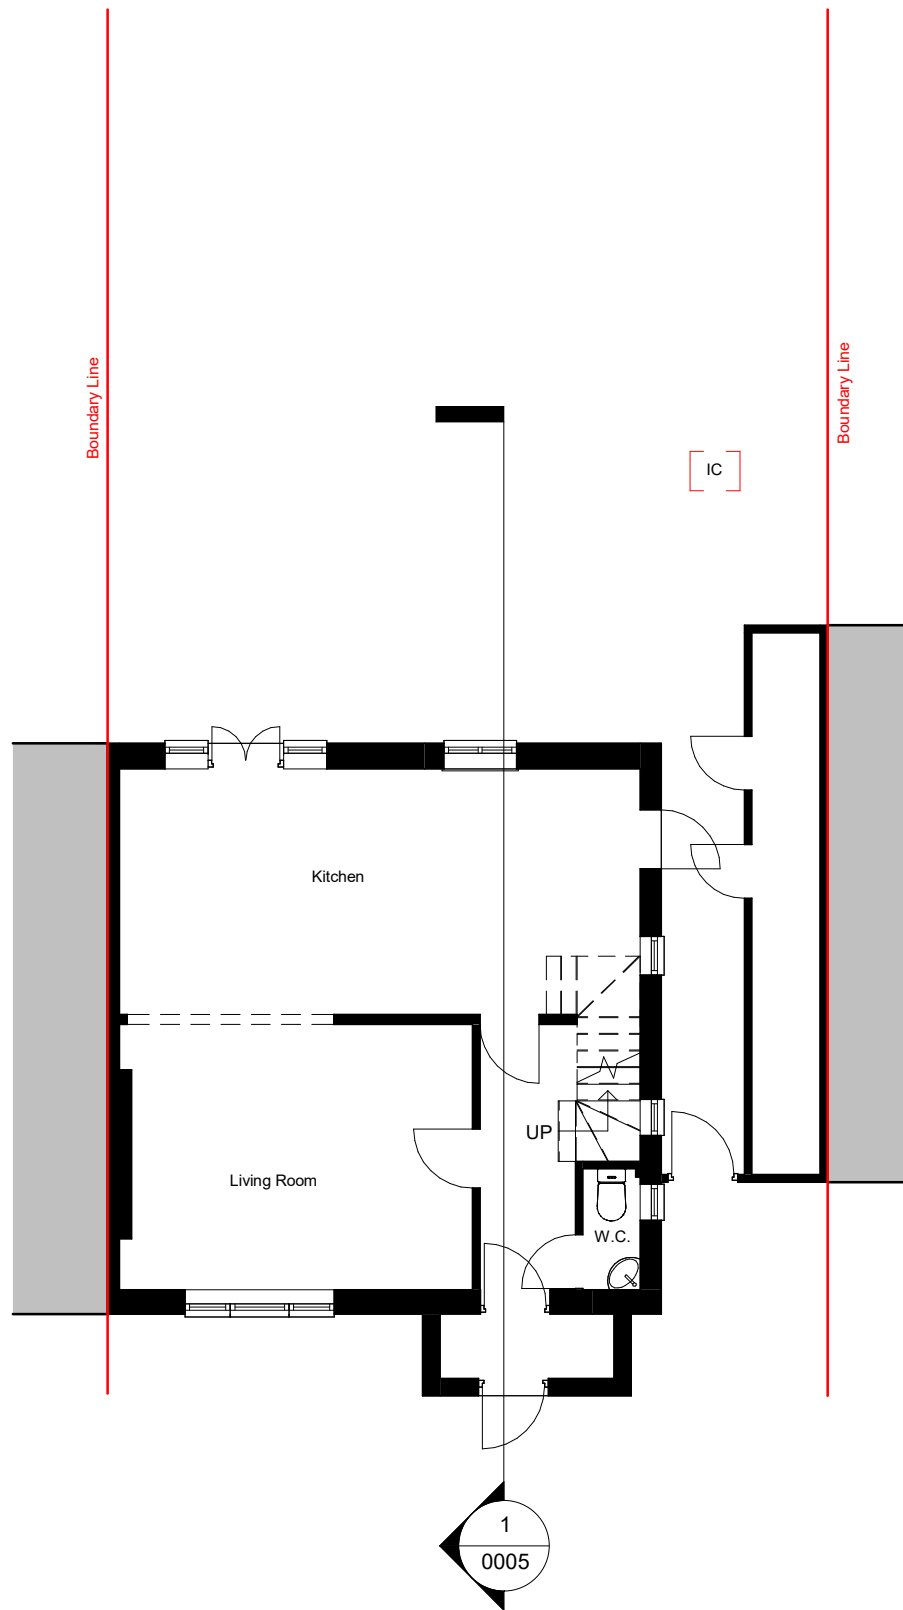 

1 G.F. Existing
1 : 100

- EXISTING
- DEMOLITION
- SITE BOUNDARY
- INDICATIVE STRUCTURE ABOVE
(REFER TO SE INFORMATION)

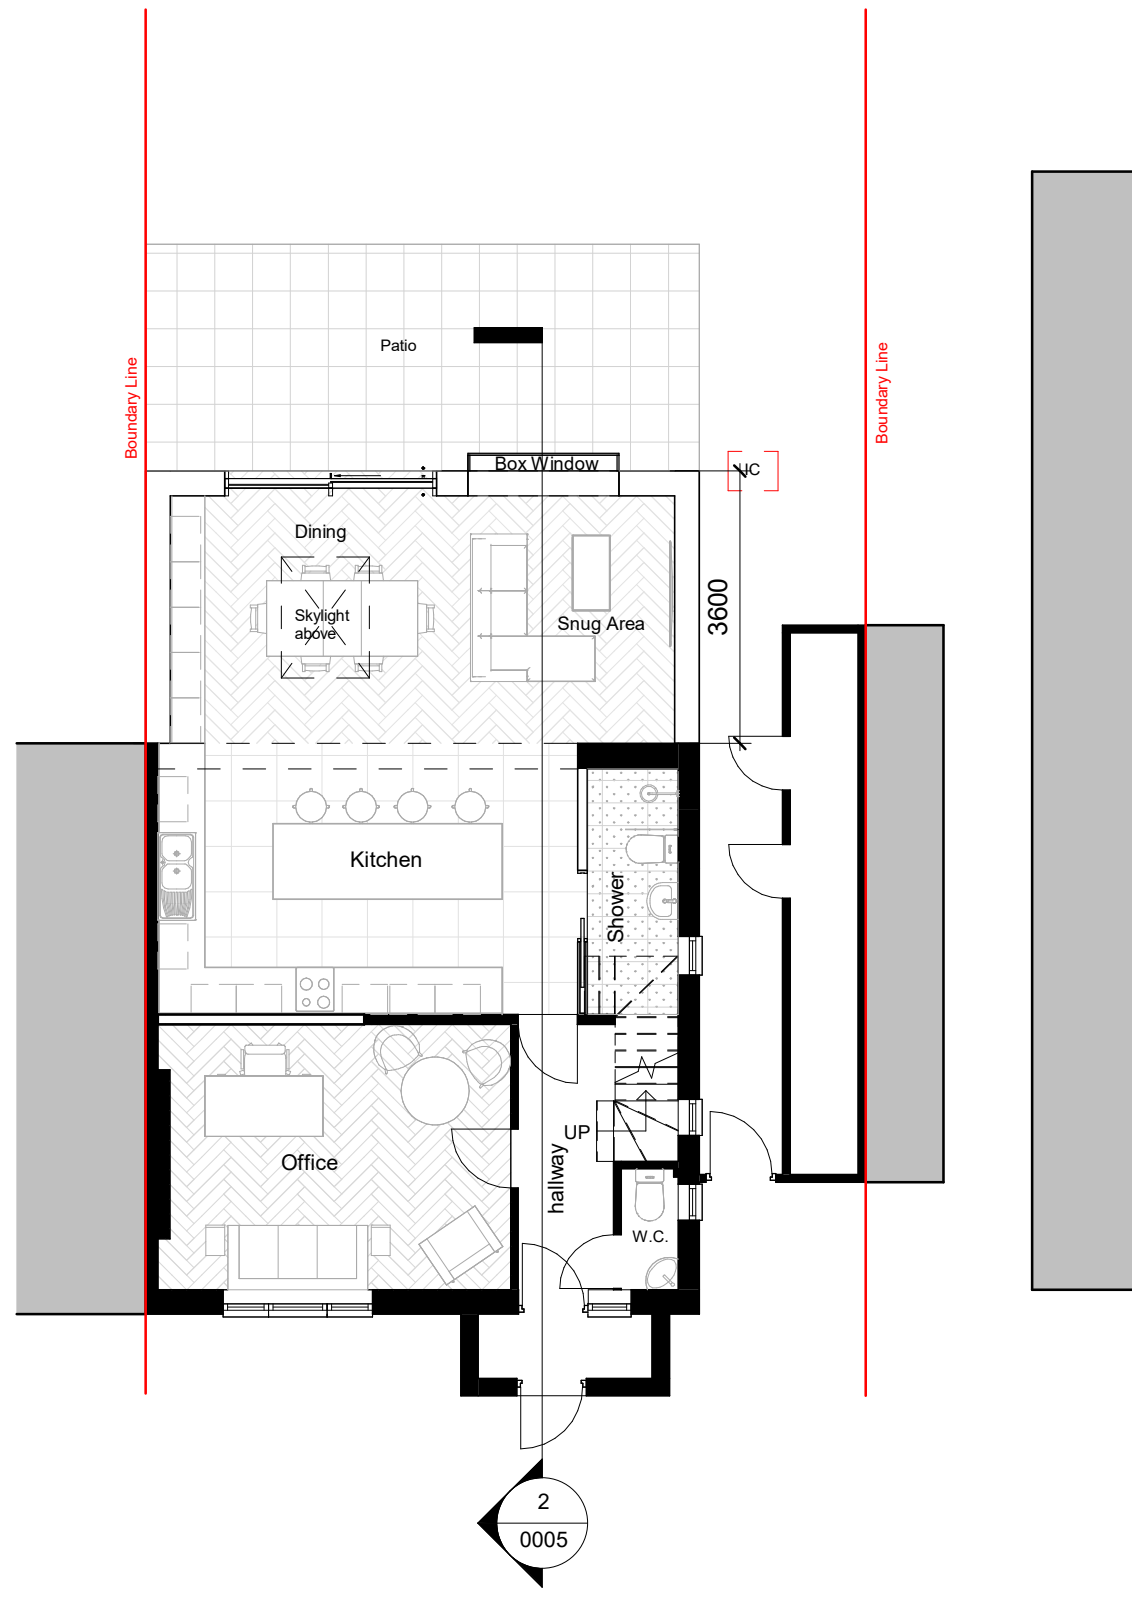 

2 G.F. Proposed
1 : 100

All dimensions are approximate only have been added for information purposes only.
Dimensions should be checked prior to construction or manufacture

320 High Street
Harlington, Hayes,
Middlesex,
UB3 5DU

t:0203 432 5269

www.themarketdesignbuild.com
info@themarketdesignbuild.com



General Notes:

Copyright The Market Design & Build. No implied licence exists. This drawing should not be used to calculate areas for the purposes of valuation. Do not scale this drawing. All dimensions to be checked on the site by the contractor and such dimensions to be their responsibility. All work must comply with relevant British Standards and Building Regulations requirements. Drawing errors and omissions to be reported to the architect. To be read in conjunction with Architect's specification and other consultant information. All fixed furniture drawn is for guidance only. Refer to separate drawings and schedules.

Drawing Status:

PLANNING

Rev.	Description	by	Date
1	Rear Extension	MK	27.11.2023

Project Name
115 Southbourne Gardens

Clients Name
Yussuf

Drawing Title
Ground Floor

Scale
1:100@A3

Date
Sep. 2023


Drawn By
MK

Drawing Number
230072-PL-D 0002


Issue Date
27.11.2023

Checked
Nikos

Revision
1

 

- EXISTING
- DEMOLITION
- SITE BOUNDARY
- INDICATIVE STRUCTURE ABOVE (REFER TO SE INFORMATION)

 

1 F.F Existing
1 : 100



2 F.F Proposed
1 : 100

All dimensions are approximate only have been added for information purposes only.
Dimensions should be checked prior to construction or manufacture

320 High Street
Harlington, Hayes,
Middlesex,
UB3 5DU

t:0203 432 5269

www.themarketdesignbuild.com
info@themarketdesignbuild.com



General Notes:

Copyright The Market Design & Build. No implied licence exists. This drawing should not be used to calculate areas for the purposes of valuation. Do not scale this drawing. All dimensions to be checked on the site by the contractor and such dimensions to be their responsibility. All work must comply with relevant British Standards and Building Regulations requirements. Drawing errors and omissions to be reported to the architect. To be read in conjunction with Architect's specification and other consultant information. All fixed furniture drawn is for guidance only. Refer to separate drawings and schedules.

Drawing Status:

PLANNING

Rev.	Description	by	Date
1	Rear Extension	MK	27.11.2023

Project Name
115 Southbourne Gardens

Clients Name
Yussuf

Drawing Title
First Floor

Scale
1:100@A3

Date
Sep. 2023


Drawn By
MK

Drawing Number
230072-PL-D 0003

Issue Date
27.11.2023

Checked
Nikos

Revision
1


 


Boundary Line

Boundary Line

Boundary Line

Boundary Line

  


EXISTING




DEMOLITION



SITE BOUNDARY

 

INDICATIVE STRUCTURE ABOVE
(REFER TO SE INFORMATION)

 

1

Roof Existing

1 : 100

2

Roof Proposed

1 : 100

320 High Street
Harlington, Hayes,
Middlesex,
UB3 5DU

t:0203 432 5269

www.themarketdesignbuild.com
info@themarketdesignbuild.com

RIBA 
Chartered Practice

General Notes:

Copyright The Market Design & Build. No implied licence exists. This drawing should not be used to calculate areas for the purposes of valuation. Do not scale this drawing. All dimensions to be checked on the site by the contractor and such dimensions to be their responsibility. All work must comply with relevant British Standards and Building Regulations requirements. Drawing errors and omissions to be reported to the architect. To be read in conjunction with Architect's specification and other consultant information. All fixed furniture drawn is for guidance only. Refer to separate drawings and schedules.

Drawing Status:

PLANNING

Rev.	Description	by	Date
1	Rear Extension	MK	27.11.2023

Project Name
115 Southbourne Gardens

Clients Name
Yussuf

Drawing Title
Roof Plans

Scale
1:100@A3

Date
Sep. 2023

Drawn By
MK

Drawing Number
230072-PL-D 0004

Issue Date
27.11.2023

Checked
Nikos

Revision
1

All dimensions are approximate only have been added for information purposes only.
Dimensions should be checked prior to construction or manufacture

General Notes:


Copyright The Market Design & Build. No implied licence exists. This drawing should not be used to calculate areas for the purposes of valuation. Do not scale this drawing. All dimensions to be checked on the site by the contractor and such dimensions to be their responsibility. All work must comply with relevant British Standards and Building Regulations requirements. Drawing errors and omissions to be reported to the architect. To be read in conjunction with Architect's specification and other consultant information. All fixed furniture drawn is for guidance only. Refer to separate drawings and schedules.

Drawing Status:

PLANNING

Rev.	Description	by	Date
1	Rear Extension	MK	27.11.2023


Project Name 115 Southbourne Gardens		
Clients Name Yussuf		
Drawing Title Section 1		
Scale 1:100@A3	Date Sep. 2023	Drawn By MK
Drawing Number 230072-PL-D 0005		
Issue Date 27.11.2023	Checked Nikos	Revision 1

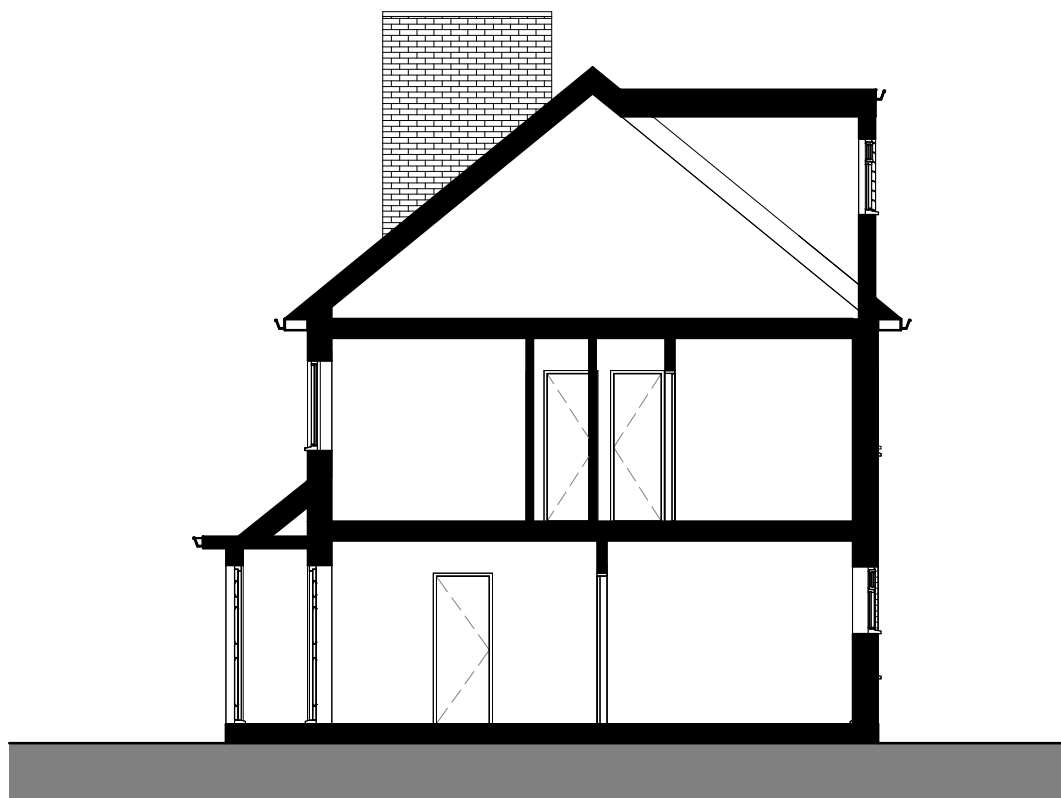

1 Section 1 - Existing
1 : 100



2 Section 1 - Proposed
1 : 100

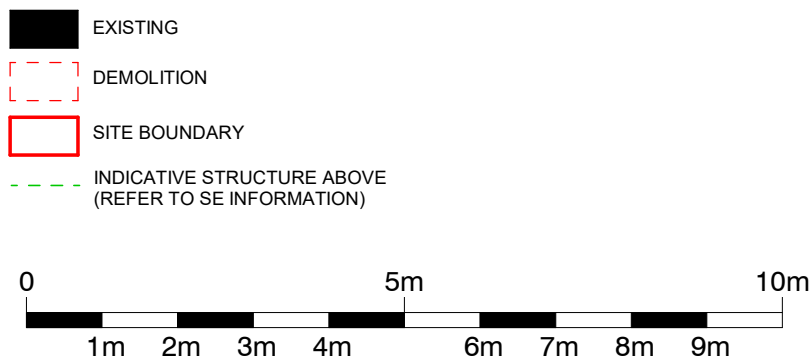

All dimensions are approximate only have been added for information purposes only.
Dimensions should be checked prior to construction or manufacture

General Notes:

Copyright The Market Design & Build. No implied licence exists. This drawing should not be used to calculate areas for the purposes of valuation. Do not scale this drawing. All dimensions to be checked on the site by the contractor and such dimensions to be their responsibility. All work must comply with relevant British Standards and Building Regulations requirements. Drawing errors and omissions to be reported to the architect. To be read in conjunction with Architect's specification and other consultant information. All fixed furniture drawn is for guidance only. Refer to separate drawings and schedules.

Drawing Status:

PLANNING

Rev.	Description	by	Date
1	Rear Extension	MK	27.11.2023

Project Name
115 Southbourne Gardens


Clients Name
Yussuf

Drawing Title
Front Elevation

Scale 1:100@A3	Date Sep. 2023	Drawn By MK
-------------------	-------------------	----------------

Drawing Number
230072-PL-D 0006

Issue Date 27.11.2023	Checked Nikos	Revision 1
--------------------------	------------------	---------------

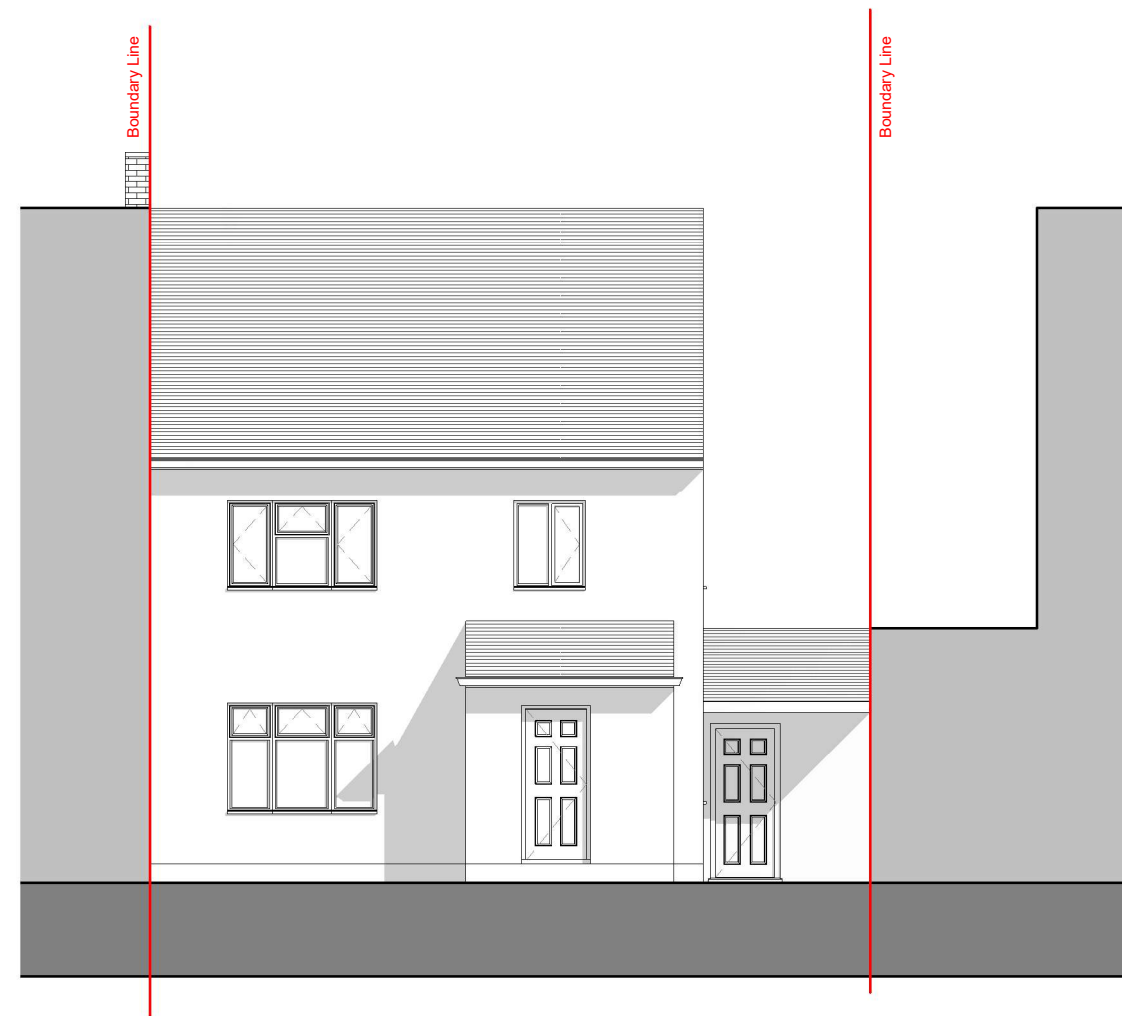

1

Front elevation- Existing


1 : 100

2

Front elevation- Proposed

1 : 100

EXISTING
DEMOLITION
SITE BOUNDARY
INDICATIVE STRUCTURE ABOVE
(REFER TO SE INFORMATION)

 

All dimensions are approximate only have been added for information purposes only.
Dimensions should be checked prior to construction or manufacture

General Notes:

Copyright The Market Design & Build. No implied licence exists. This drawing should not be used to calculate areas for the purposes of valuation. Do not scale this drawing. All dimensions to be checked on the site by the contractor and such dimensions to be their responsibility. All work must comply with relevant British Standards and Building Regulations requirements. Drawing errors and omissions to be reported to the architect. To be read in conjunction with Architect's specification and other consultant information. All fixed furniture drawn is for guidance only. Refer to separate drawings and schedules.

Drawing Status:

PLANNING

Rev.	Description	by	Date
1	Rear Extension	MK	27.11.2023

Project Name
115 Southbourne Gardens

Clients Name
Yussuf

Drawing Title
Rear Elevation

Scale
1:100@A3

Date
Sep. 2023


Drawn By
MK

Drawing Number
230072-PL-D 0007


Issue Date
27.11.2023

Checked
Nikos

Revision
1

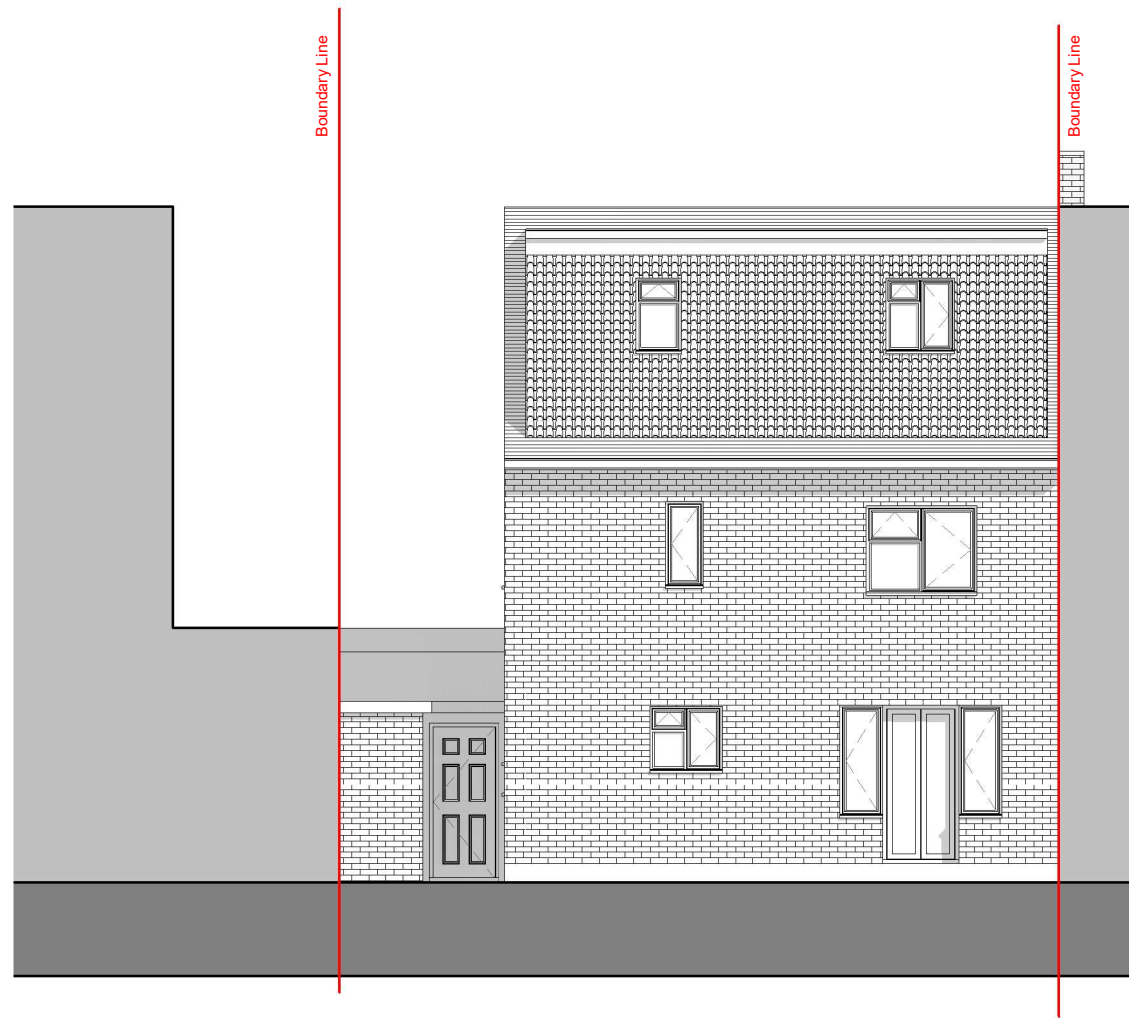

1 Rear elevation - Existing
1 : 100

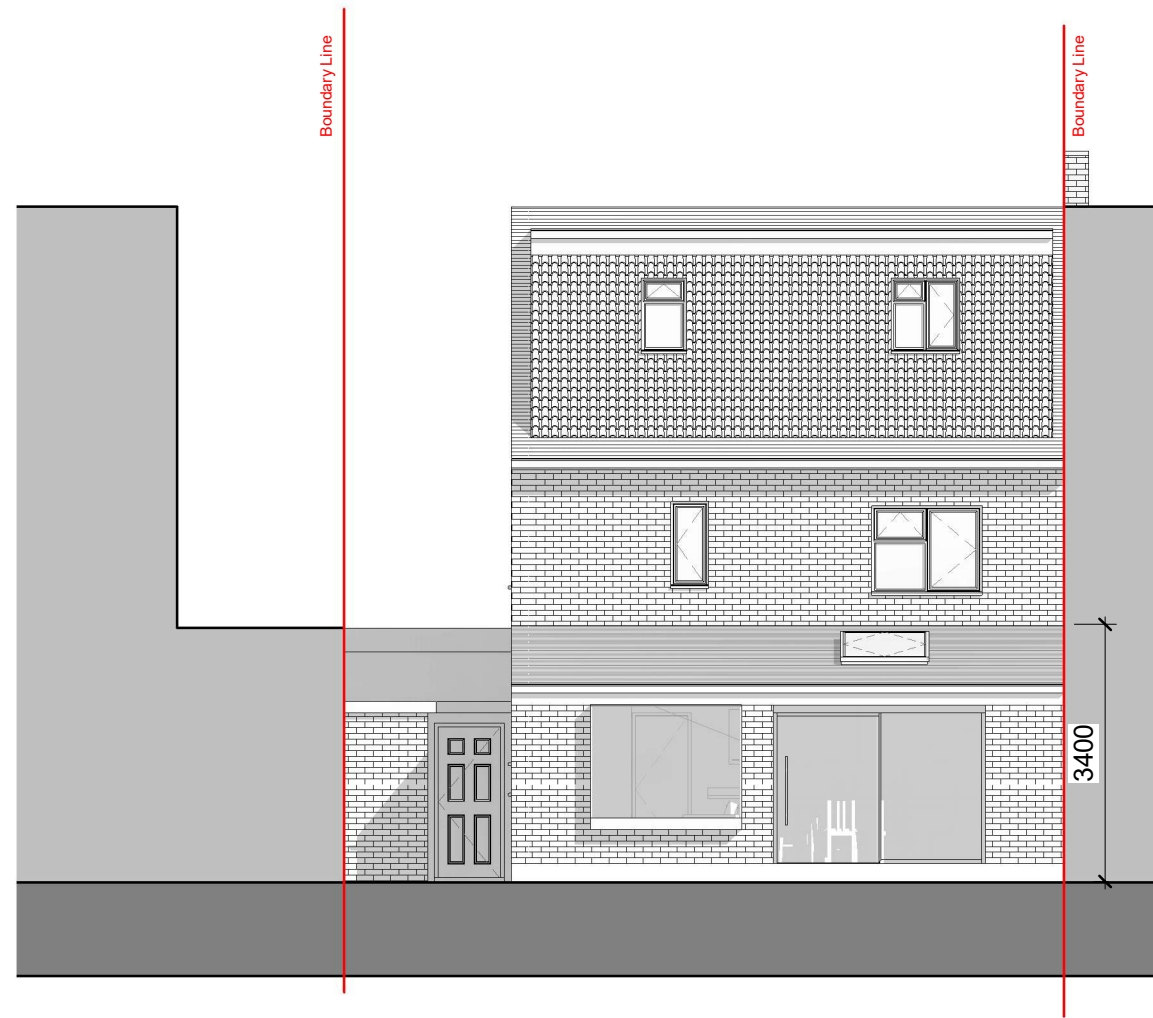

2 Rear elevation - Proposed
1 : 100

EXISTING
DEMOLITION
SITE BOUNDARY
INDICATIVE STRUCTURE ABOVE
(REFER TO SE INFORMATION)

0 5m 10m
1m 2m 3m 4m 6m 7m 8m 9m

All dimensions are approximate only have been added for information purposes only.
Dimensions should be checked prior to construction or manufacture

General Notes:


Copyright The Market Design & Build. No implied licence exists. This drawing should not be used to calculate areas for the purposes of valuation. Do not scale this drawing. All dimensions to be checked on the site by the contractor and such dimensions to be their responsibility. All work must comply with relevant British Standards and Building Regulations requirements. Drawing errors and omissions to be reported to the architect. To be read in conjunction with Architect's specification and other consultant information. All fixed furniture drawn is for guidance only. Refer to separate drawings and schedules.

Drawing Status:


PLANNING

Rev.	Description	by	Date
1	Rear Extension	MK	27.11.2023

Project Name 115 Southbourne Gardens		
Clients Name Yussuf		
Drawing Title Side Elevation 1		
Scale 1:100@A3	Date Sep. 2023	Drawn By MK
Drawing Number 230072-PL-D 0008		
Issue Date 27.11.2023	Checked Nikos	Revision 1

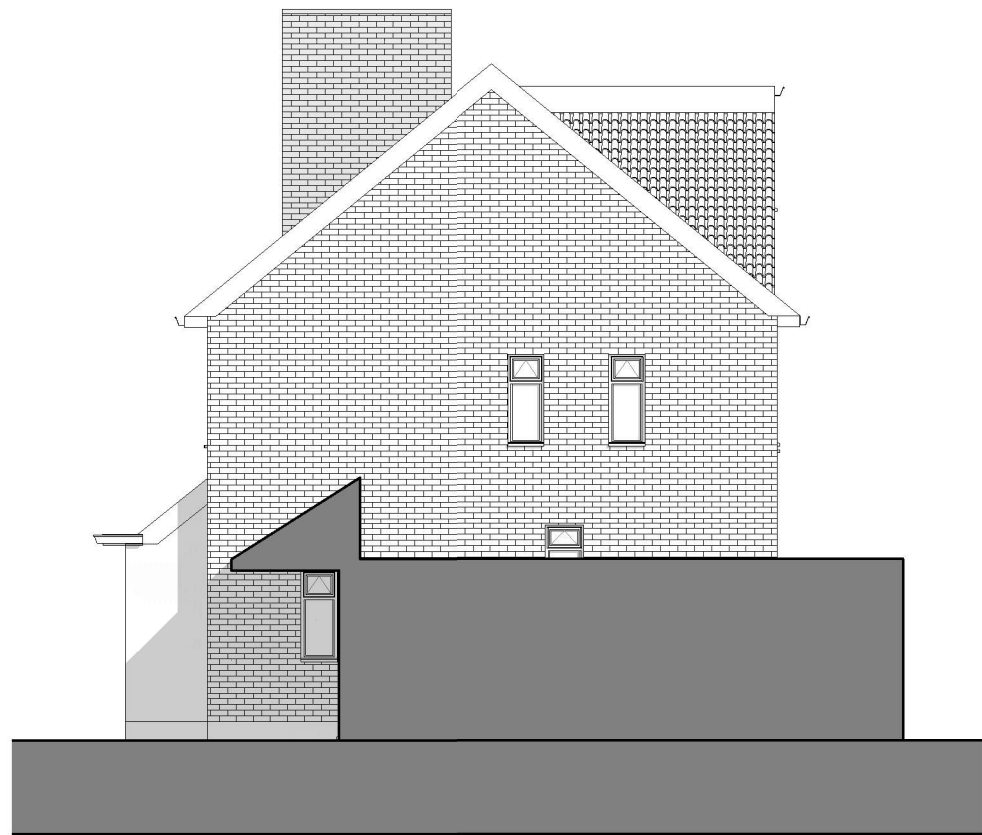


1 Side elevation 1 - Existing
1 : 100

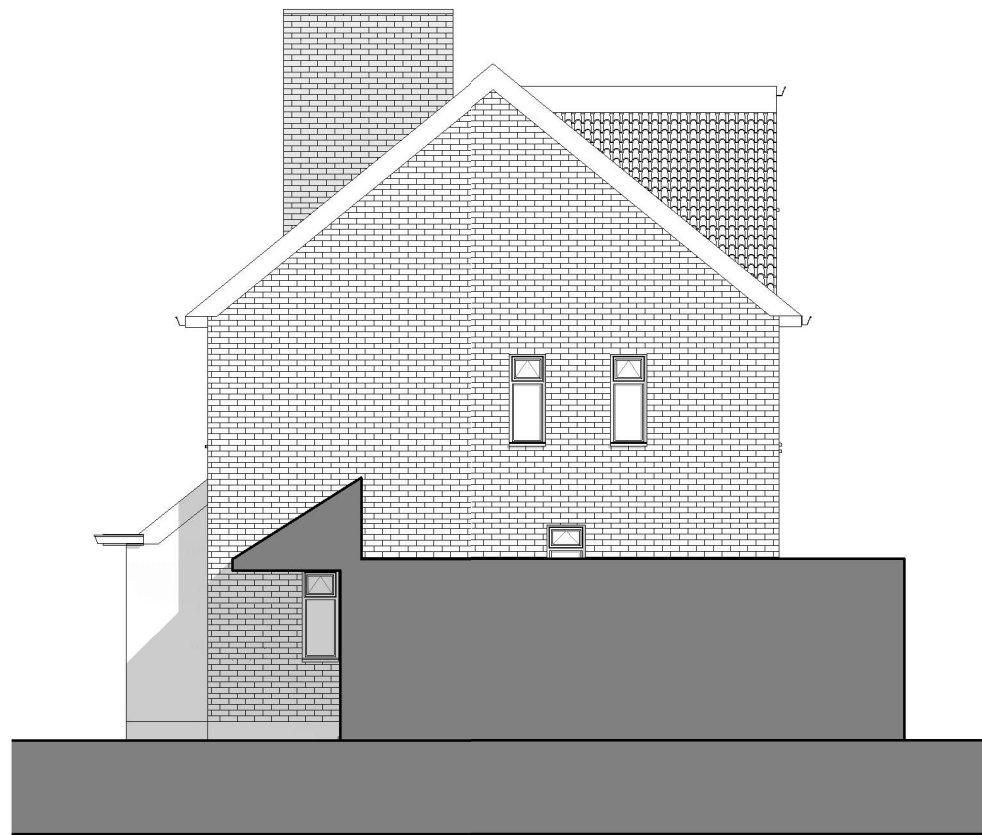

2 Side elevation 1 - Proposed
1 : 100

EXISTING
DEMOLITION
SITE BOUNDARY
INDICATIVE STRUCTURE ABOVE
(REFER TO SE INFORMATION)

 

All dimensions are approximate only have been added for information purposes only.
Dimensions should be checked prior to construction or manufacture

General Notes:


Copyright The Market Design & Build. No implied licence exists. This drawing should not be used to calculate areas for the purposes of valuation. Do not scale this drawing. All dimensions to be checked on the site by the contractor and such dimensions to be their responsibility. All work must comply with relevant British Standards and Building Regulations requirements. Drawing errors and omissions to be reported to the architect. To be read in conjunction with Architect's specification and other consultant information. All fixed furniture drawn is for guidance only. Refer to separate drawings and schedules.

Drawing Status:


PLANNING

Rev.	Description	by	Date
1	Rear Extension	MK	27.11.2023

Project Name 115 Southbourne Gardens		
Clients Name Yussuf		
Drawing Title Side Elevation 2		
Scale 1:100@A3	Date Sep. 2023	Drawn By MK
Drawing Number 230072-PL-D 0009		
Issue Date 27.11.2023	Checked Nikos	Revision 1

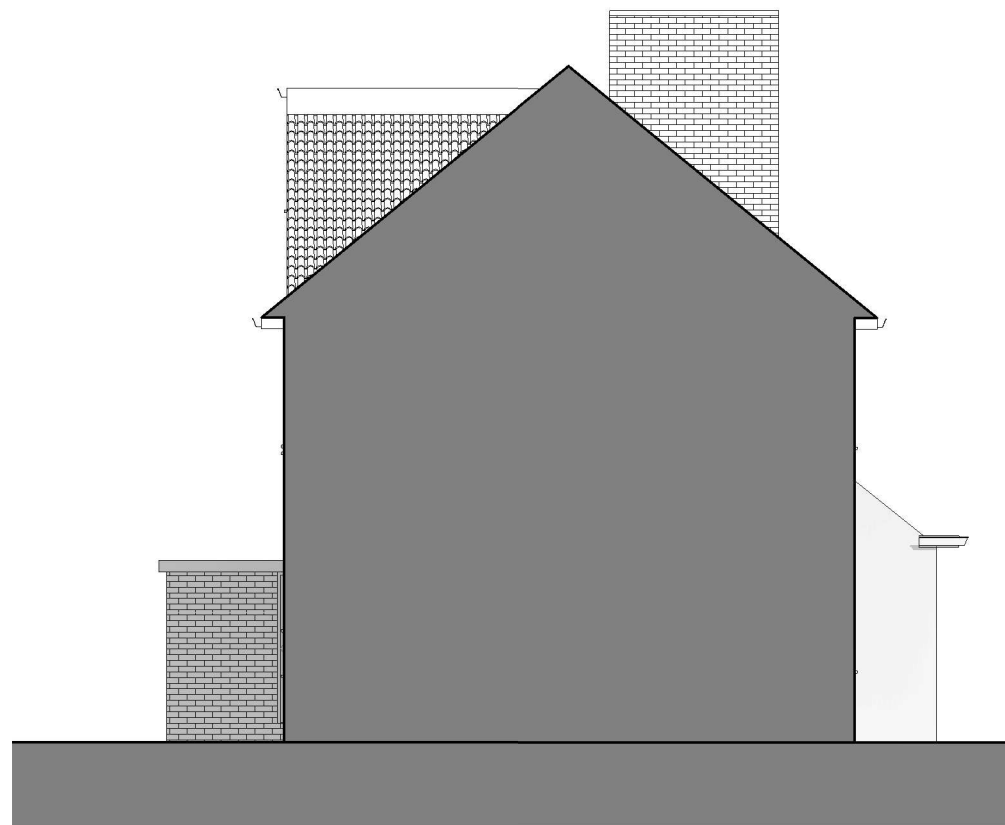


1 Side elevation 2 - Existing
1 : 100

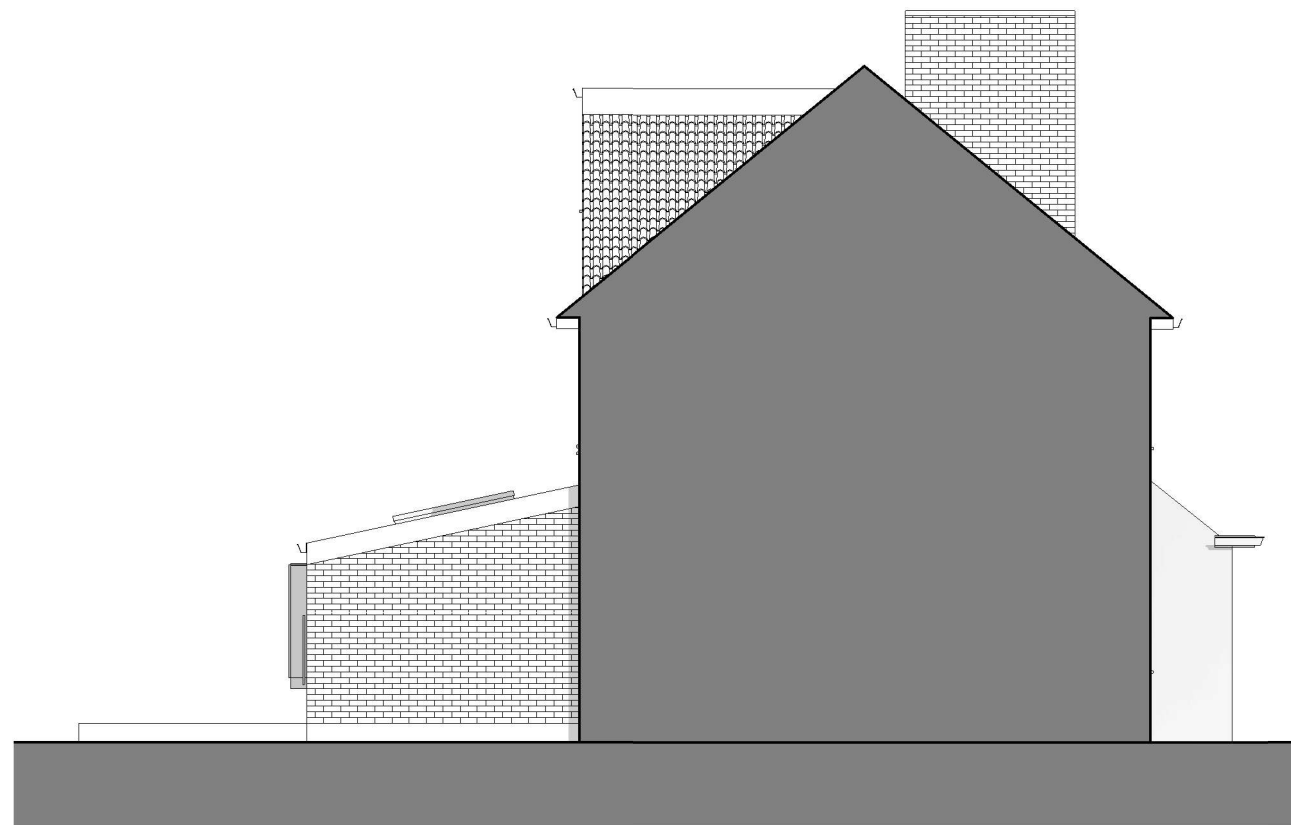

2 Side elevation 2 - Proposed
1 : 100

EXISTING
DEMOLITION
SITE BOUNDARY
INDICATIVE STRUCTURE ABOVE
(REFER TO SE INFORMATION)

 

All dimensions are approximate only have been added for information purposes only.
Dimensions should be checked prior to construction or manufacture