

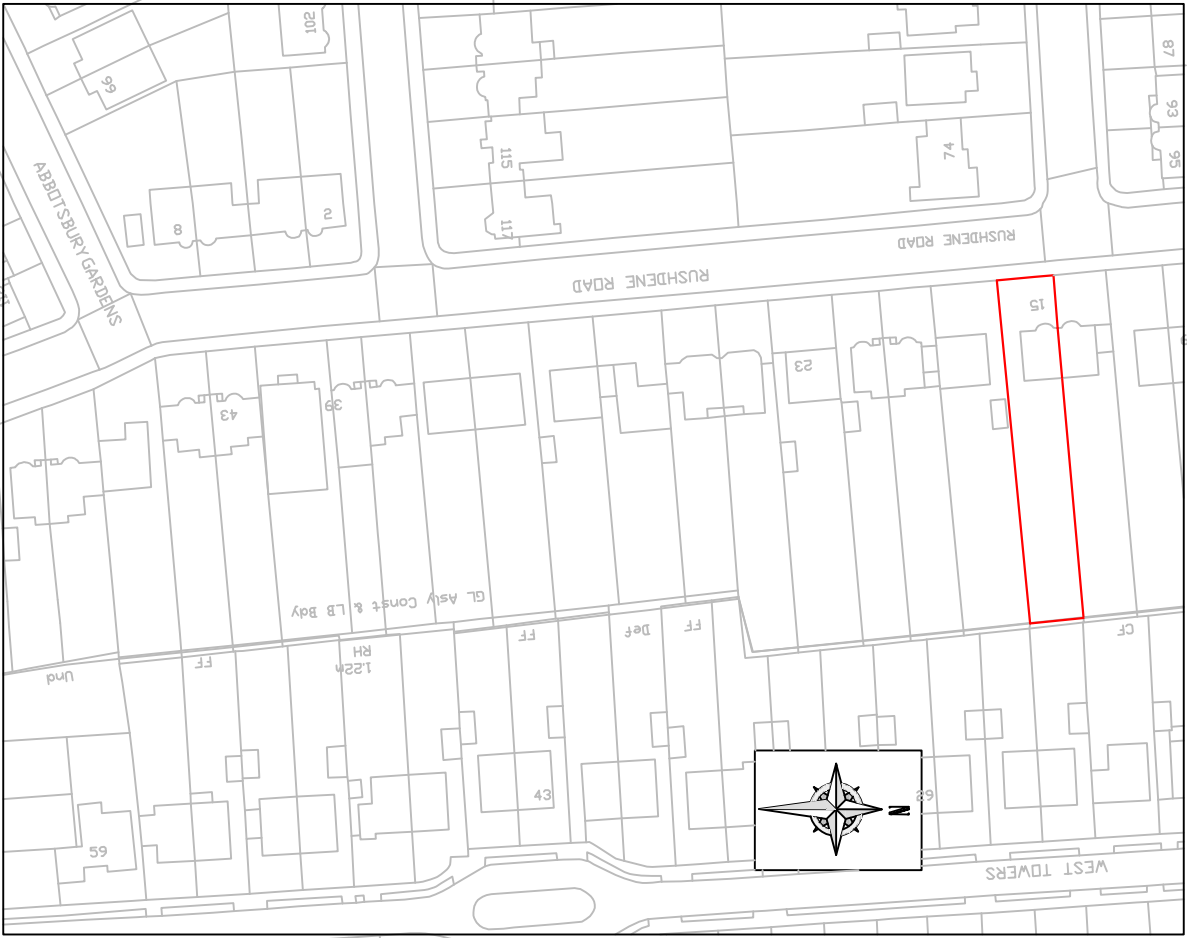


 

SITE PLAN
Scale 1:1250)

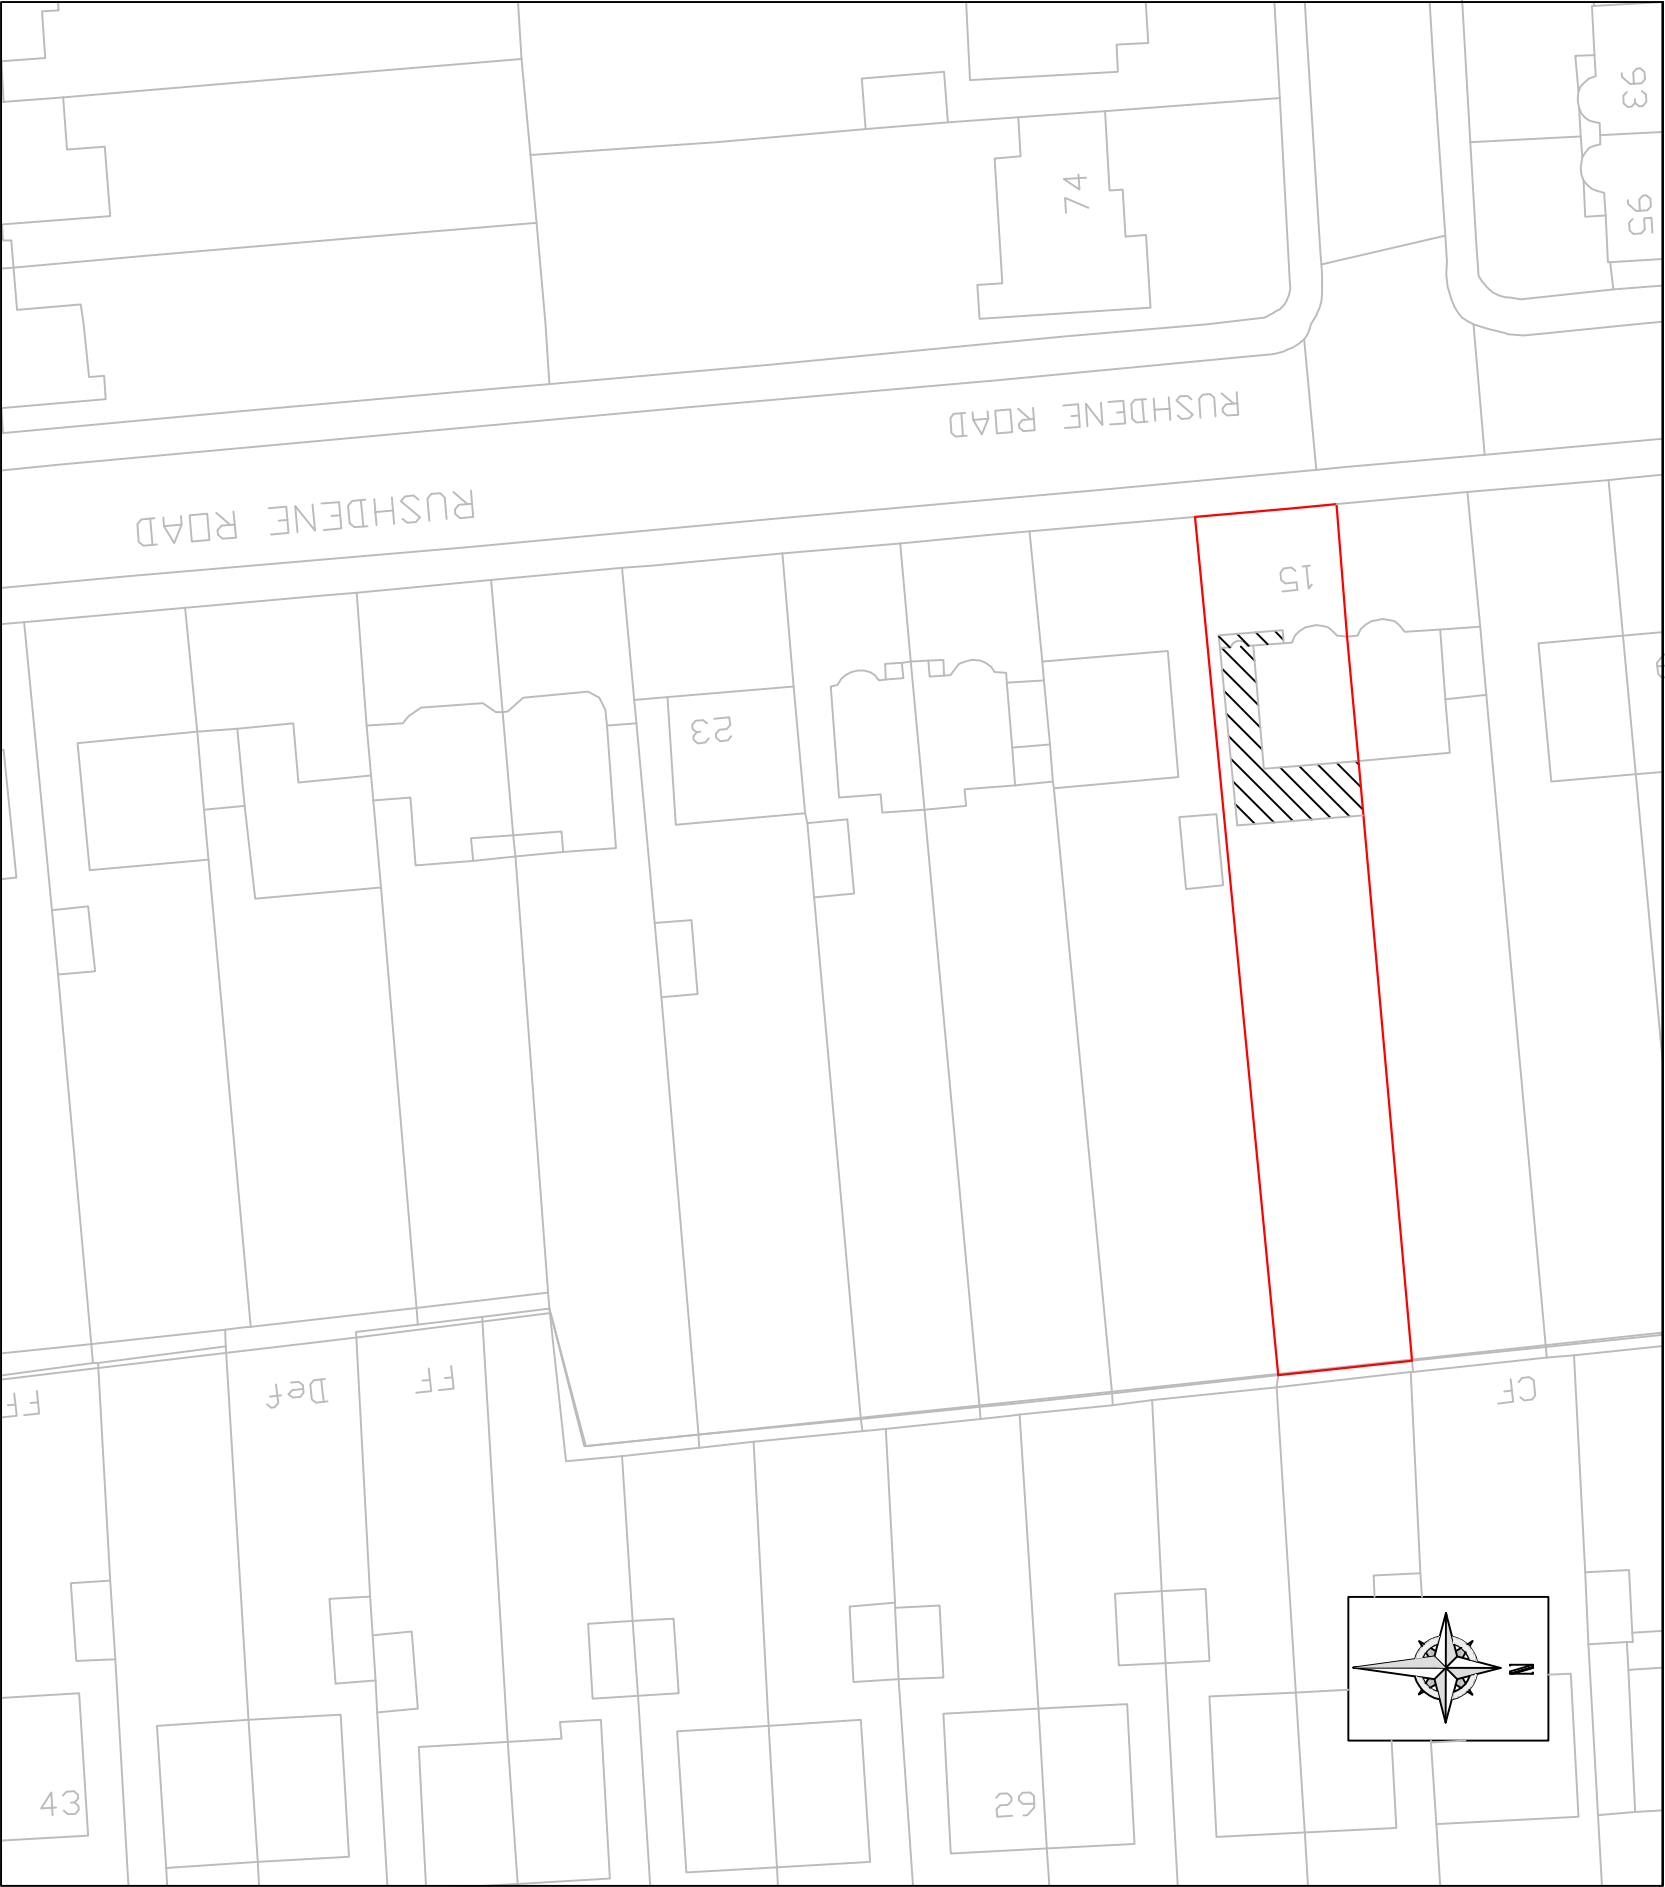

BLOCK PLAN
Scale 1:500)

Rev.	Date.	Description	DWN.	CHK.

je architectural design ltd

Architectural & Structural Designers

1 Lytton Close

Northolt Village, Northolt

Middlesex UB5 5BU

T: 020 8845 0795, M: 07930 557913, e:angelo9@aol.com

Job Title:	15 Rushdene Road, Pinner HA5 1SW	Designed by:	Angelo E	Date:	Mar. 2022	Scale:	1:500,1250@A3
Drawing Title:	Location Plan	Client:		Drawing No:	1023/AJ/03	Rev:	A