



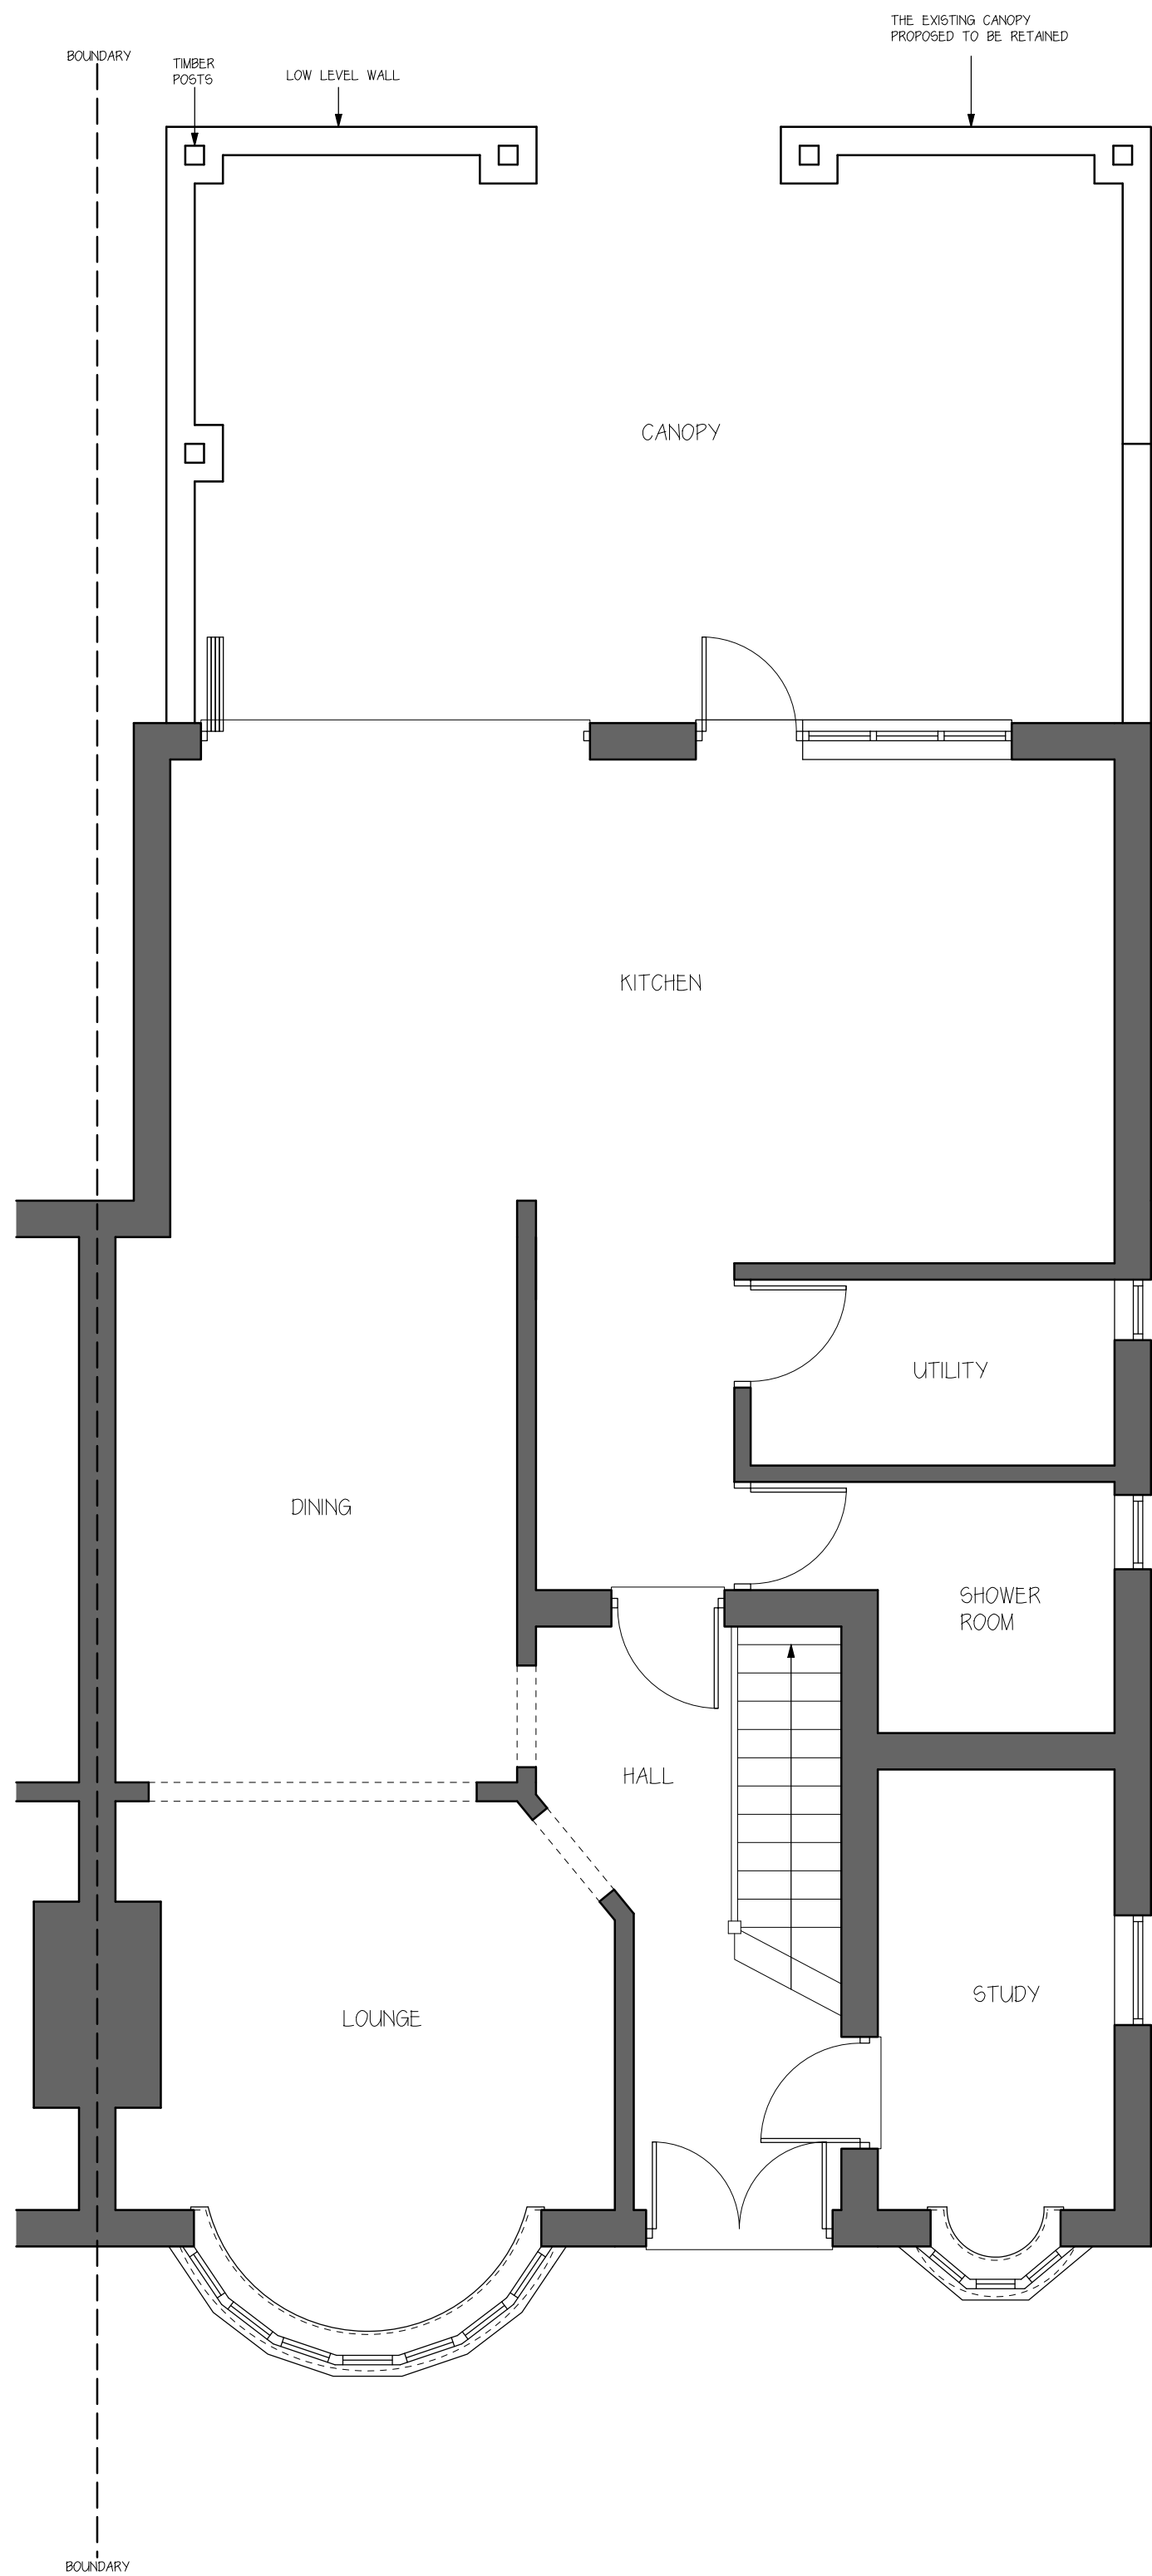


EXISTING PART GROUND FLOOR PLAN - 1:50




EXISTING REAR ELEVATION - 1:50

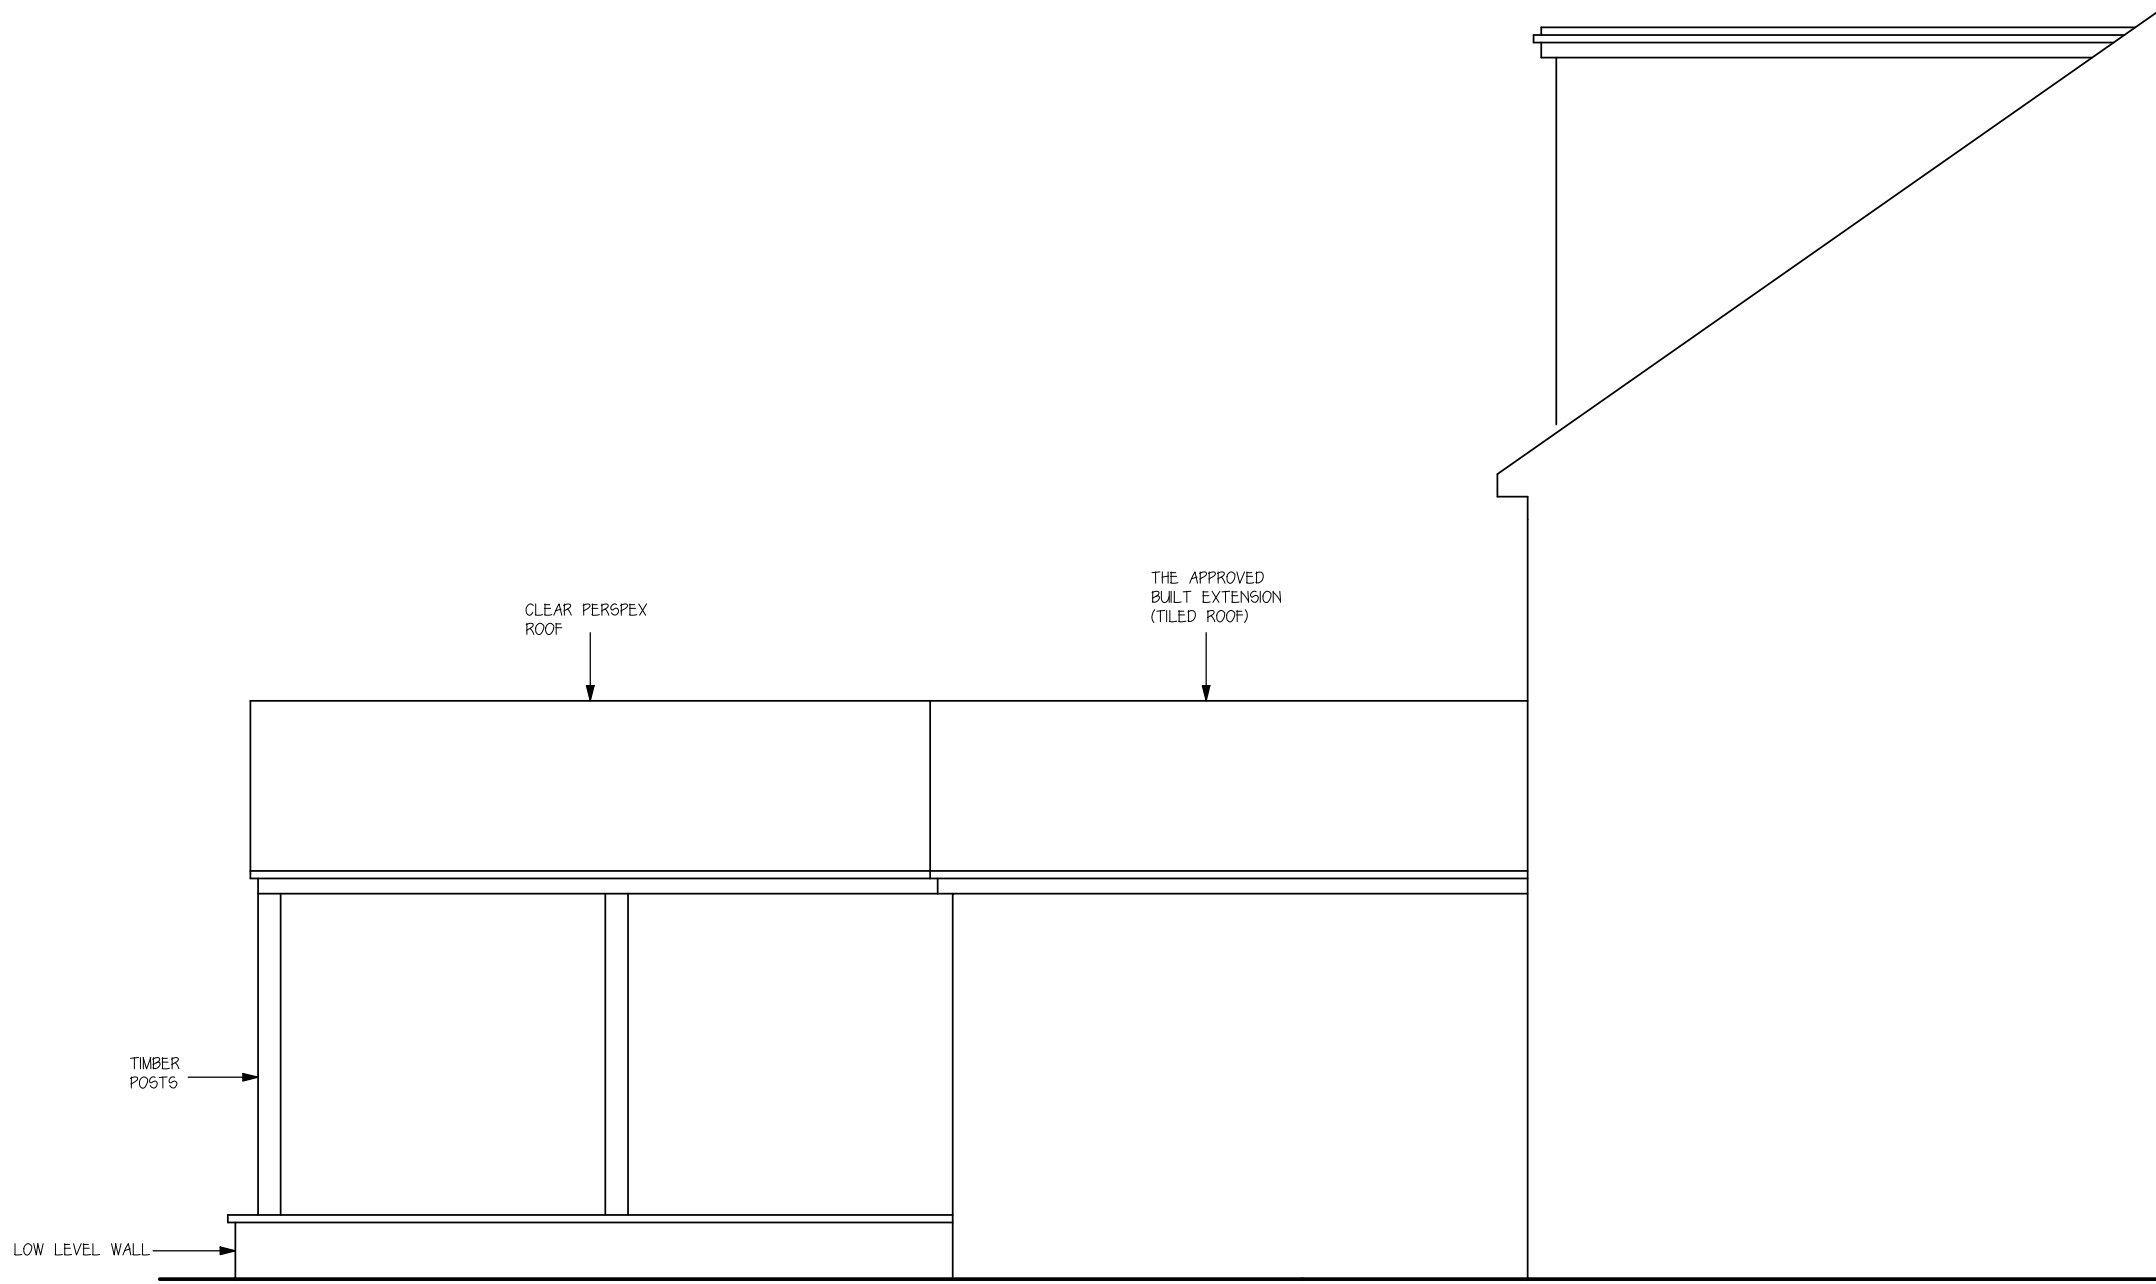

EXISTING PART FLANK ELEVATION - 1:50

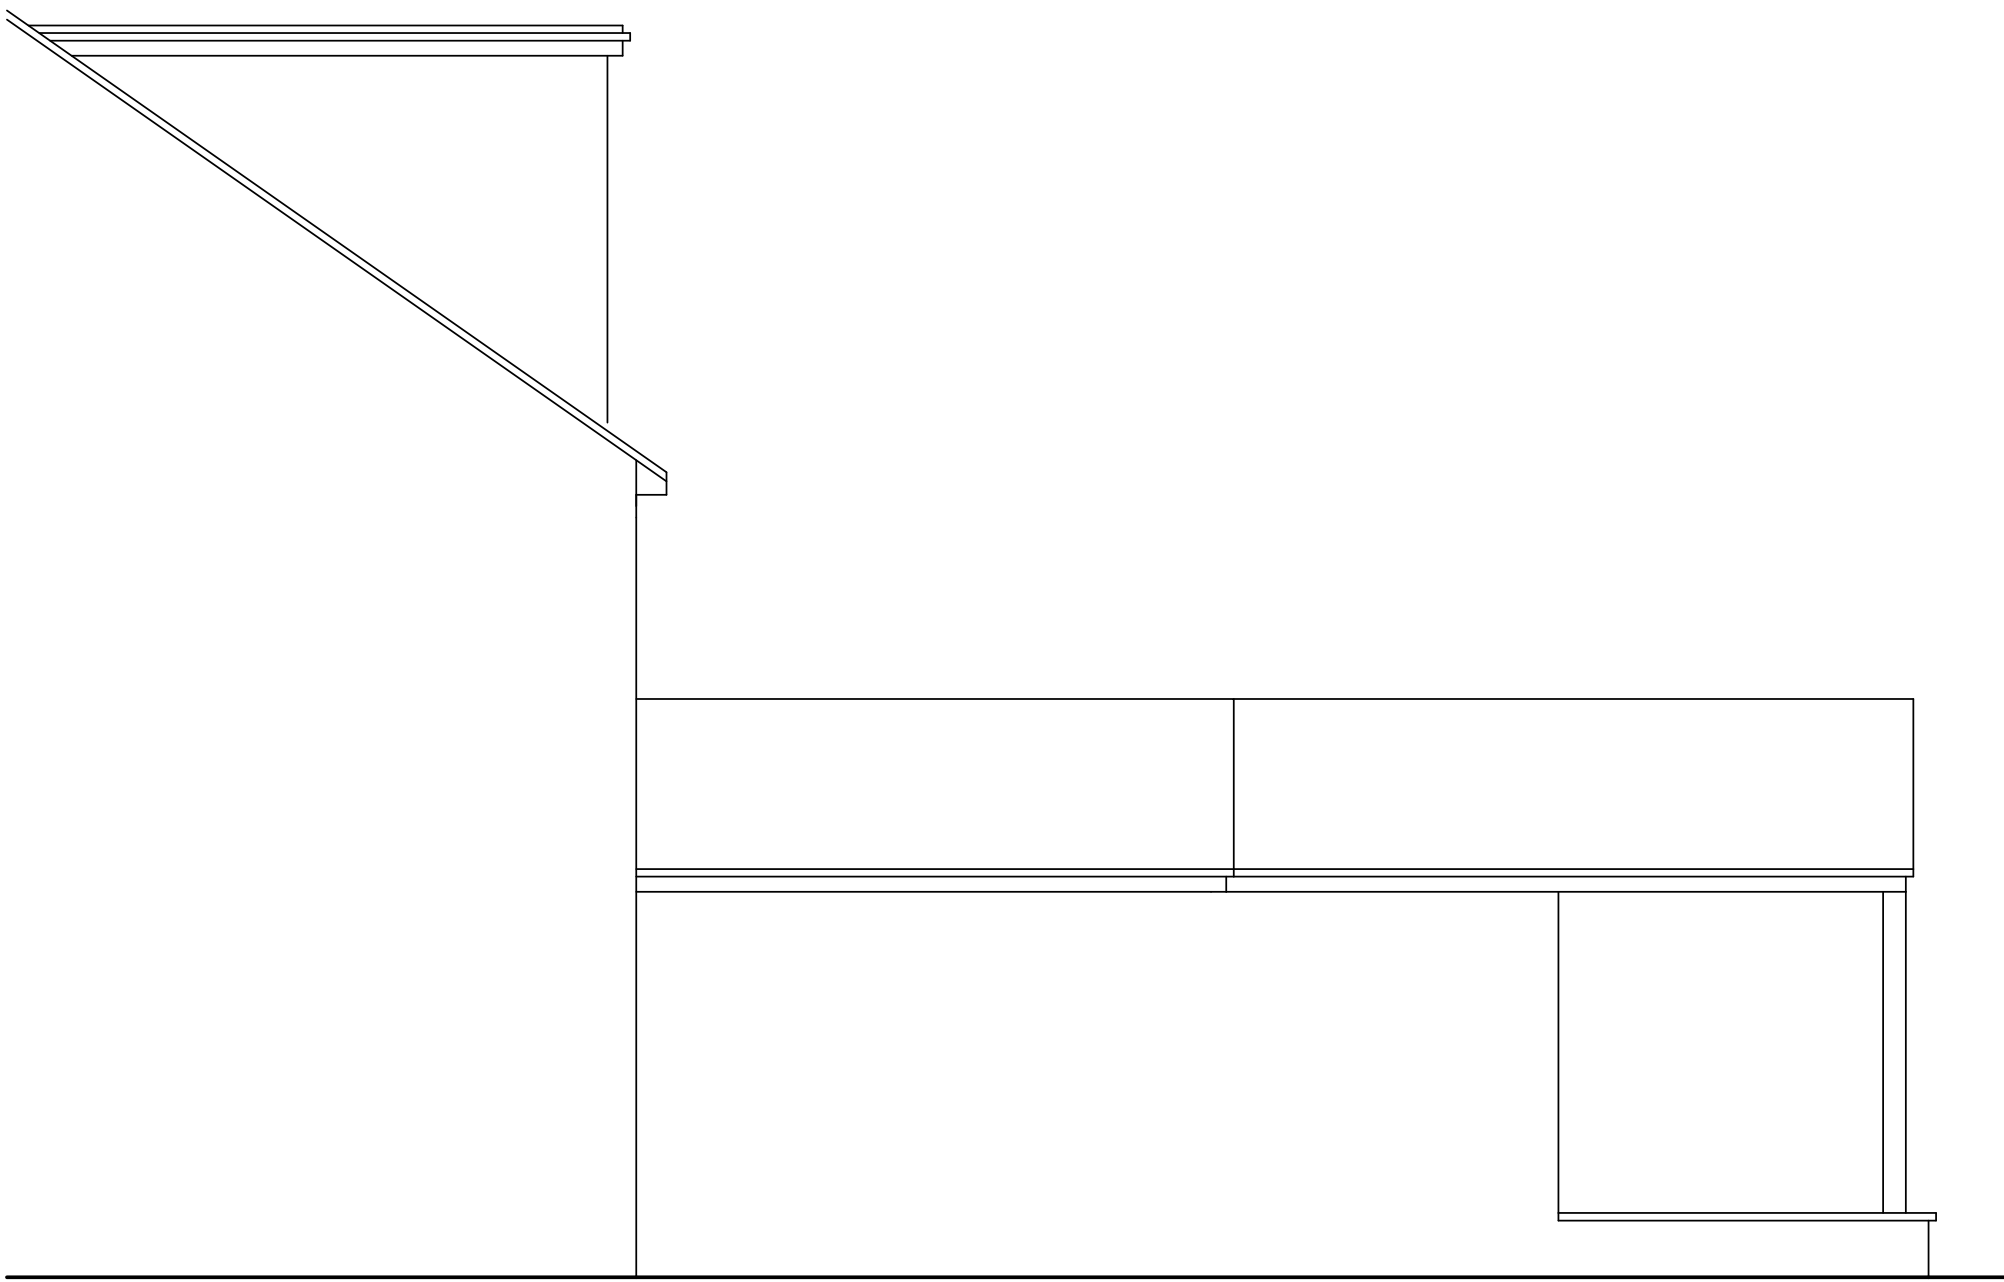

EXISTING PART FLANK ELEVATION - 1:50

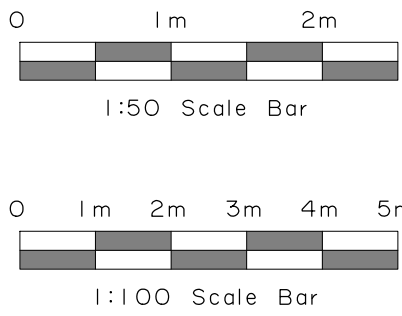

DO NOT SCALE FROM THIS PLAN. ALL DIMENSIONS & LEVELS ARE TO BE CHECKED ON SITE. ANY DISCREPANCIES ARE TO BE REPORTED IMMEDIATELY UPON DISCOVERY. THIS DRAWING IS FOR THE PURPOSE OF PLANNING PERMISSION & BUILDING REGULATIONS. AUTHORISED DESIGNS LTD TAKES NO RESPONSIBILITY OR LIABILITY FOR ANY RELIANCE PLACED UPON OR USE MADE OF THIS DOCUMENT BY ANYONE FOR PURPOSES OTHER THAN FOR PLANNING AND BUILDING CONTROL APPROVAL. IT IS THE RESPONSIBILITY OF THE CLIENT TO RESOLVE ANY AND ALL MATTERS REGARDING THE PARTY WALL ACT 1996.

AUTHORISED DESIGNS LTD CONFIRM THAT THESE PLANS HAVE BEEN PREPARED TAKING ACCOUNT OF THE CDM 2015 REGULATIONS AS FAR AS THEY RELATE TO THE DESIGNERS AND PRINCIPAL DESIGNERS DUTIES FOR THE PRE CONSTRUCTION PHASE FOR THE PURPOSE OF ACHIEVING PLANNING AND BUILDING REGULATION APPROVAL. THE CLIENT OR CLIENTS SUCCESSORS WILL BE REQUIRED TO COMPLY WITH THEIR OWN RESPONSIBILITIES AND DUTIES RELATING TO THE PRE CONSTRUCTION AND CONSTRUCTION PHASE SHOULD THE PROPOSALS PROGRESS FURTHER.

No.	Date	By	Contents
-----	------	----	----------

Revisions
Drawing Title
Existing Ground Floor Plan & Part Elevations

Project
Retention of existing rear canopy

Scale	Date	Drawn by
1:50 / 1:100	December 2024	SD

Client Details
Mrs Kamini Thayalanayagam
15 Rushdene Road
Eastcote
Hillingdon
HA5 1SW

Dwg No.	Rev.
RR PP 01	A