



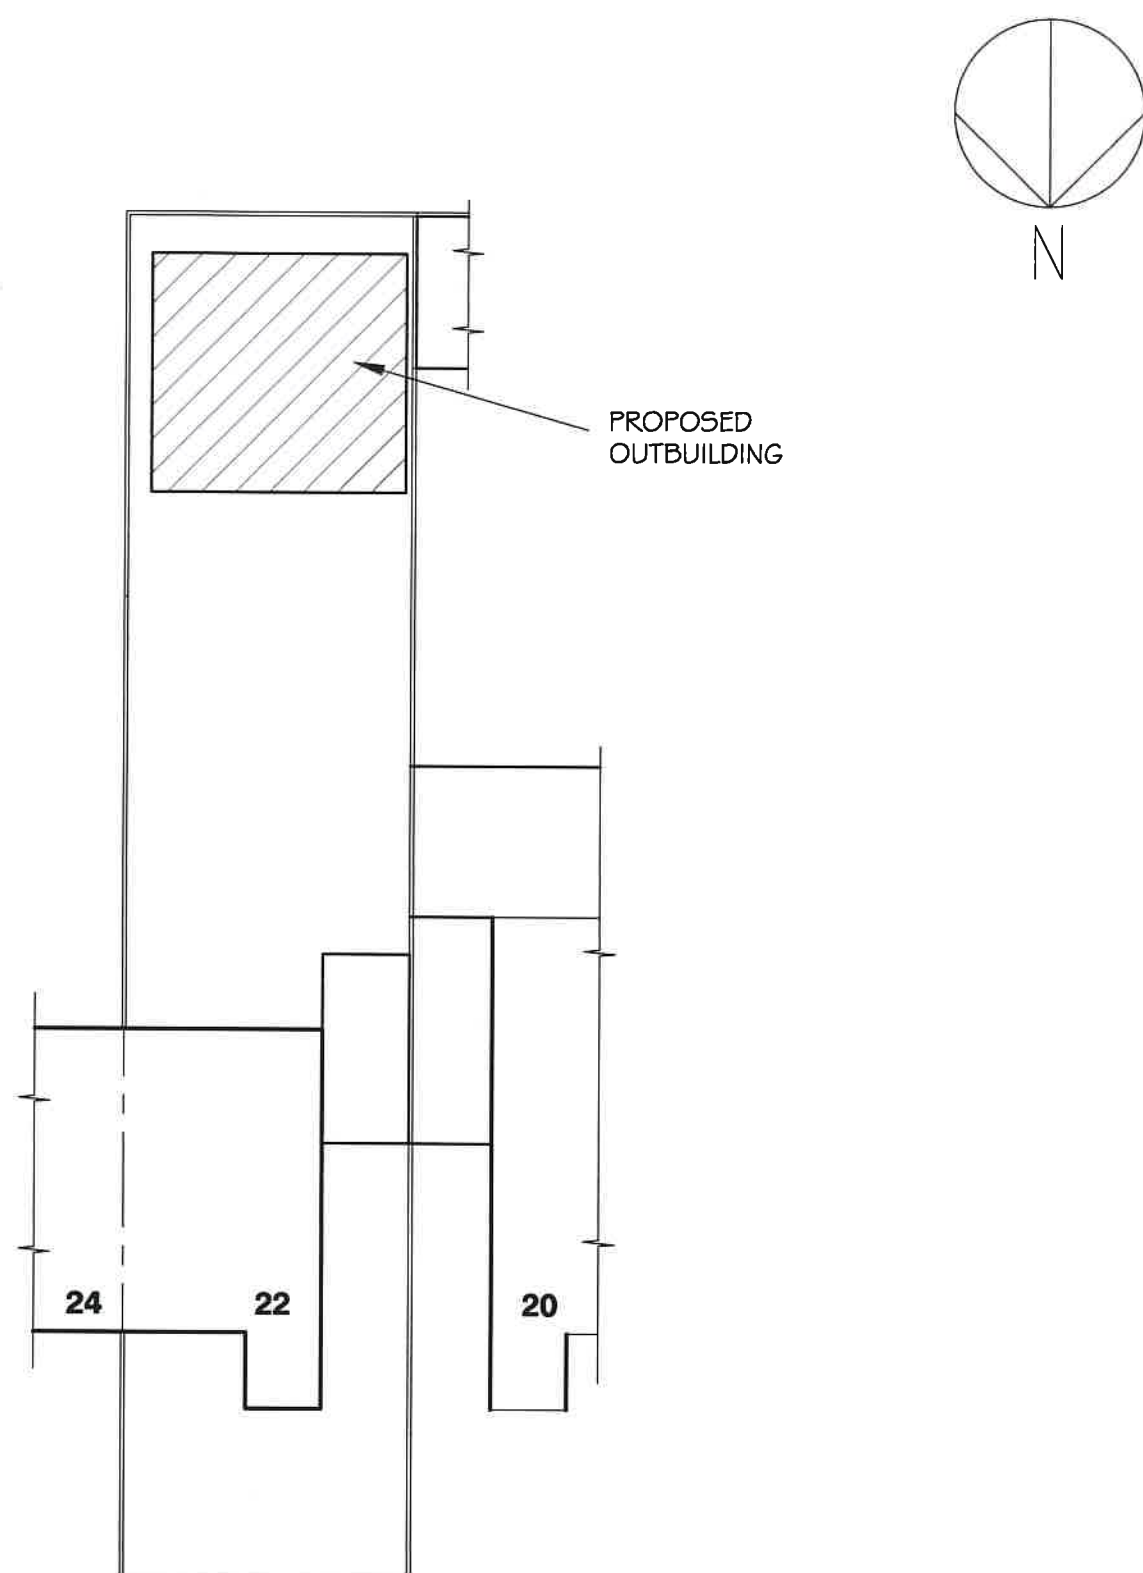


DOGHURST AVENUE

SITE PLAN
SCALE= 1:200



SCALE BAR

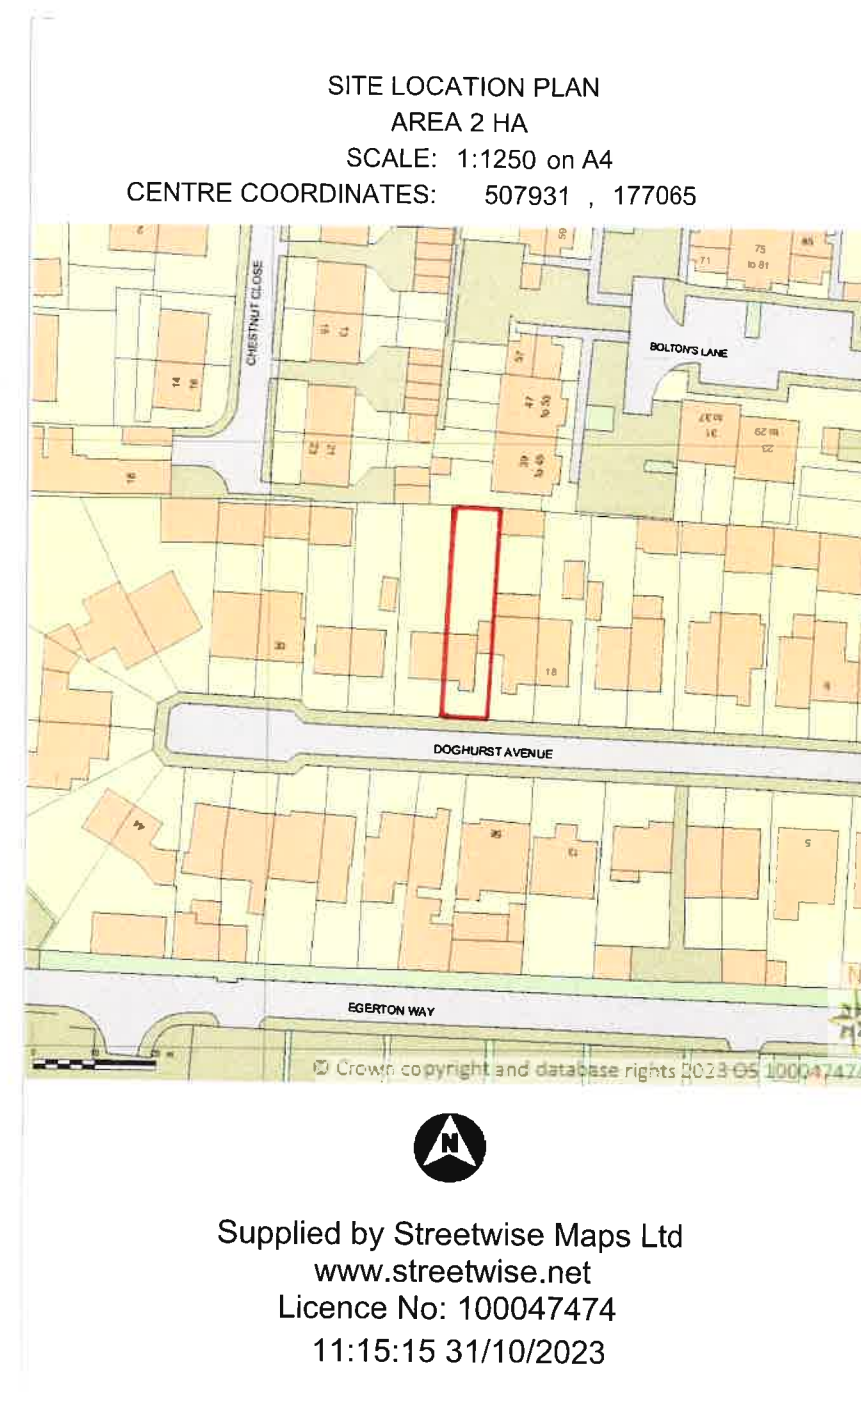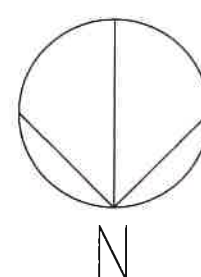

SITE LOCATION PLAN
AREA 2 HA
SCALE: 1:1250 on A4
CENTRE COORDINATES: 507931 , 177065




Supplied by Streetwise Maps Ltd
www.streetwise.net
Licence No: 100047474
11:15:15 31/10/2023

LOCATION PLAN
SCALE= 1:1250




SCALE BAR


K A ARCHITECTURAL DRAWING SERVICES 141 LANGLEY ROAD, SLOUGH SL3 7DZ TEL/FAX 01753 541 824, MOBILE 07939213221				
Job	22 Doghurst Avenue, Hayes Outbuilding			Date Revisions
Client	Ms Erum Fatma Awan			
Drawing	Site and Location Plans			
Date	November 2023	Scale	As Shown	Dep. No. 2020/1

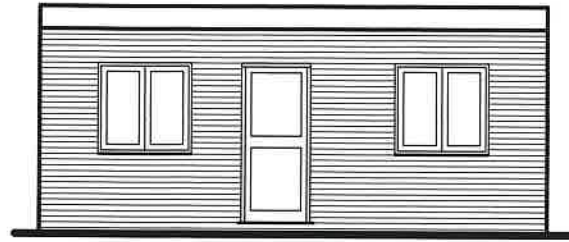


FRONT ELEVATION
SCALE= 1:100

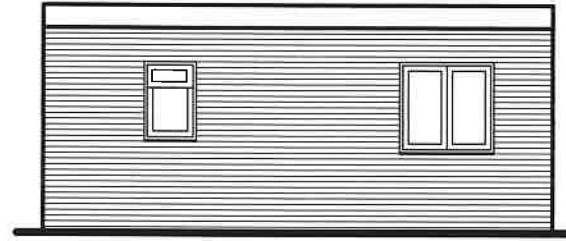

REAR ELEVATION
SCALE= 1:100

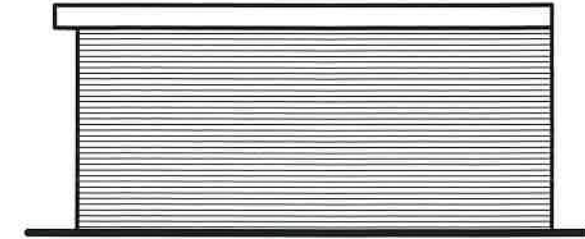

SIDE ELEVATION
SCALE= 1:100

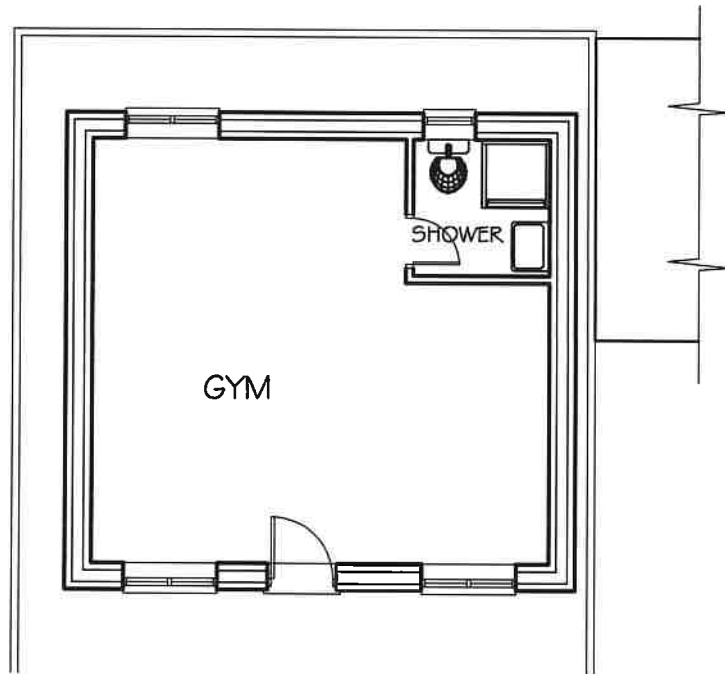

GROUND FLOOR PLAN
SCALE= 1:100



SIDE ELEVATION
SCALE= 1:100



SCALE BAR

K A ARCHITECTURAL DRAWING SERVICES 141 LANGLEY ROAD, SLOUGH SL3 7DZ TEL/FAX 01753 541 824, MOBILE 07939213221			
Job	22 Doghurst Avenue, Hayes Outbuilding		Date Revisions
Client	Ms Erum Fatima Awan		
Drawing	Proposed Plan and Elevations		
Date	November 2023	Scale	As Shown
Dep. No.	2020/2		