



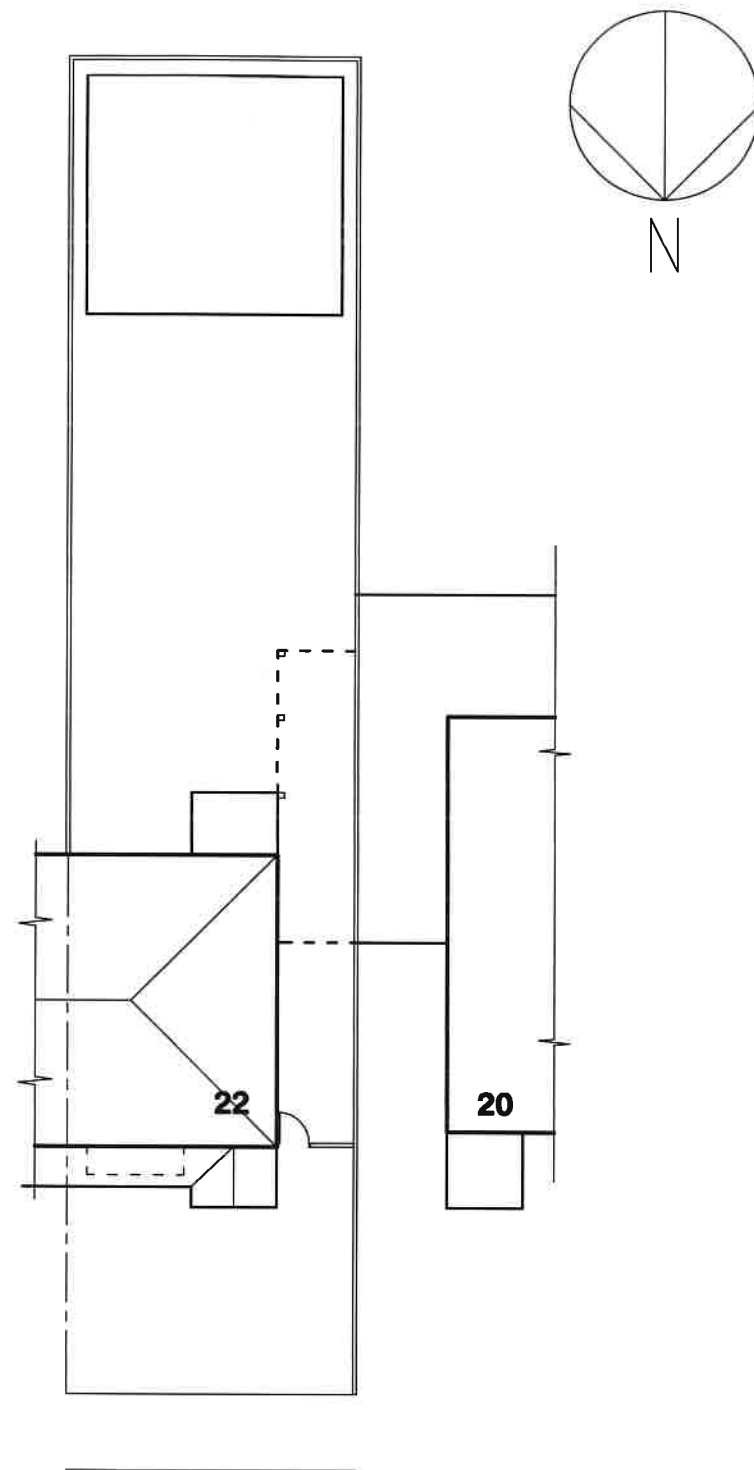

EXISTING SITE PLAN  
SCALE= 1:200

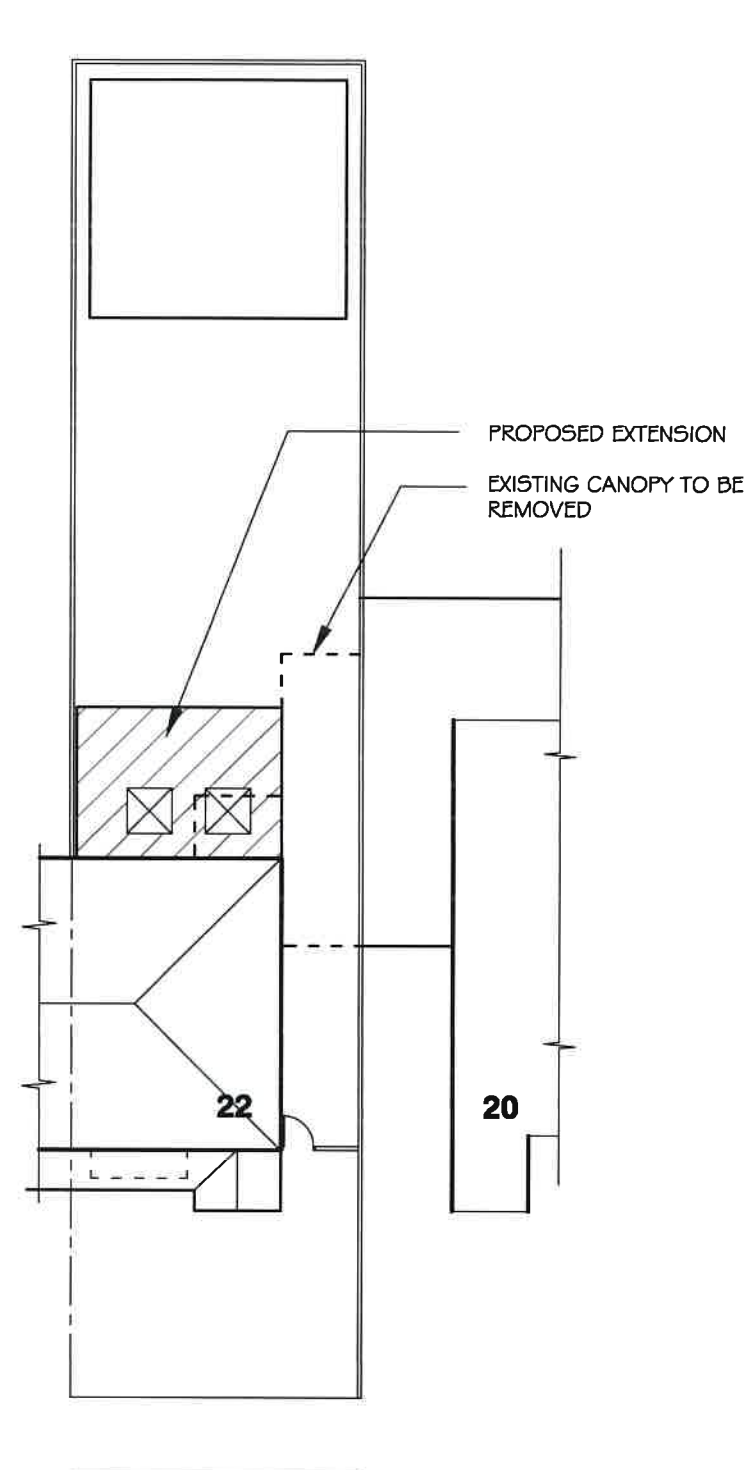

PROPOSED SITE PLAN  
SCALE= 1:200



SITE LOCATION PLAN  
AREA 2 HA  
SCALE: 1:1250 on A4  
CENTRE COORDINATES: 507931 , 177065



Supplied by Streetwise Maps Ltd  
www.streetwise.net  
Licence No: 100047474  
11:15:15 31/10/2023

LOCATION PLAN  
SCALE= 1:1250



SCALE BAR

| K A ARCHITECTURAL DRAWING SERVICES<br>141 LANGLEY ROAD, SLOUGH SL3 7DZ<br>TEL/FAX 01753 541 824, MOBILE 07939213221 |                                             |          |                |
|---|---------------------------------------------|----------|----------------|
| Job   | 22 Doghurst Avenue, Hayes<br>Rear Extension |          | Date Revisions |
| Client   | Ms Erum Fatima Awan                         |          |                |
| Drawing   | Site and Location Plans                     |          |                |
| Date   | September 2025                              | Scale    | As Shown       |
|   |                                             | Dep. No. | 2020/1         |