




EXISTING GROUND FLOOR PLAN

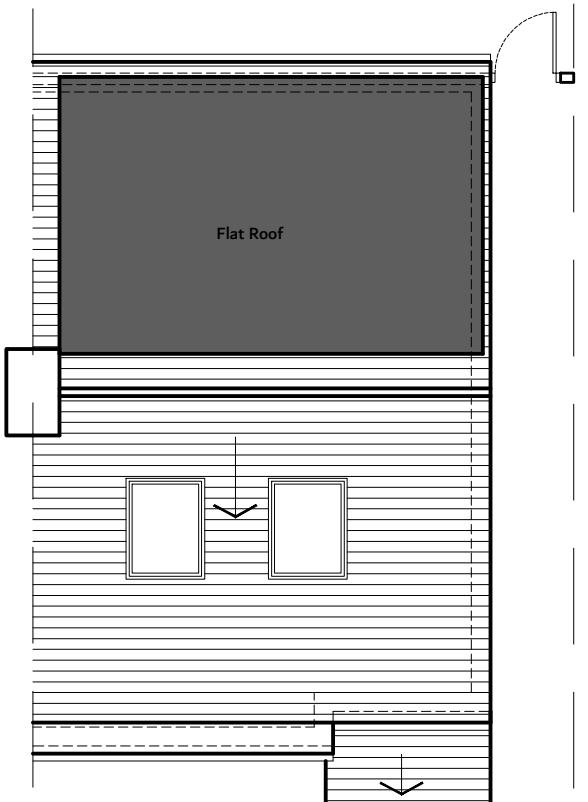


EXISTING ROOF PLAN

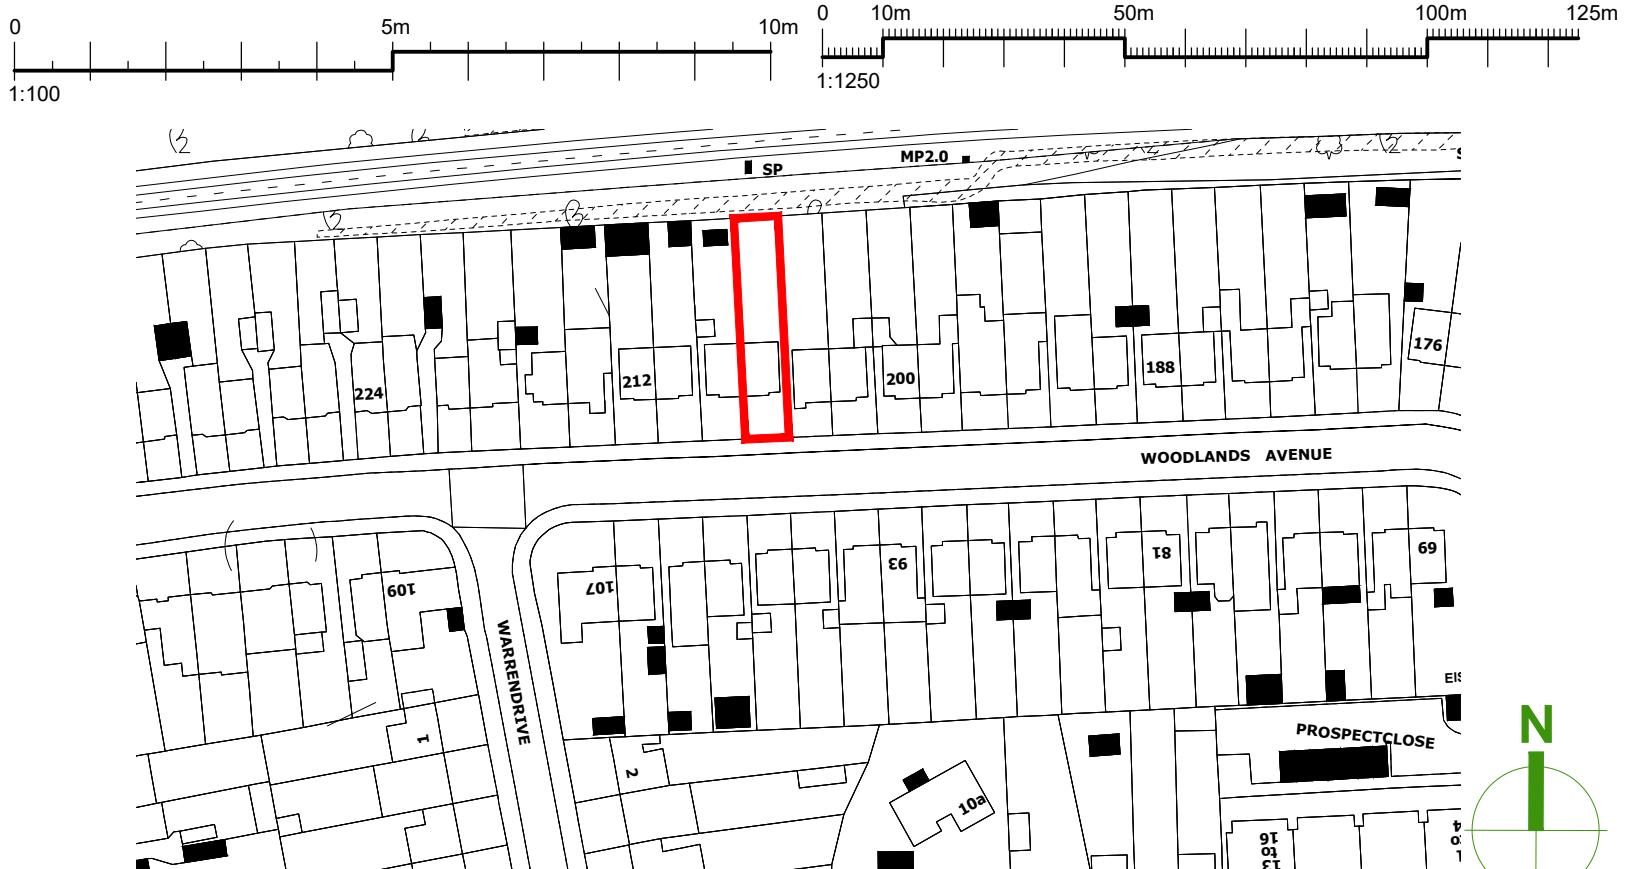


LOCATION PLAN  
SCALE : 1:1250

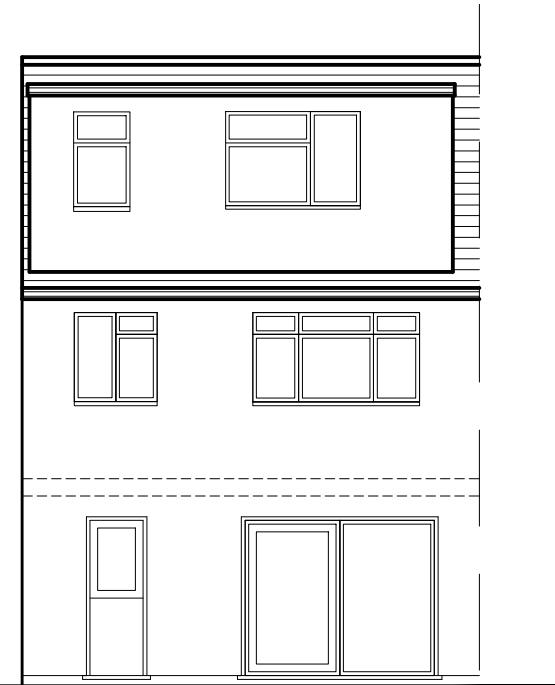

EXISTING REAR ELEVATION

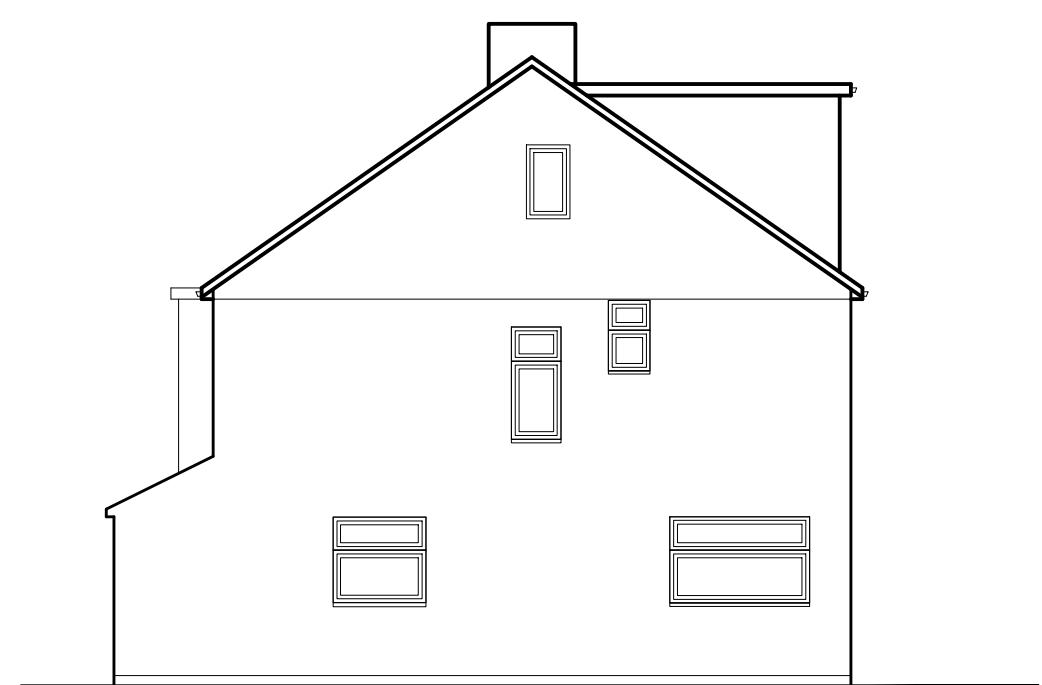

EXISTING SIDE ELEVATION

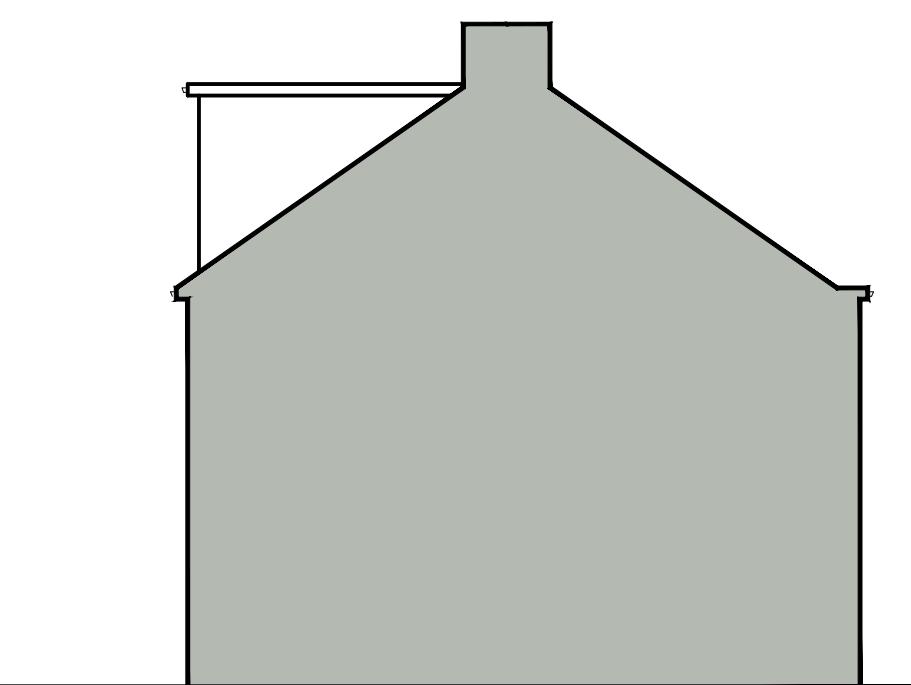

EXISTING SIDE ELEVATION

**Project**  
Prior Approval-  
4m Rear Extension

**Site Address**  
206 Woodlands Avenue,  
Ruislip, HA4 9QY

**Drawing Title**  
Existing Drawings

**Date**  
22 Oct 2023

**Sheet Size**  
A3

**Scale**  
1:1250 , 1:00

**Revision**

**Sheet No**

**01** adapt  
Consultants

architecture + planning  
321-323 High Road, Chadwell Heath, RM6 6AX  
020 8090 7282 | +44 7442 795 333  
info@adaptconsultants.co.uk  
www.adaptconsultants.co.uk

This drawing was prepared for the purposes indicated below and is to be read as preliminary unless otherwise stated. Adapt Consultants Ltd and is issued on the terms that it will not be reproduced or copied in whole or any part nor will any information be furnished from it without their consent. Adapt Consultants Ltd accepts no liability for the unauthorized use of drawings .Building Notice Should Be Served To The Building Control Before The Commencement Of Any Building Works .Please Note That Before Building Works Commences It Is the Responsibility of Builder Or Owner To Serve Party Wall Notices To All Neighbours. All Dimensions are in mm .Follow the written dimensions only and do not scale from the drawings . No work to be carried out prior to the approval of the drawings under the Town & Country Planning acts and Building regulation