




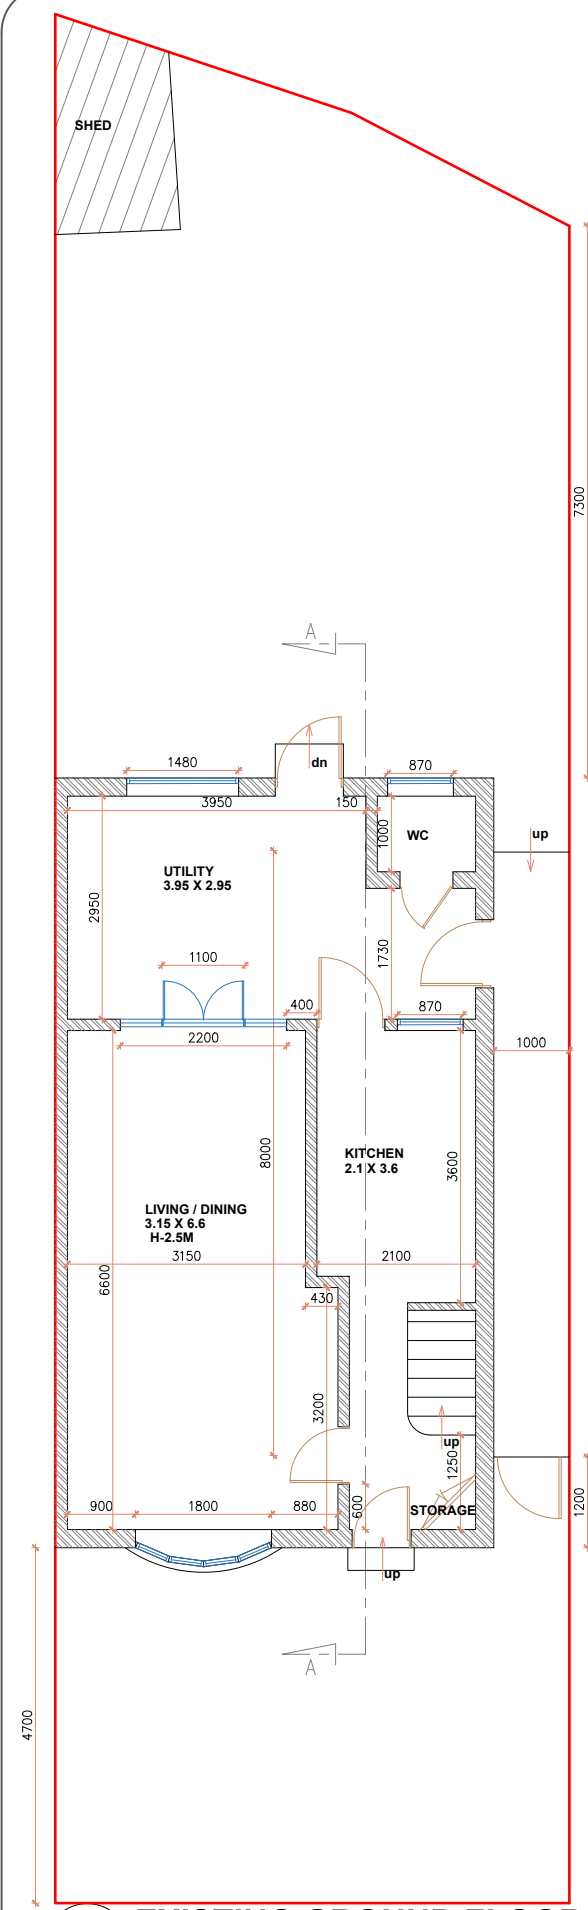


4 EXISTING GROUND FLOOR PLAN SCALE 1:100 @ A3

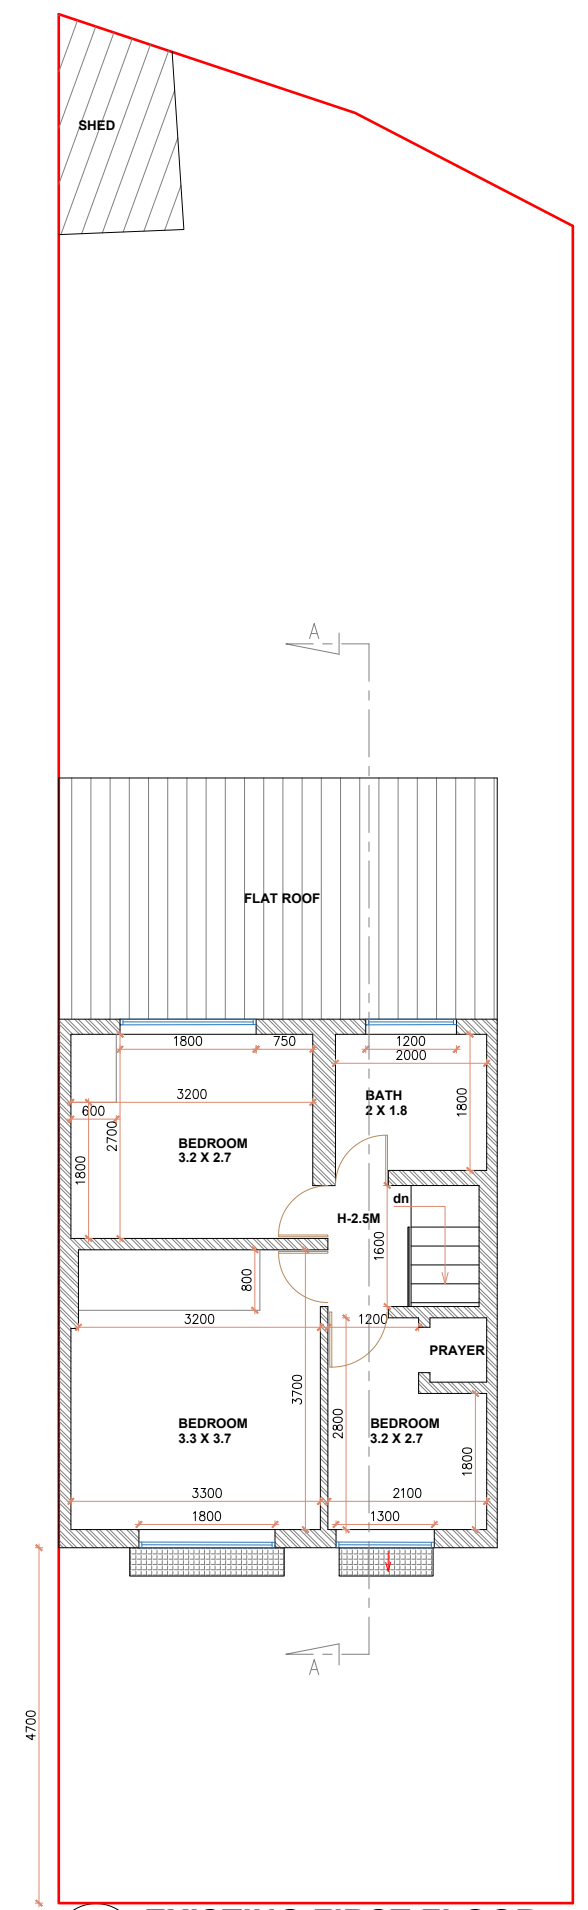



5 EXISTING FIRST FLOOR PLAN SCALE 1:100 @ A3

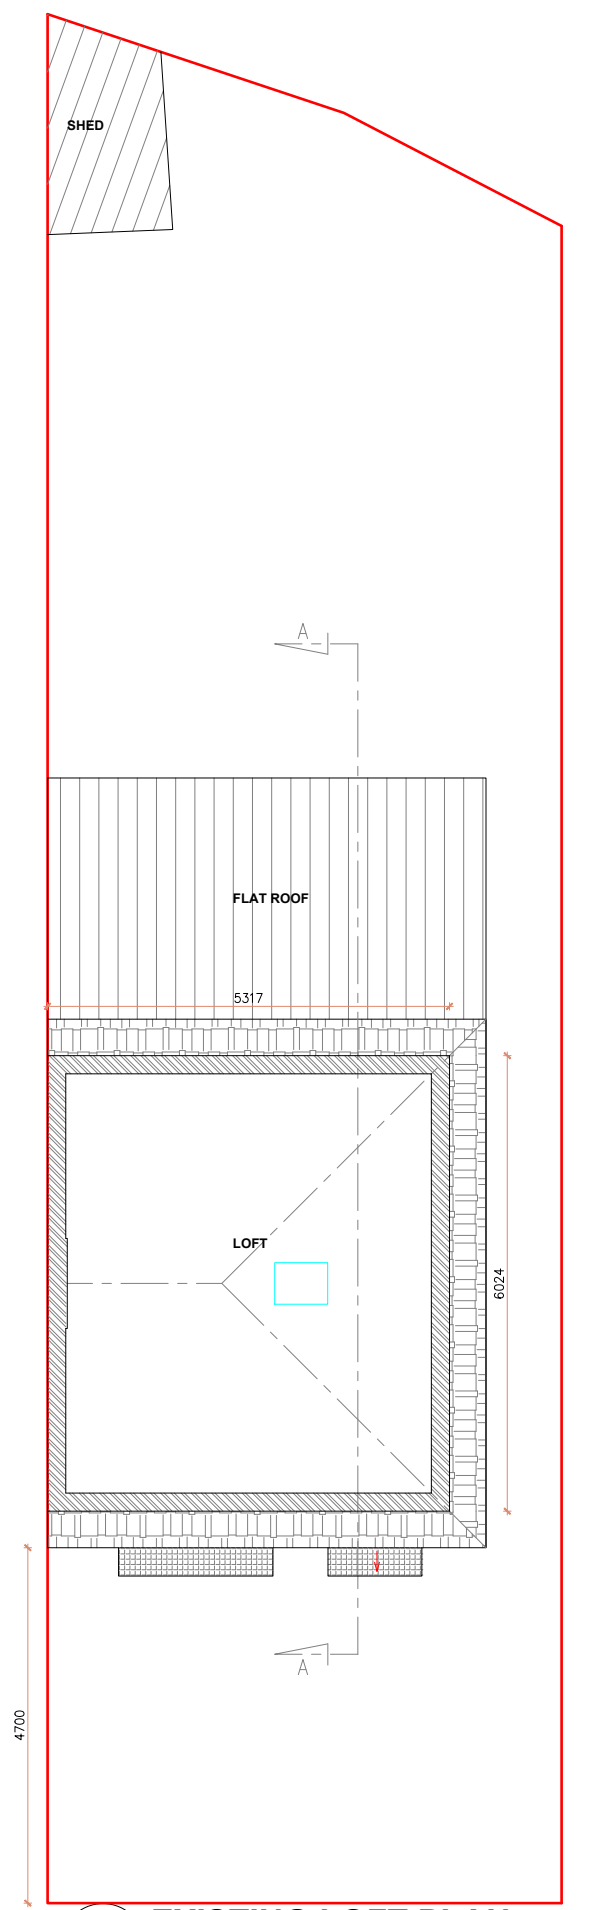

6 EXISTING LOFT PLAN SCALE 1:100 @ A3

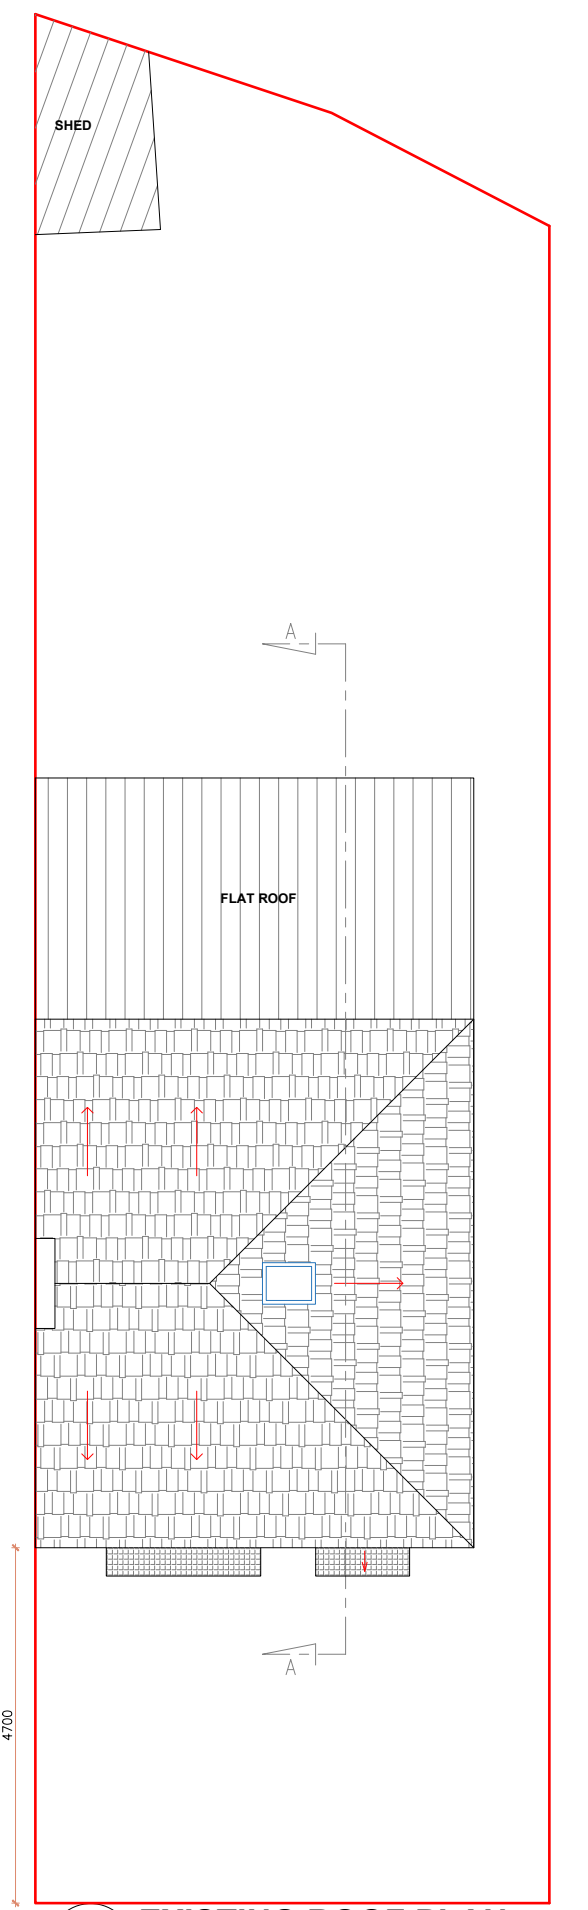

7 EXISTING ROOF PLAN SCALE 1:100 @ A3

  

General Notes:
All dimensions are in millimeters unless noted otherwise.
All dimensions to be verified on site.
For any discrepancies and omissions, it is recipient's responsibility to verify the same specifically with the designer.
The copyright of this drawing is held by Statim Build. No unauthorized use or copies are permitted without our consent.



Statim Build
Ealing House,
33 Hanger Lane,
London, W5 3HJ
Contact: 0207 459 4194
Email: support@statimbuild.com

Client:
Bintish Gajadar
Project Title:

Project Address:
87 Bishops Road, Hayes
UB3 2TA, UK
Client ID:
2791287787

Drawing Title		Date: 25.10.2022	
Existing Plans			
Scale		A3	
1:100			
Drawn By:	Checked By:	Approved By:	
TJ	ZA	BG	
Drawing No.		Revisions	
SB22/BG/004		01	