




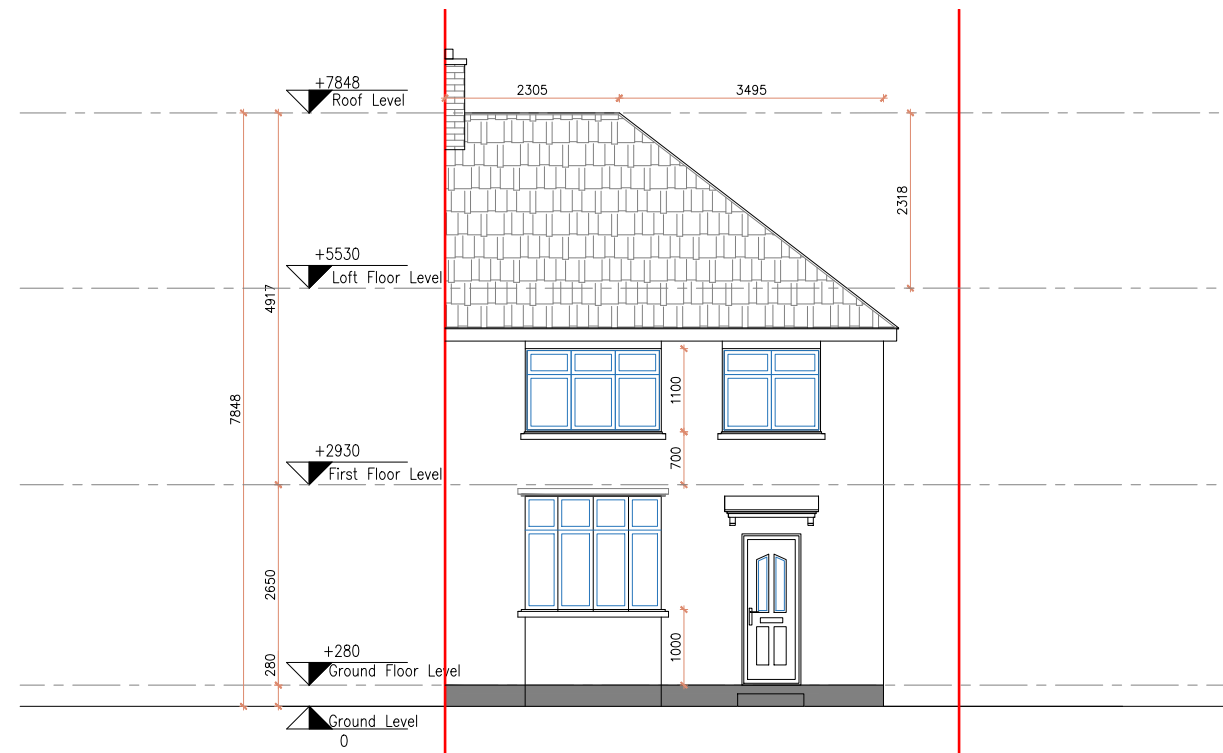

9 EXISTING FRONT ELEVATION
SCALE 1:100 @ A3

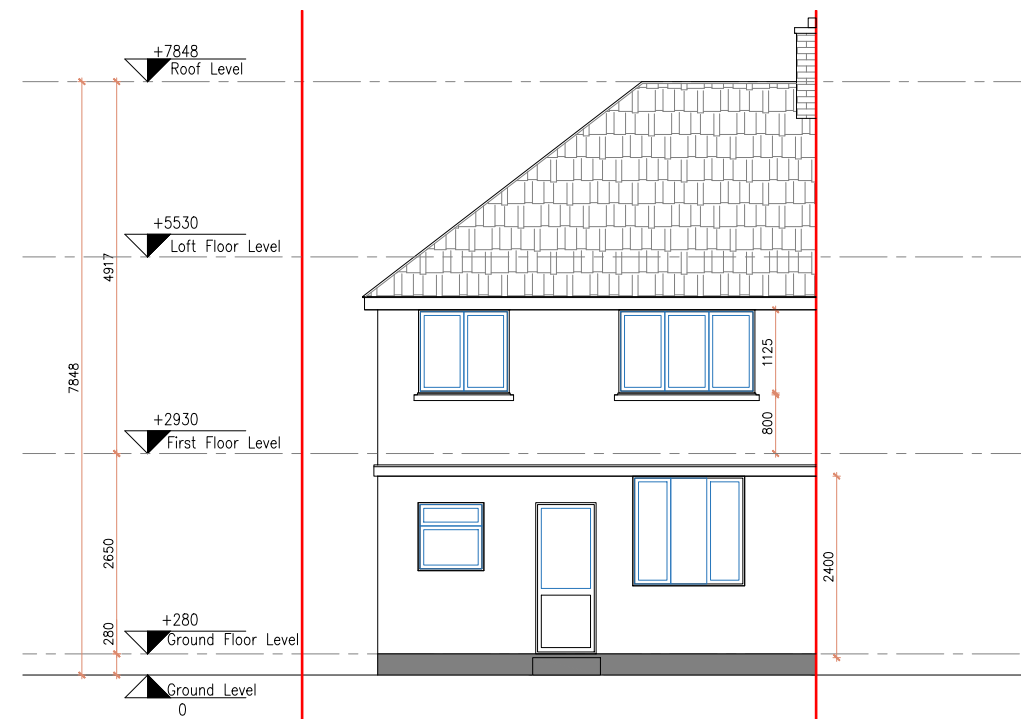

10 EXISTING REAR ELEVATION
SCALE 1:100 @ A3

 

General Notes:

All dimensions are in millimeters unless noted otherwise.
All dimensions to be verified on site.
For any discrepancies and omissions, it is recipient's responsibility to verify the same specifically with the designer.
The copyright of this drawing is held by Statim Build. No unauthorized use or copies are permitted without our consent.



Statim Build
Ealing House,
33 Hanger Lane,
London, W5 3HJ

Contact: 0207 459 4194
Email: support@statimbuild.com

Client:

Bintish Gajadar

Project Title:

Project Address:

87 Bishops Road, Hayes
UB3 2TA, UK

Client ID:

2791287787

Drawing Title | Date: 25.10.2022

Existing elevations

Scale

1:100

A3

Drawn By: TJ | Checked By: ZA | Approved By: BG

Drawing No. SB22/BG/006 | Revisions 01