



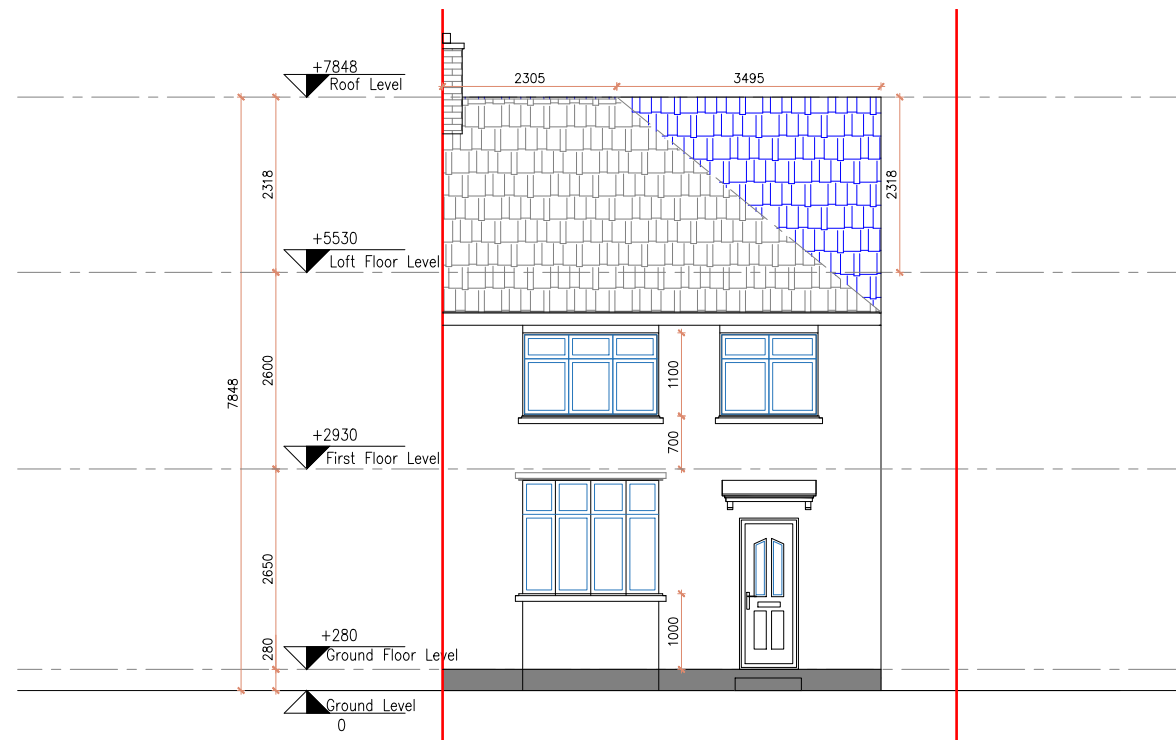


18 PROPOSED FRONT ELEVATION
SCALE 1:100 @ A3

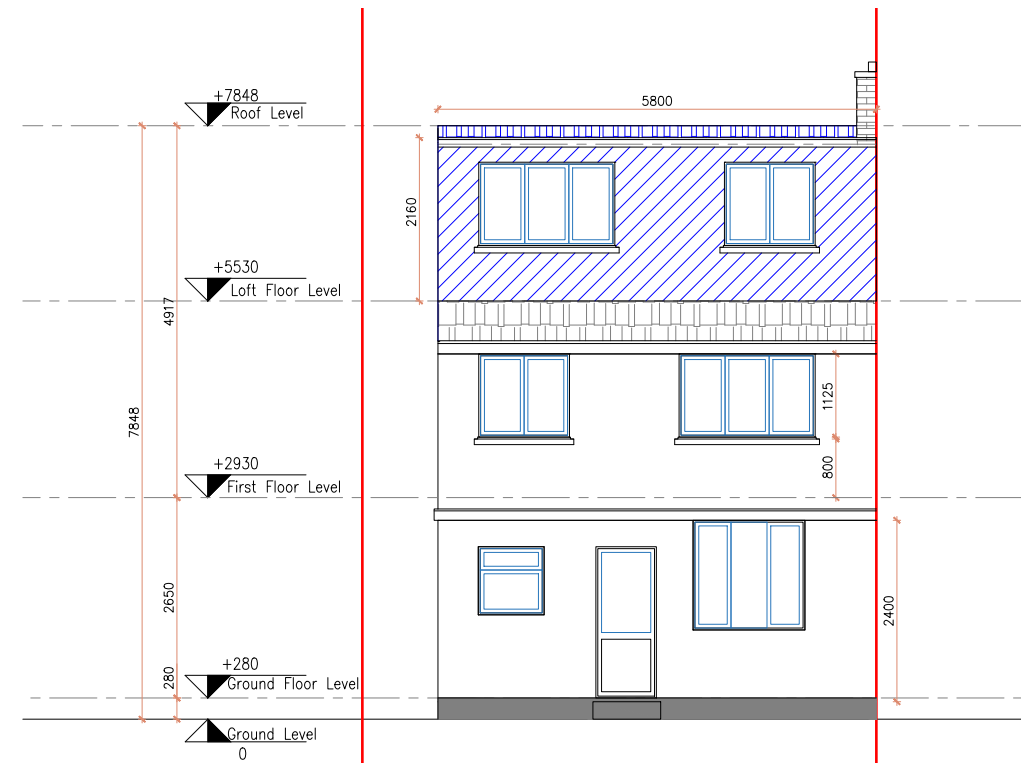

19 PROPOSED REAR ELEVATION
SCALE 1:100 @ A3

Existing volume - 38.24m³
Proposed volume - 40.91m³

 

General Notes:

All dimensions are in millimeters unless noted otherwise.
All dimensions to be verified on site.
For any discrepancies and omissions, it is recipient's responsibility to verify the same specifically with the designer.
The copyright of this drawing is held by Statim Build. No unauthorized use or copies are permitted without our consent.



Statim Build
Ealing House,
33 Hanger Lane,
London, W5 3HJ
Contact: 0207 459 4194
Email: support@statimbuild.com

Client:
Bintish Gajadar
Project Title:
LOFT CONVERSION
Project Address:
87 Bishops Road, Hayes
UB3 2TA, UK
Client ID:
2791287787

Drawing Title	Date: 10.11.2022
Proposed elevations	
Scale	A3
1:100	
Drawn By: TJ	Checked By: ZA
Approved By: BG	
Drawing No. SB22/BG/010	Revisions 01