


18 PROPOSED FRONT ELEVATION  
SCALE 1:100 @ A3



19 PROPOSED REAR ELEVATION  
SCALE 1:100 @ A3

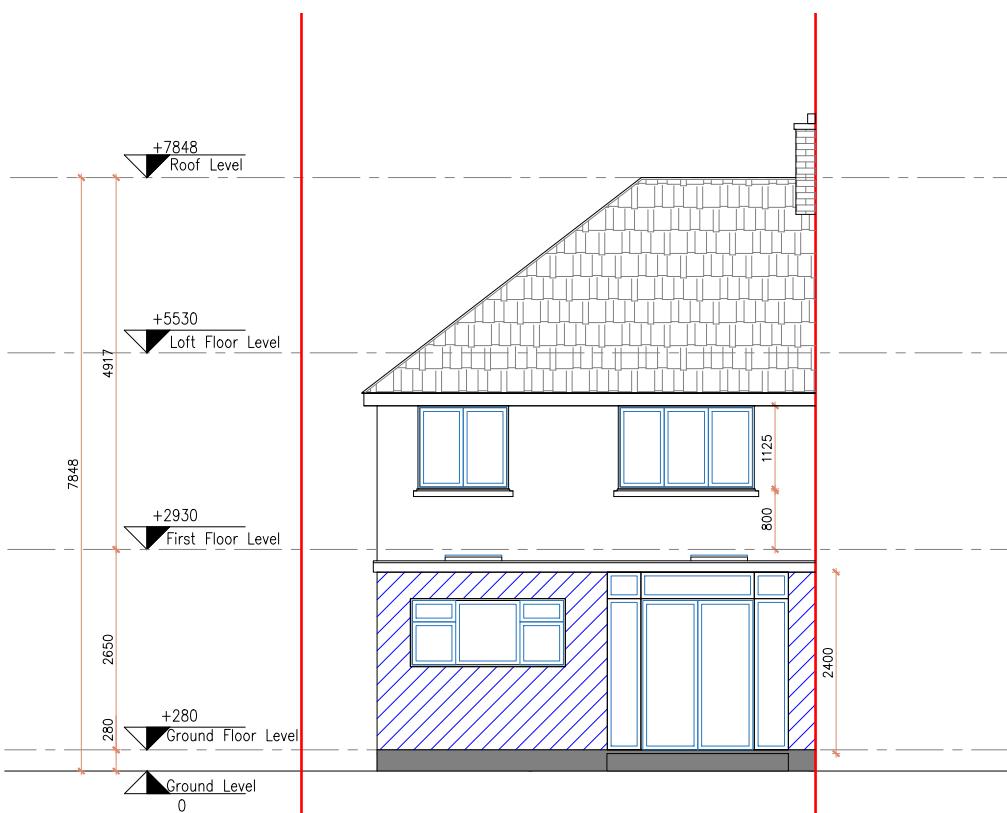

General Notes:  
All dimensions are in millimeters unless noted otherwise.  
All dimensions to be verified on site.  
For any discrepancies and omissions, it is recipient's responsibility to verify the same specifically with the designer.  
The copyright of this drawing is held by Statim Build. No unauthorized use or copies are permitted without our consent.



Statim Build  
Ealing House,  
33 Hanger Lane,  
London, W5 3HJ

Contact: 0207 459 4194  
Email: support@statimbuild.com

Client:  
Bintish Gajadar  
Project Title:  
REAR EXTENSION  
Project Address:  
87 Bishops Road, Hayes  
UB3 2TA, UK  
Client ID:  
2791287787

Drawing Title	Date: 10.11.2022
Proposed elevations	
Scale	1:100
Drawn By: TJ	Checked By: ZA
Approved By: BG	
Drawing No. SB22/BG/010	Revisions 01