


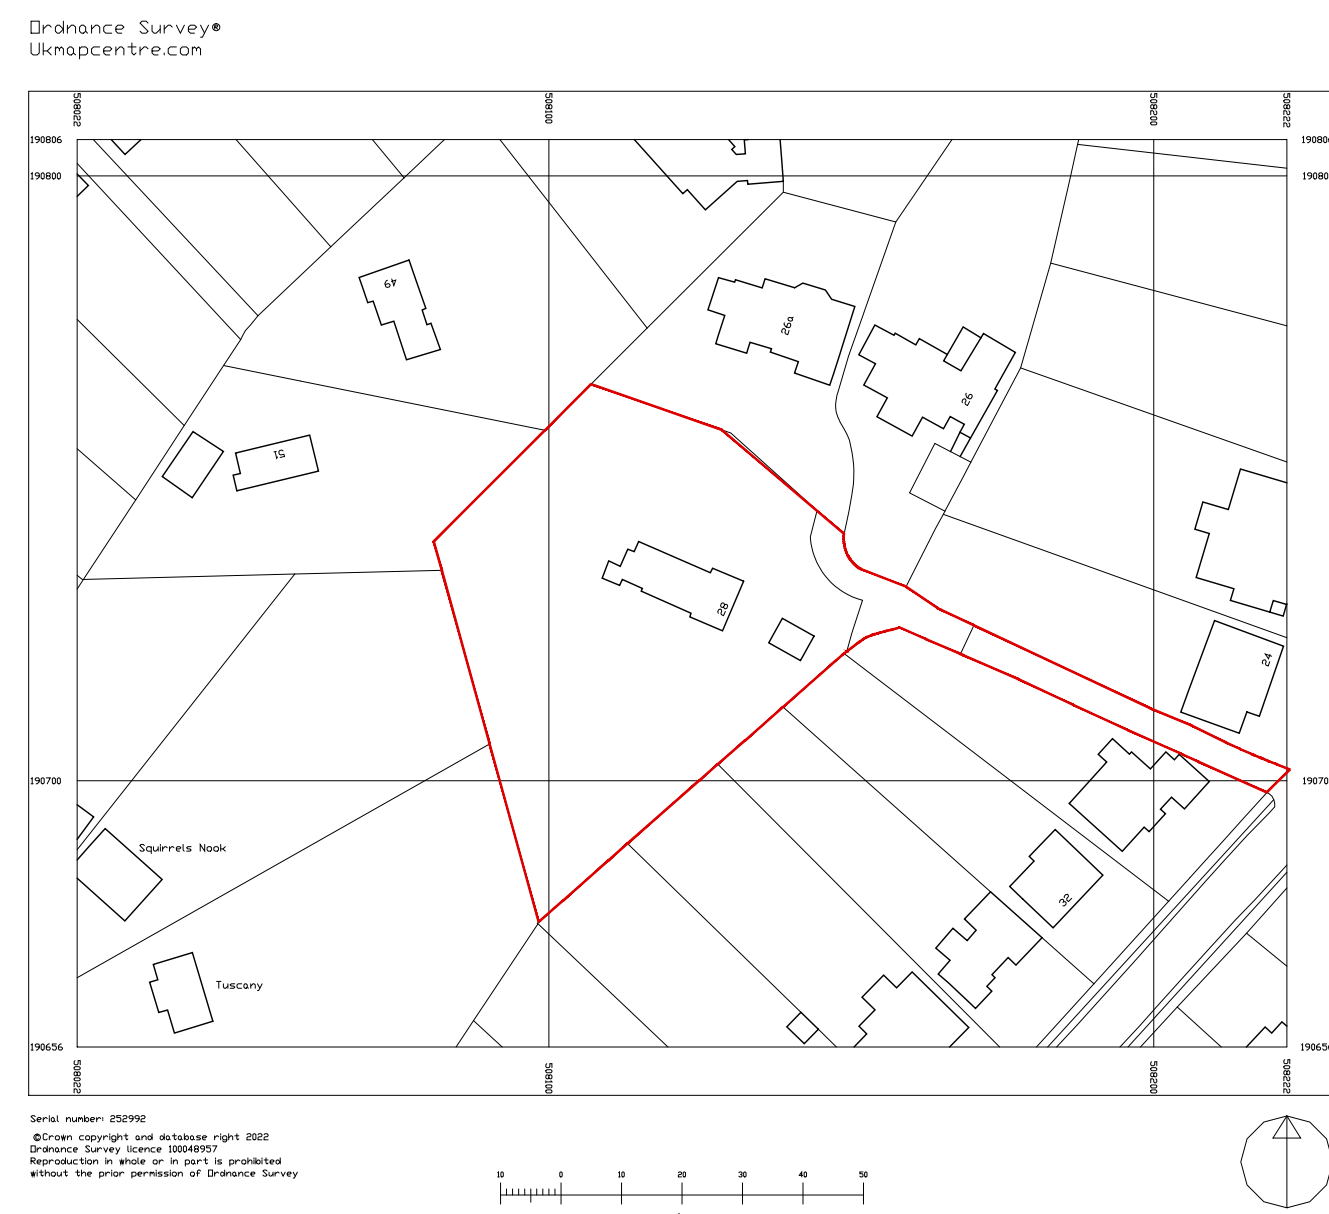

Notes:

0 2 10 20
scale 1:200

0 5 5 50
scale 1:500

REV:	DESCRIPTION:	BY:	DATE:
STATUS:		Planning Application	

HOUSE
MANUFACTURER:



BAUFRITZ®
WIR BAUEN GESUNDHEIT

Baufritz (UK) Ltd The Workplace Oakington Road
Cambridge CB3 0QH phone 01223 235632 www.baufritz.co.uk

CLIENT:	Neil and Talisha Maroo Wealdon House, Watford Road Northwood, HA6 3PE
ARCHITECT:	The Housedesigners Ltd The Workplace, Oakington Road Cambridge CB3 0QH phone: 01223 235632

SITE: 28 Nicholas Way Northwood, HA6 2TT			
TITLE: Site Location, Block and Site plan			
SCALE: AT A1: 1:200/500/1250 (A1)	DATE: 04.07.2022	DRAWN: ORM	CHECKED: ORM
PROJECT NO: 375	DRAWING NO: 001	REVISION: 0	